





Proposed Front Elevation  
SCALE 1:100

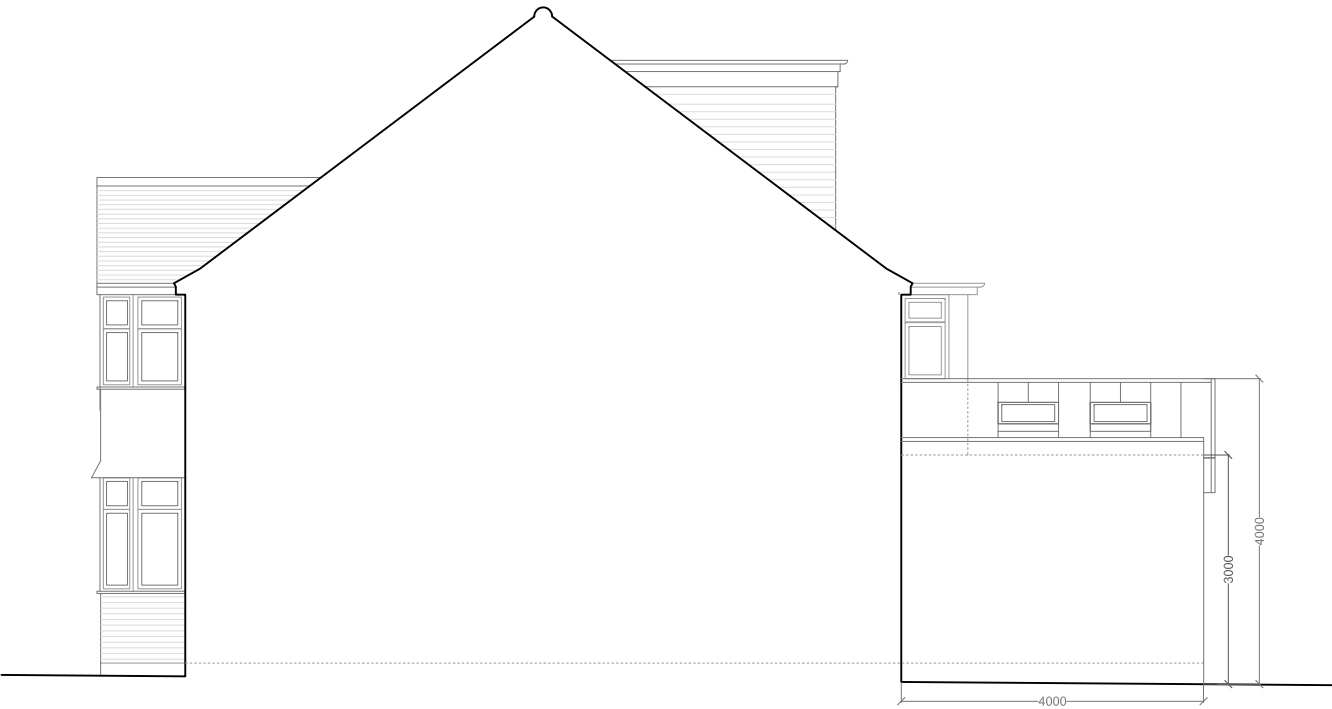

Proposed Party Wall Elevation  
SCALE 1:100

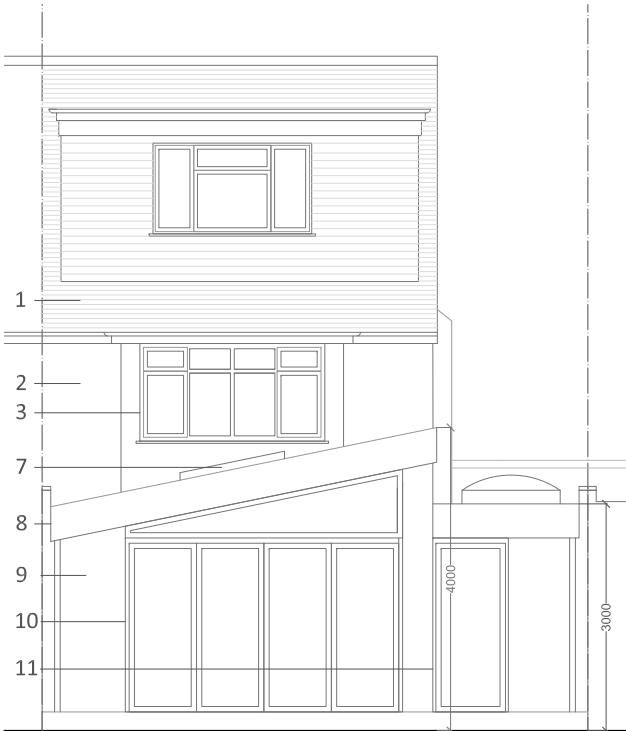


Proposed Rear Elevation  
SCALE 1:100



Proposed Side Elevation  
SCALE 1:100

| Revision | Date     | Reason |
|----------|----------|--------|
| *        | **/**/** | *      |

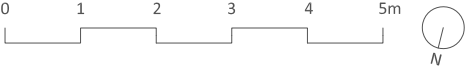

All dimensions must be checked on site and not scaled from this drawing

LEGEND

1. PLAIN ROOF TILES
2. PEBBLE DASH FINISH
3. WHITE UPVC WINDOWS
4. FACING BRICKWORK
5. TIMBER ENTRANCE DOOR
6. TIMBER GARAGE DOOR
7. ROOFLIGHT
8. LIGHT - GREY ALUMINIUM FASCIA
9. SILICONE RENDER
10. GREY ALUMINIUM BI-FOLD PATIO DOOR
11. GREY ALUMINIUM KITCHEN DOOR

|   |                                  |
|---|----------------------------------|
| <b>JULIA UTKO</b><br>T 07845138920 E julia.utko@gmail.com |                                  |
| PROJECT:<br><b>131 Frankland Road, WD3 3AS</b>            |                                  |
| CLIENT:<br><b>Mr &amp; Mrs Mazur</b>                      |                                  |
| DRAWING TITLE:<br><b>Proposed Elevations</b>              | DRAWING NUMBER:<br><b>PL 202</b> |
| SCALE:<br><b>1:100 @A3</b>                                | DATE:<br><b>14/03/2024</b>       |
| STATUS:<br><b>Planning</b>                                | REVISION:<br><b>/</b>            |