



Proposed Ground Floor Plan
SCALE 1:100

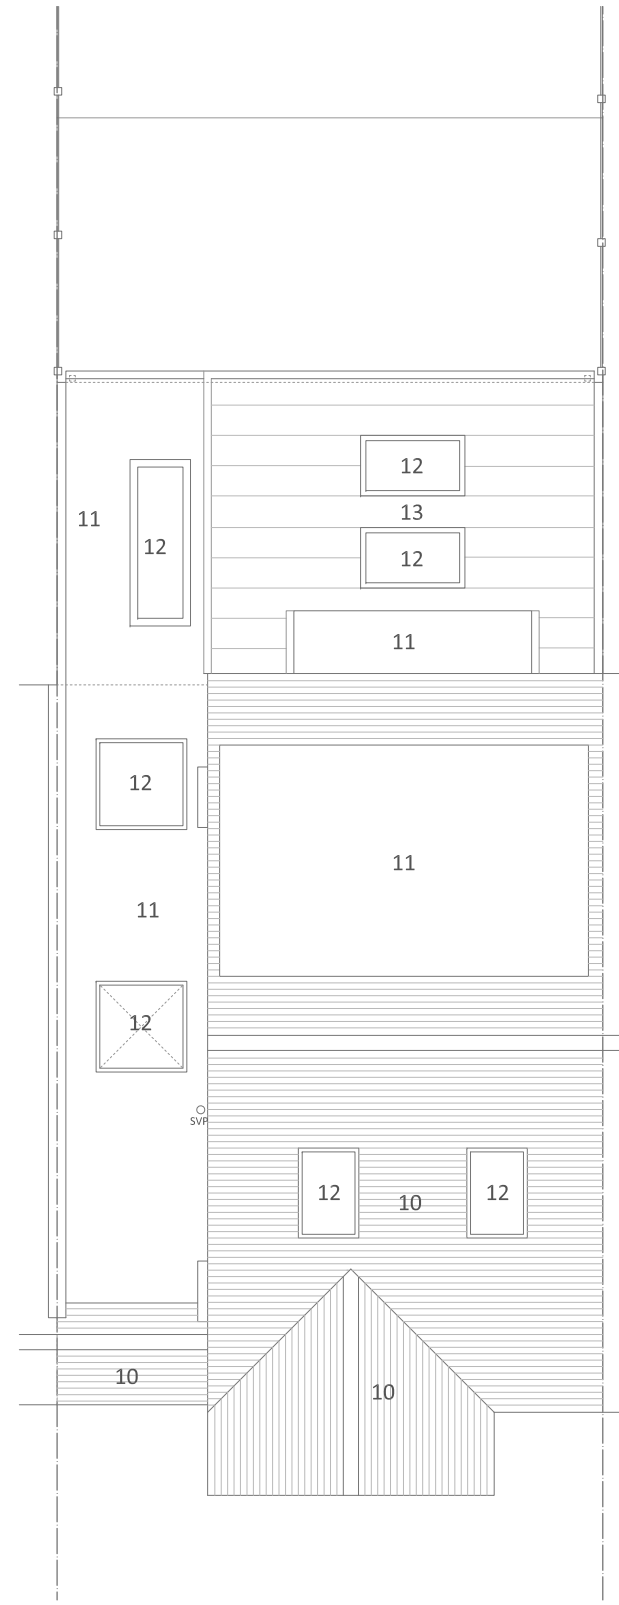

Proposed Roof Plan
SCALE 1:100

Revision	Date	Reason
*	**/**/**	*

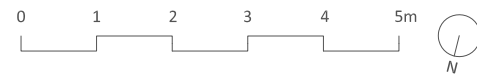

All dimensions must be checked on site and not scaled from this drawing

LEGEND

GROUND FLOOR PLAN

- 1. HALLWAY
- 2. PLAYROOM
- 3. TOILET
- 4. UTILITY ROOM
- 5. KITCHEN
- 6. GARAGE
- 7. MANHOLE
- 8. DINING AREA
- 9. LIVING AREA

ROOF PLAN

- 10. PLAIN ROOF TILES
- 11. FLAT ROOF
- 12. ROOF LIGHTS
- 13. MONO PITCH ROOF - GRP

Key

- EXISTING BUILDING FABRIC
- PROPOSED EXTENSION & ALTERATIONS
- DEMOLISHED WALLS
- SURFACE WATER RUNS

JULIA UTKO

T 07845138920 E julia.utko@gmail.com

PROJECT:
131 Frankland Road, WD3 3AS

CLIENT:
Mr & Mrs Mazur

DRAWING TITLE: Proposed GF Plan and Roof Plan
DRAWING NUMBER: PL 201

SCALE: 1:100 @A3
DATE: 14/03/2024

STATUS: Planning
REVISION: /