


EXISTING
GROUND FLOOR PLAN

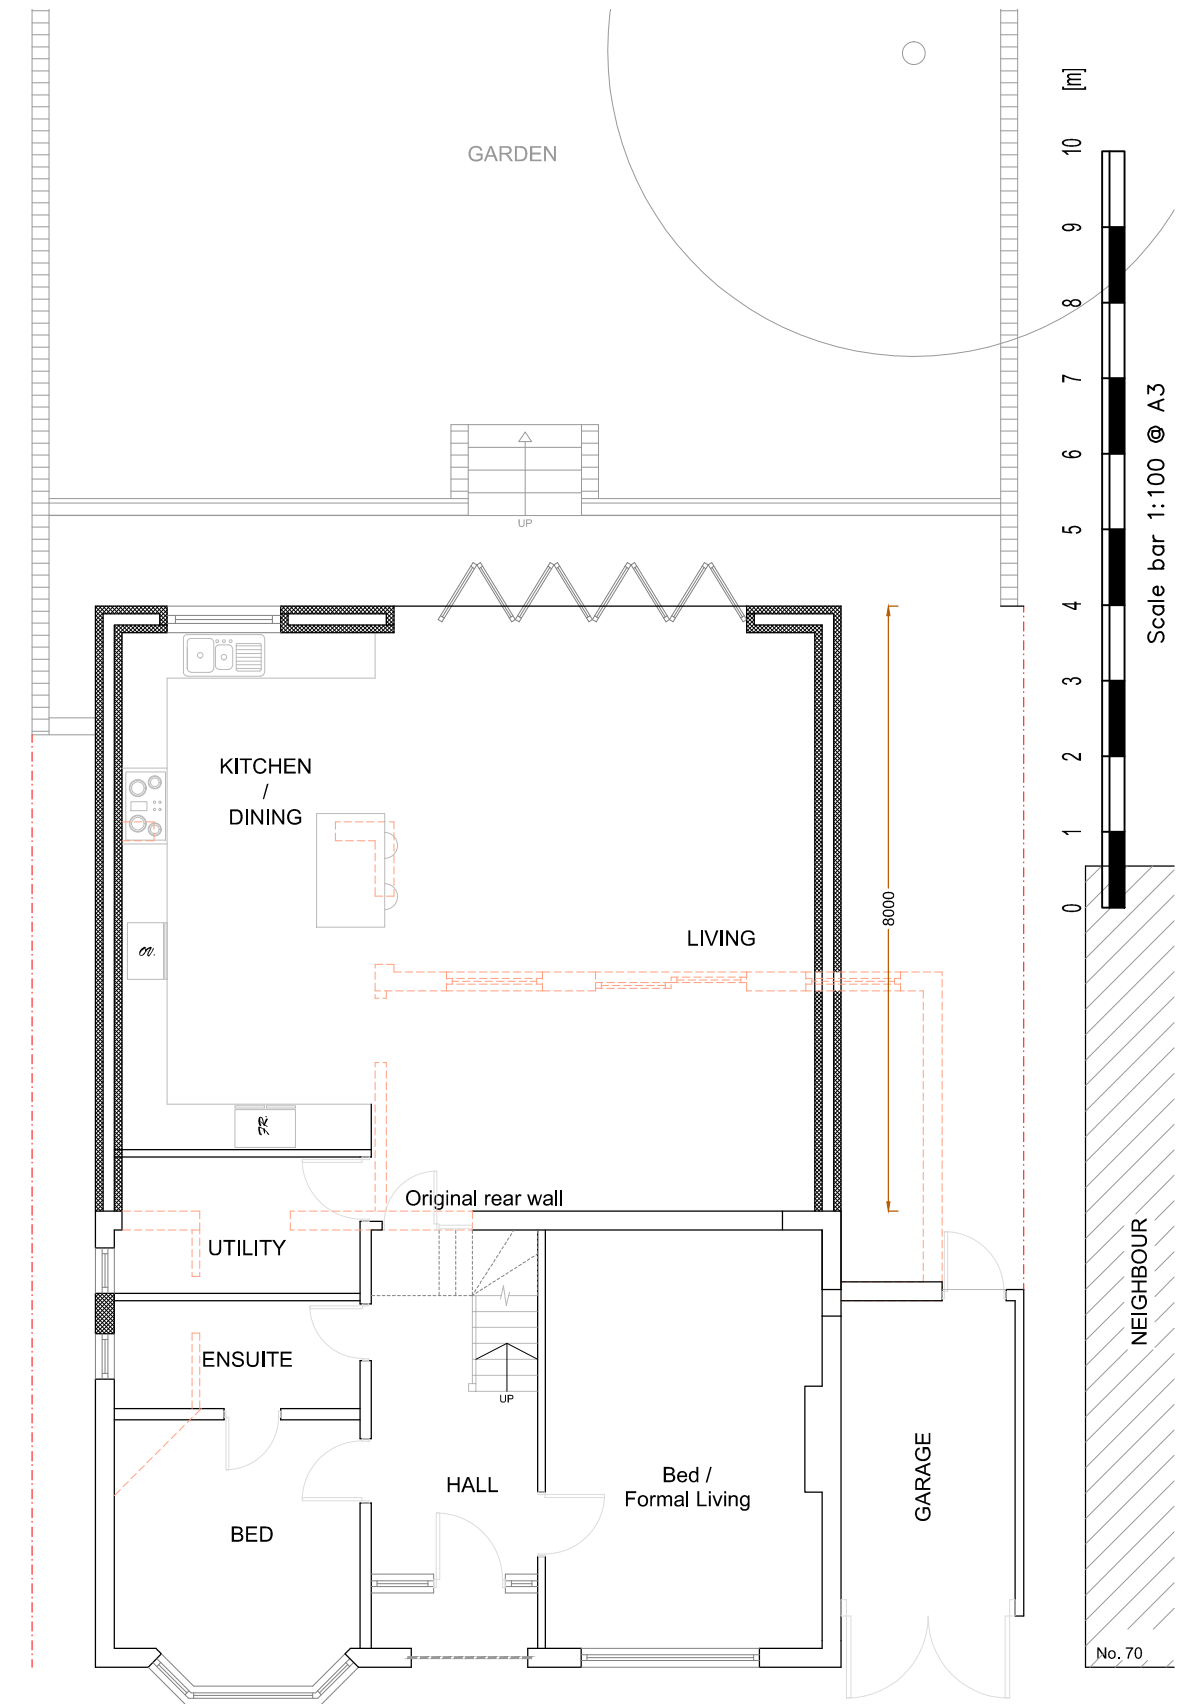

PROPOSED
GROUND FLOOR PLAN

Revision notes:		
Rev:	Date:	Notes:
P01	19.02.2024	For Planning Approval

CLIENT
DRAWING NO: 2024115.PA101

SITE 72 Brookdene Avenue, WATFORD, WD19 4LF
DRAWING TITLE Existing & Proposed Floor Plans

Date: 19.02.2024
Scale @ A3: 1:100
Revision: P01



**Planning Application
Party Wall Survey**

info@sheladiya.com
020 3129 9374

www.krndesignstudio.com
www.sheladiya.com

