





FRONT ELEVATION  
(NO CHANGE PROPOSED)

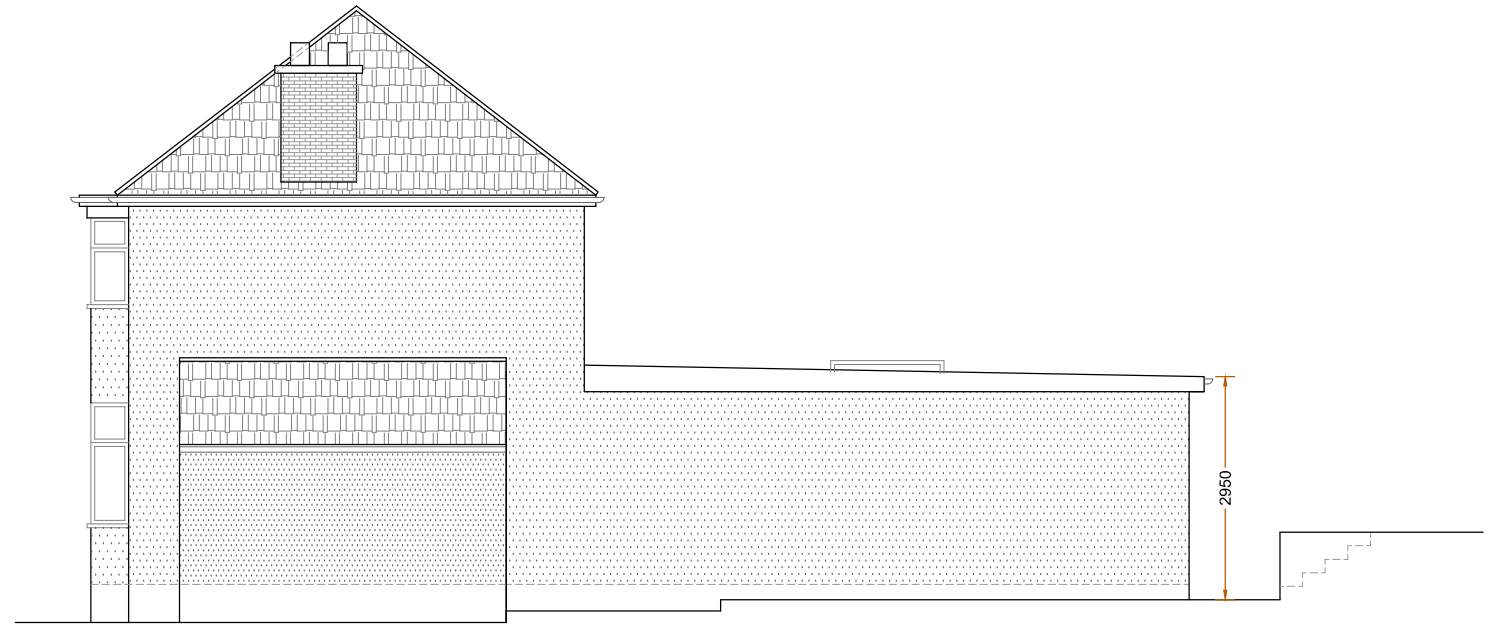


PROPOSED  
SIDE ELEVATION-1



PROPOSED  
REAR ELEVATION

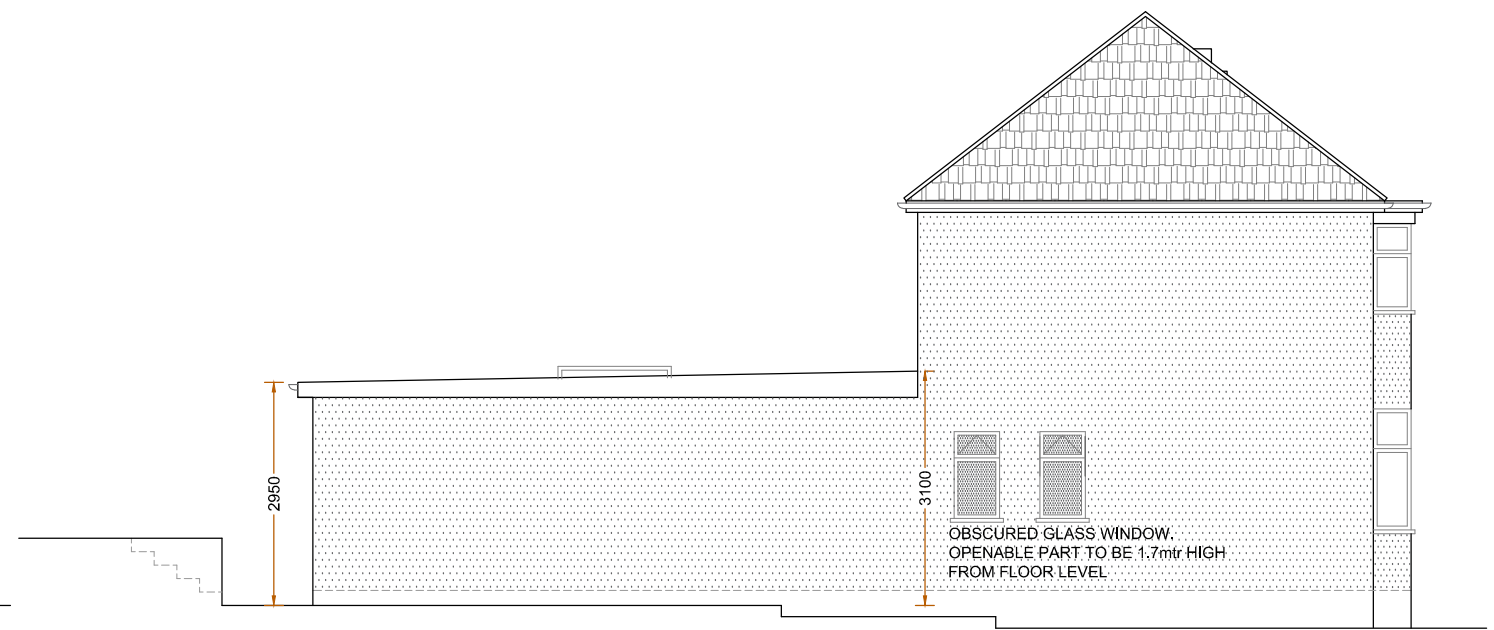

PROPOSED  
SIDE ELEVATION-2

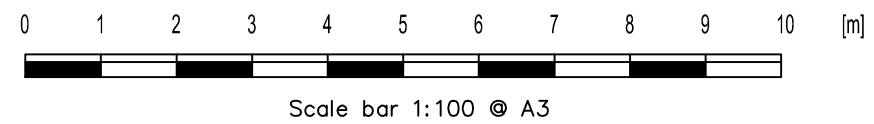

Revision notes:		
Rev:	Date:	Notes:
P01	19.02.2024	For Planning Approval

<b>CLIENT</b>
<b>DRAWING NO:</b> 2024115.PA104

<b>SITE</b> 72 Brookdene Avenue, WATFORD, WD19 4LF
<b>DRAWING TITLE</b> Proposed Elevations

<b>Date:</b> 19.02.2024
<b>Scale @ A3:</b> 1:100
<b>Revision:</b> P01



**Planning Application  
Party Wall Survey**

[info@sheladiya.com](mailto:info@sheladiya.com)  
**020 3129 9374**

[www.krndesignstudio.com](http://www.krndesignstudio.com)  
[www.sheladiya.com](http://www.sheladiya.com)

