


Ground Floor Plan



Left Elevation

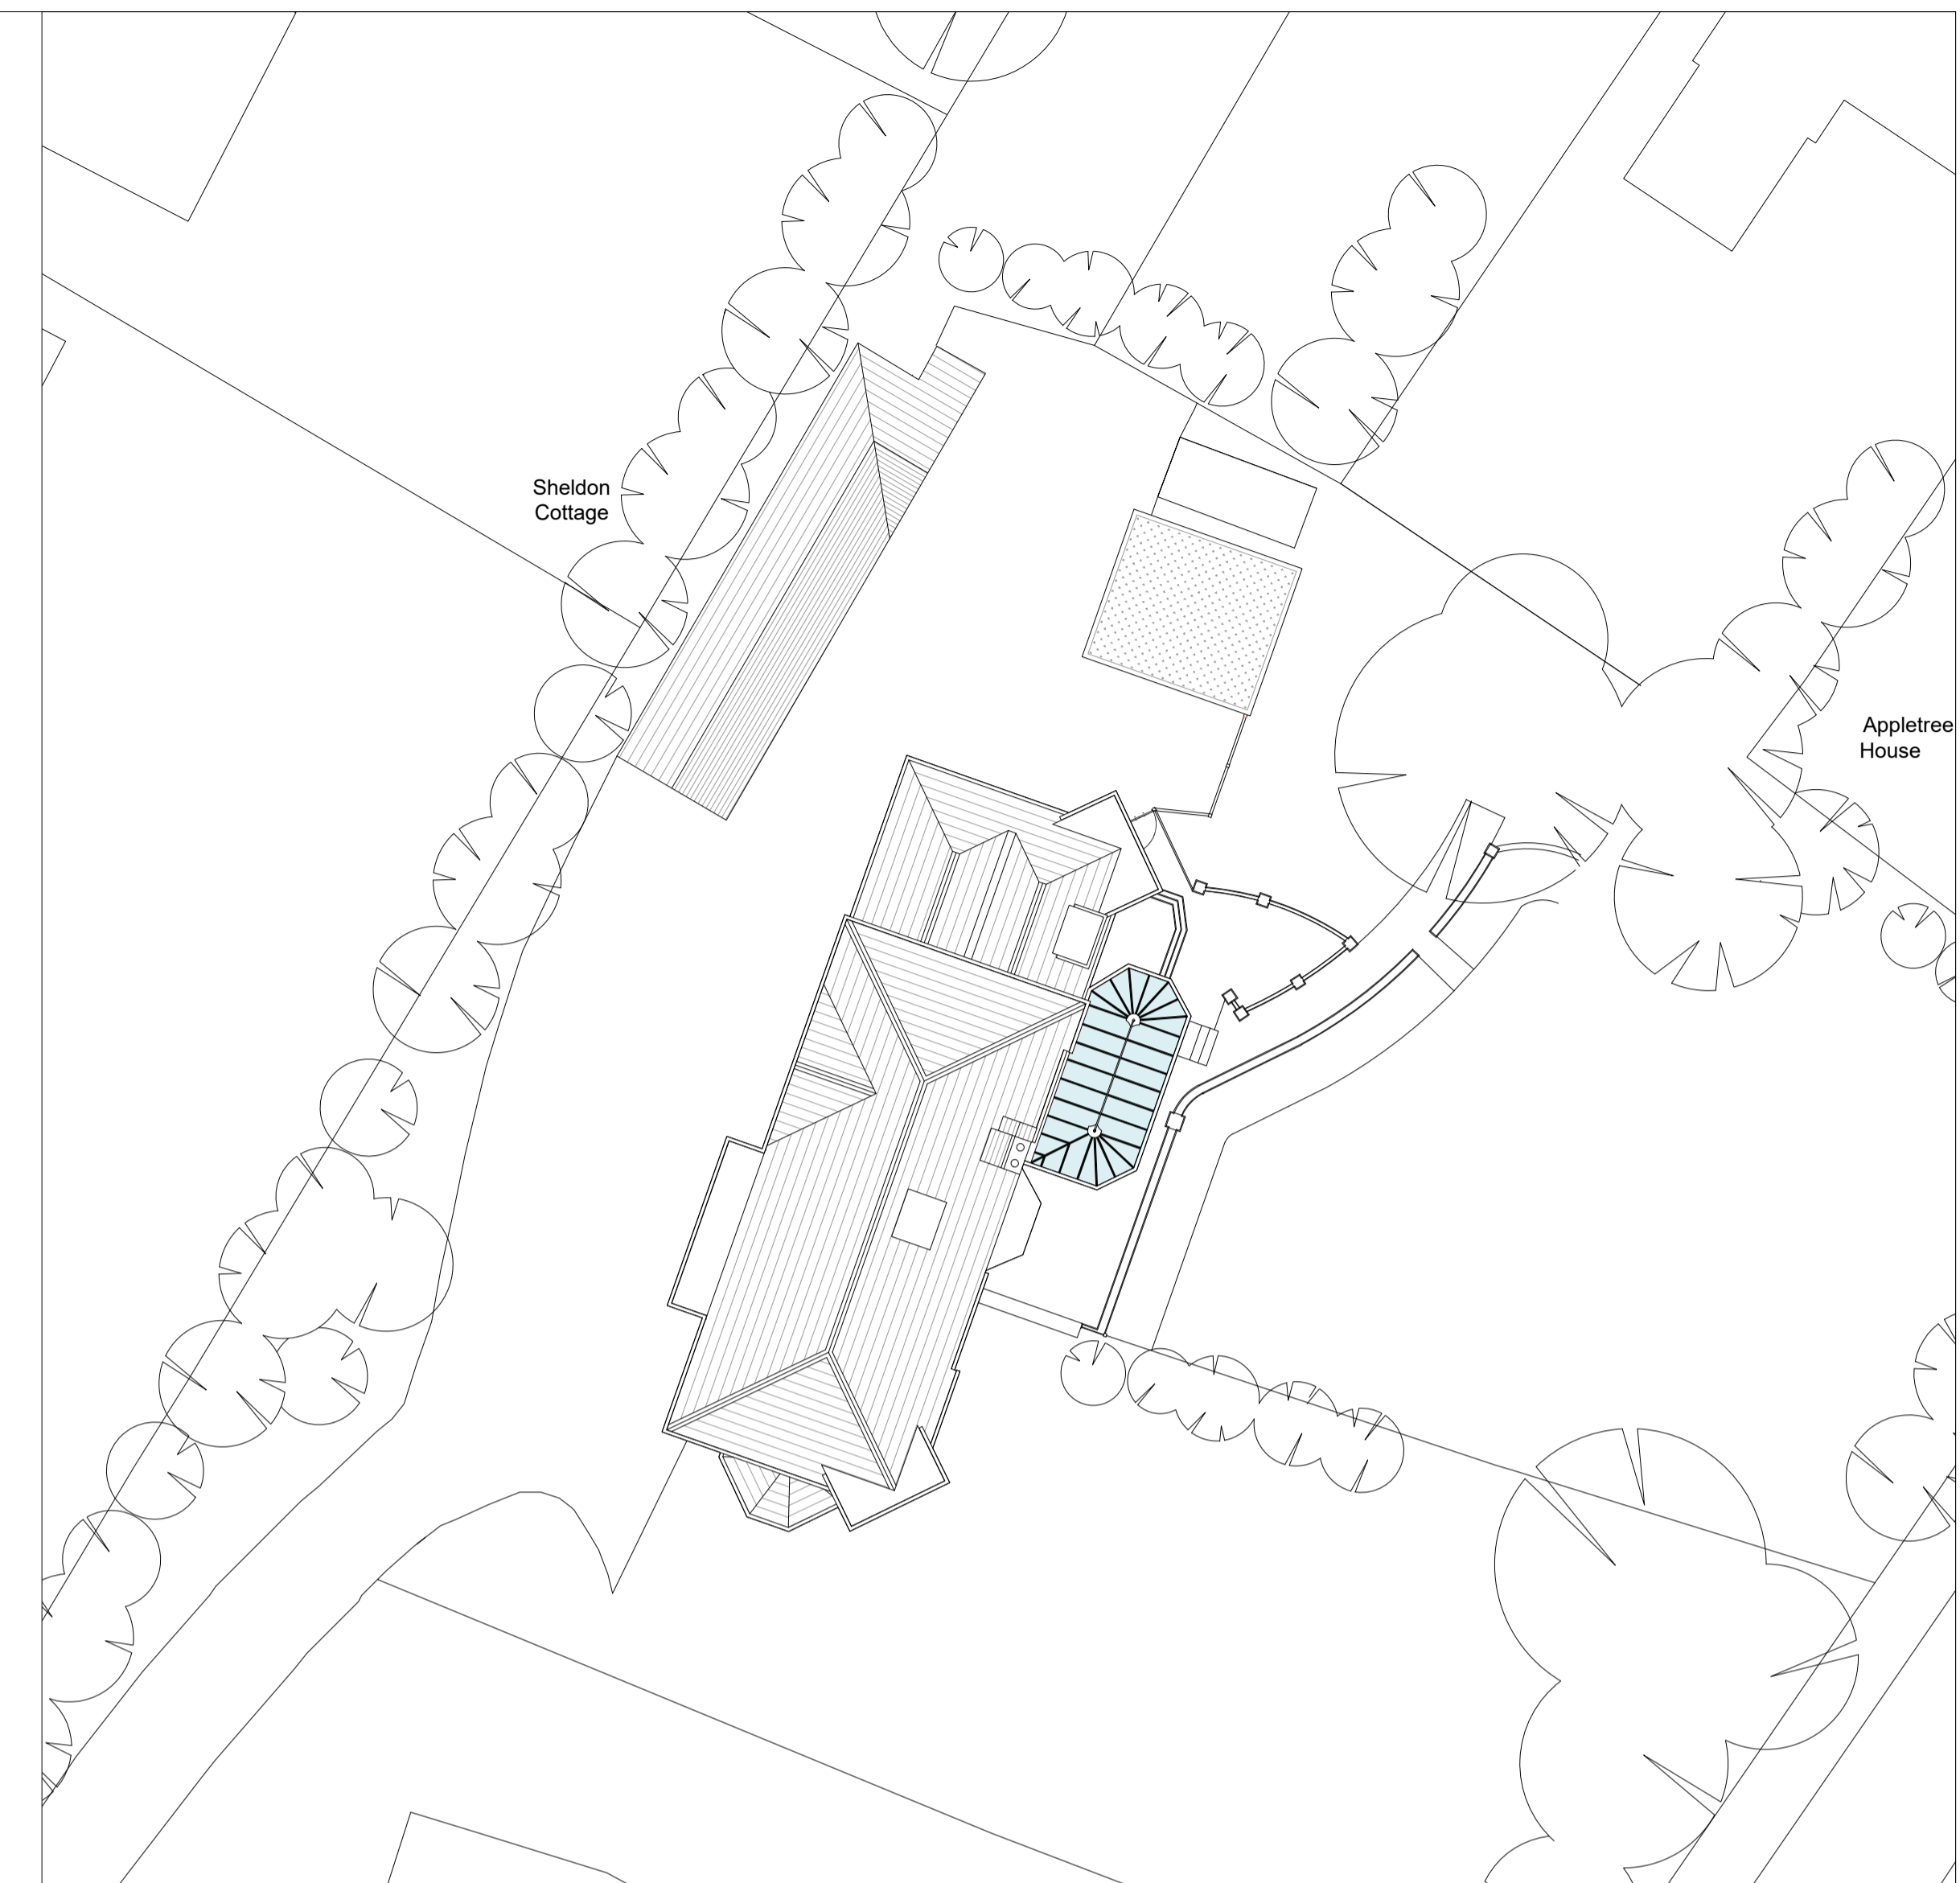


Site/Roof Plan 1:200



Right Elevation



Rear Elevation

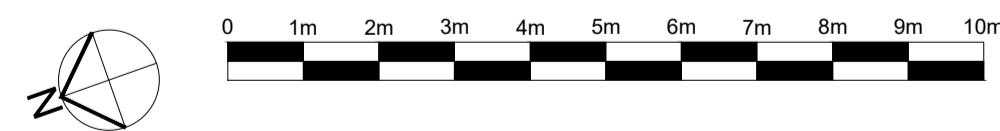

Rev	Description	Date
Client Neil McDonough		
Project 136 Quickley Lane, Chorleywood, WD3 5PB		Description Existing Drawings Orangery
Do not scale from this drawing		
Scale@A1 1:100 uno	Drawn JG	Date 27/02/2024
	Job No. 4283	Drawing No. P-002
Rev		
<small>1 The Sportsman, Station Approach, Chorleywood, Hertfordshire. WD3 5NA 01923 634867 www.noadesarchitects.com</small>		