




Ground Floor Plan

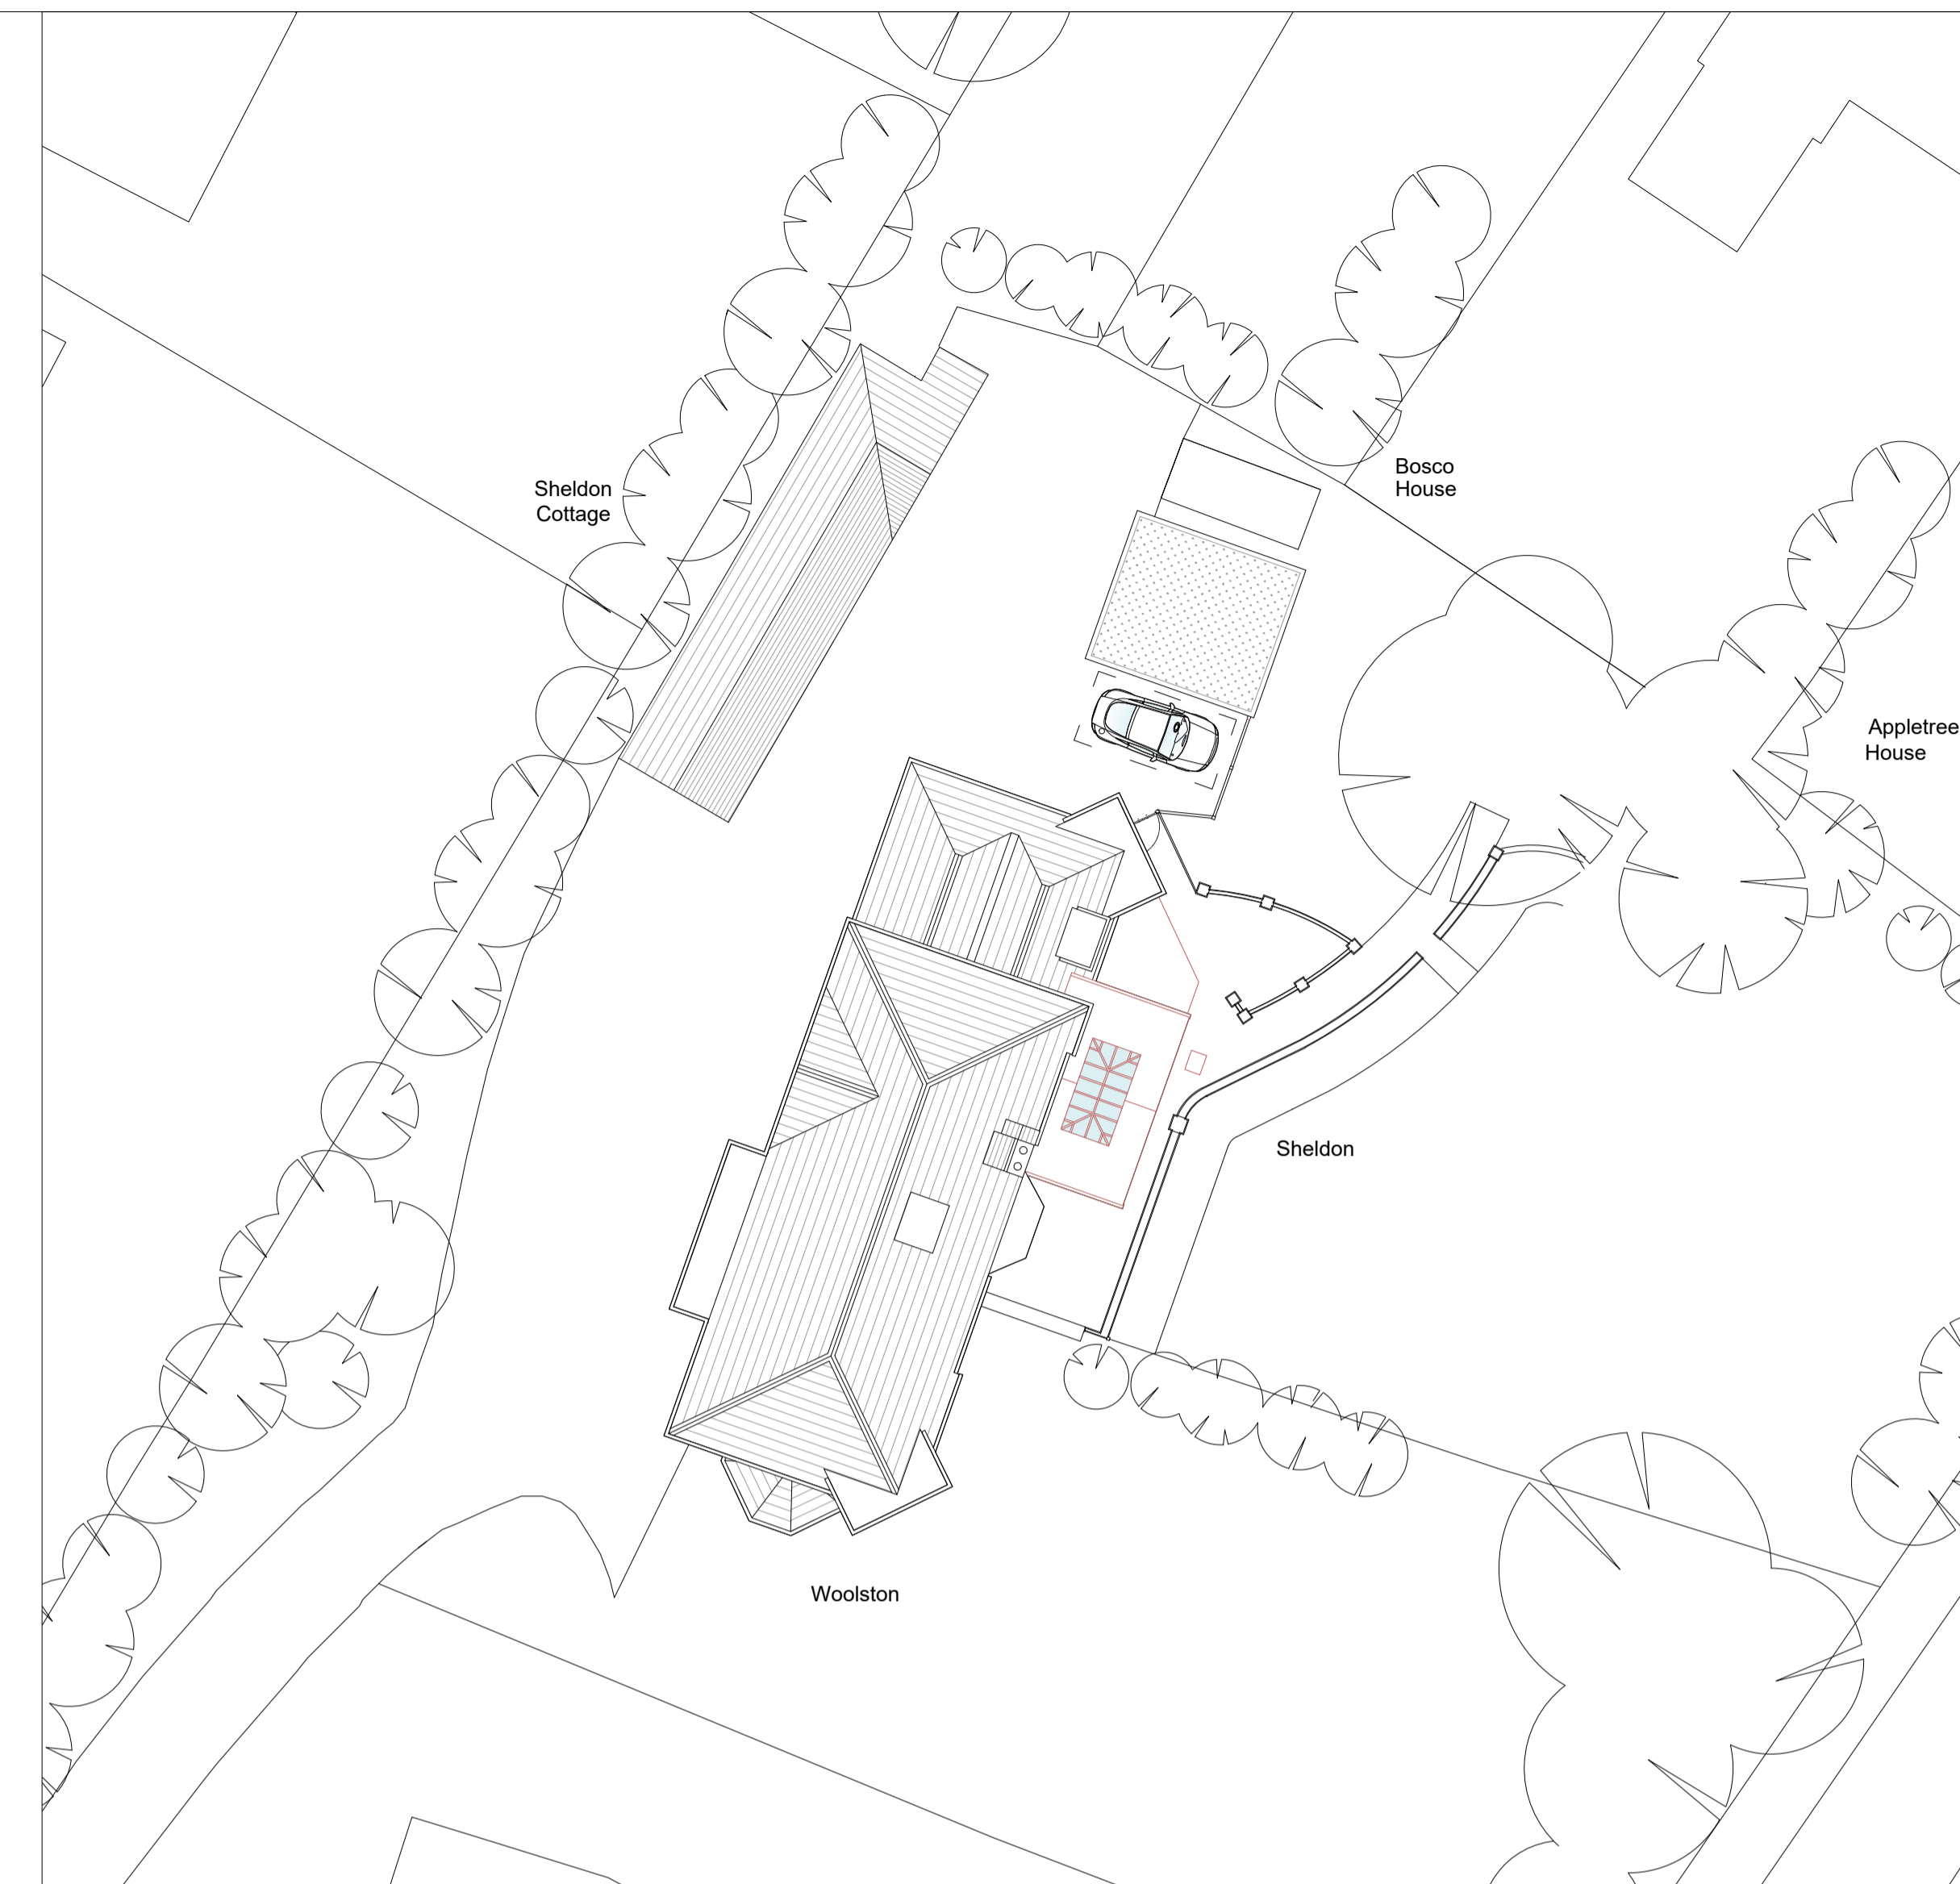

Site/Roof Plan 1:200

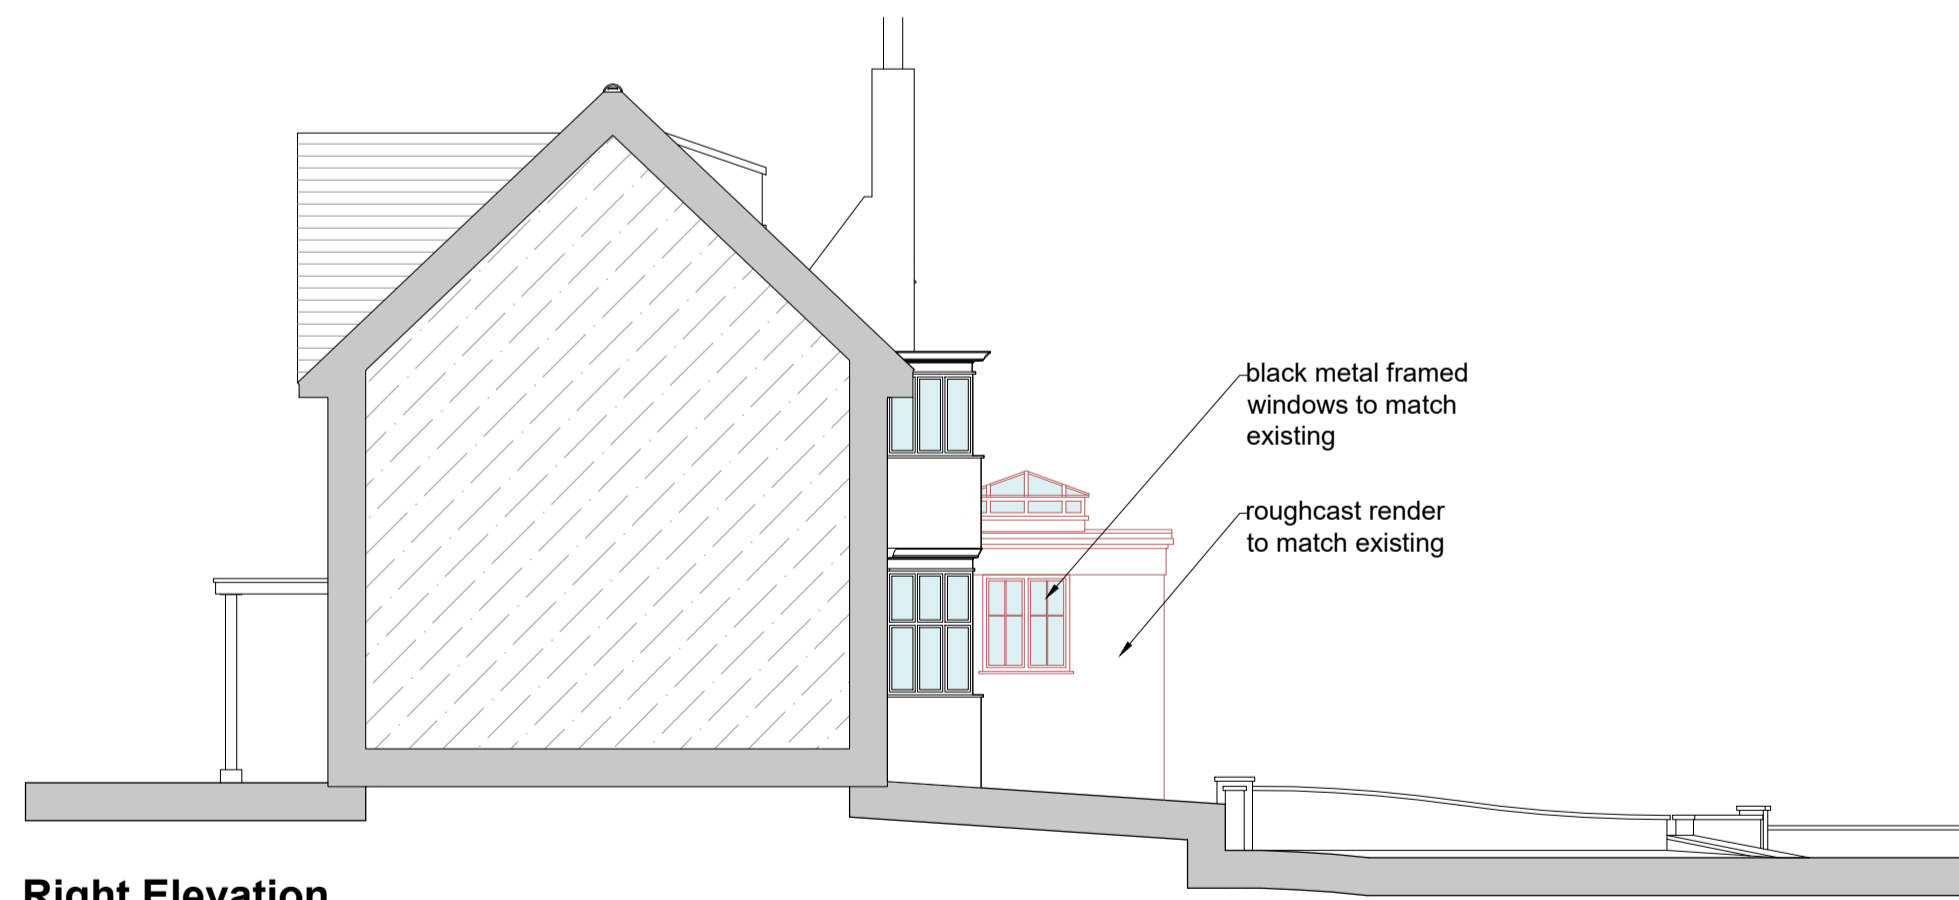


Right Elevation

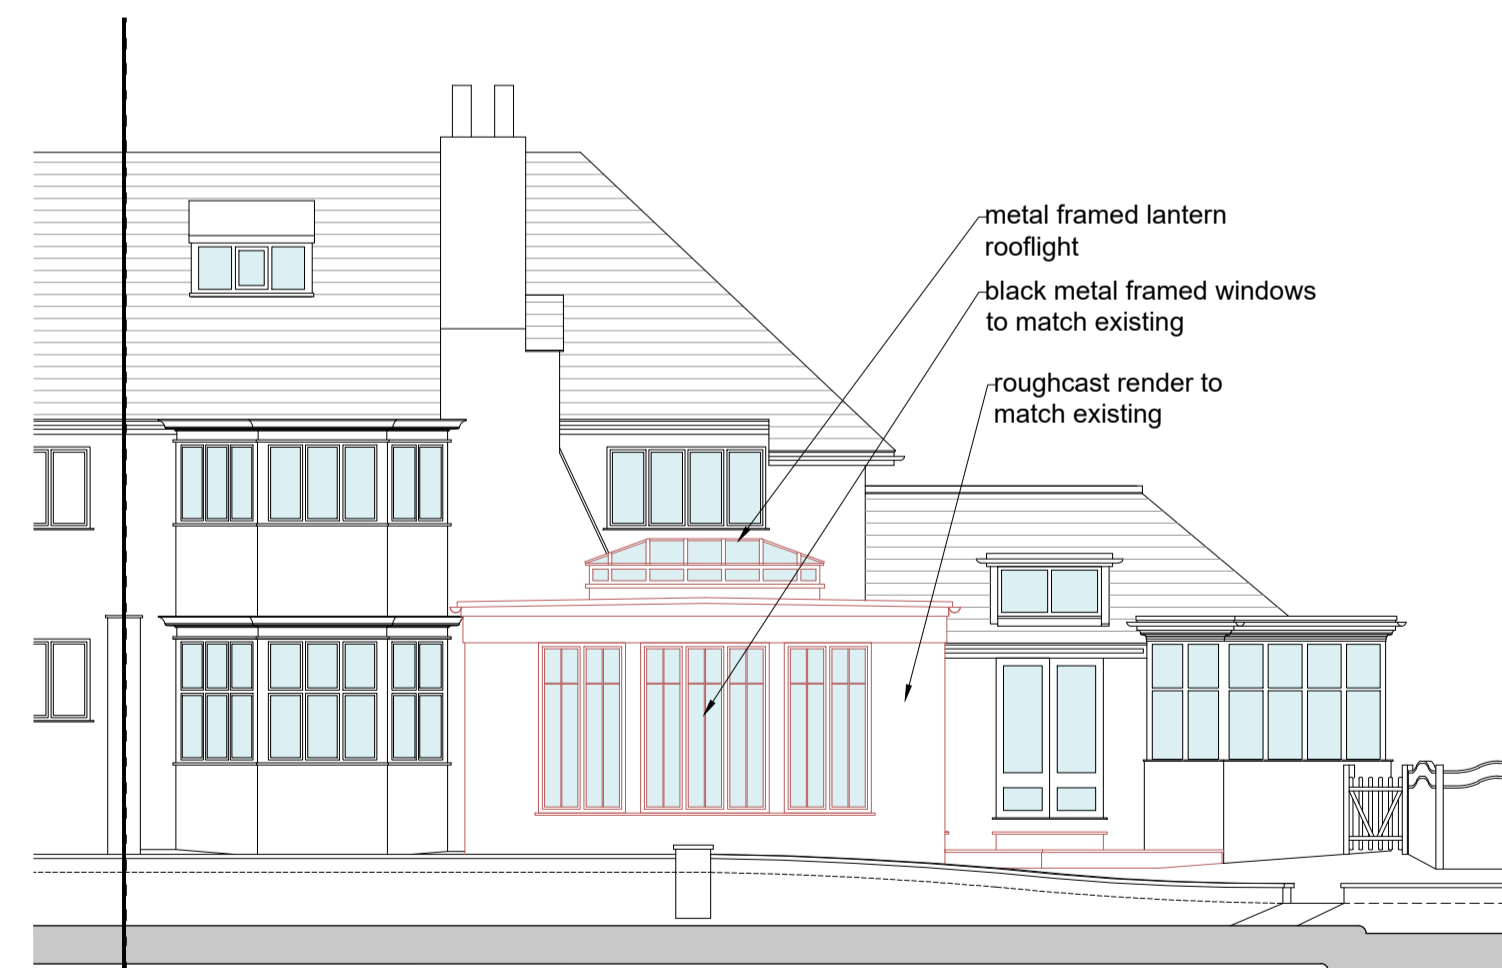

Rear Elevation



Left Elevation

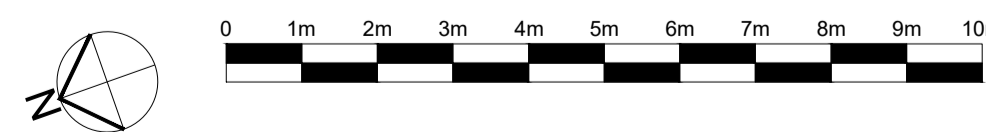

B	Door updated	15/03/2024
A	General Updates	12/03/2024
Rev	Description	Date

Client  
Neil McDonough

Project  
136 Quickley Lane,  
Chorleywood, WD3 5PB

Description  
Proposed Drawings  
Orangerie

Do not scale from this drawing Copyright Noades Architects Limited ©

Scale@A1 1:100 uno	Drawn JG	Date 27/02/2024	Job No. 4283	Drawing No. P-003	Rev B
-----------------------	-------------	--------------------	-----------------	----------------------	----------