


MAIN ENTRANCE

EXISTING PRIMARY SCHOOL TO BE DEMOLISHED
(DEMOLITION WARRANT APPLICATION NO. 23/01643/NLC)

1 Ground floor plan (existing)
1 : 500

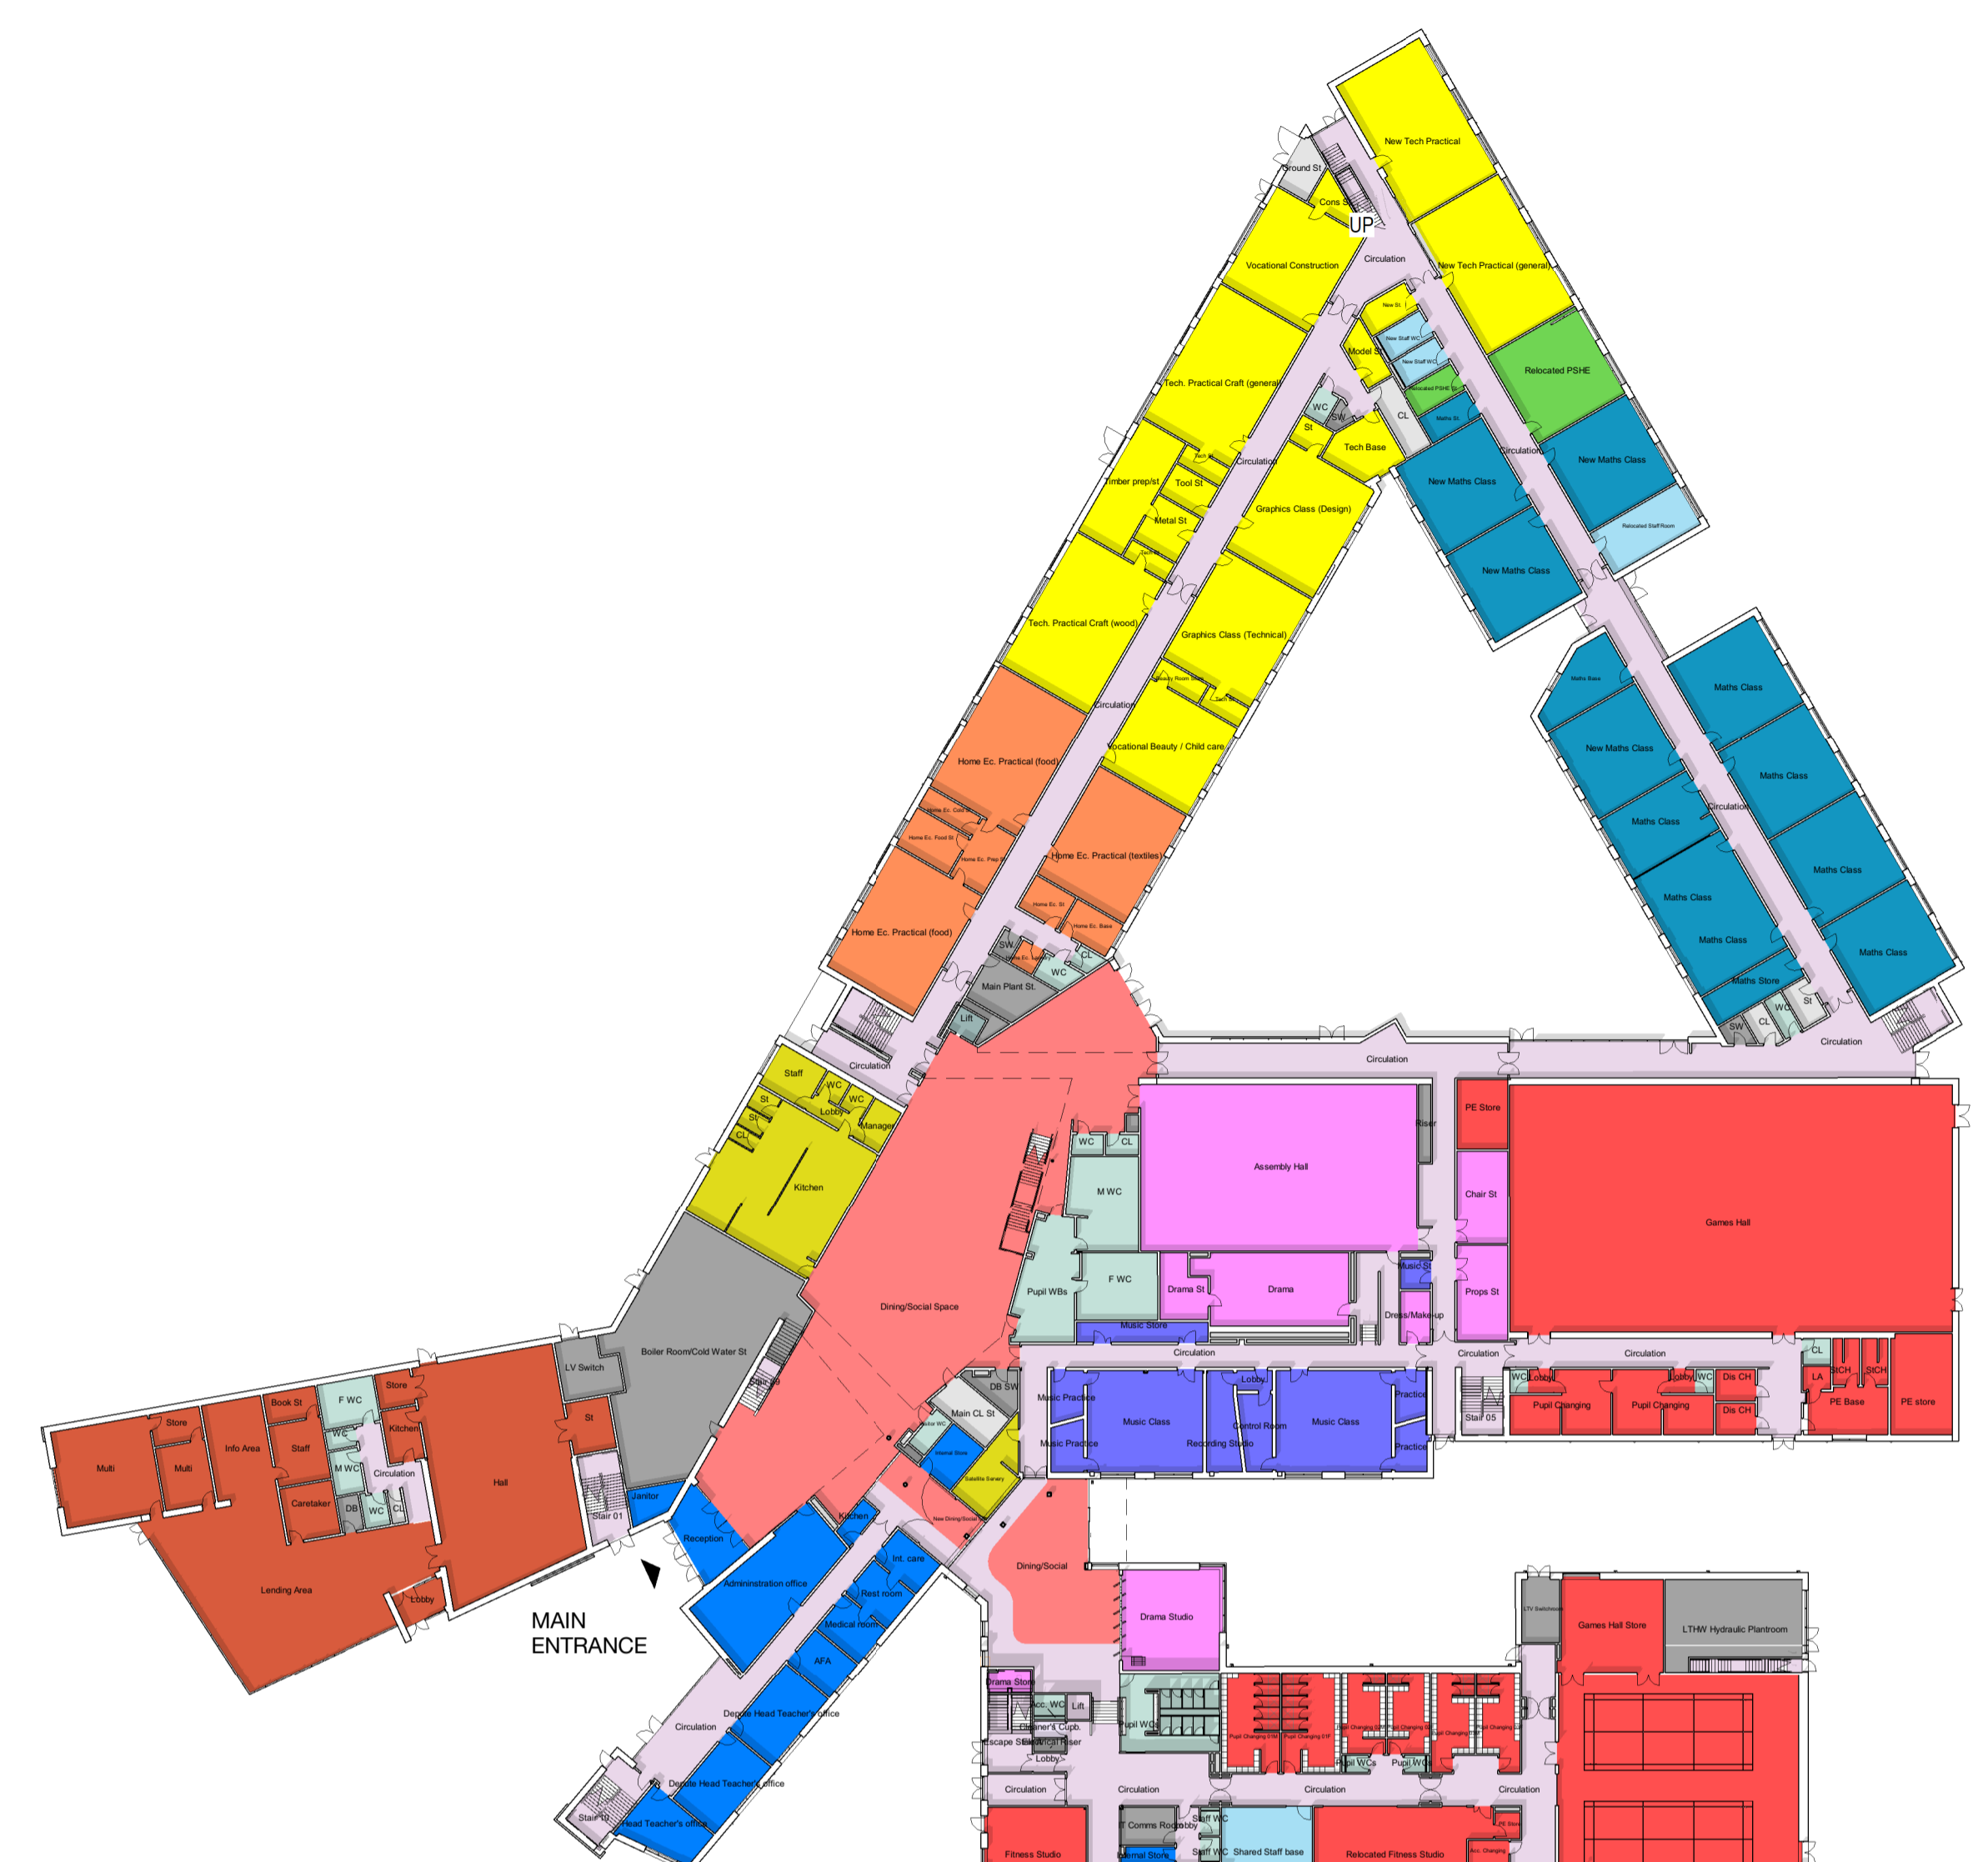


MAIN ENTRANCE

PROPOSED EXTENSION GROUND FLOOR
GIFA = 2915m²

- Key**
- Circulation
 - Cleaner's Cupboard
 - Cultural Centre
 - Dining/Social
 - Drama
 - English
 - Home Economics
 - Kitchen
 - Management & Admin
 - Maths
 - Music
 - PE
 - Plant
 - PSHE
 - Staff
 - Stairs & Lifts
 - Storage
 - Tech
 - WC's

2 Ground floor plan (proposed)
1 : 500

BUILDING DESIGN PARTNERSHIP SHALL HAVE NO RESPONSIBILITY FOR ANY USE MADE OF THIS DOCUMENT OTHER THAN FOR THAT WHICH IT WAS PREPARED AND ISSUED.
ALL DIMENSIONS SHOULD BE CHECKED ON SITE.
DO NOT SCALE FROM THIS DRAWING.
ANY DRAWING ERRORS OR DIVERGENCIES SHOULD BE BROUGHT TO THE ATTENTION OF BUILDING DESIGN PARTNERSHIP AT THE ADDRESS SHOWN BELOW.
DRAWINGS SHALL BE READ IN CONJUNCTION WITH THE FOLLOWING BEFORE WORK COMMENCES:
• THE COM DESIGN ISSUES REGISTER
• THE BDP RISK SERIES OF DRAWINGS
• THE PROJECT COM RISK REGISTER

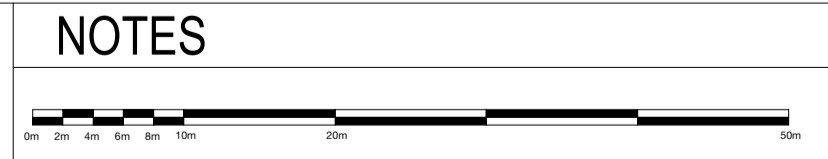

PO1	FIRST ISSUE	LM	SG	14.03.24
REVISION	DESCRIPTION	DRAWN	CHECKED	DATE



15 Exchange Place
Glasgow
G1 3AN
United Kingdom
T +44 [0]141 227 7900
www.bdp.com



PROJECT TITLE Chryston High School Extension	
REF OR NUMBER P3003251	SCALE @ A1
DRAWING TITLE Ground Floor Plan Existing vs Proposed (Planning)	SCALE 1 : 500
DRAWING DATE 14/03/24	REVISION P01
DRAWING NO. CHS-BDP-ZZ-00-PL-A-PP0002	REVISION P01