

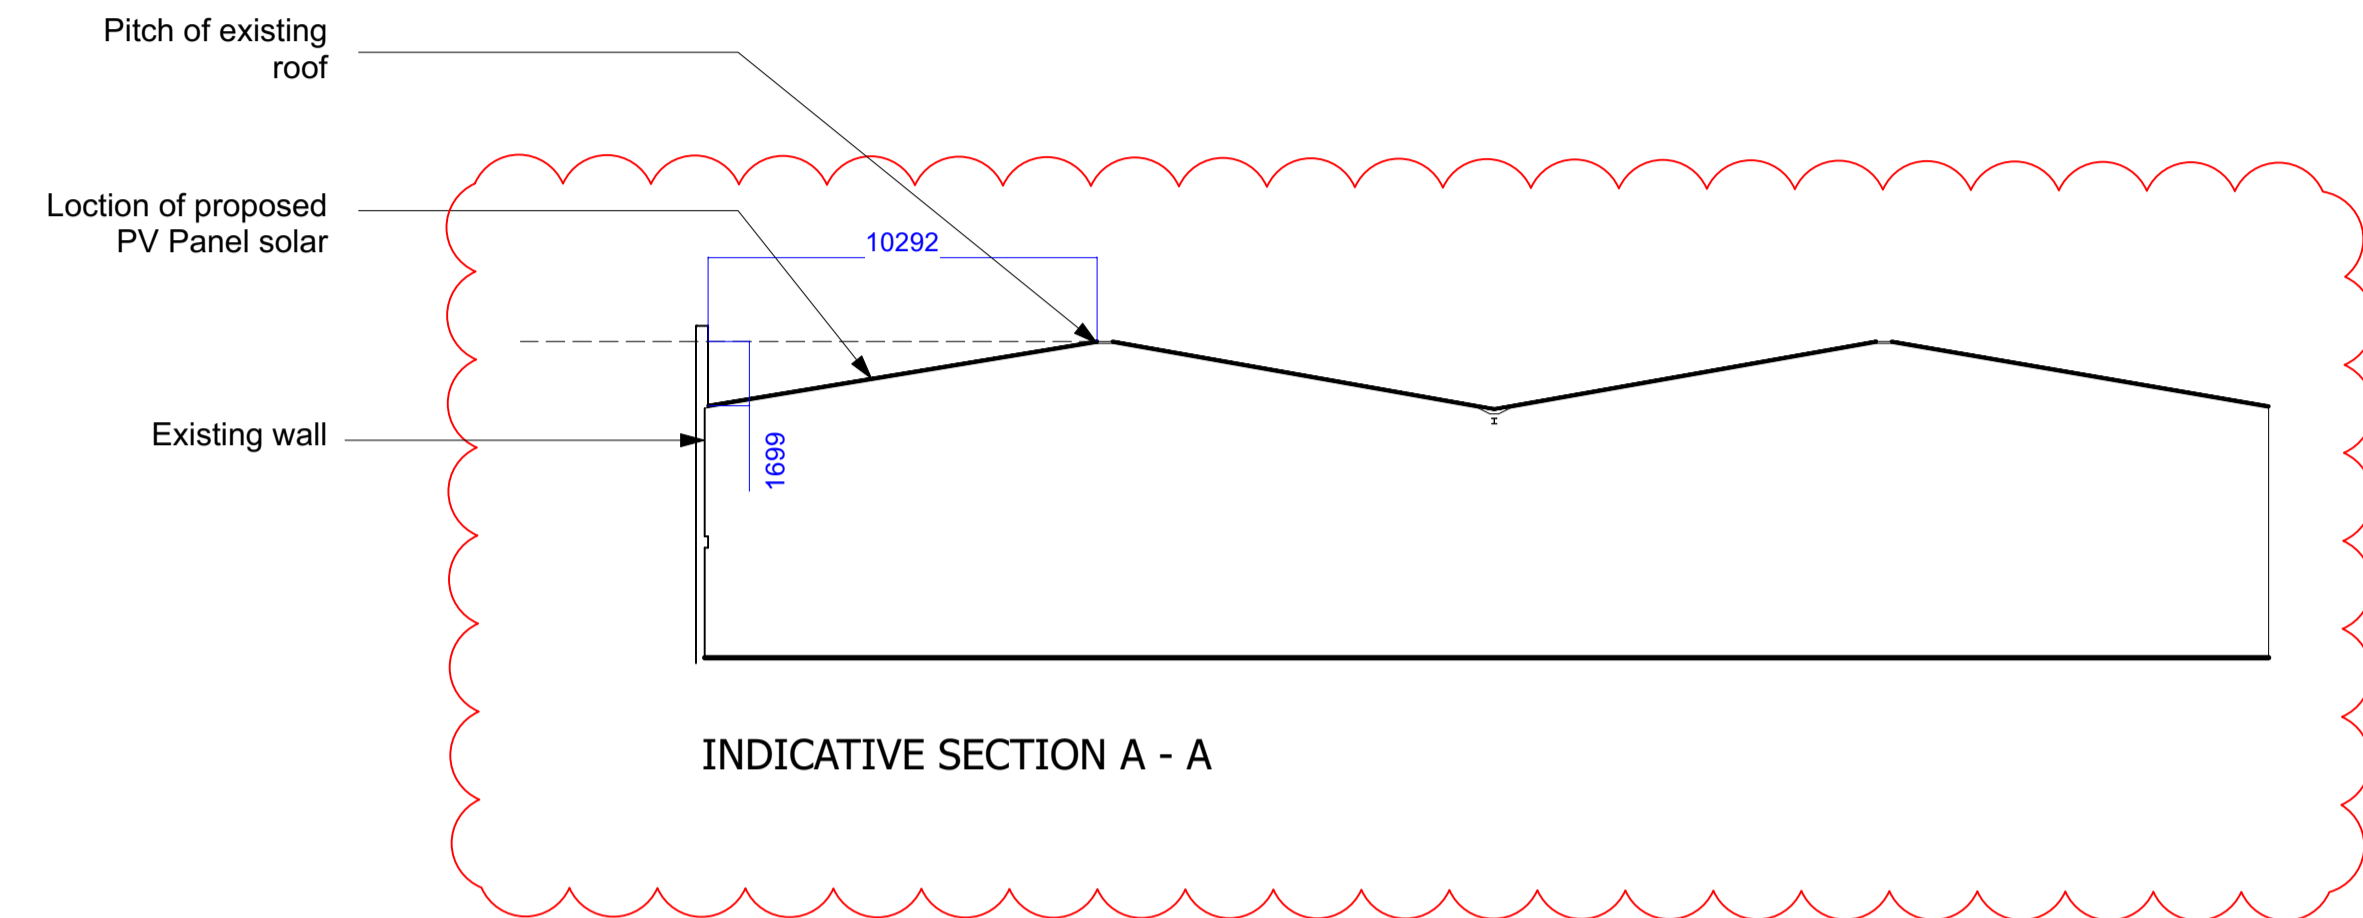


DRAWINGS TO BE READ IN CONJUNCTION WITH COGENT'S SPECIFICATION

SEE ALSO M&E & STRUCTURAL ENGINEERS DRAWINGS

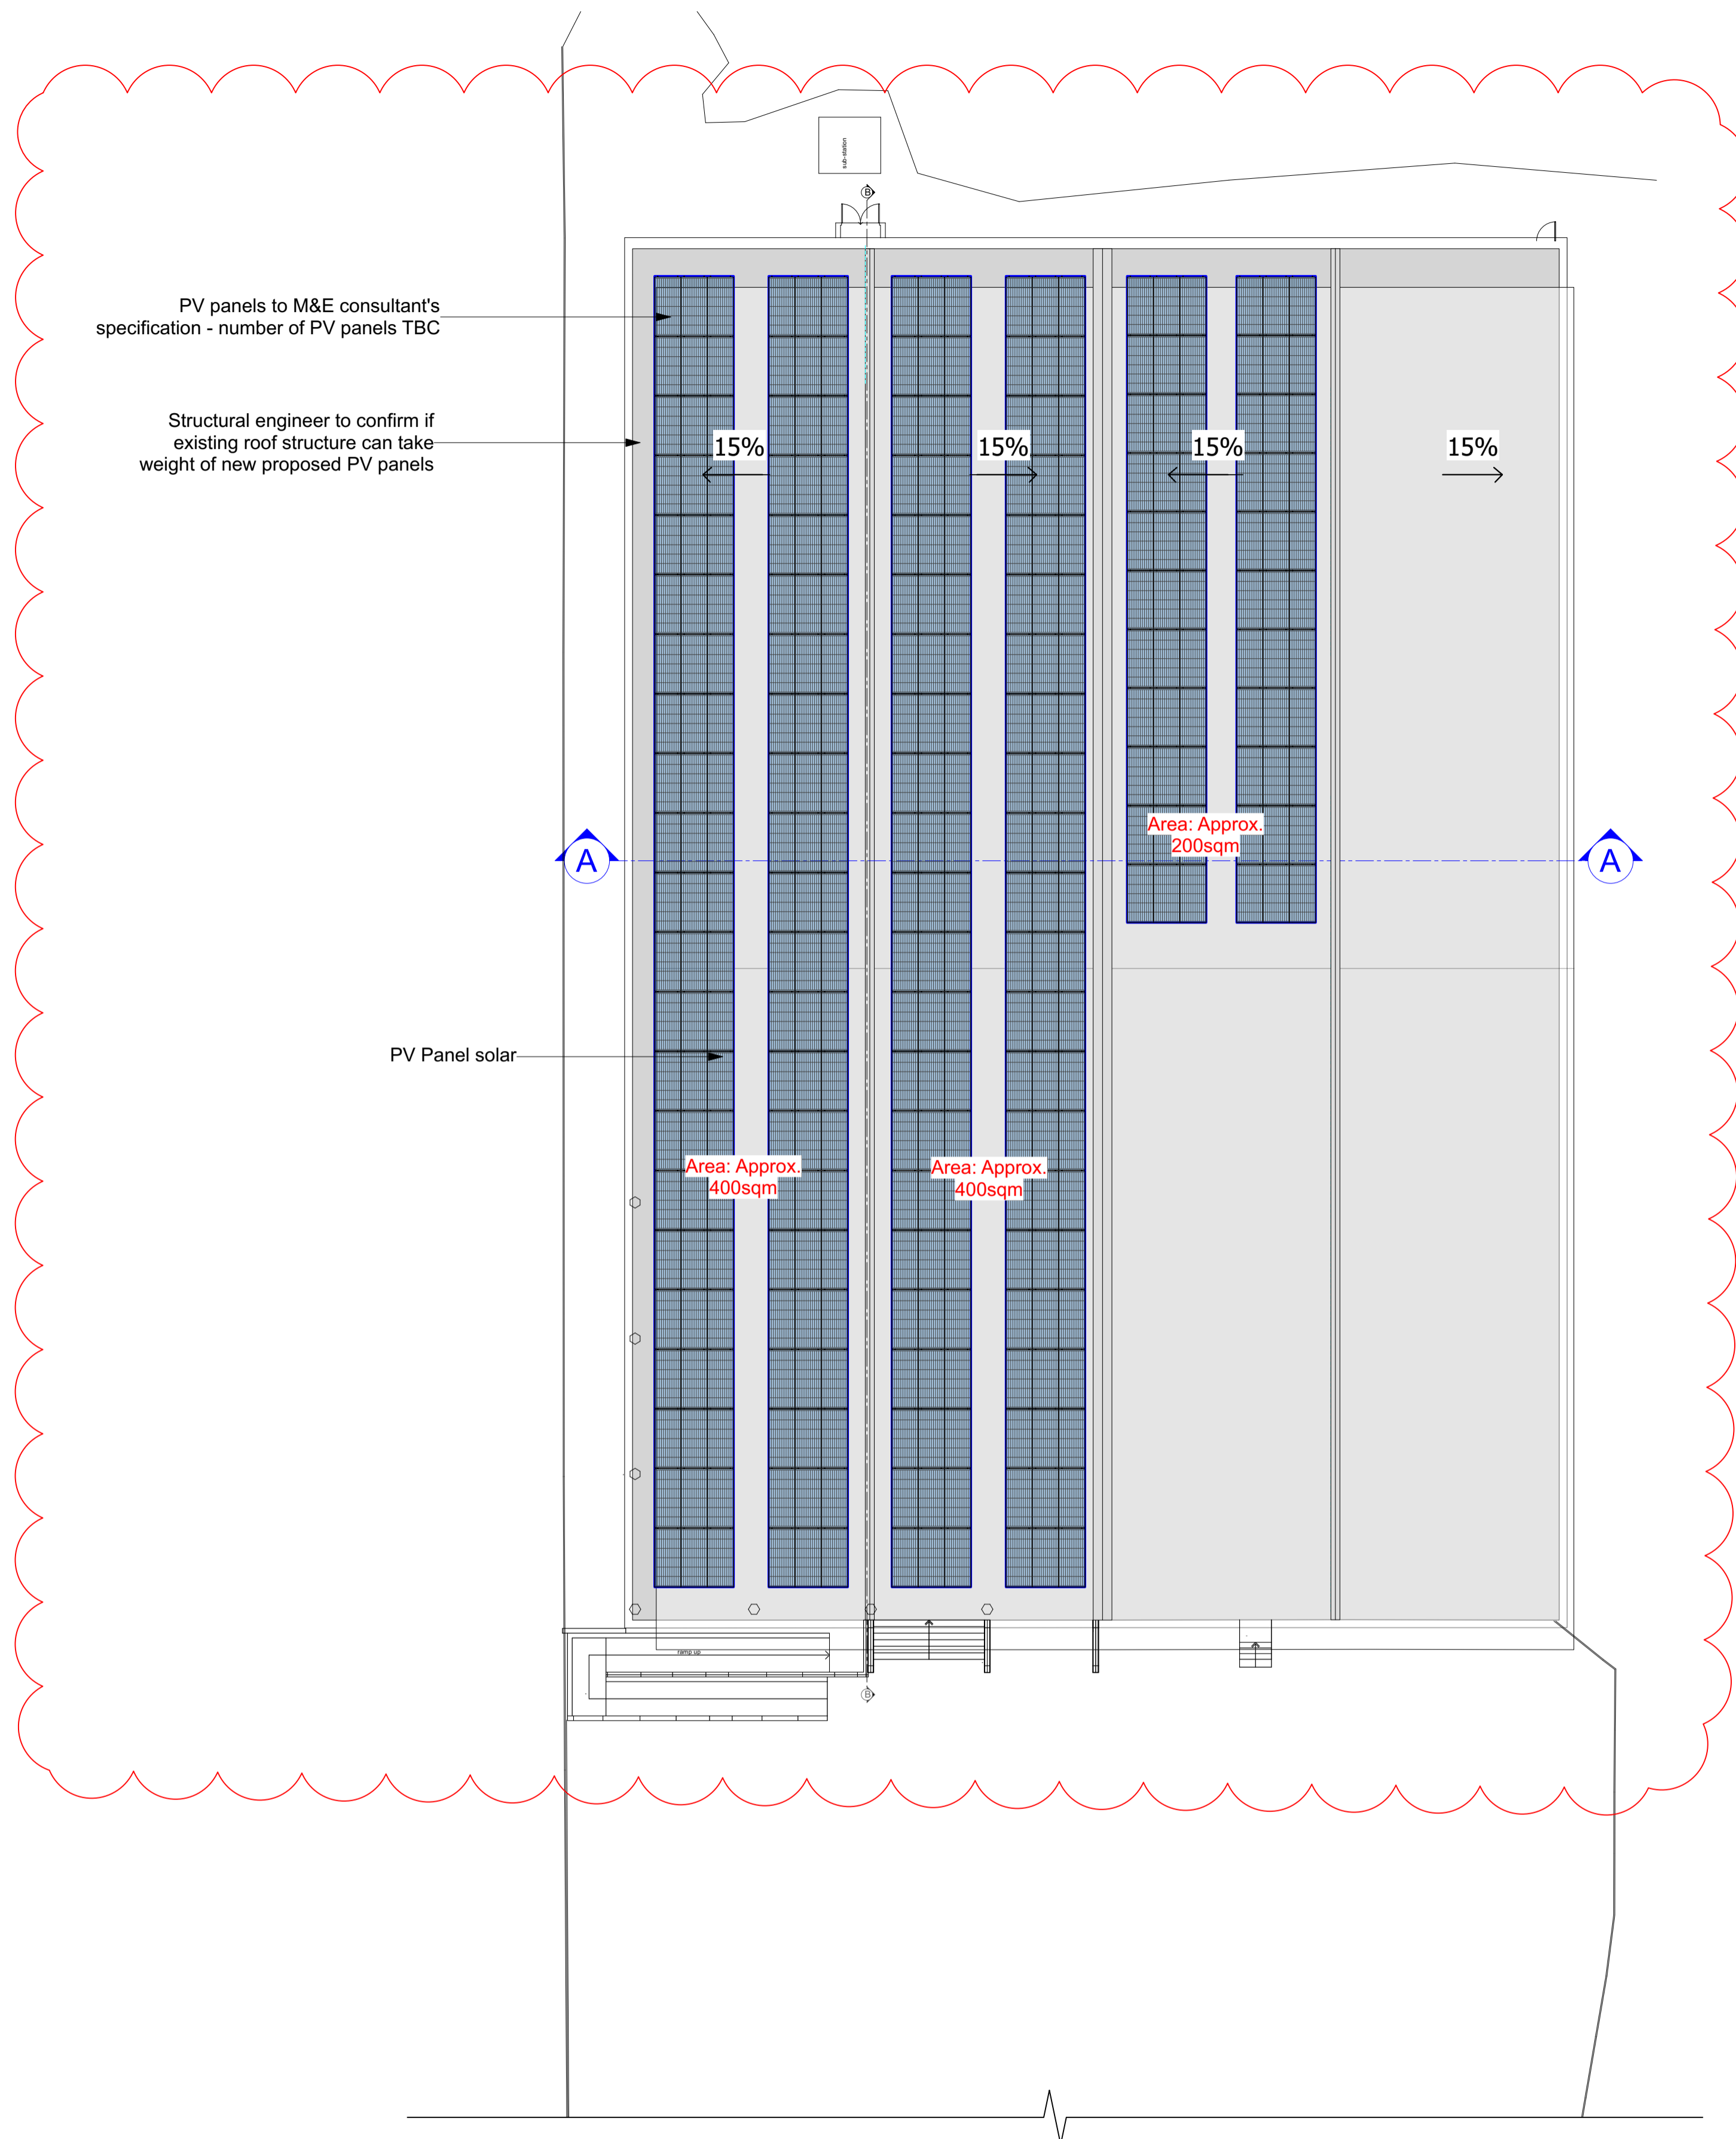

PROPOSED LAYOUT 3D LAYOUT

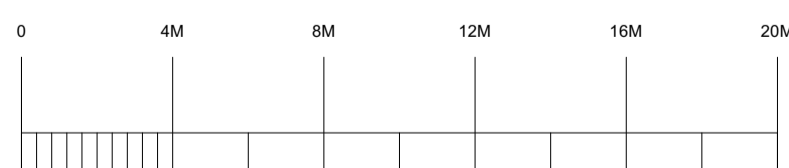

SCALE BAR

This drawing is Copyright © of Cogent Building Consultancy LLP.

Do not scale this drawing.
All dimensions to be checked on site.
Drawing to be read in conjunction with any specifications, schedules and Consultants drawings and details.

B	12.03.24	CHANGES TO DESIGN AS HIGHLIGHTED
A	15.02.24	PLANNING ISSUE
REV	DATE	COMMENTS

PLANNING

 68 - 65 Tabernacle Street London EC2A 4BD +44 (0) 20 3890 2890 www.cogentbc.co.uk	Project Name Unit 1-2, Willoughby Road, Bracknell, RG12 8FB	Scale 1:200 @A1 1:400 @ A3	Drawn MS	Checked LNB	Date 19.02.24
	Drawing Title Proposed Roof Plan	Client Duff Investment Holdings Limited acting as a general partner of Argo DFI Logistics Partnership LP	Status REV - B	Drawing No. 109	