



DRAWINGS TO BE READ IN CONJUNCTION WITH COGENT'S SPECIFICATION

SEE ALSO M&E & STRUCTURAL ENGINEERS DRAWINGS


PV panels to M&E consultant's specification - number of PV panels TBC

Structural engineer to confirm if existing roof structure can take weight of new proposed PV panels

PV Panel solar
Dim: 1900mm x 1000mm
Total Area: Approx 514sqm

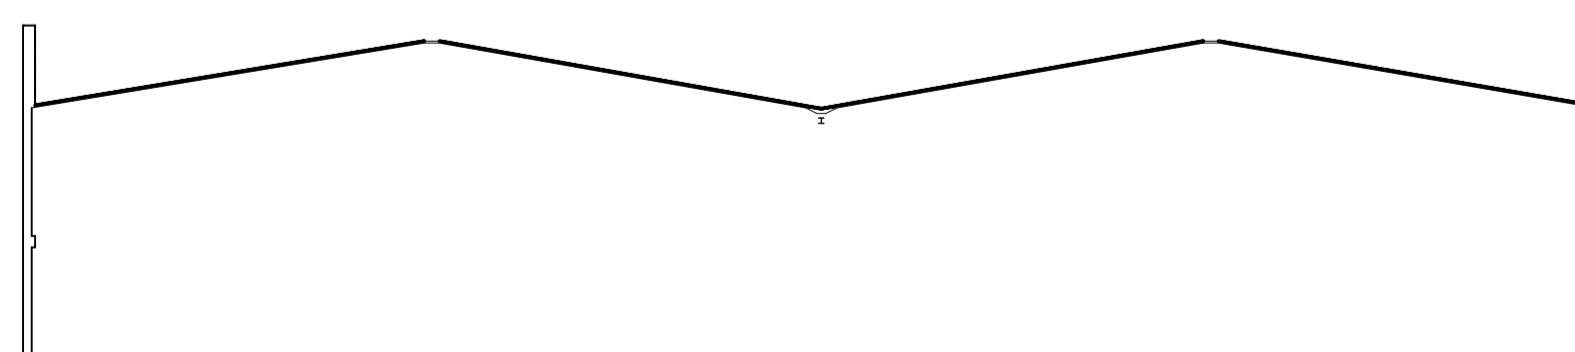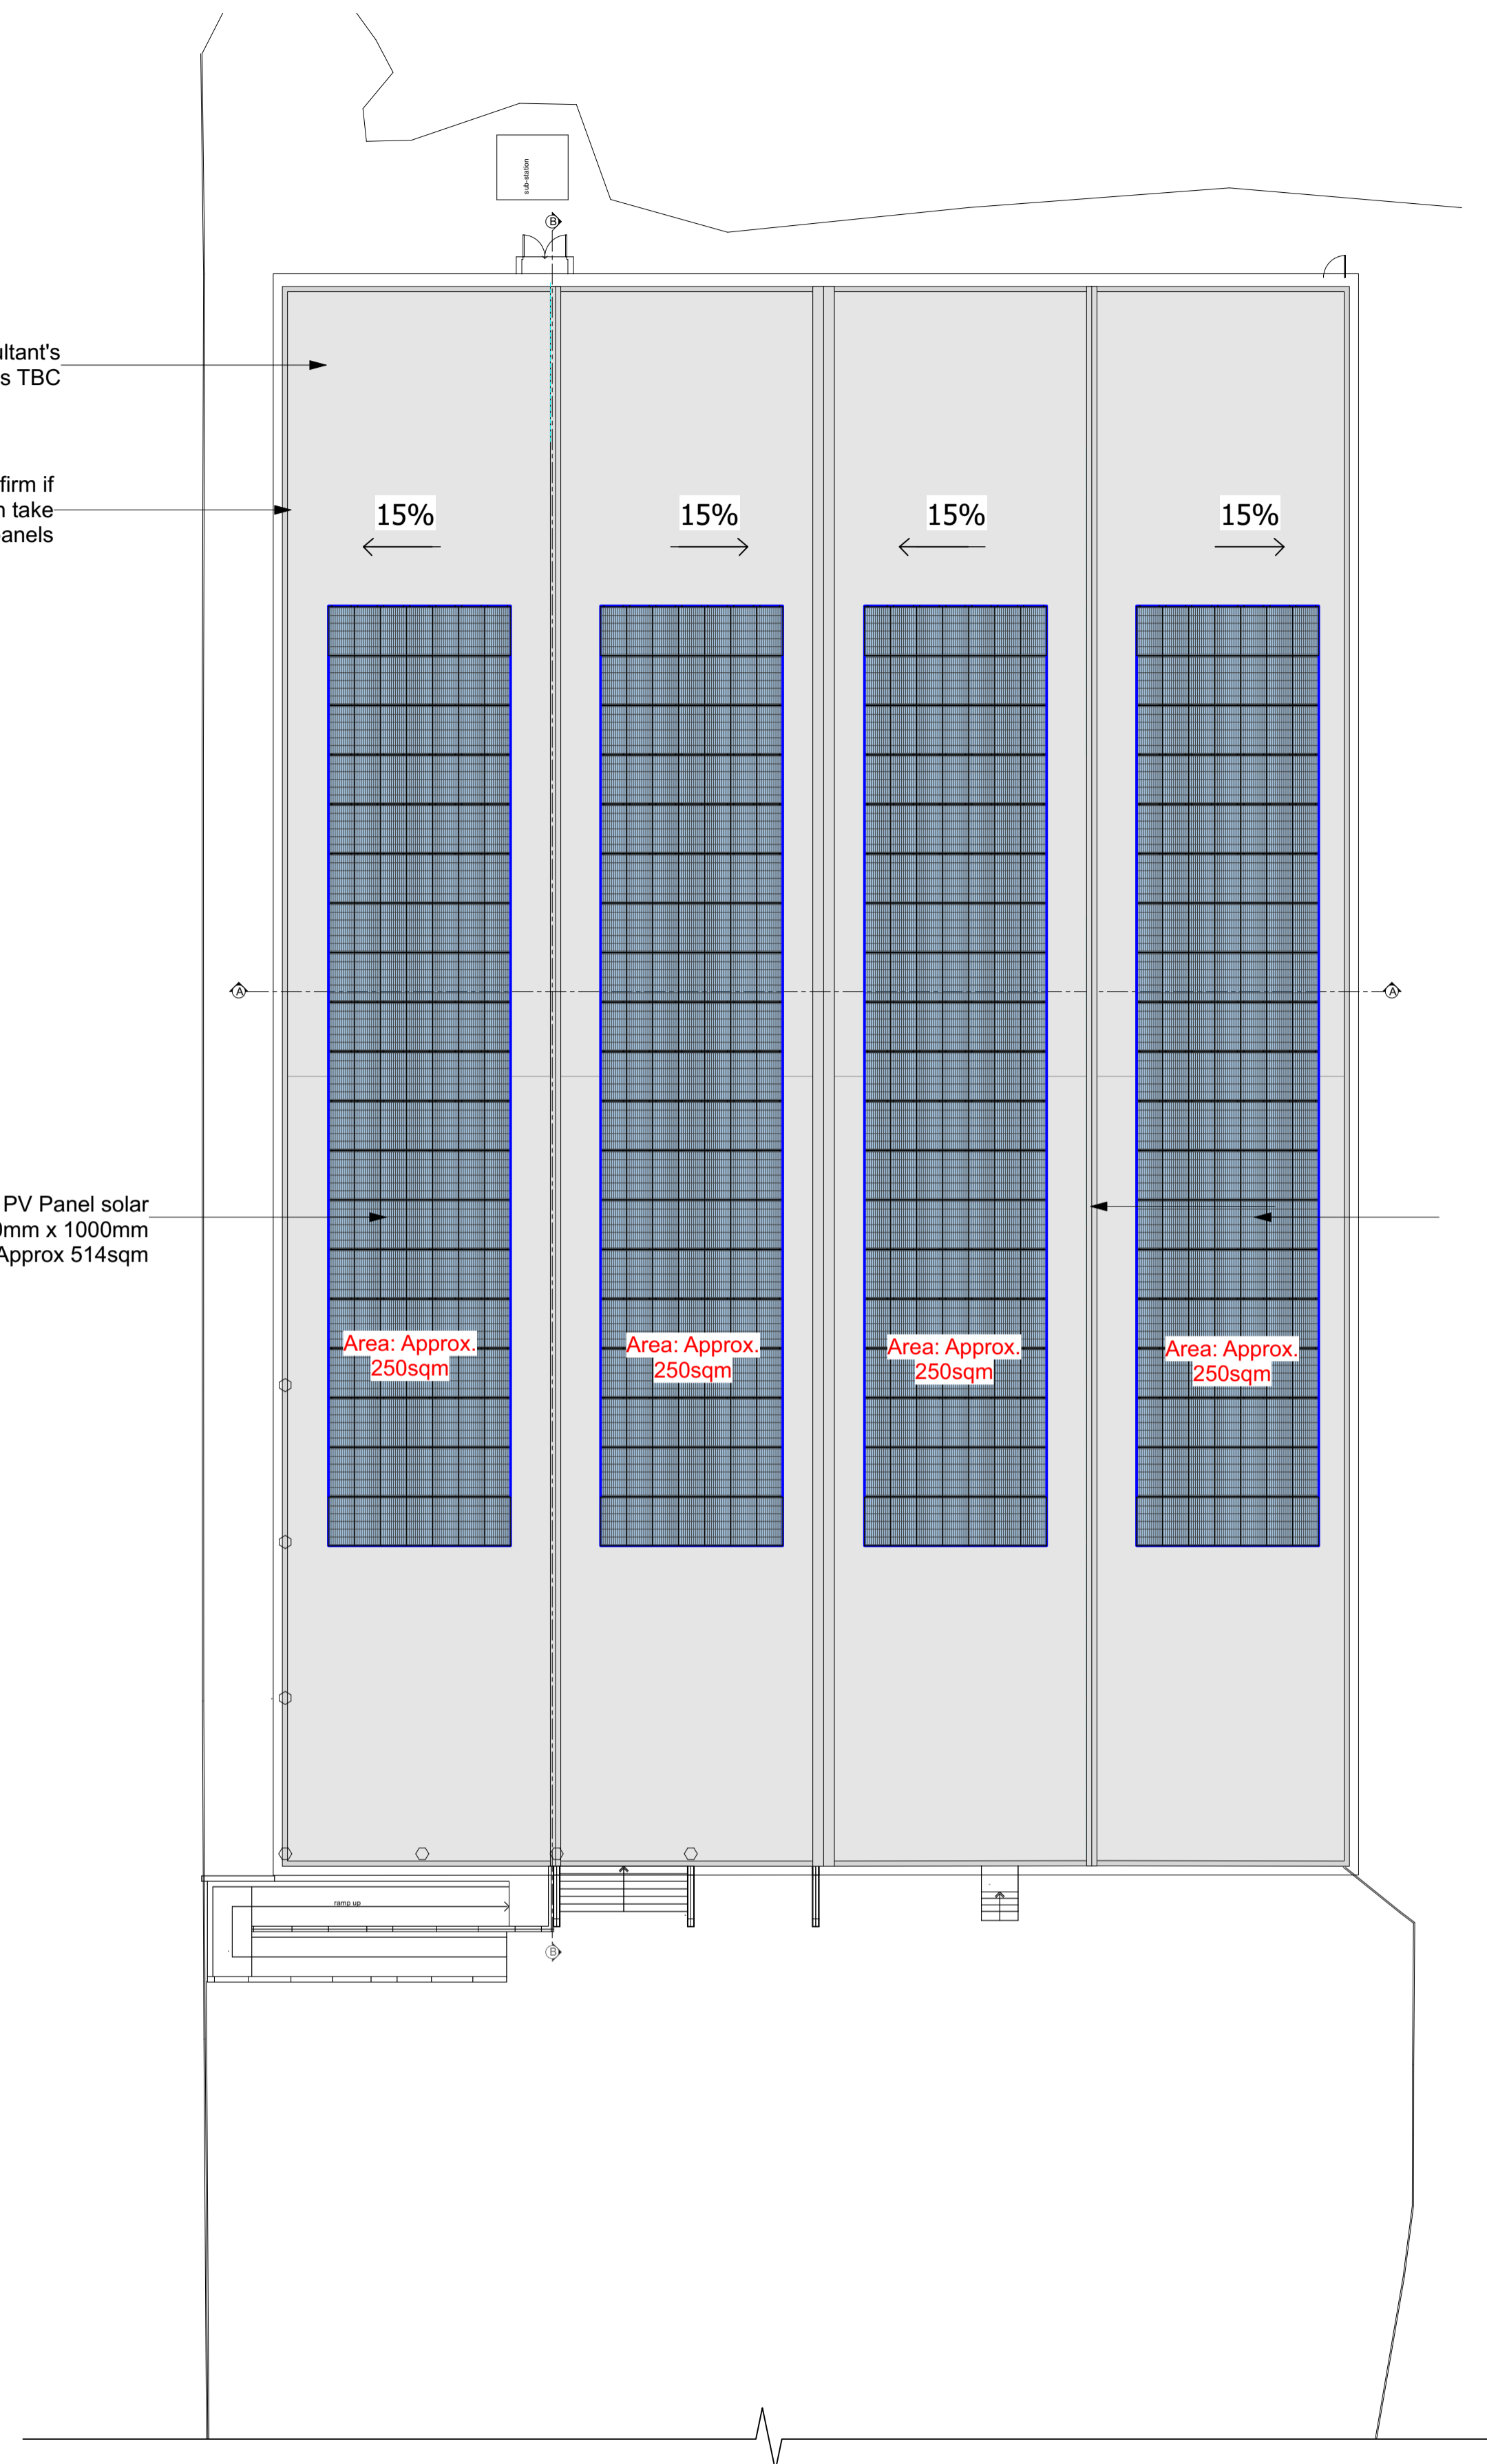

INDICATIVE SECTION A - A

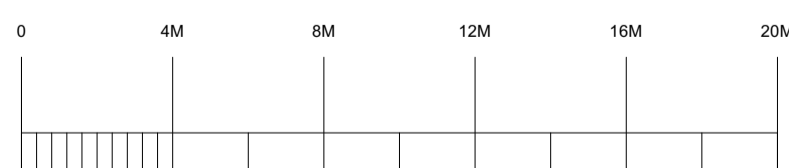

SCALE BAR

This drawing is Copyright © of Cogent Building Consultancy LLP.

Do not scale this drawing.
All dimensions to be checked on site.
Drawing to be read in conjunction with any specifications, schedules and Consultants drawings and details.

A 15.02.24 PLANNING ISSUE
REV DATE COMMENTS



68 - 65 Tabernacle Street
London EC2A 4BD
+44 (0) 20 3890 2890
www.cogentbc.co.uk

PLANNING

Project Name Unit 1-2, Willoughby Road, Bracknell, RG12 8FB	Scale 1:200 @A1 1:400 @ A3	Drawn MS	Checked LNB	Date 19.02.24
Client Duff Investment Holdings Limited acting as a general partner of Argo DFI Logistics Partnership LP			Status REV - A	
Drawing Title Proposed Roof Plan			Drawing No. 109	