

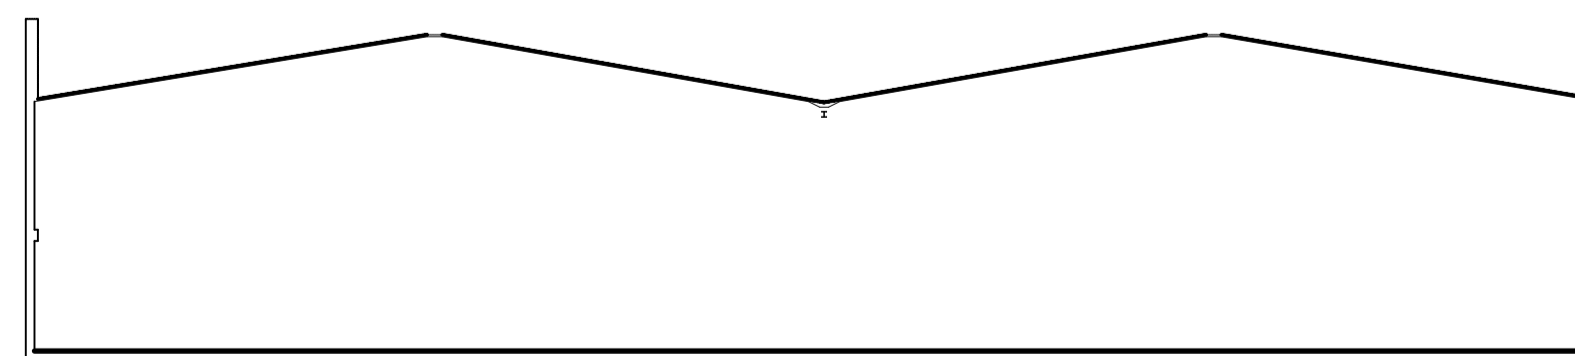


DRAWINGS TO BE READ IN CONJUNCTION WITH COGENT'S SPECIFICATION

SEE ALSO M&E & STUCTURAL ENGINEERS DRAWINGS

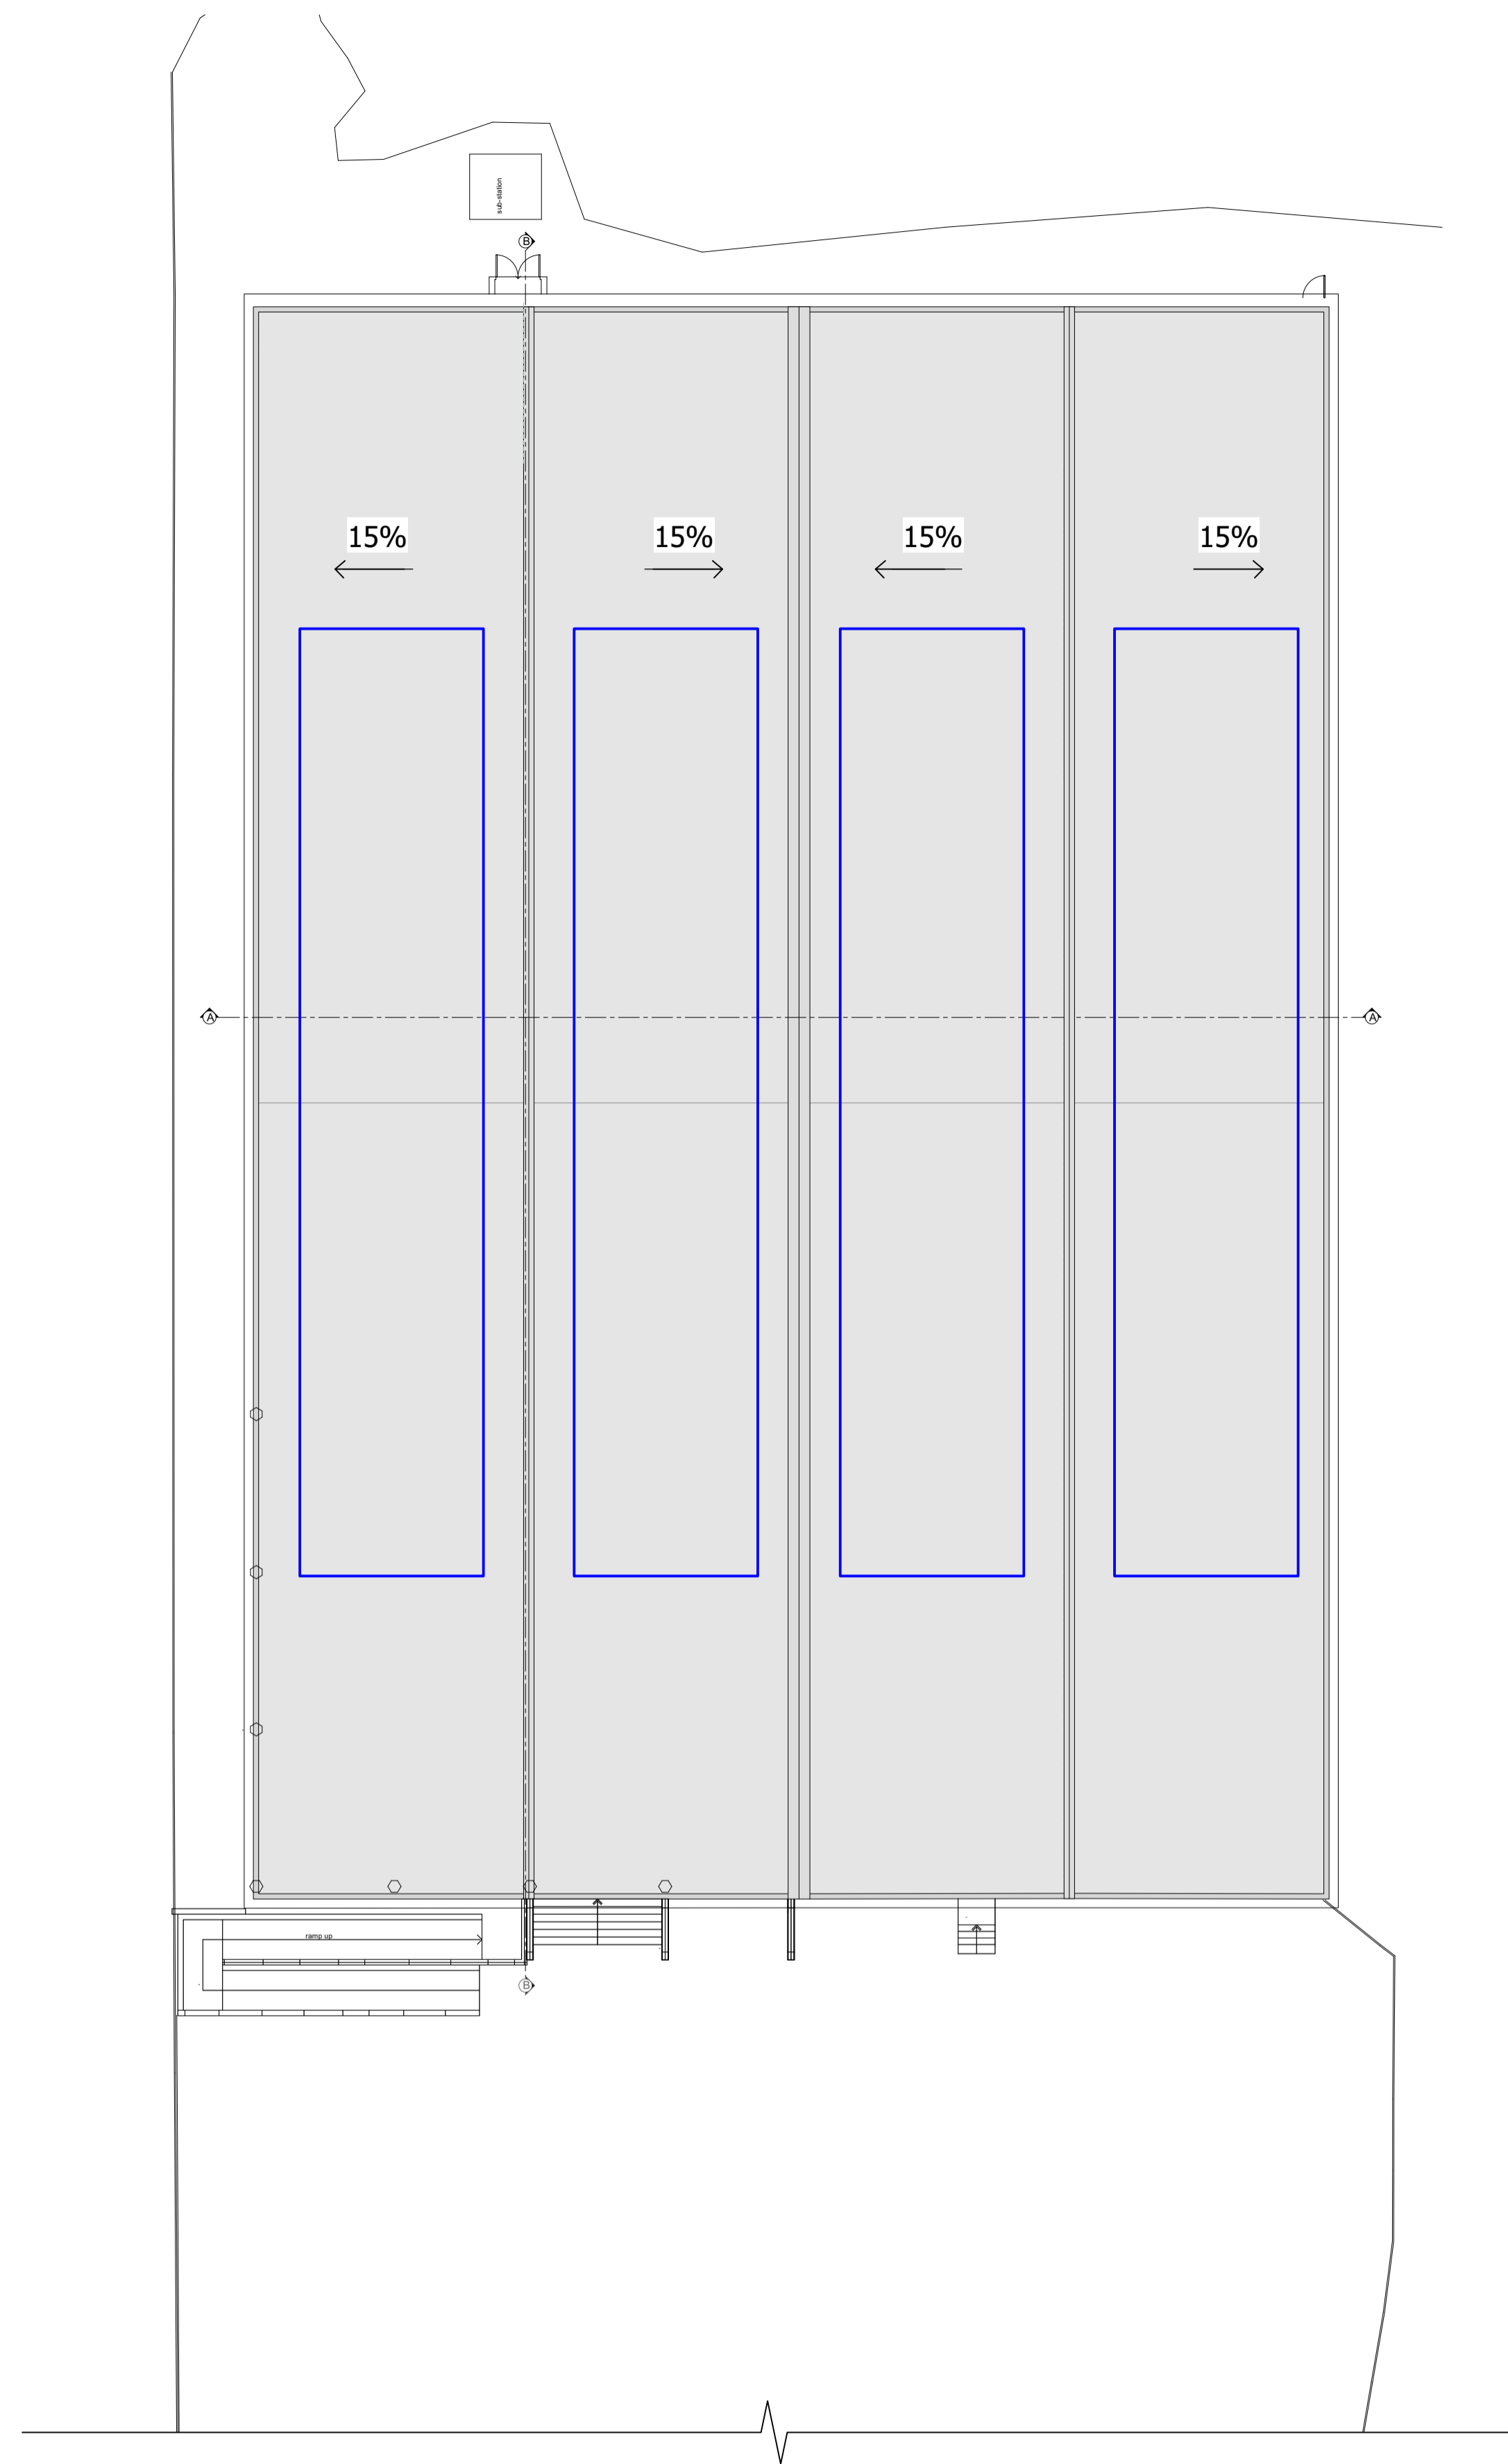

INDICATIVE SECTION A - A

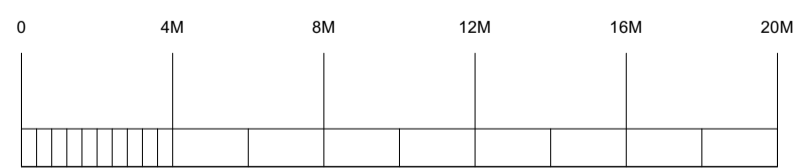

SCALE BAR

This drawing is Copyright © of Cogent Building Consultancy LLP.

Do not scale this drawing.
All dimensions to be checked on site.
Drawing to be read in conjunction with any specifications, schedules and Consultants drawings and details.

A 15.02.24 PLANNING ISSUE
REV DATE COMMENTS

PLANNING ISSUE



68 - 65 Tabernacle Street
London EC2A 4BD
+44 (0) 20 3890 2890
www.cogentbc.co.uk

Project Name	Unit 1-2, Willoughby Road, Bracknell, RG12 8FB	Scale	1:200 @A1 1:400 @ A3	Drawn	MS	Checked	LNB	Date	16.02.24
Client	Duff Investment Holdings Limited acting as a general partner of Argo DFI Logistics Partnership LP							Status	REV - A
Drawing Title	Existing Roof Plan							Drawing No.	108