

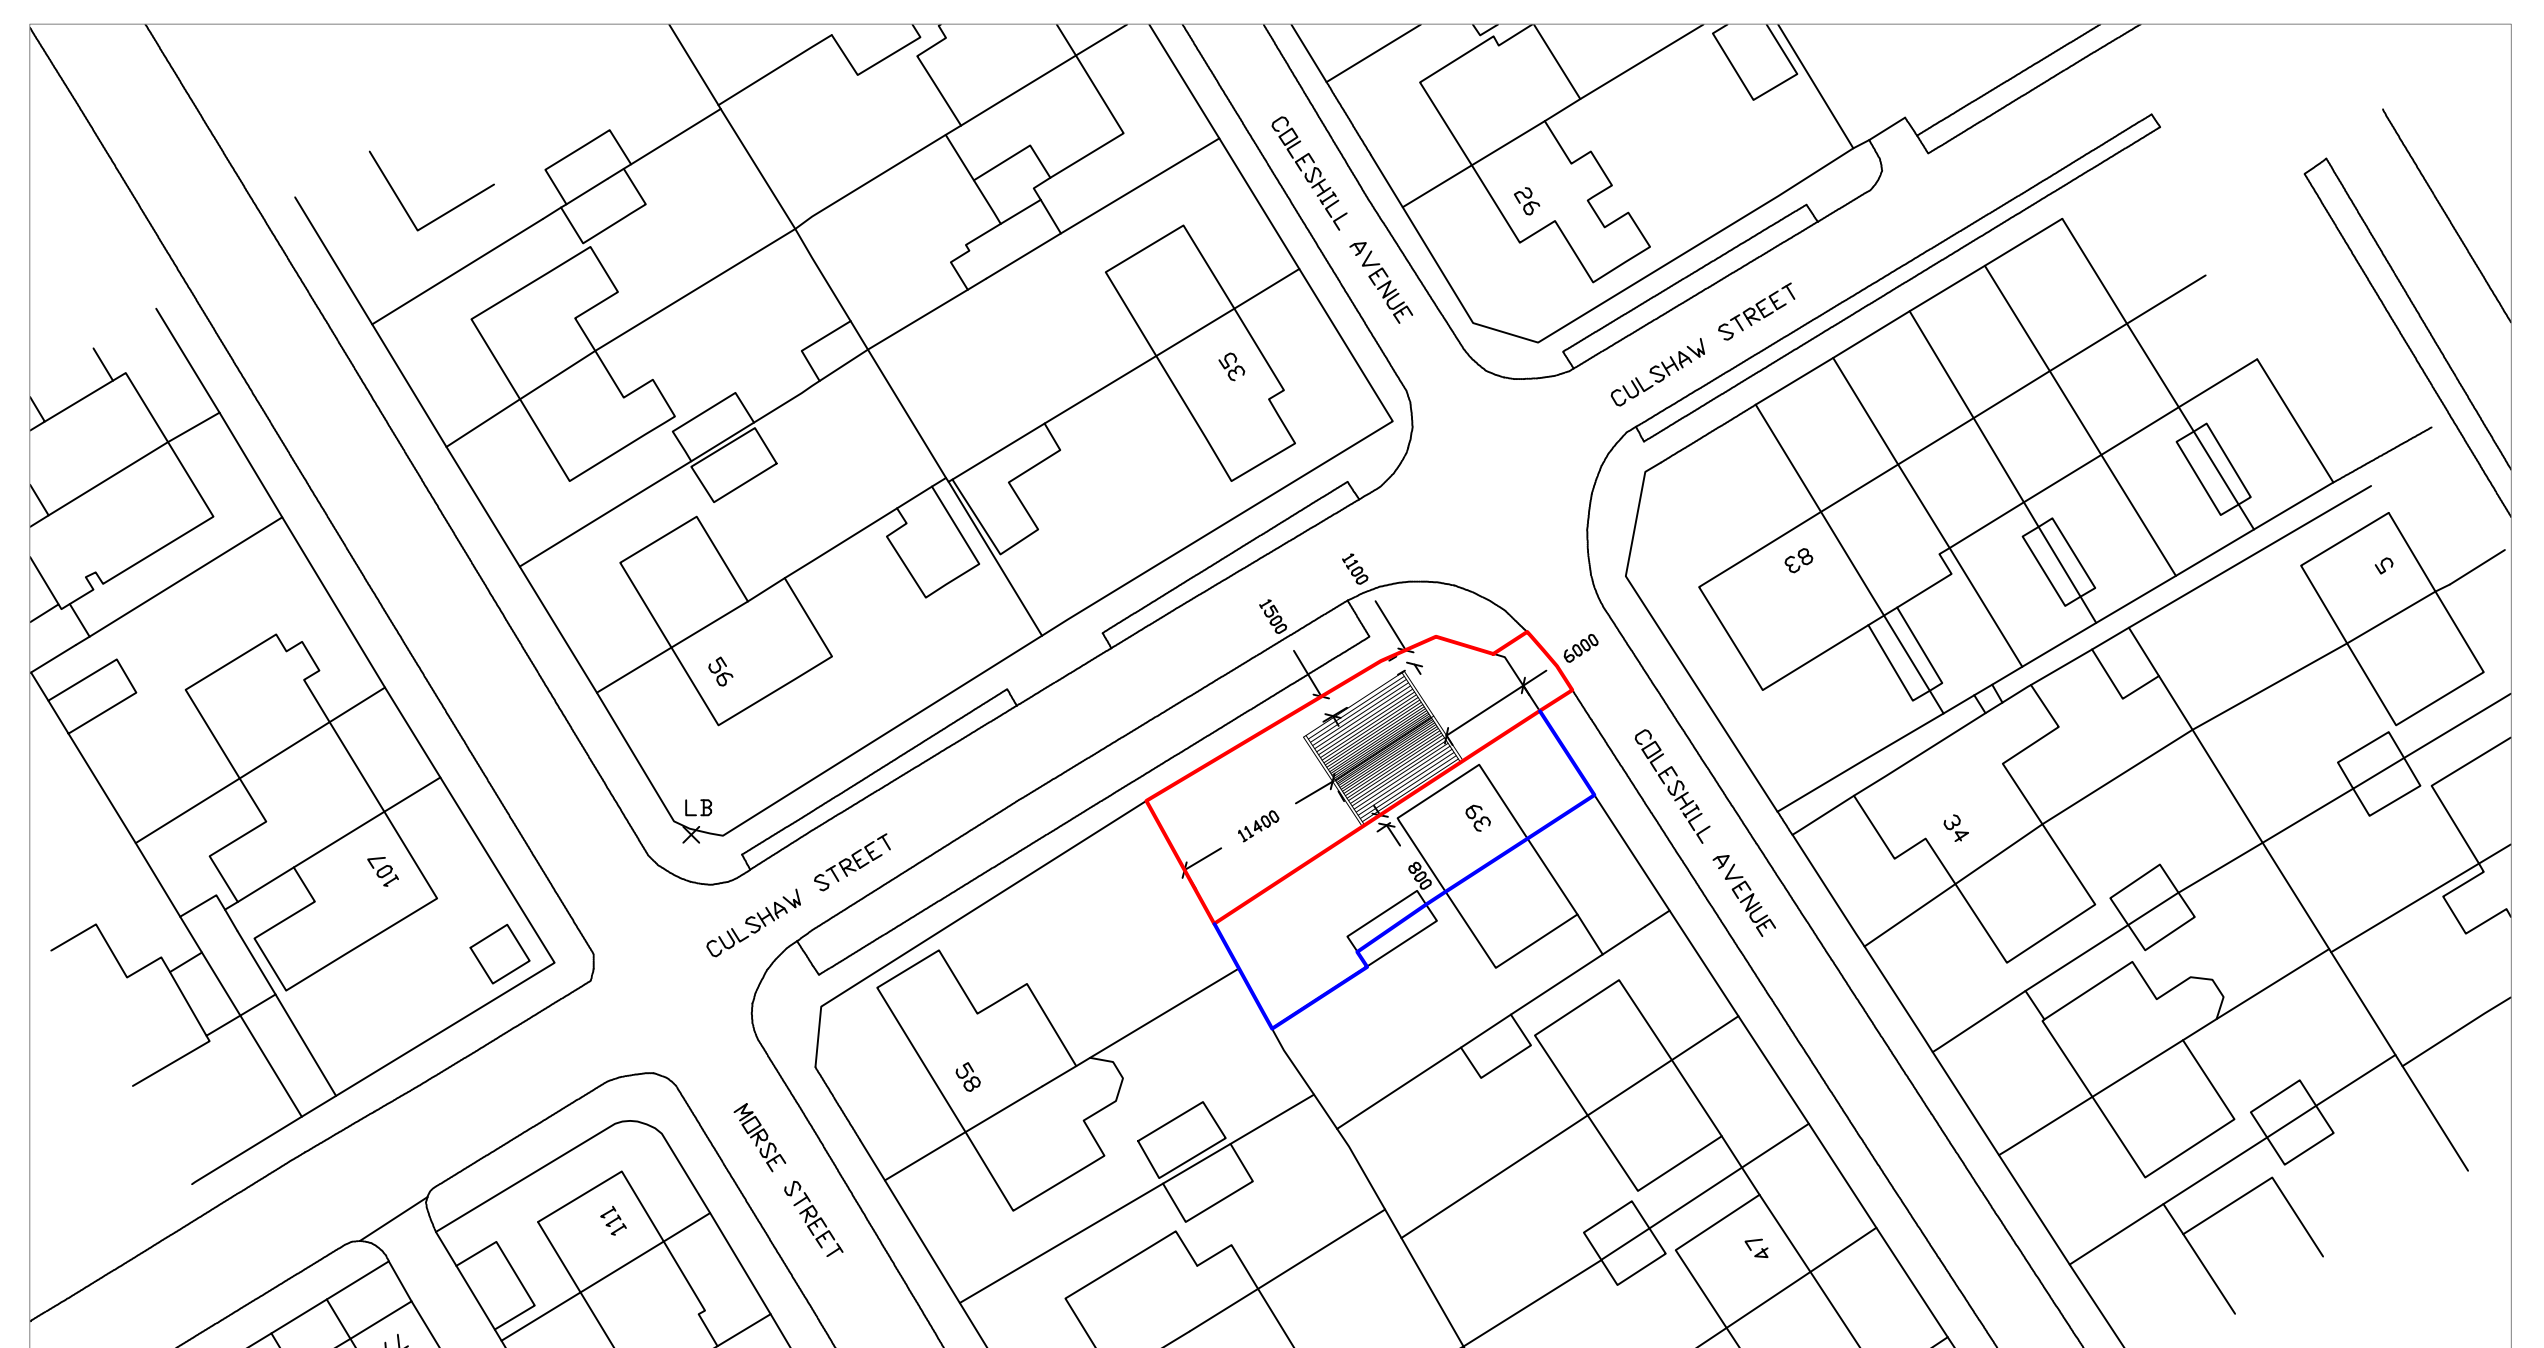
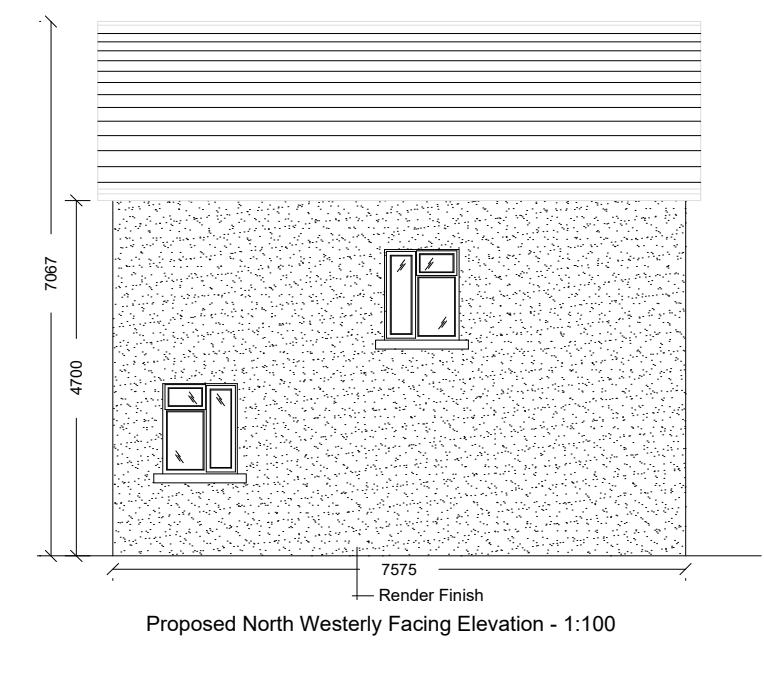
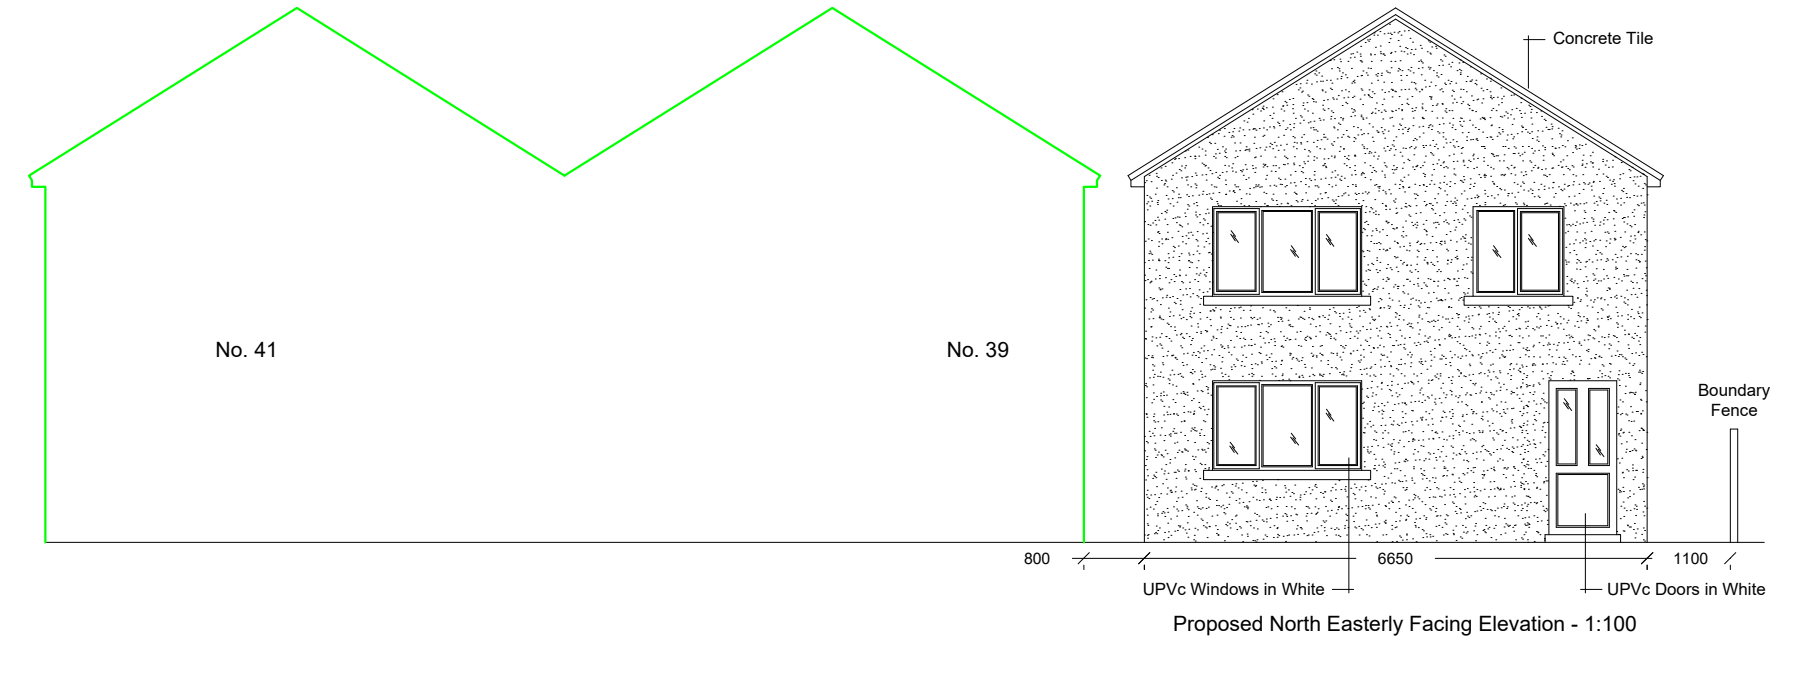
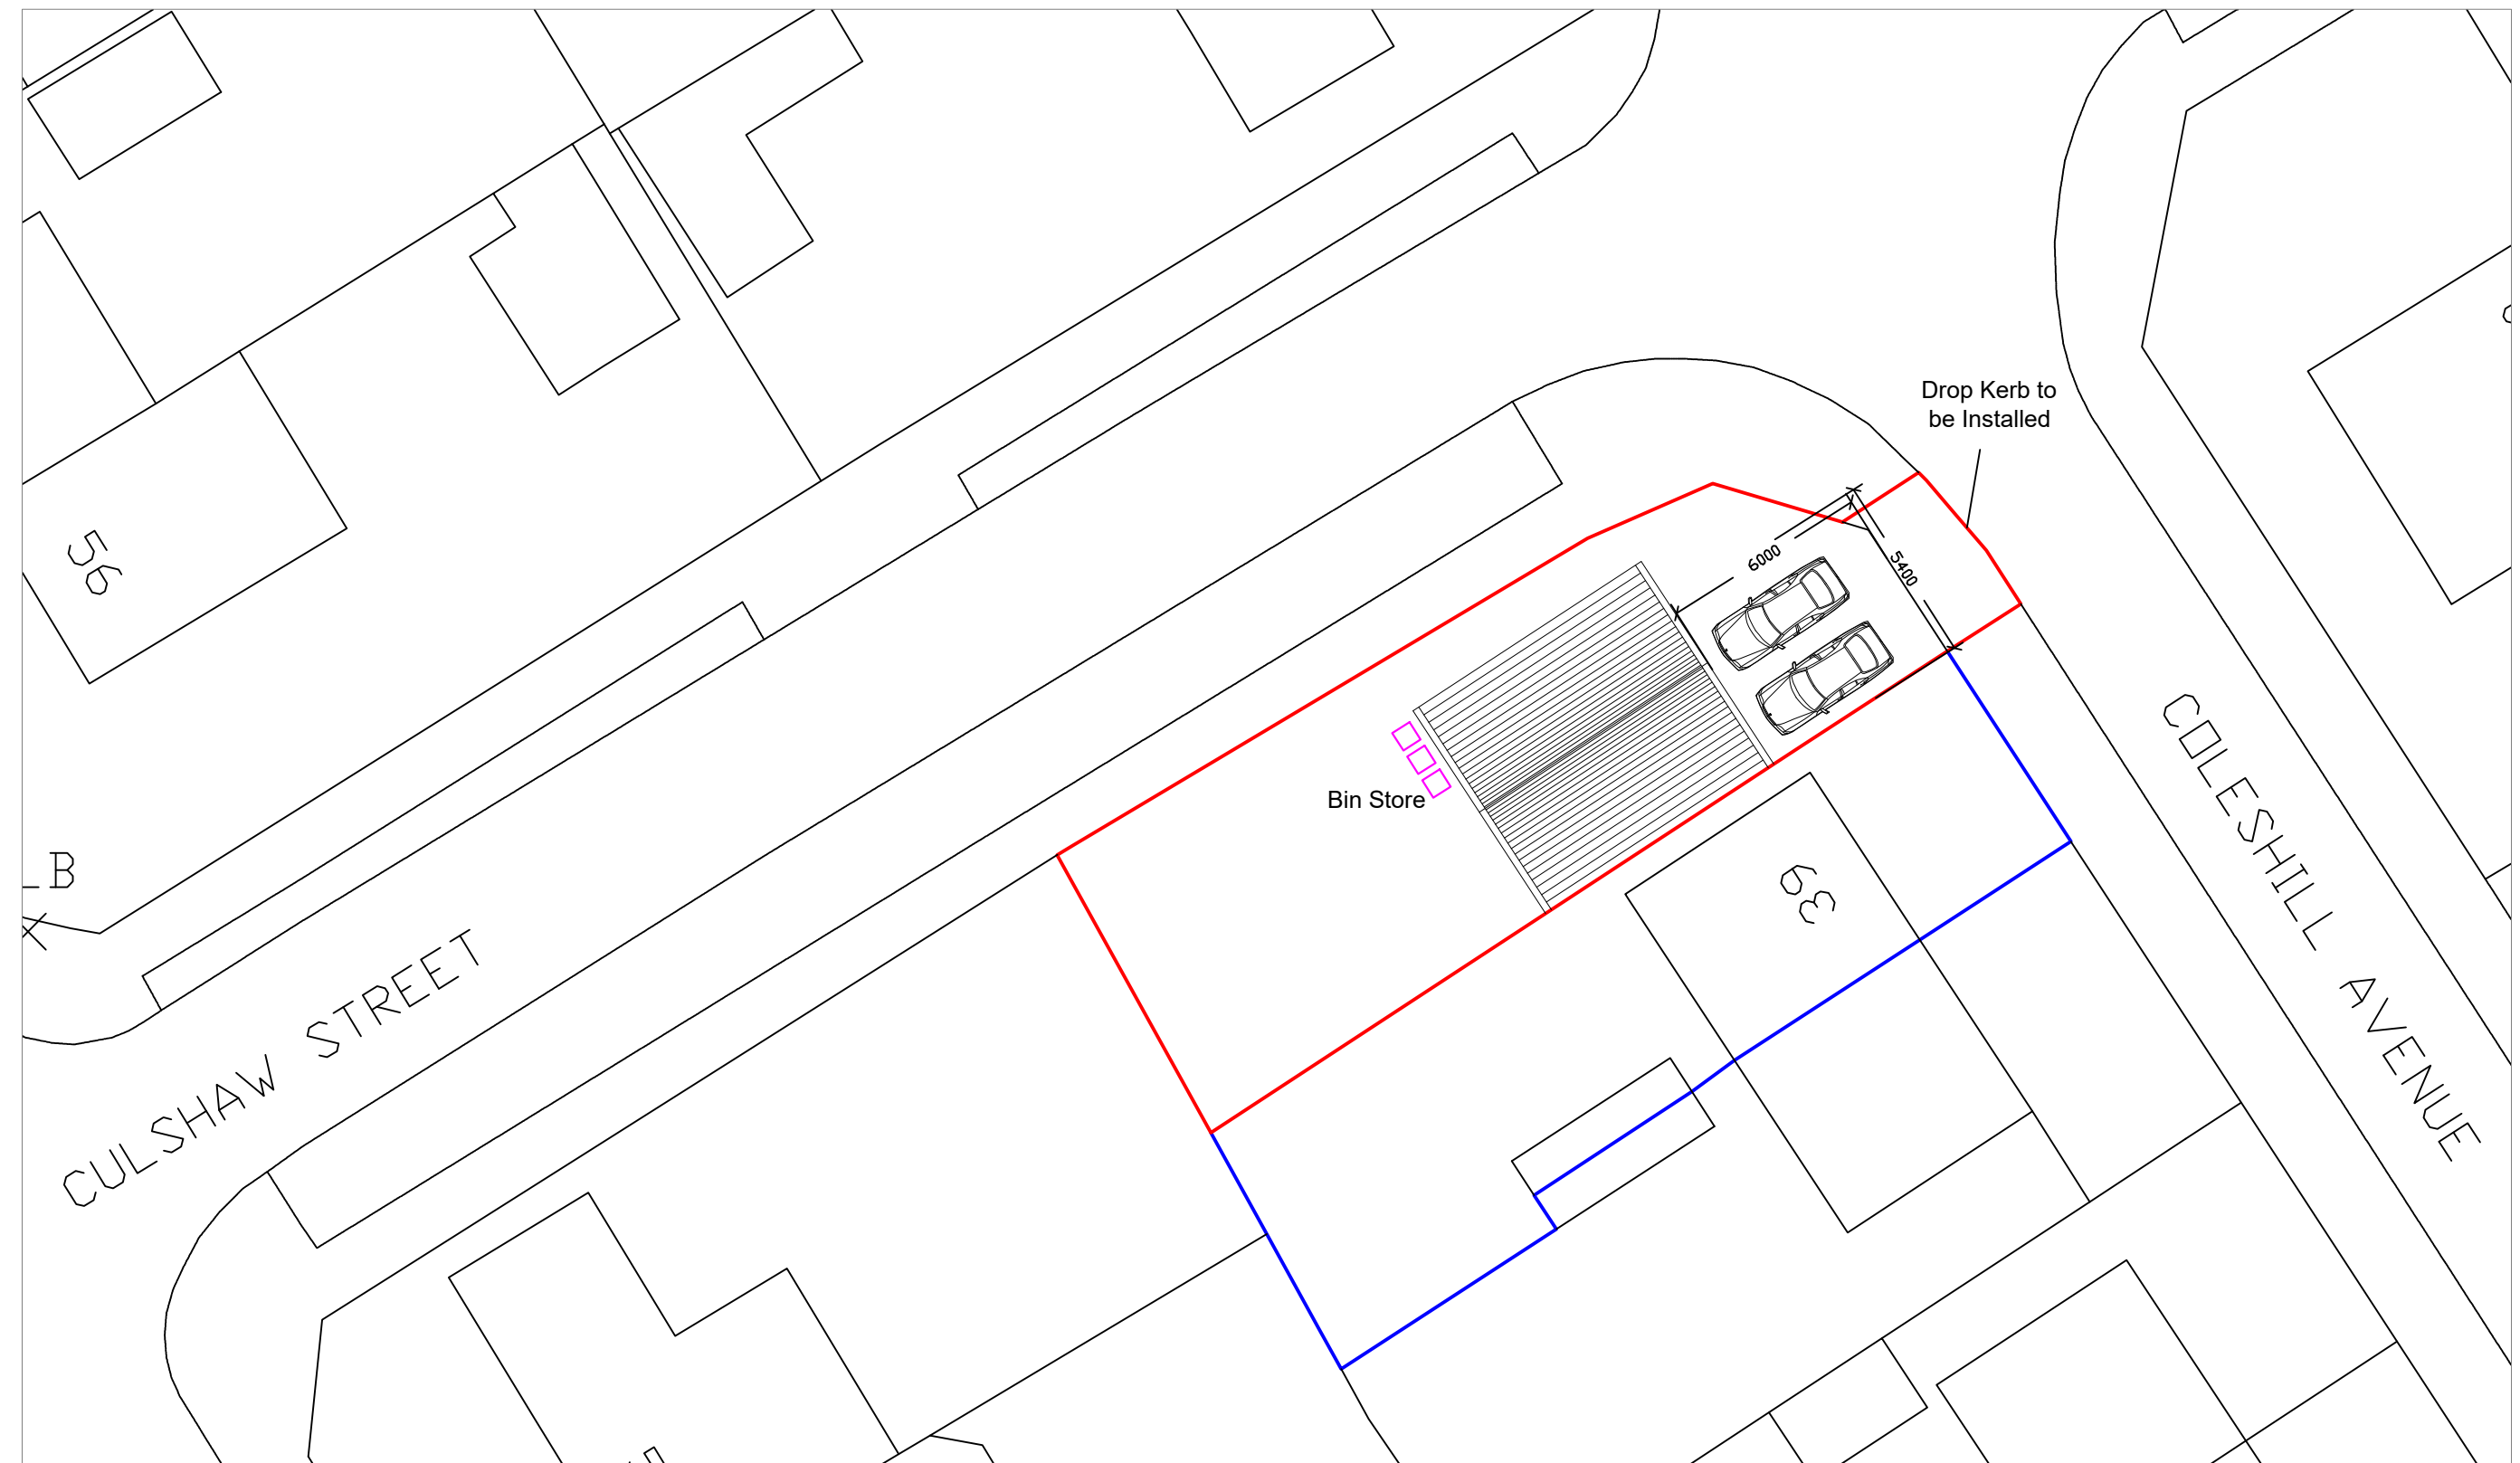


Existing Site Plan - 1:500

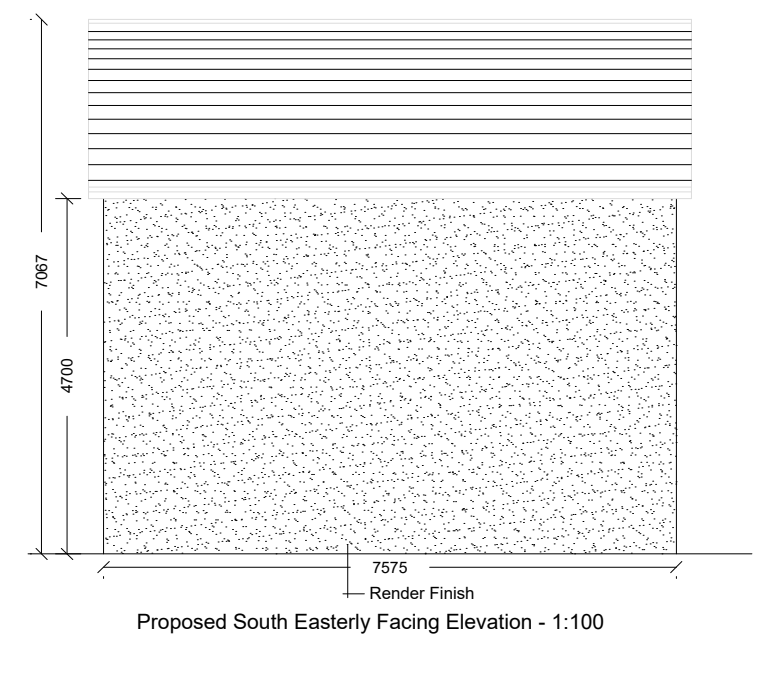


Proposed Site Plan - 1:500

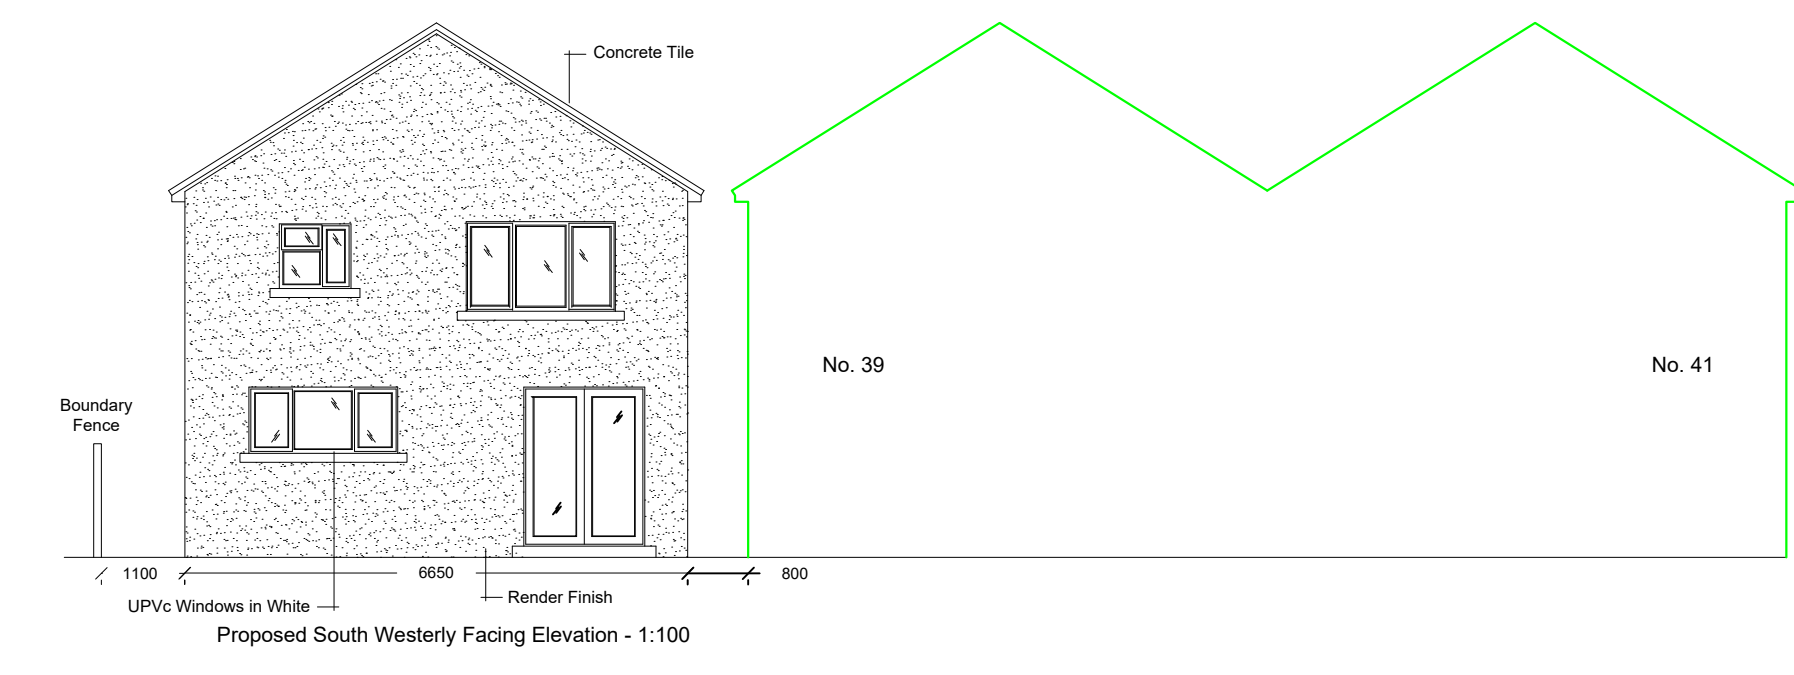

Proposed Site Plan (Highways) - 1:200



Location Plan - 1:1250

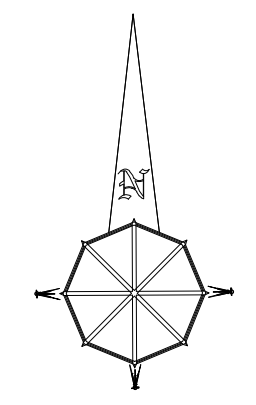

pafay@hotmail.co.uk	
Project: ( No: Dou.040.005 )	
Planning - New Dwelling at	
Land Adjacent to	
39 Colleshill Avenue	
Burnley	
BB10 4PF	
Title: Proposed Plans & Elevations, Existing and Proposed Site Plans, Location Plan, Highways Plan.	
Drawing No: Dou/040/005/01	Drawn: PF
Client: Mr A Douglas	Date: 26.01.2023
Scale: 1:100, 1:500 & 1:1250 @ A1	
Amendments:	