



existing

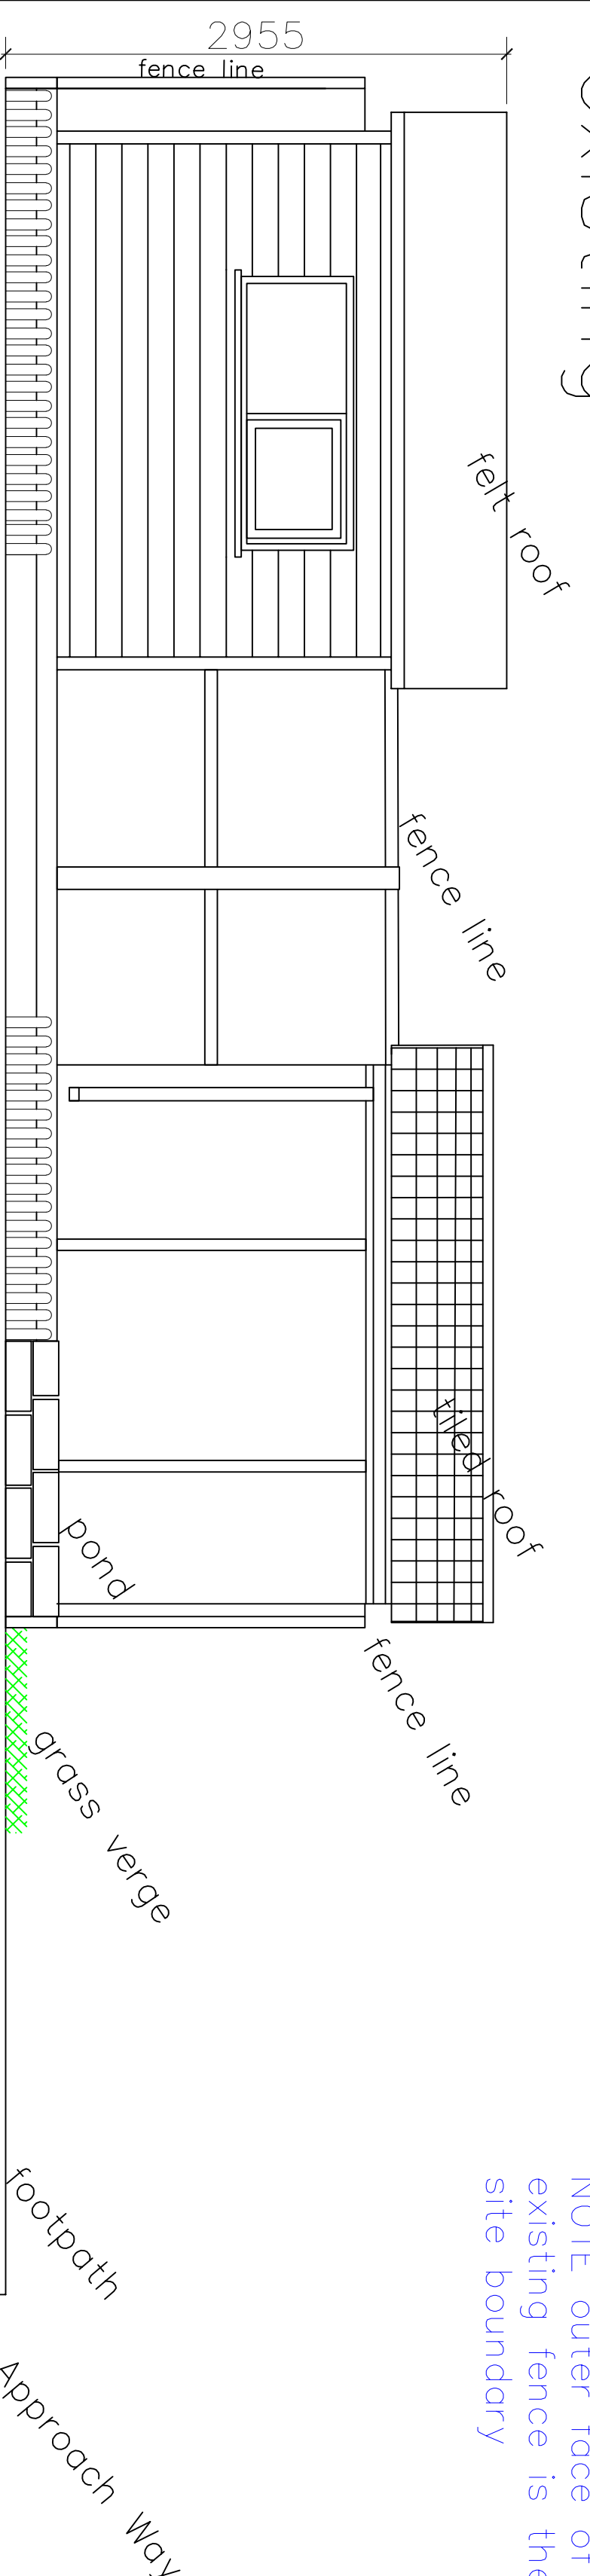

NOTE outer face of existing fence is the site boundary


north elevation

proposed

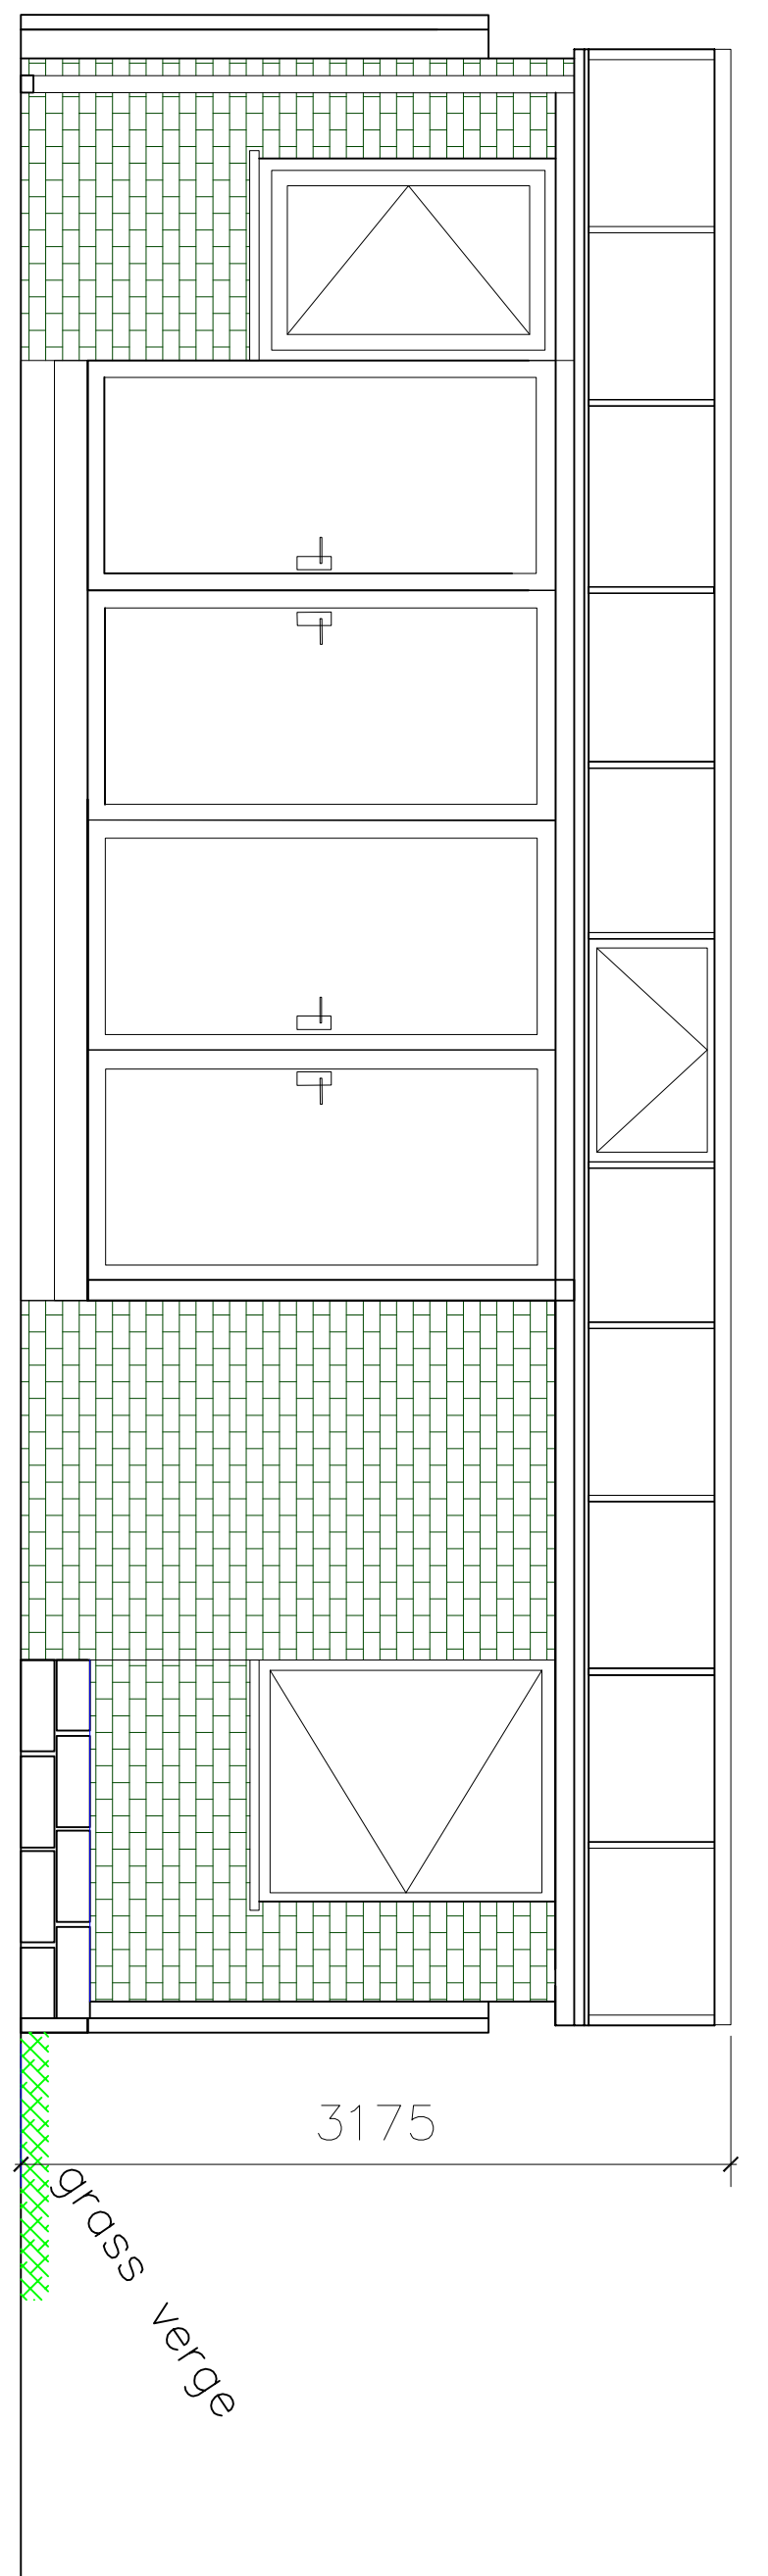




north elevation

south elevation

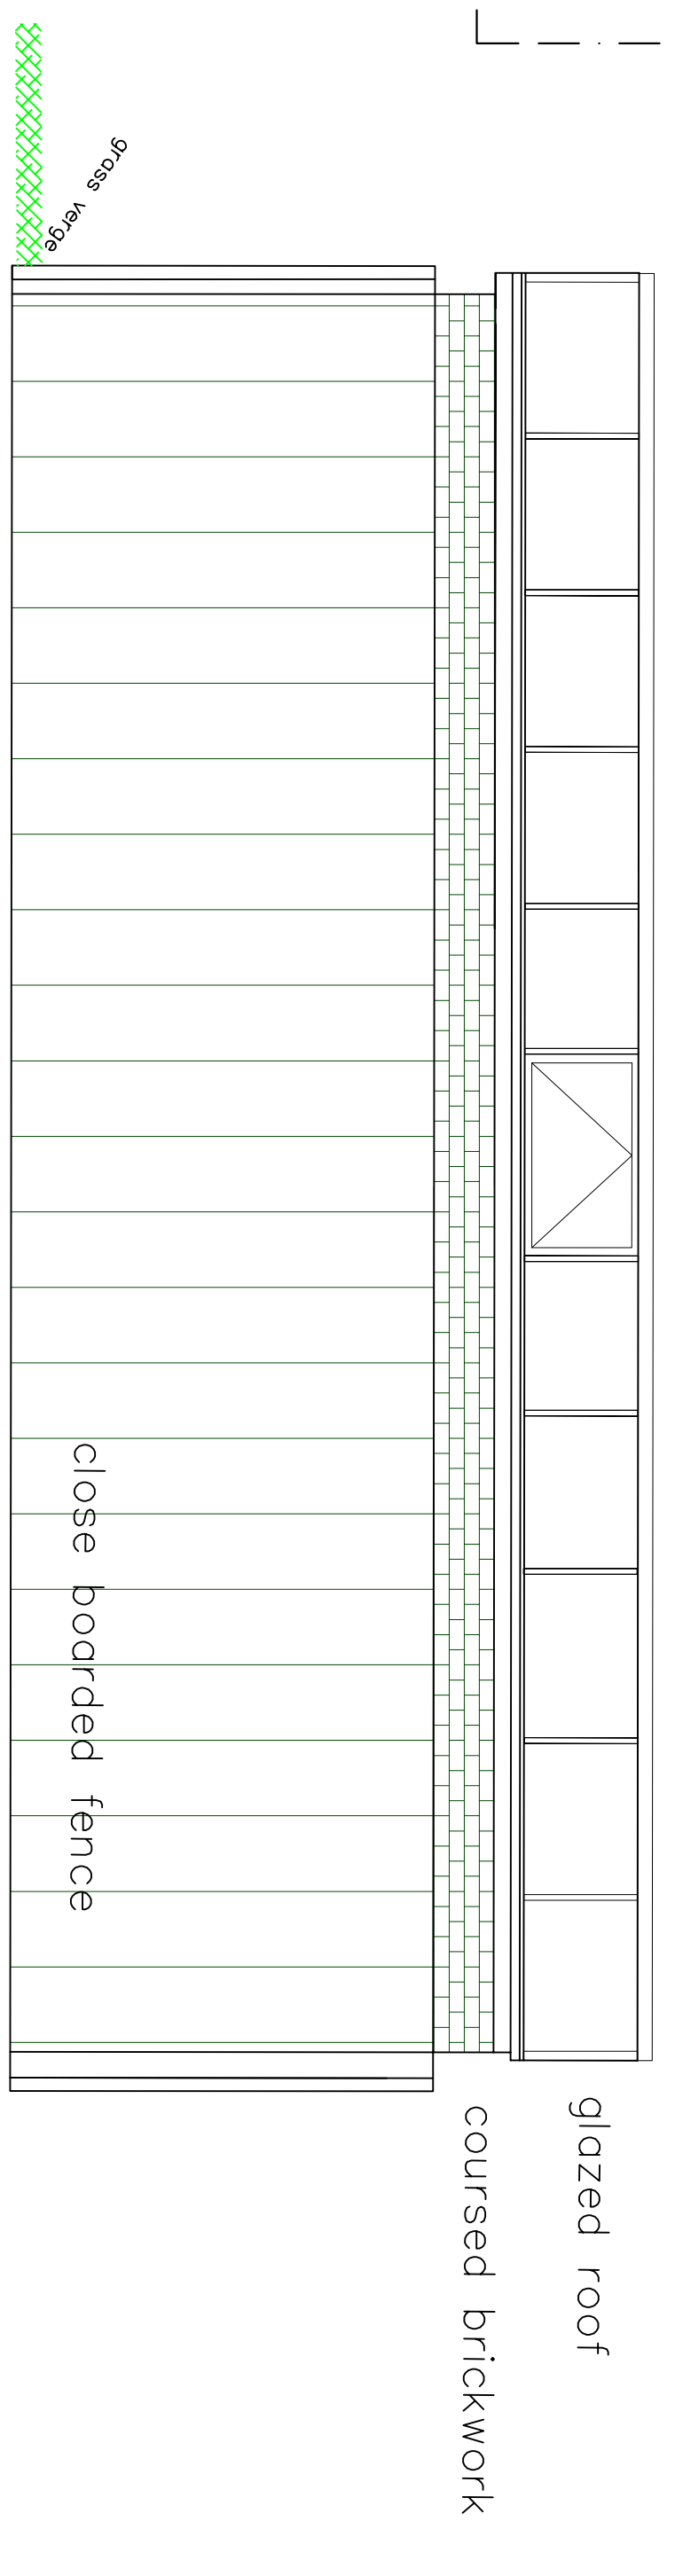


NOTE outer face of existing fence is the site boundary


plan

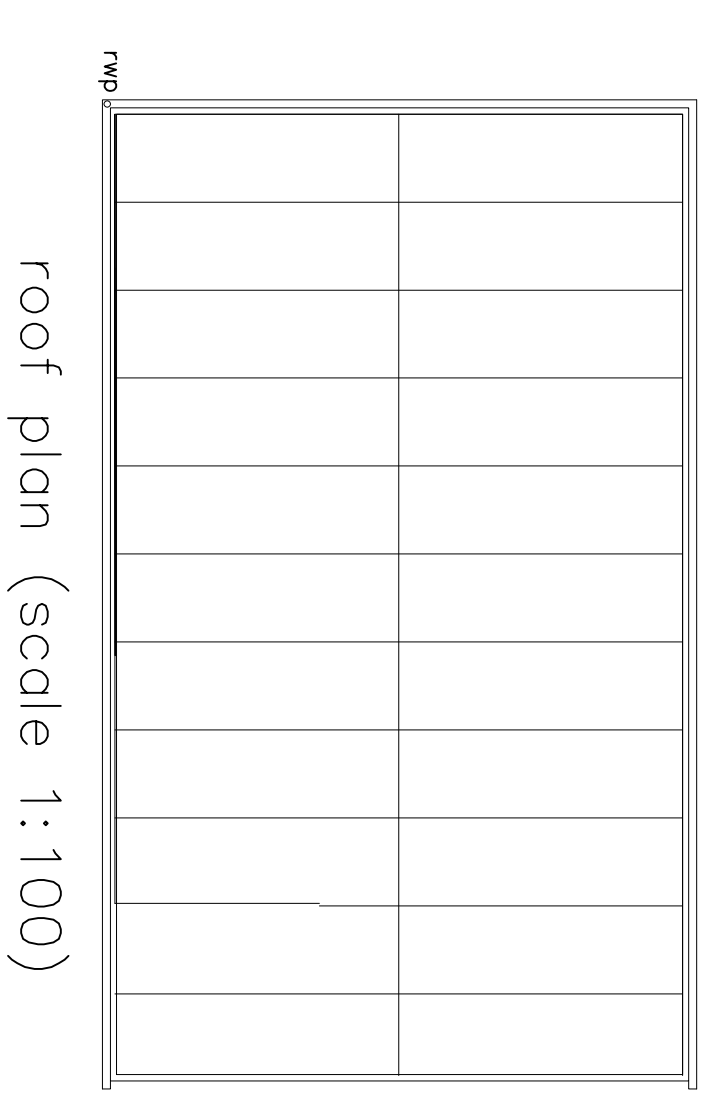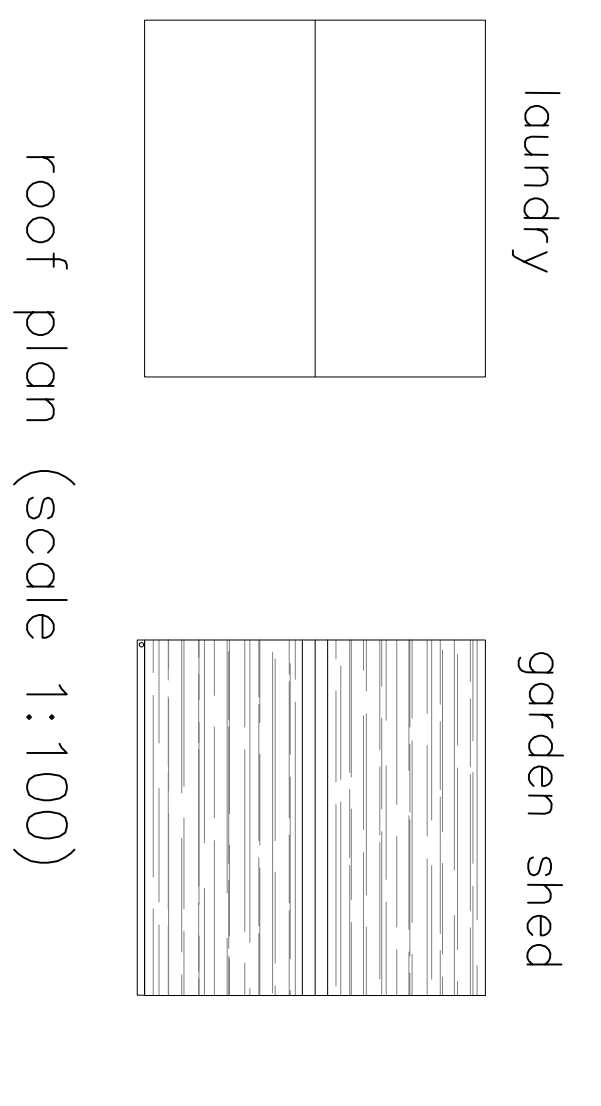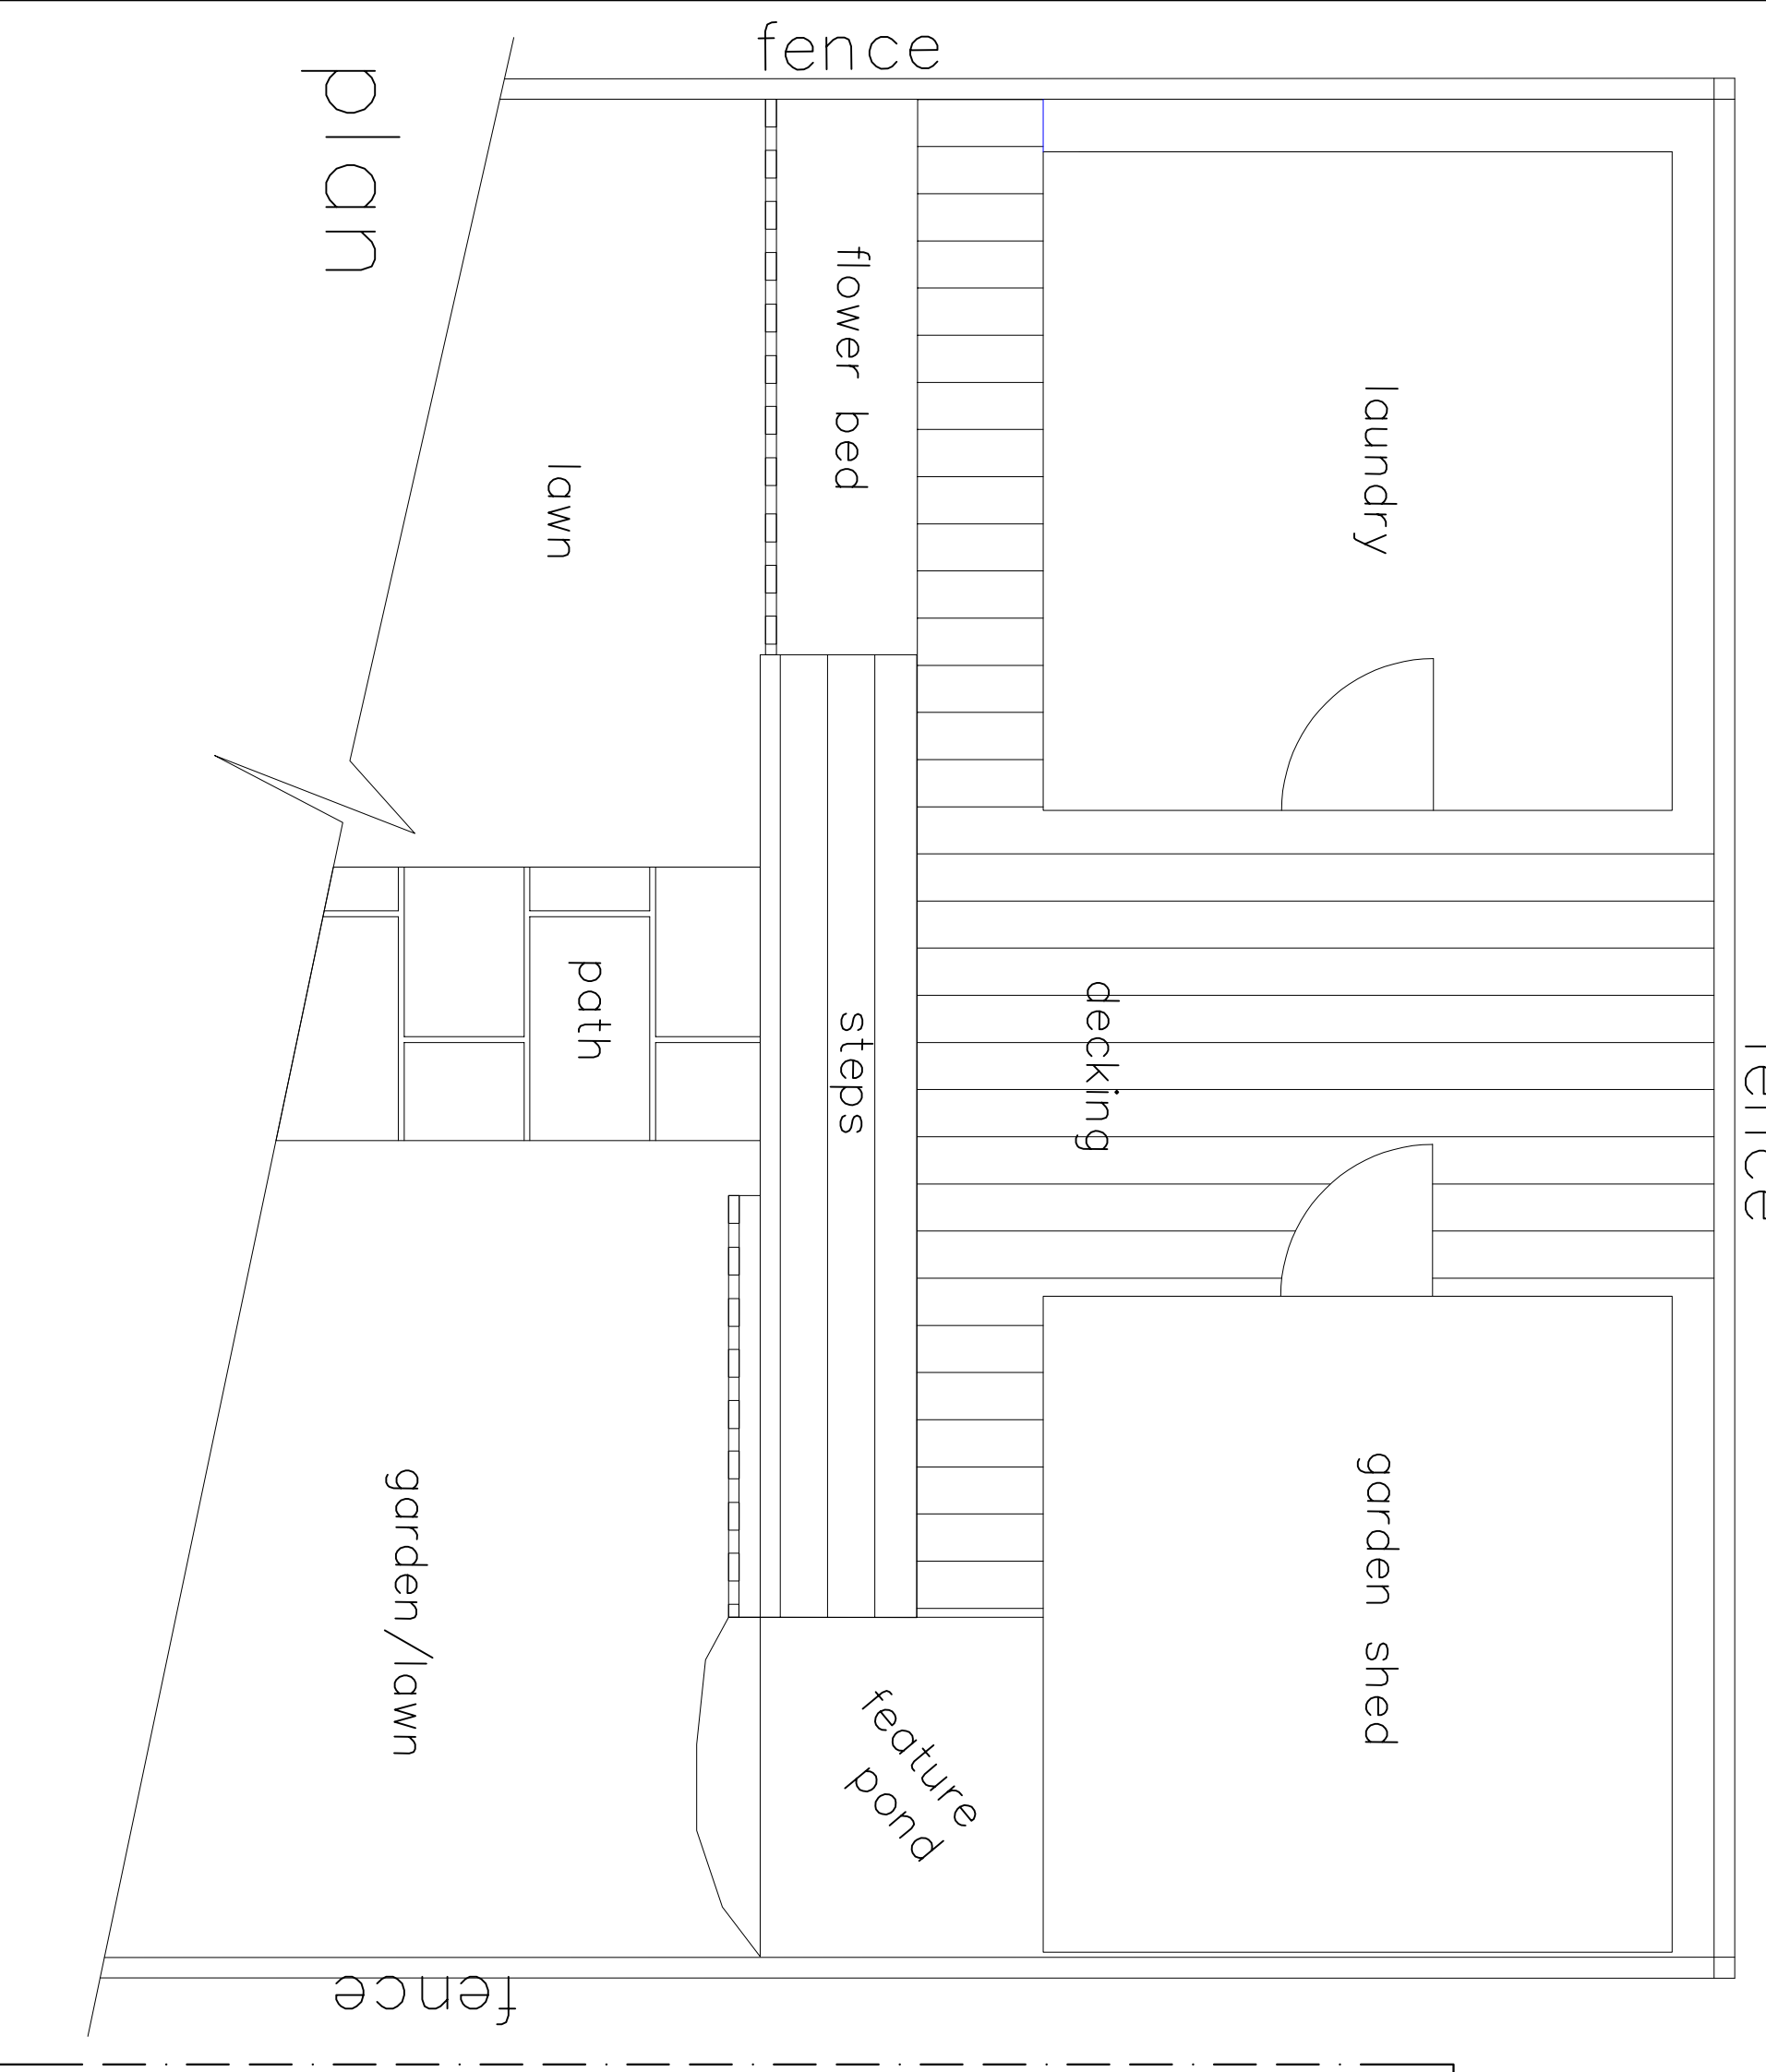


plan

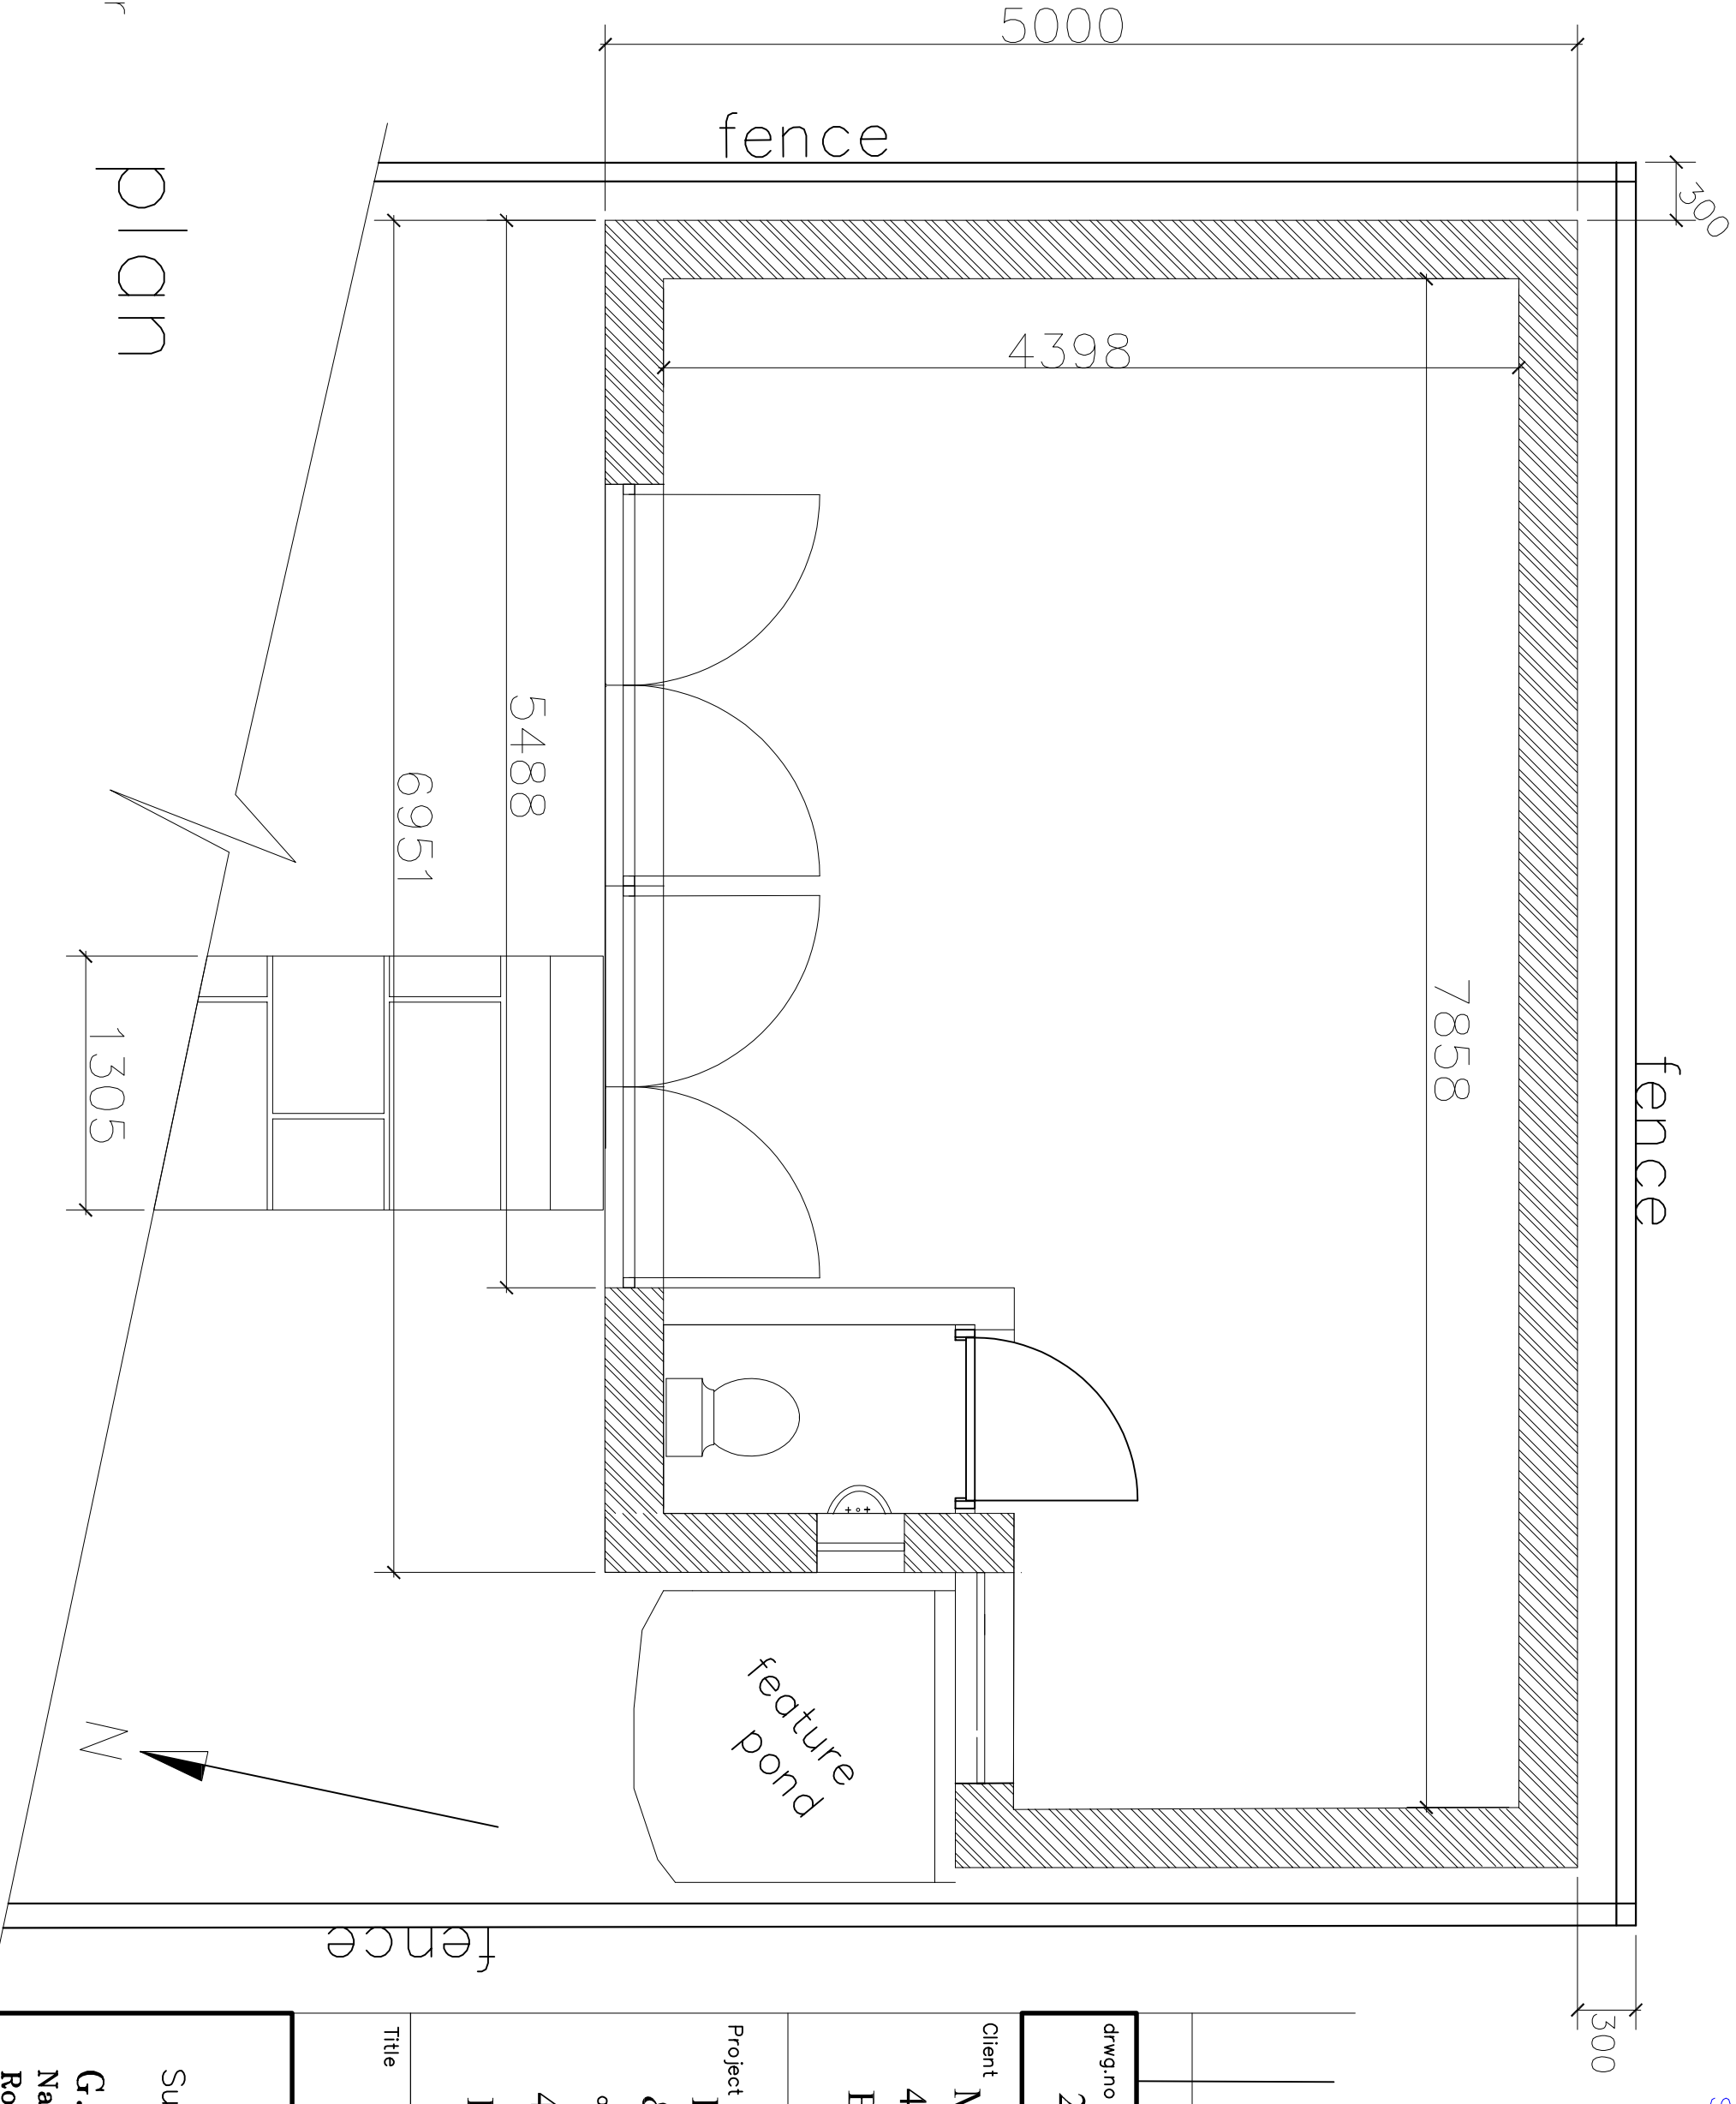

west elevation

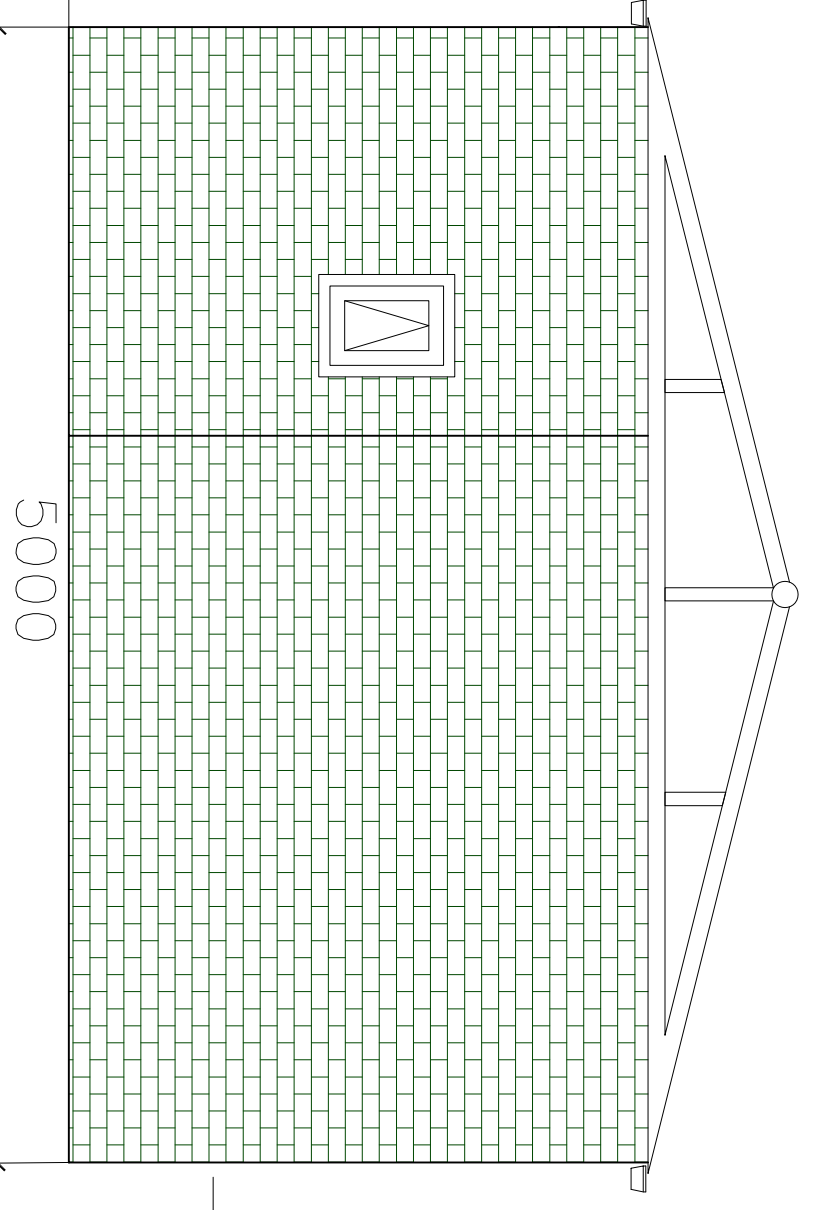

east elevation

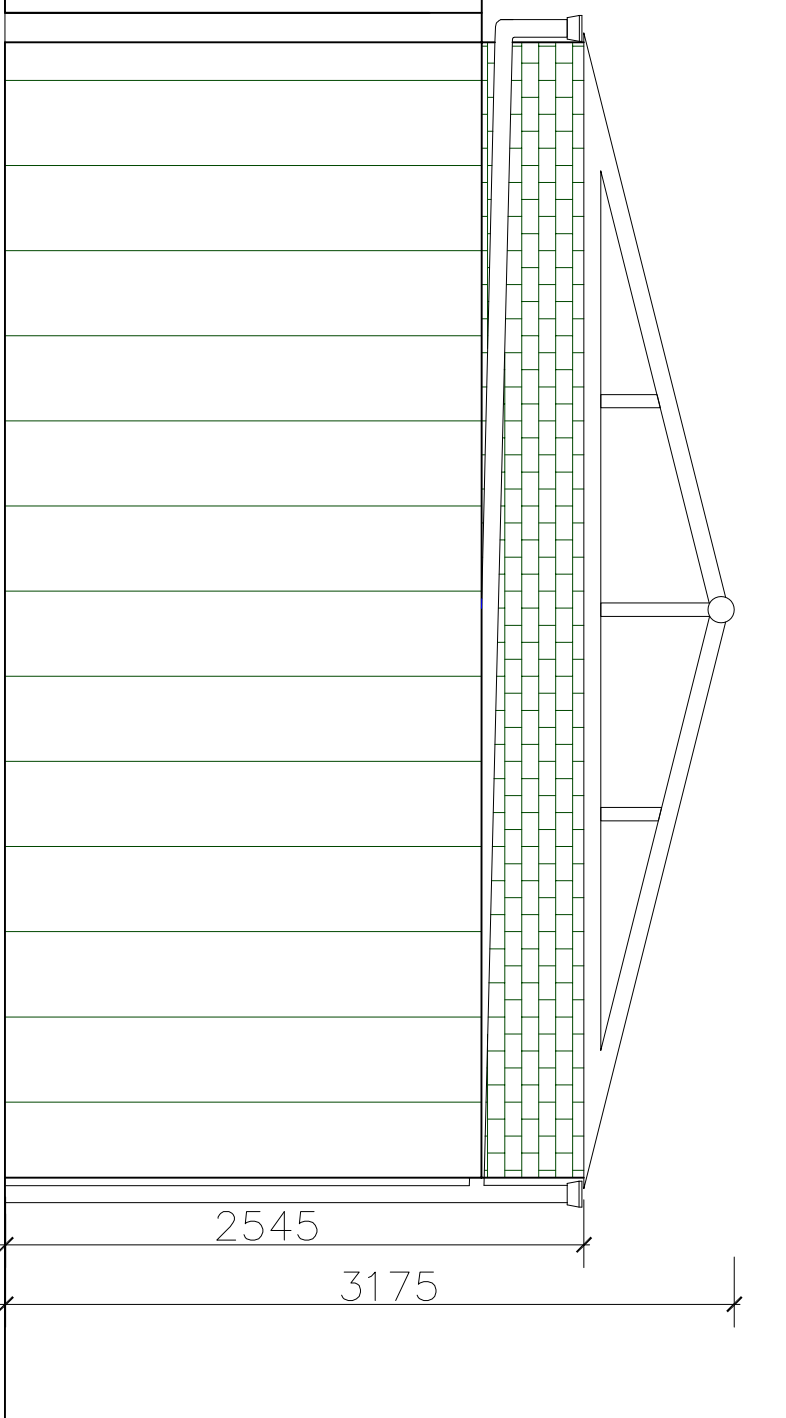

DO NOT SCALE ALL LEVELS & DIMENSIONS TO BE AGREED ON SITE

G.Pawcett Partnership
 Nabbs Farmhouse
 Roughlee, Burnley
 Lancashire BB12 9JN
 Email: gpawcett@btuk.com Mob: 07902 80083
Engineering

Amendments		date
dwg no	2023 - 14 - 02	scale 1:50
date	12.2.2024	

Client
Mr & Mrs G Pillitteri
 45 Glen View Road
 Burnley

Project
Replacement Summer House & Laundry Room
 at
45 Glen View Road
Burnley BB11 2QW

Title
Survey & Proposals