

NOTE


THIS DRAWING IS THE COPYRIGHT © OF GAP ARCHITECTURAL & ENGINEERING DESIGN SERVICES. IT MUST NOT BE COPIED (EITHER IN FULL OR PART) NOR AMENDED WITHOUT THE EXPRESS WRITTEN CONSENT OF GAP ARCHITECTURAL & ENGINEERING DESIGN SERVICES.

ANY AMBIGUITIES, ANOMALIES, DISCREPANCIES, OR OMISSIONS MUST BE REPORTED TO GAP ARCHITECTURAL & ENGINEERING DESIGN SERVICES.

DO NOT SCALE USE DIMENSIONS ONLY

THIS DRAWING IS TO BE READ IN CONJUNCTION WITH THE GENERAL SPECIFICATION AND ANY COSSH DOCUMENTS RELATING TO SPECIFIC MATERIALS.

WHERE NON-GENERIC MATERIALS HAVE BEEN SPECIFIED, ALTERNATIVES MAY ONLY BE USED WITH THE WRITTEN CONSENT OF GAP ARCHITECTURAL & ENGINEERING DESIGN SERVICES. AS THIS MAY AFFECT THE ENERGY PERFORMANCE RATING OF THE BUILDING AND HENCE FAILURE UNDER APPROVED DOCUMENT PART L OF THE BUILDING REGULATIONS.

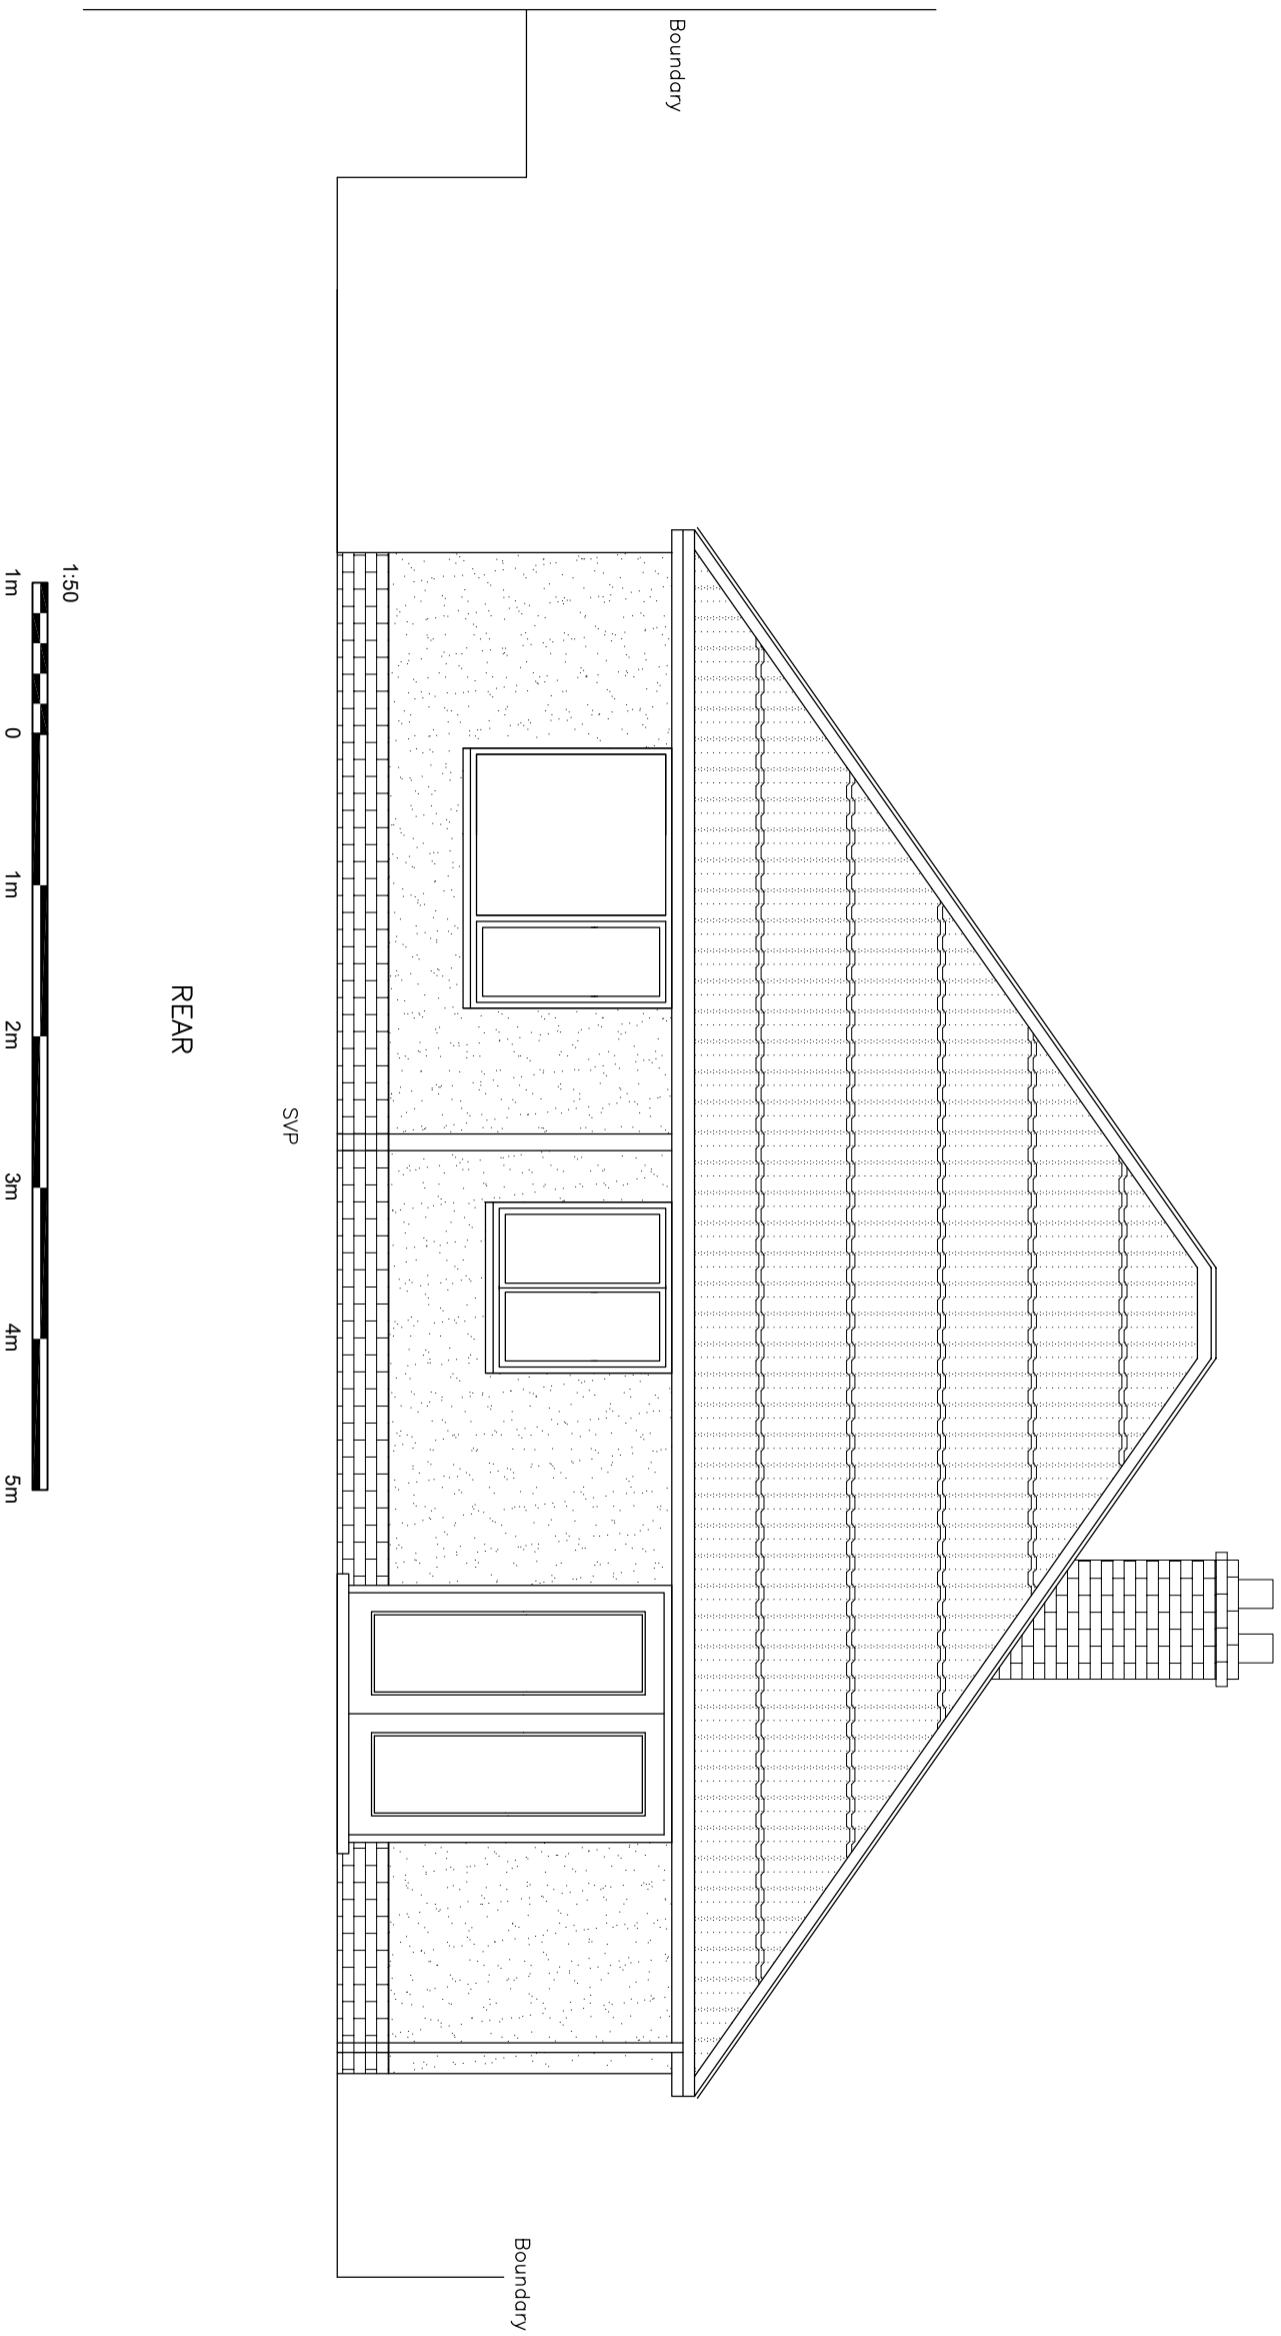

<b>GAP ARCHITECTURAL &amp; ENGINEERING DESIGN SERVICES</b>		Client <b>Mr M. Thomas</b>	<table border="1"> <thead> <tr> <th>Revision</th> <th>Date</th> </tr> </thead> <tbody> <tr><td> </td><td> </td></tr> <tr><td> </td><td> </td></tr> </tbody> </table>		Revision	Date	
Revision	Date	
<b>22-19-1867</b> 22 Yr-1867 Pen-y-faen Caerphilly, CBC CF83 2RG Tel: 01443 431844 Mobile: 07923265177 Email: info@gap-architectural.co.uk Web: www.gap-architectural.co.uk		<table border="1"> <tr> <td colspan="2"> <b>Project Title</b>            Proposed Renovation &amp; dormers at            46, Court Road, Caerphilly.         </td> </tr> <tr> <td colspan="2"> <b>Drawing Title</b>            Existing Rear Elevation         </td> </tr> </table>		<b>Project Title</b> Proposed Renovation & dormers at 46, Court Road, Caerphilly.		<b>Drawing Title</b> Existing Rear Elevation	
<b>Project Title</b> Proposed Renovation & dormers at 46, Court Road, Caerphilly.	
<b>Drawing Title</b> Existing Rear Elevation	
Office of Origin <b>VALLEYS OFFICE</b>		Status <b>PLANNING</b>	
Drawn By <b>SBH</b>	Date <b>JUL 2022</b>	Project No. <b>22-019</b>	
Scale <b>1/50 @ A3</b>	File .	Drawing No. <b>107</b>	Revision .	