




Existing First Floor Plan
Scale 1:50

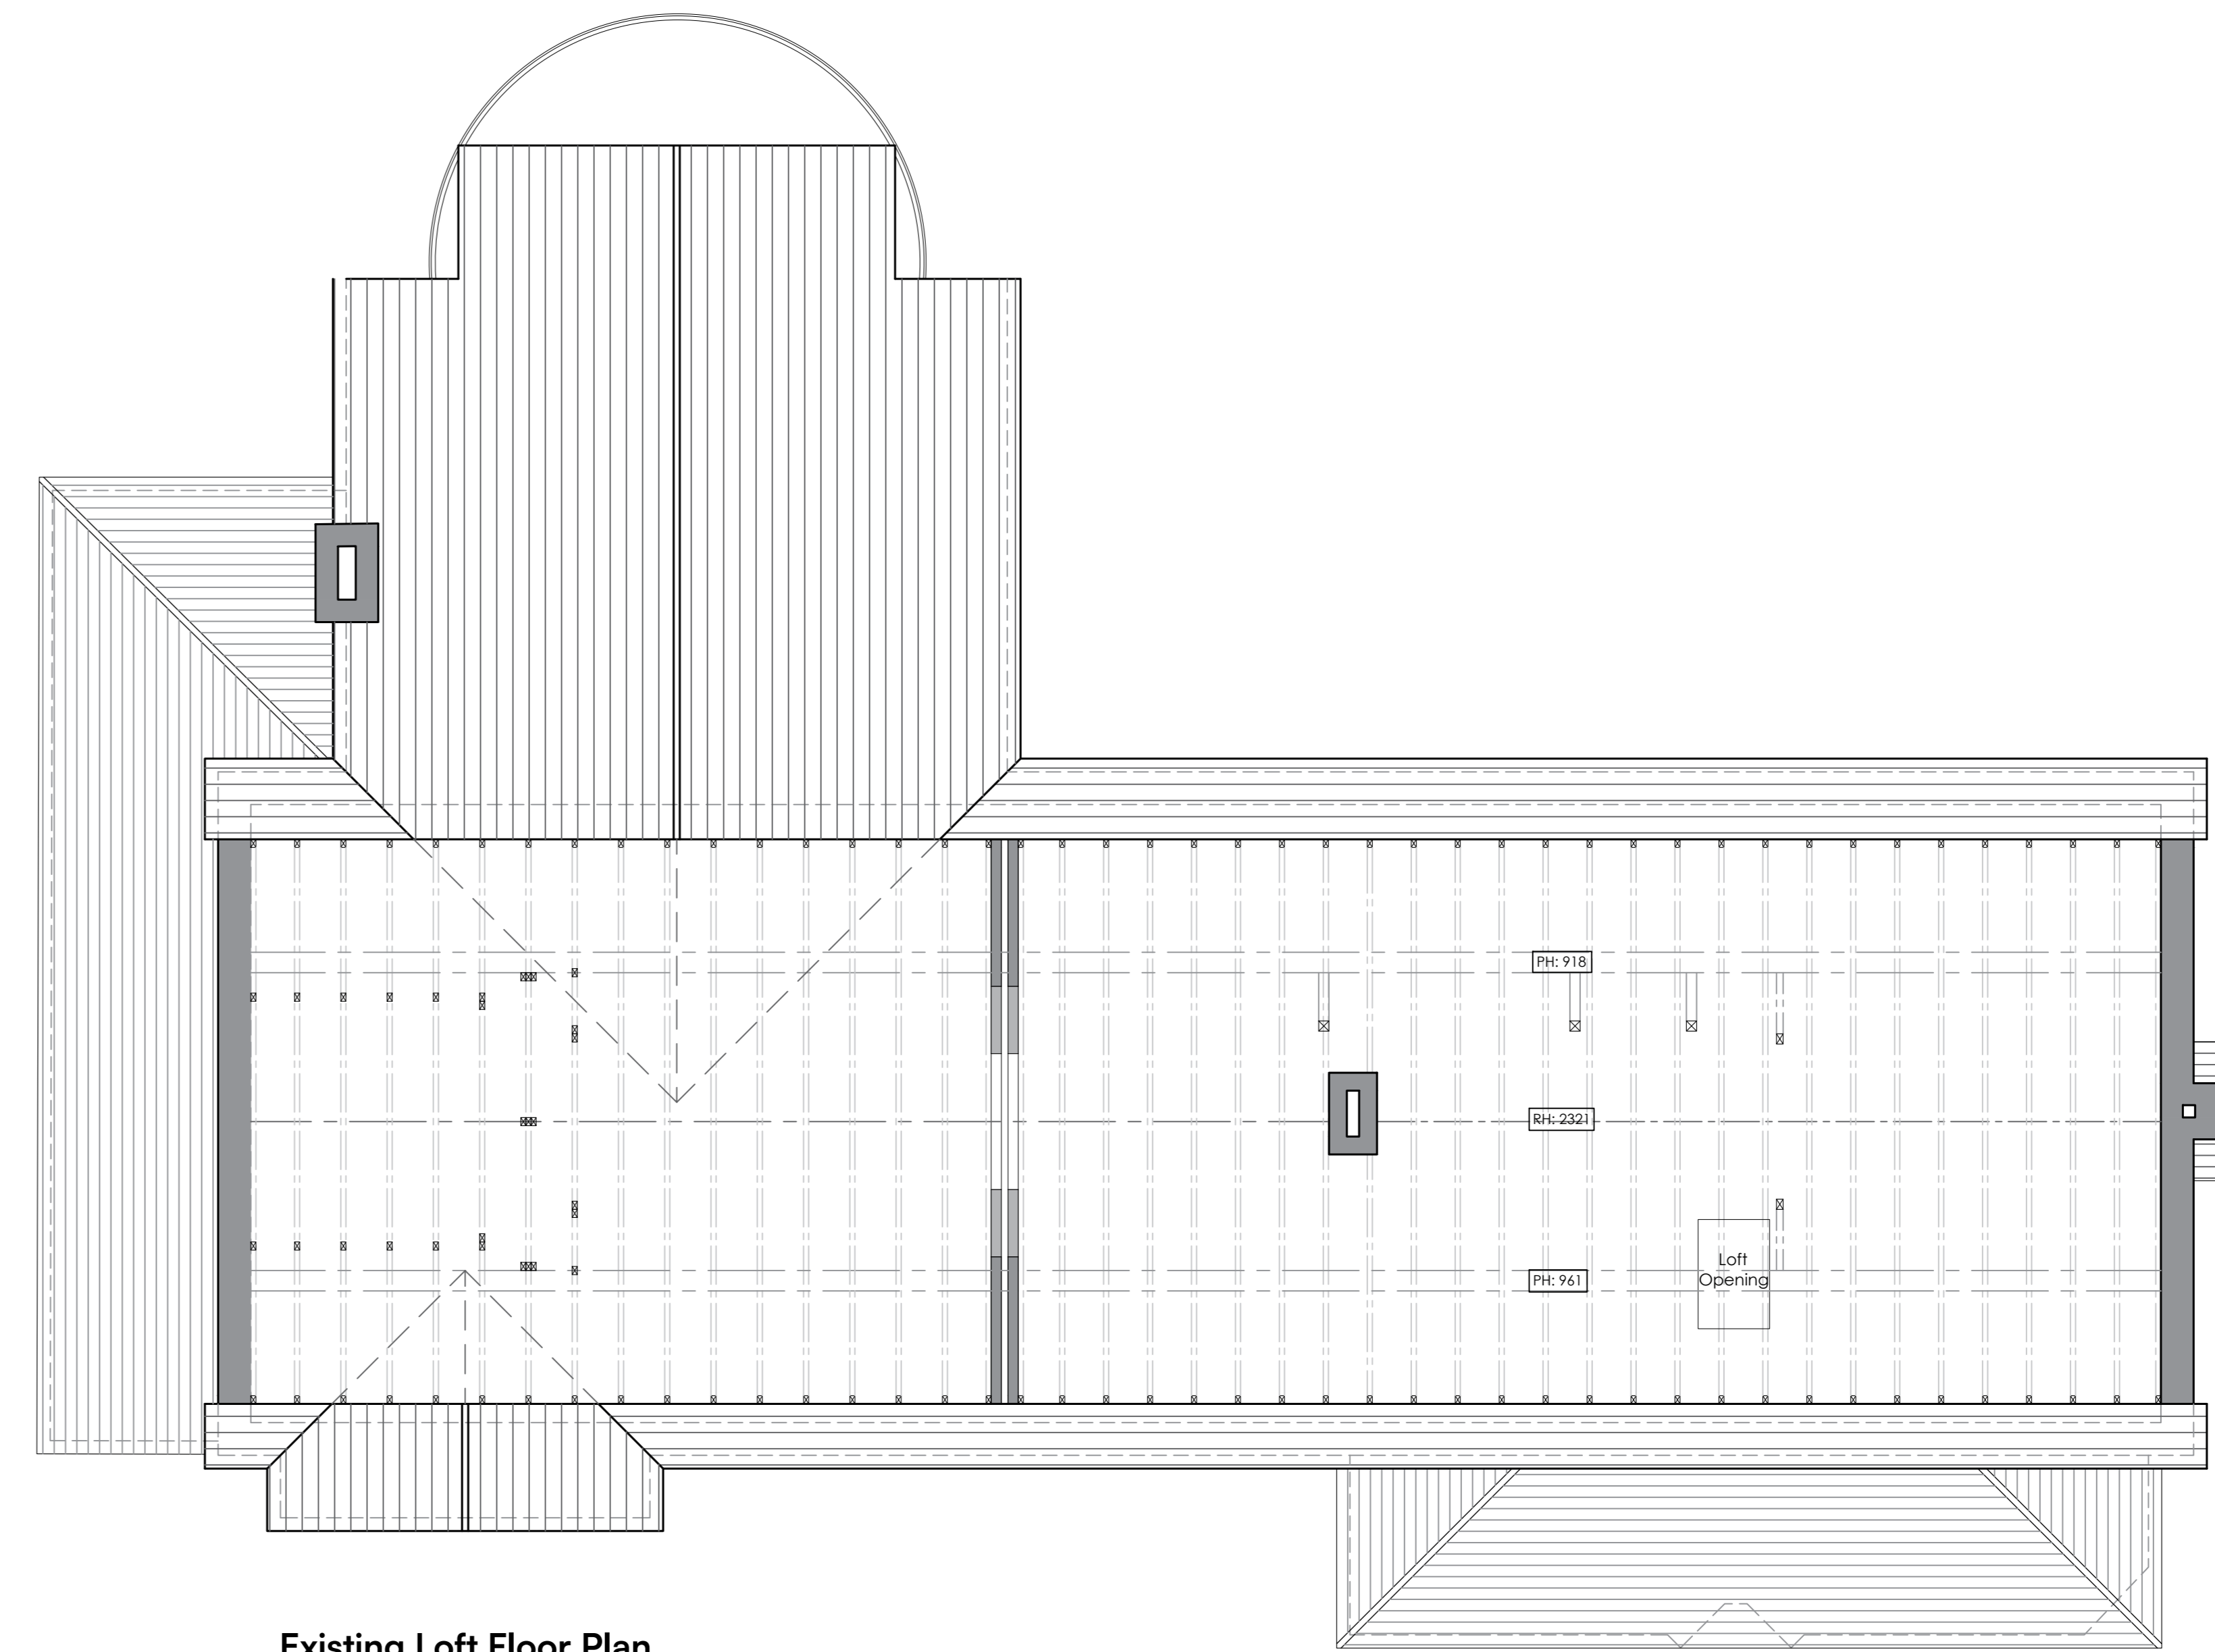

Existing Loft Floor Plan
Scale 1:50

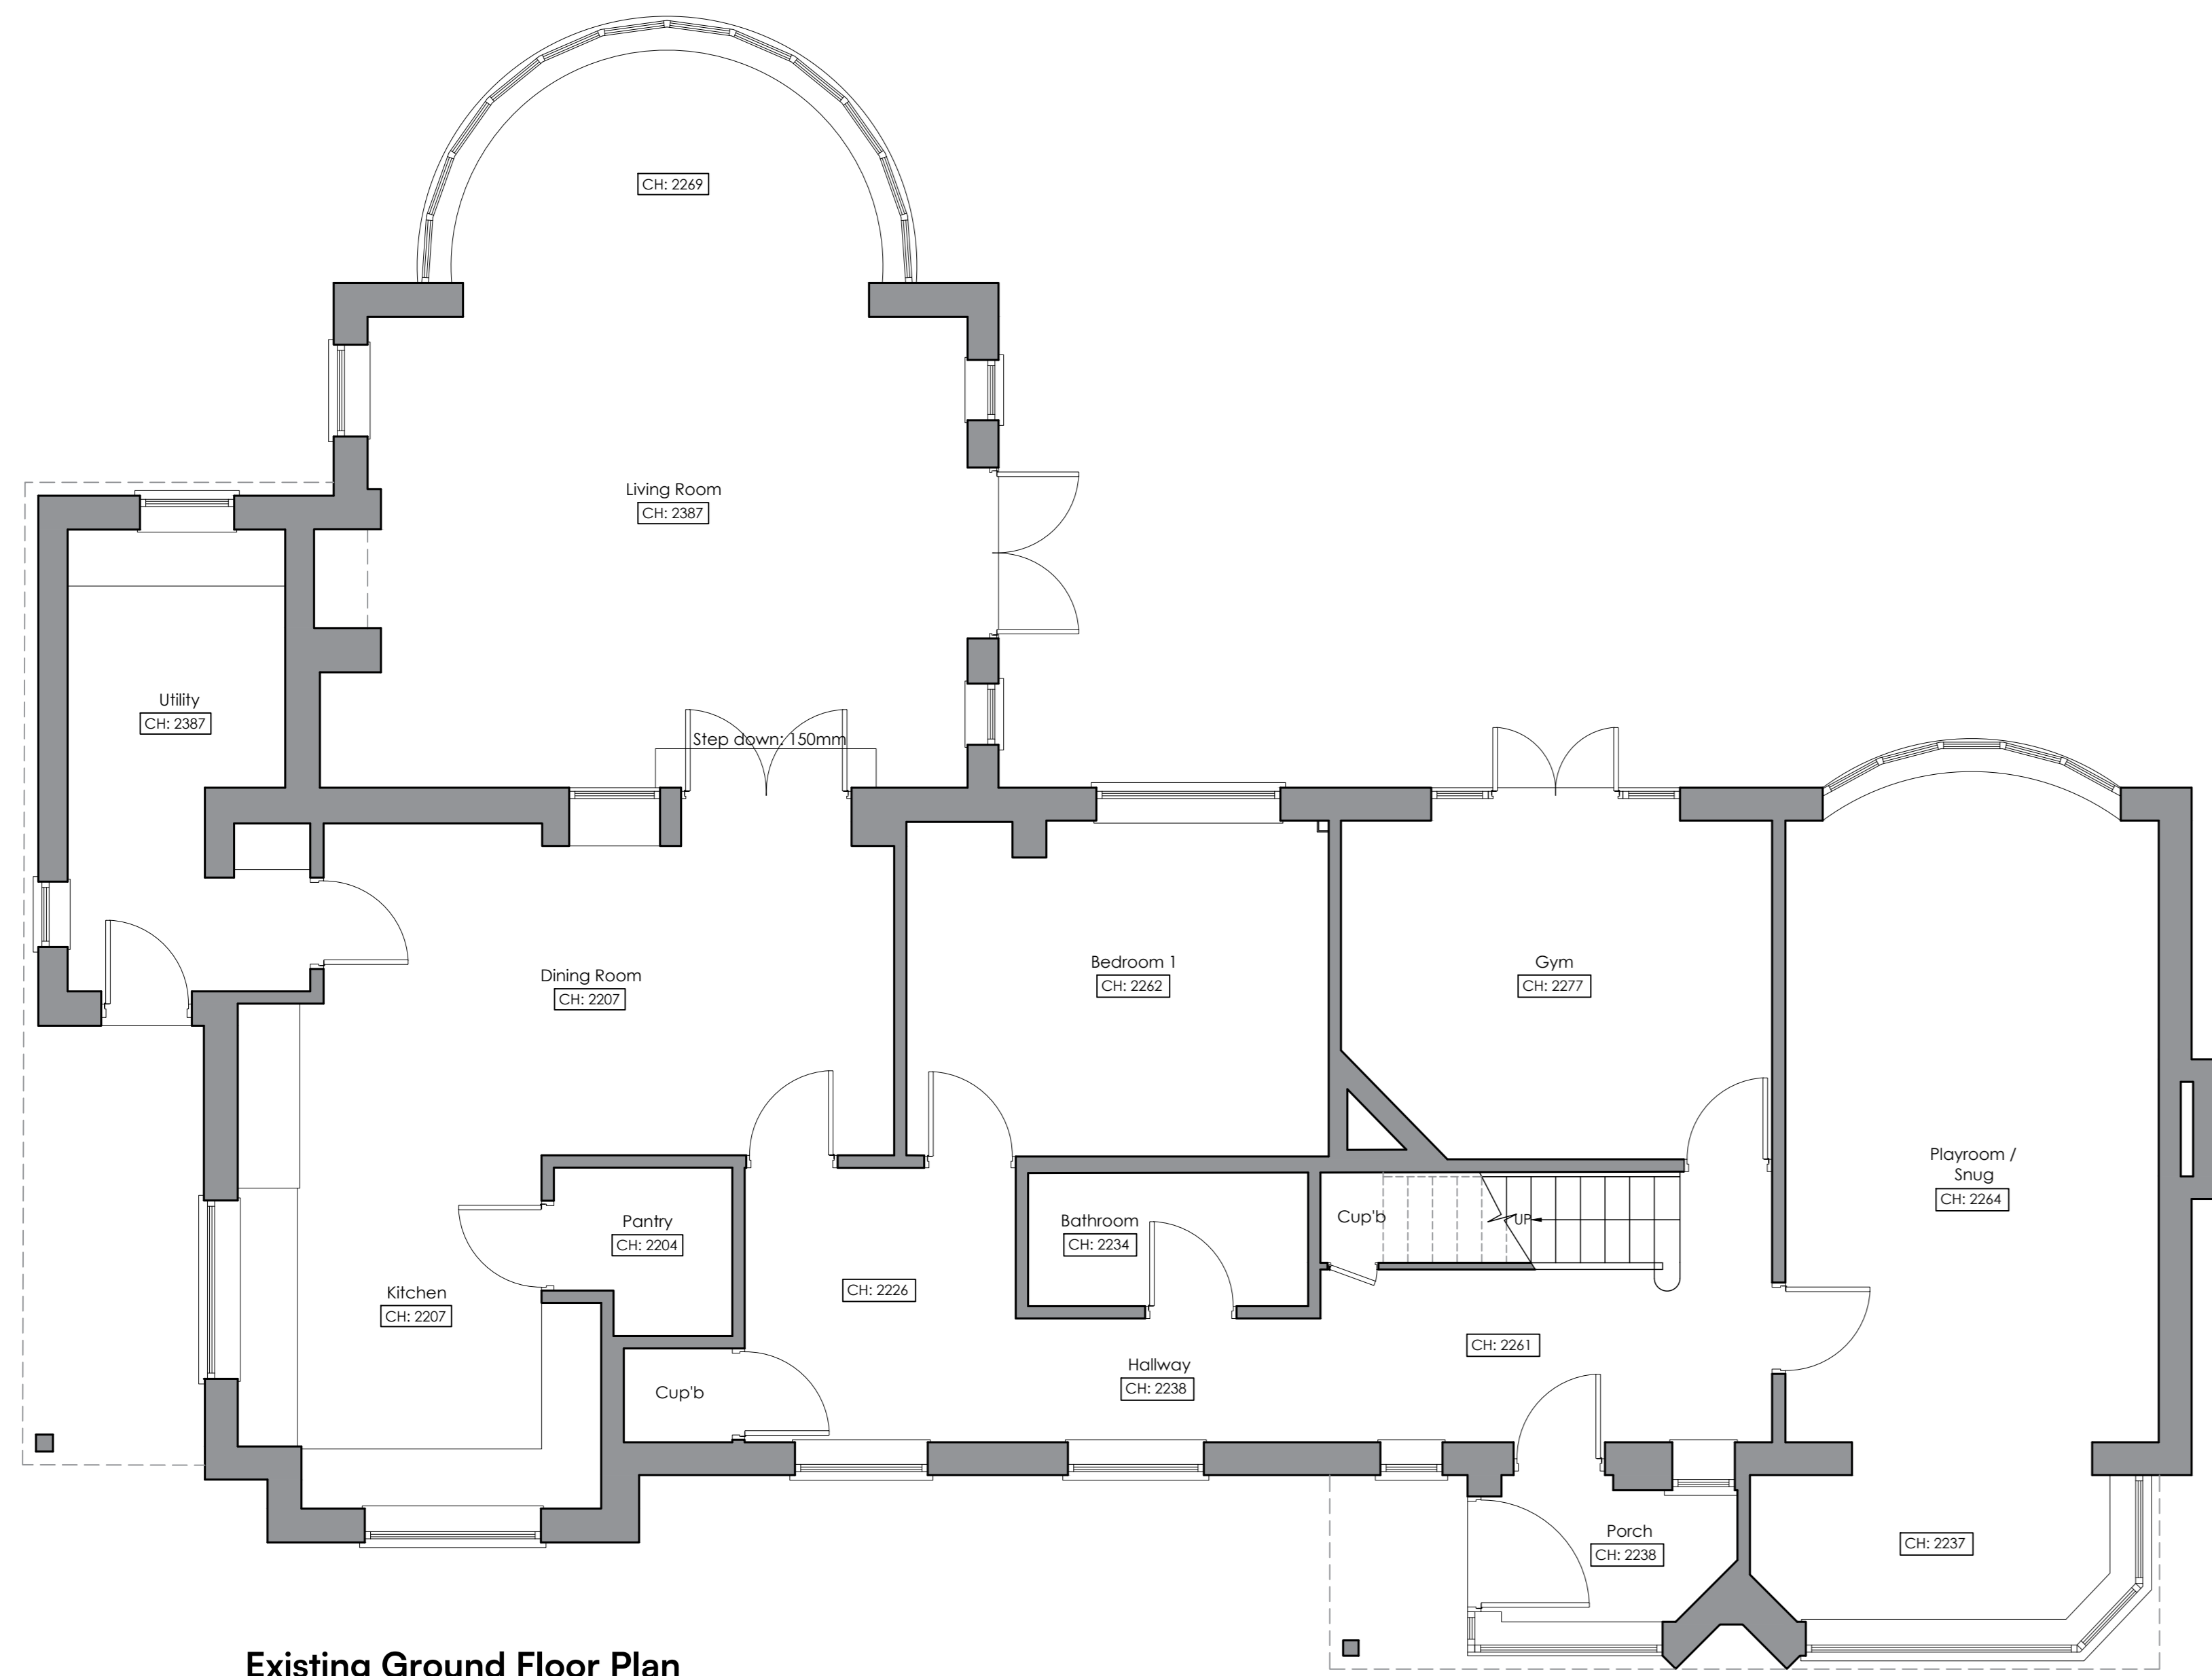

Existing Ground Floor Plan
Scale 1:50

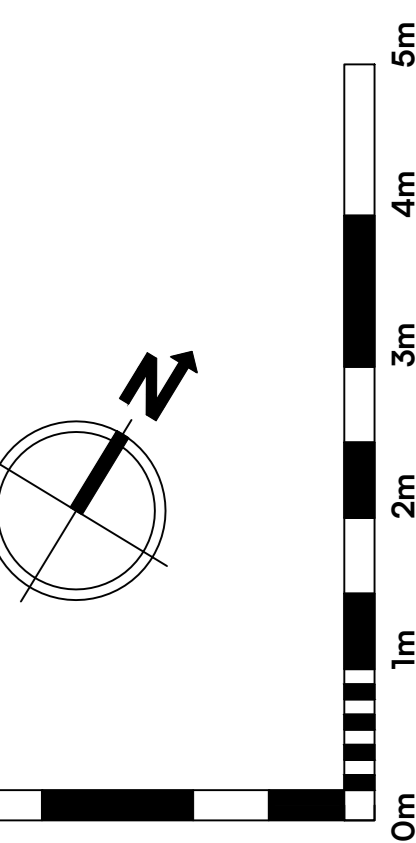

Visual Scale 1:50

Project Name:
10 Priory Road
Manton

Project Address:
10 Priory Road
Oakham, LE15 8ST

Client:
Mr & Mrs
Withers

Project: 1756	Dwg No: 02	Revision: -
------------------	---------------	----------------

Drawing Title:
Existing
Floor Plans

Scale: 1:50	Paper size: A0
----------------	-------------------

Drawn: S.A.P	Checked: -
--------------	------------

Issue:

PLANNING