



KEY:

- Denotes existing walls.
- Denotes proposed walls.
- RL - Denotes proposed roof light.
- Denotes to be demolished.

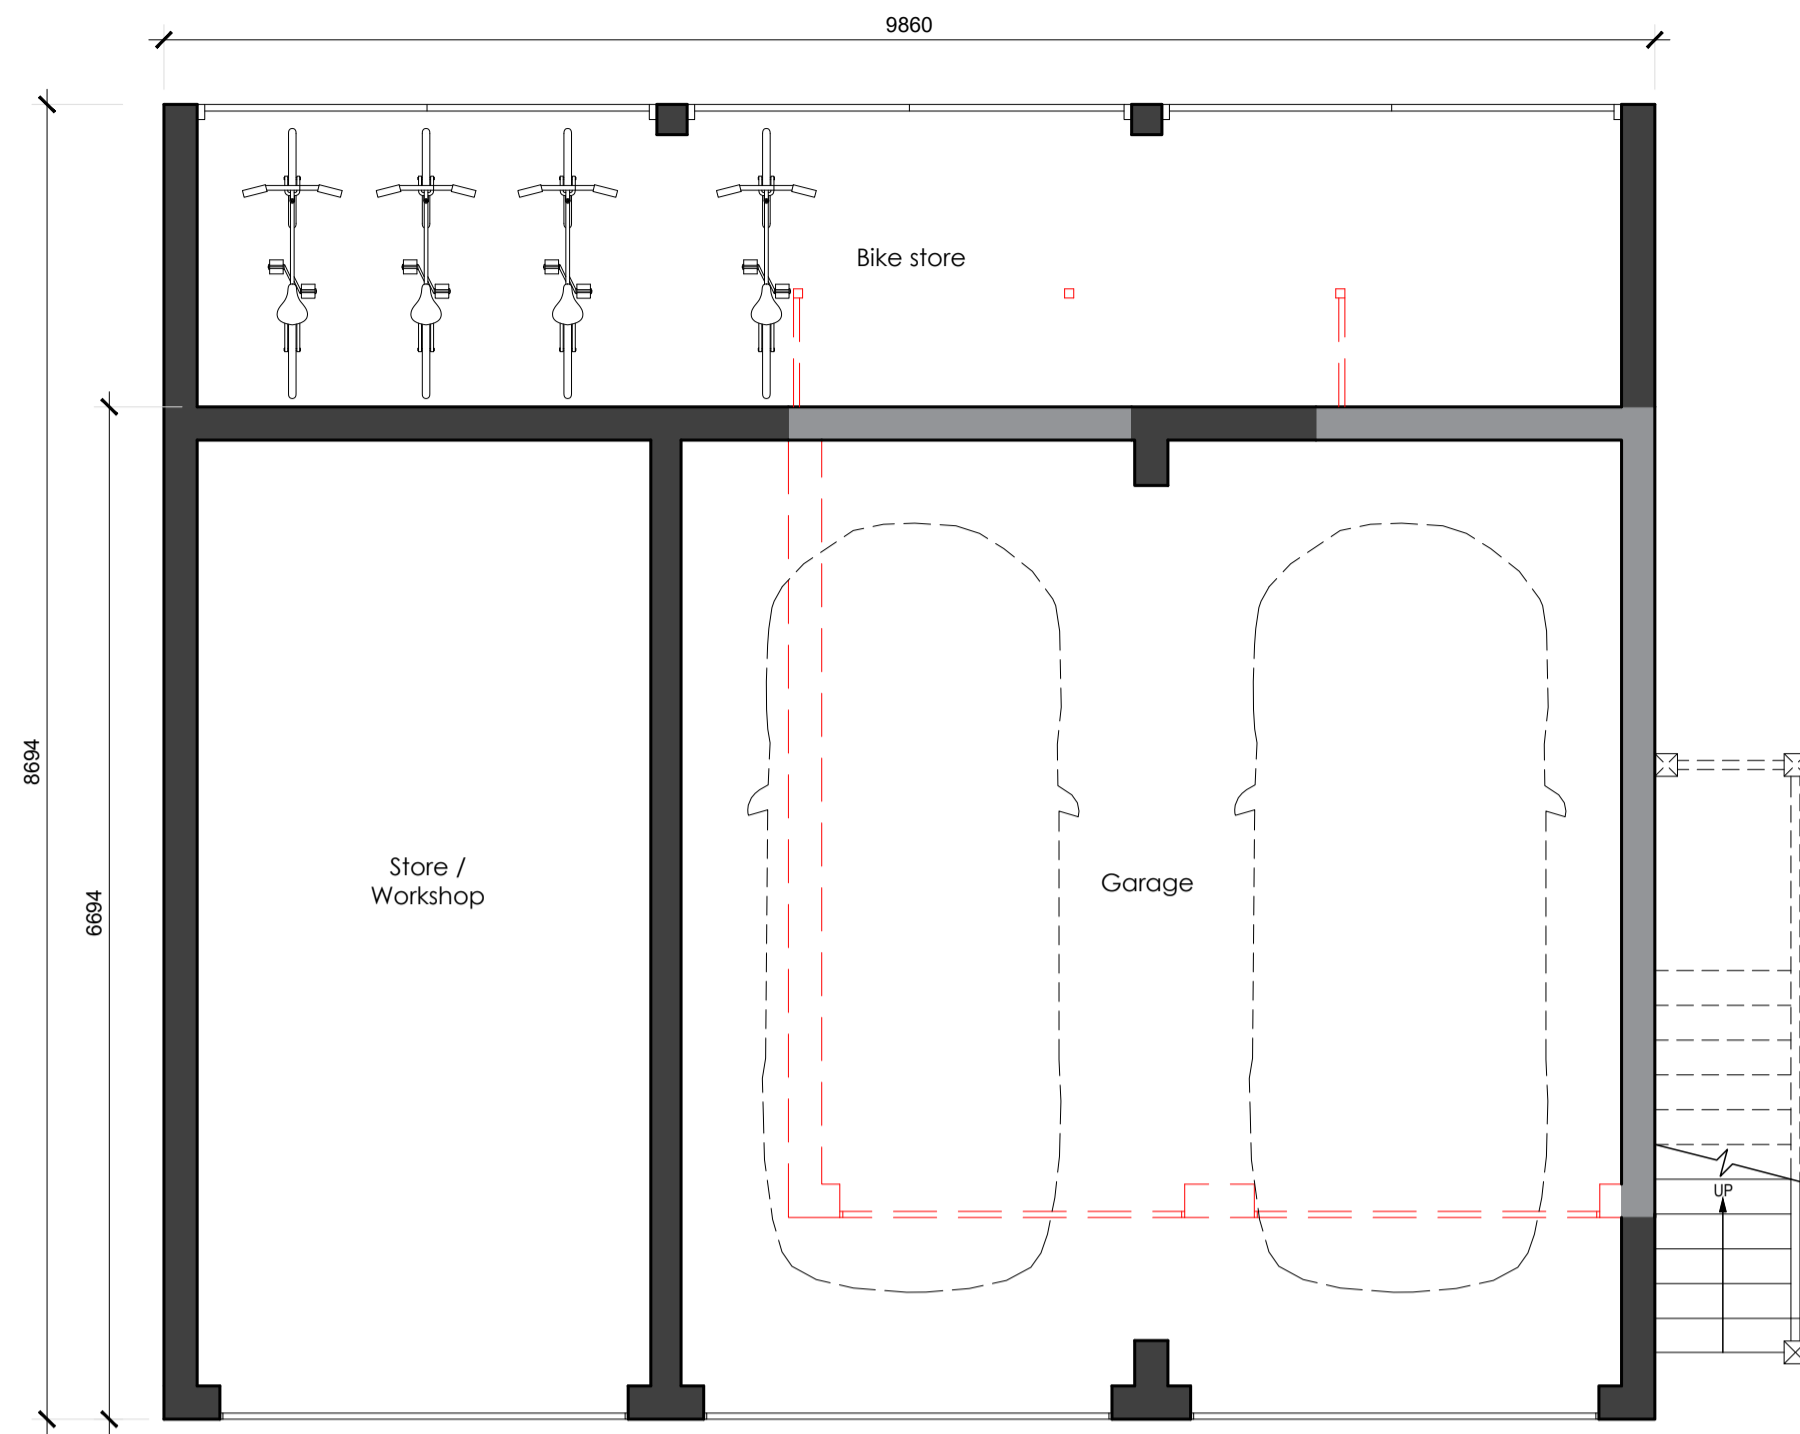


Proposed Ground Floor Plan (Garage)

Scale 1:50

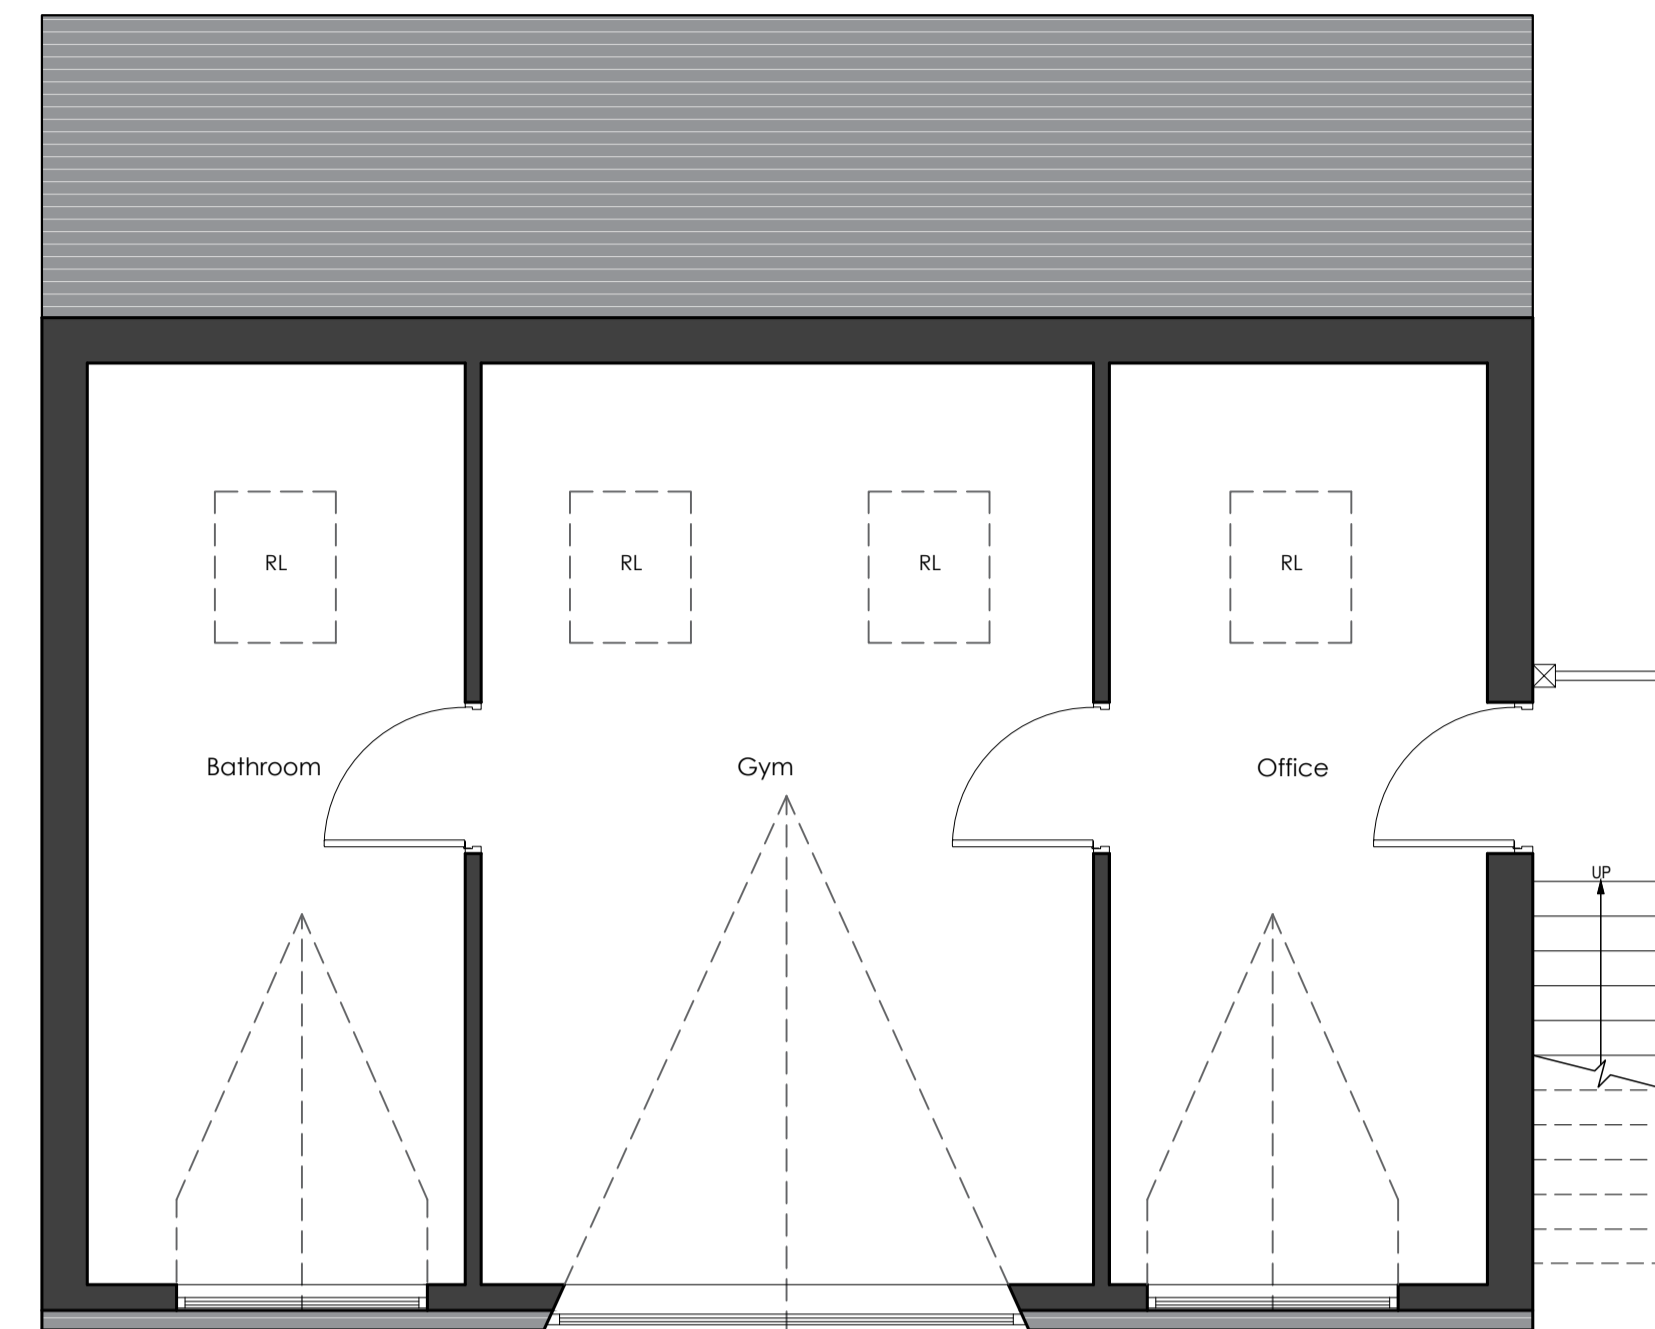

Proposed First Floor Plan (Office / Gym)

Scale 1:50

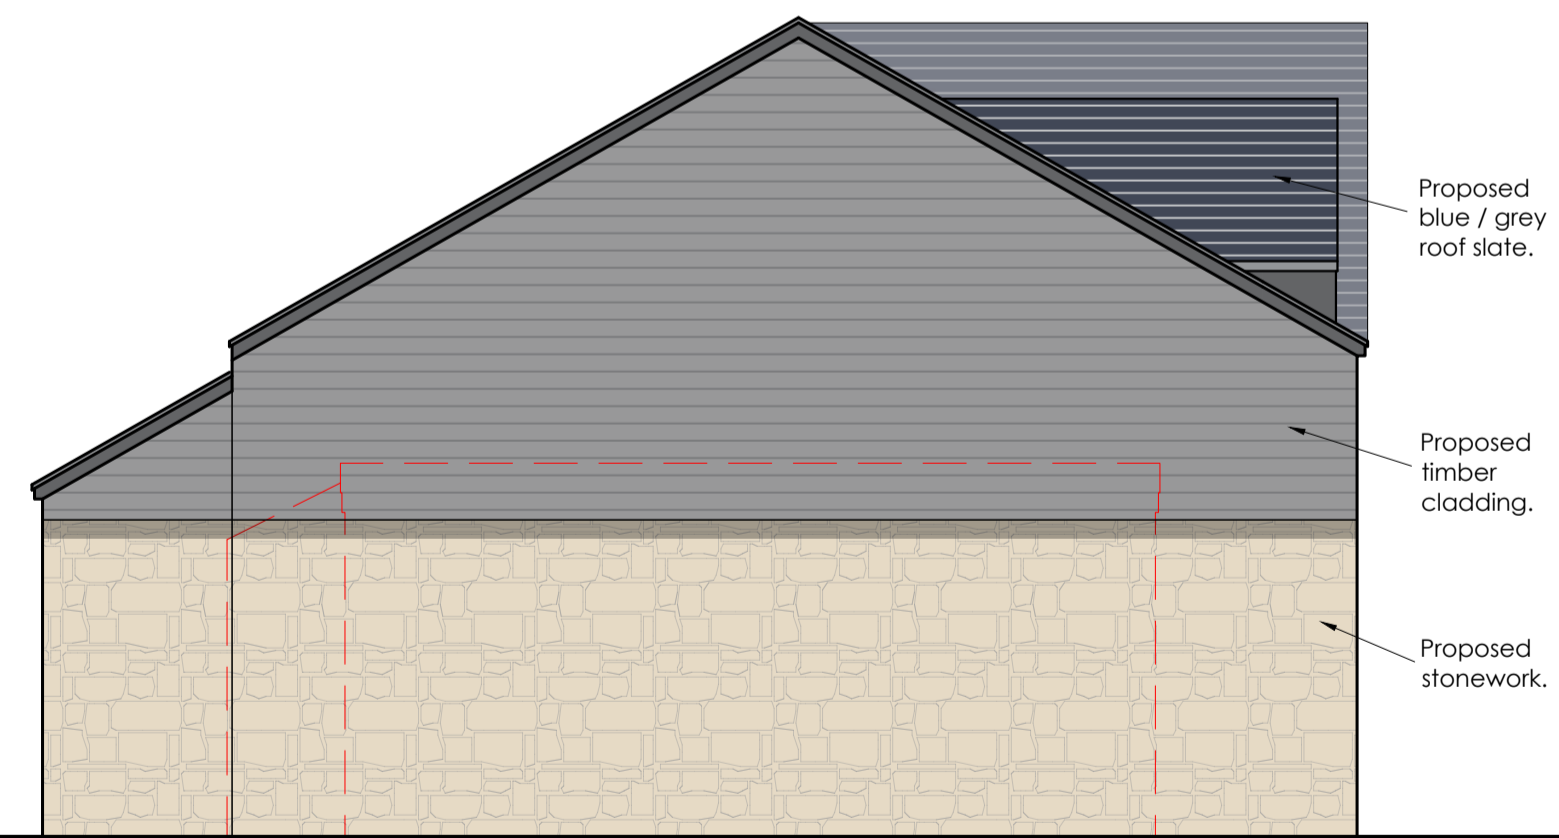


Proposed West (Side) Elevation

Scale 1:50




Proposed North (Front) Elevation

Scale 1:50

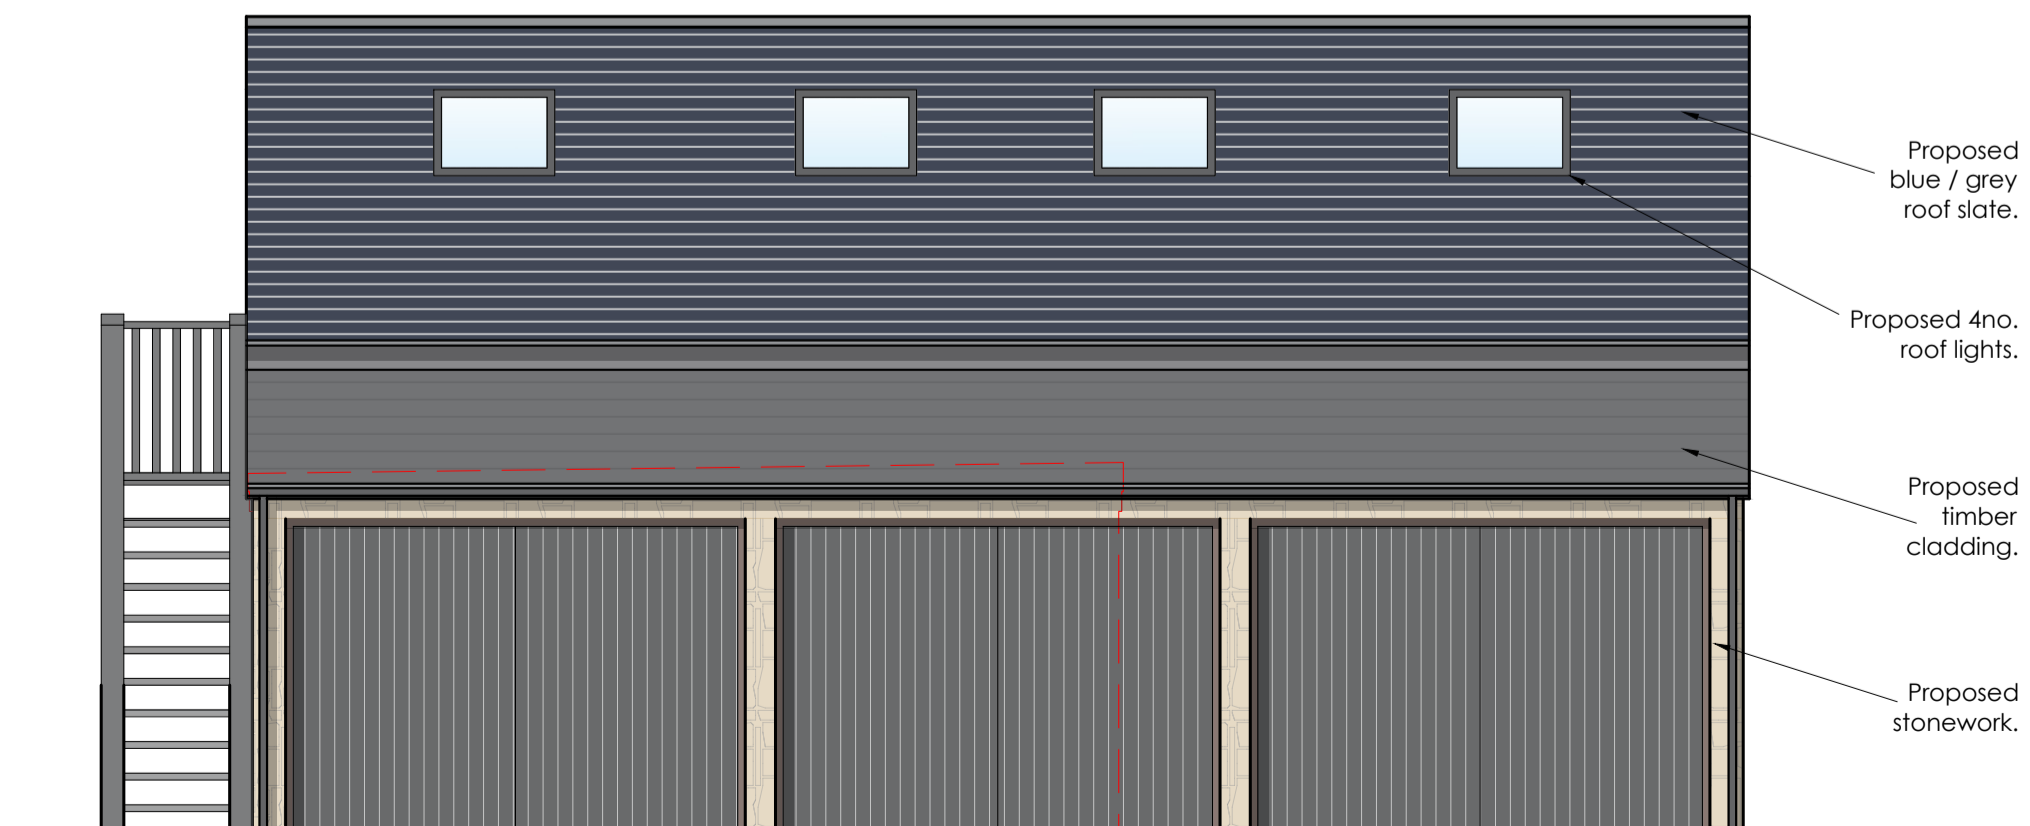


Proposed South (Rear) Elevation

Scale 1:50

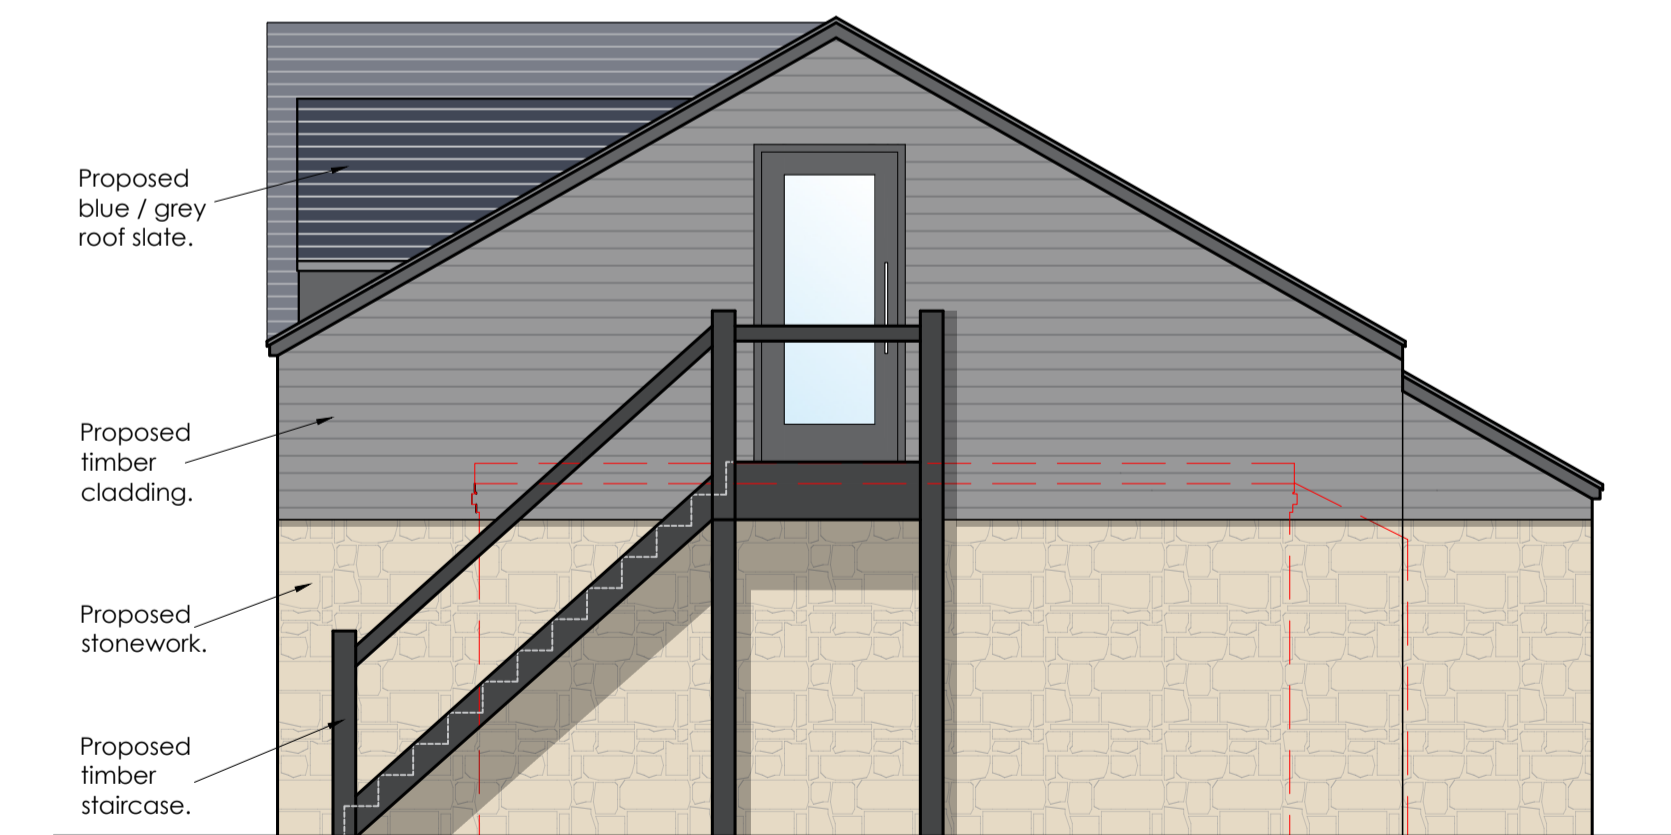

Proposed West (Side) Elevation

Scale 1:50

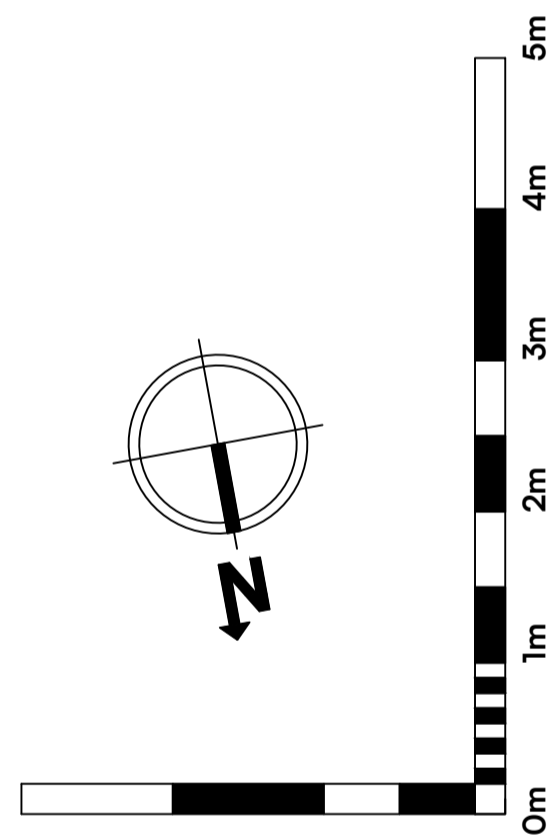

Visual Scale 1:50

Project Name:
10 Priory Road
Manton

Project Address:
10 Priory Road
Manton
Oakham, LE15 8ST

Client:
Mr & Mrs
Withers

Project: 1756	Drg No: 08	Revision: -
------------------	---------------	----------------

Drawing Title:
Proposed Garage
Plans & Elevations

Scale: 1:50	Paper size: A1
----------------	-------------------

Drawn: S.A.P Checked: R.T

Issue:

PLANNING