




- KEY:**
- Denotes existing walls.
  - Denotes proposed walls.
  - RL** - Denotes proposed roof light.
  - Denotes to be demolished.

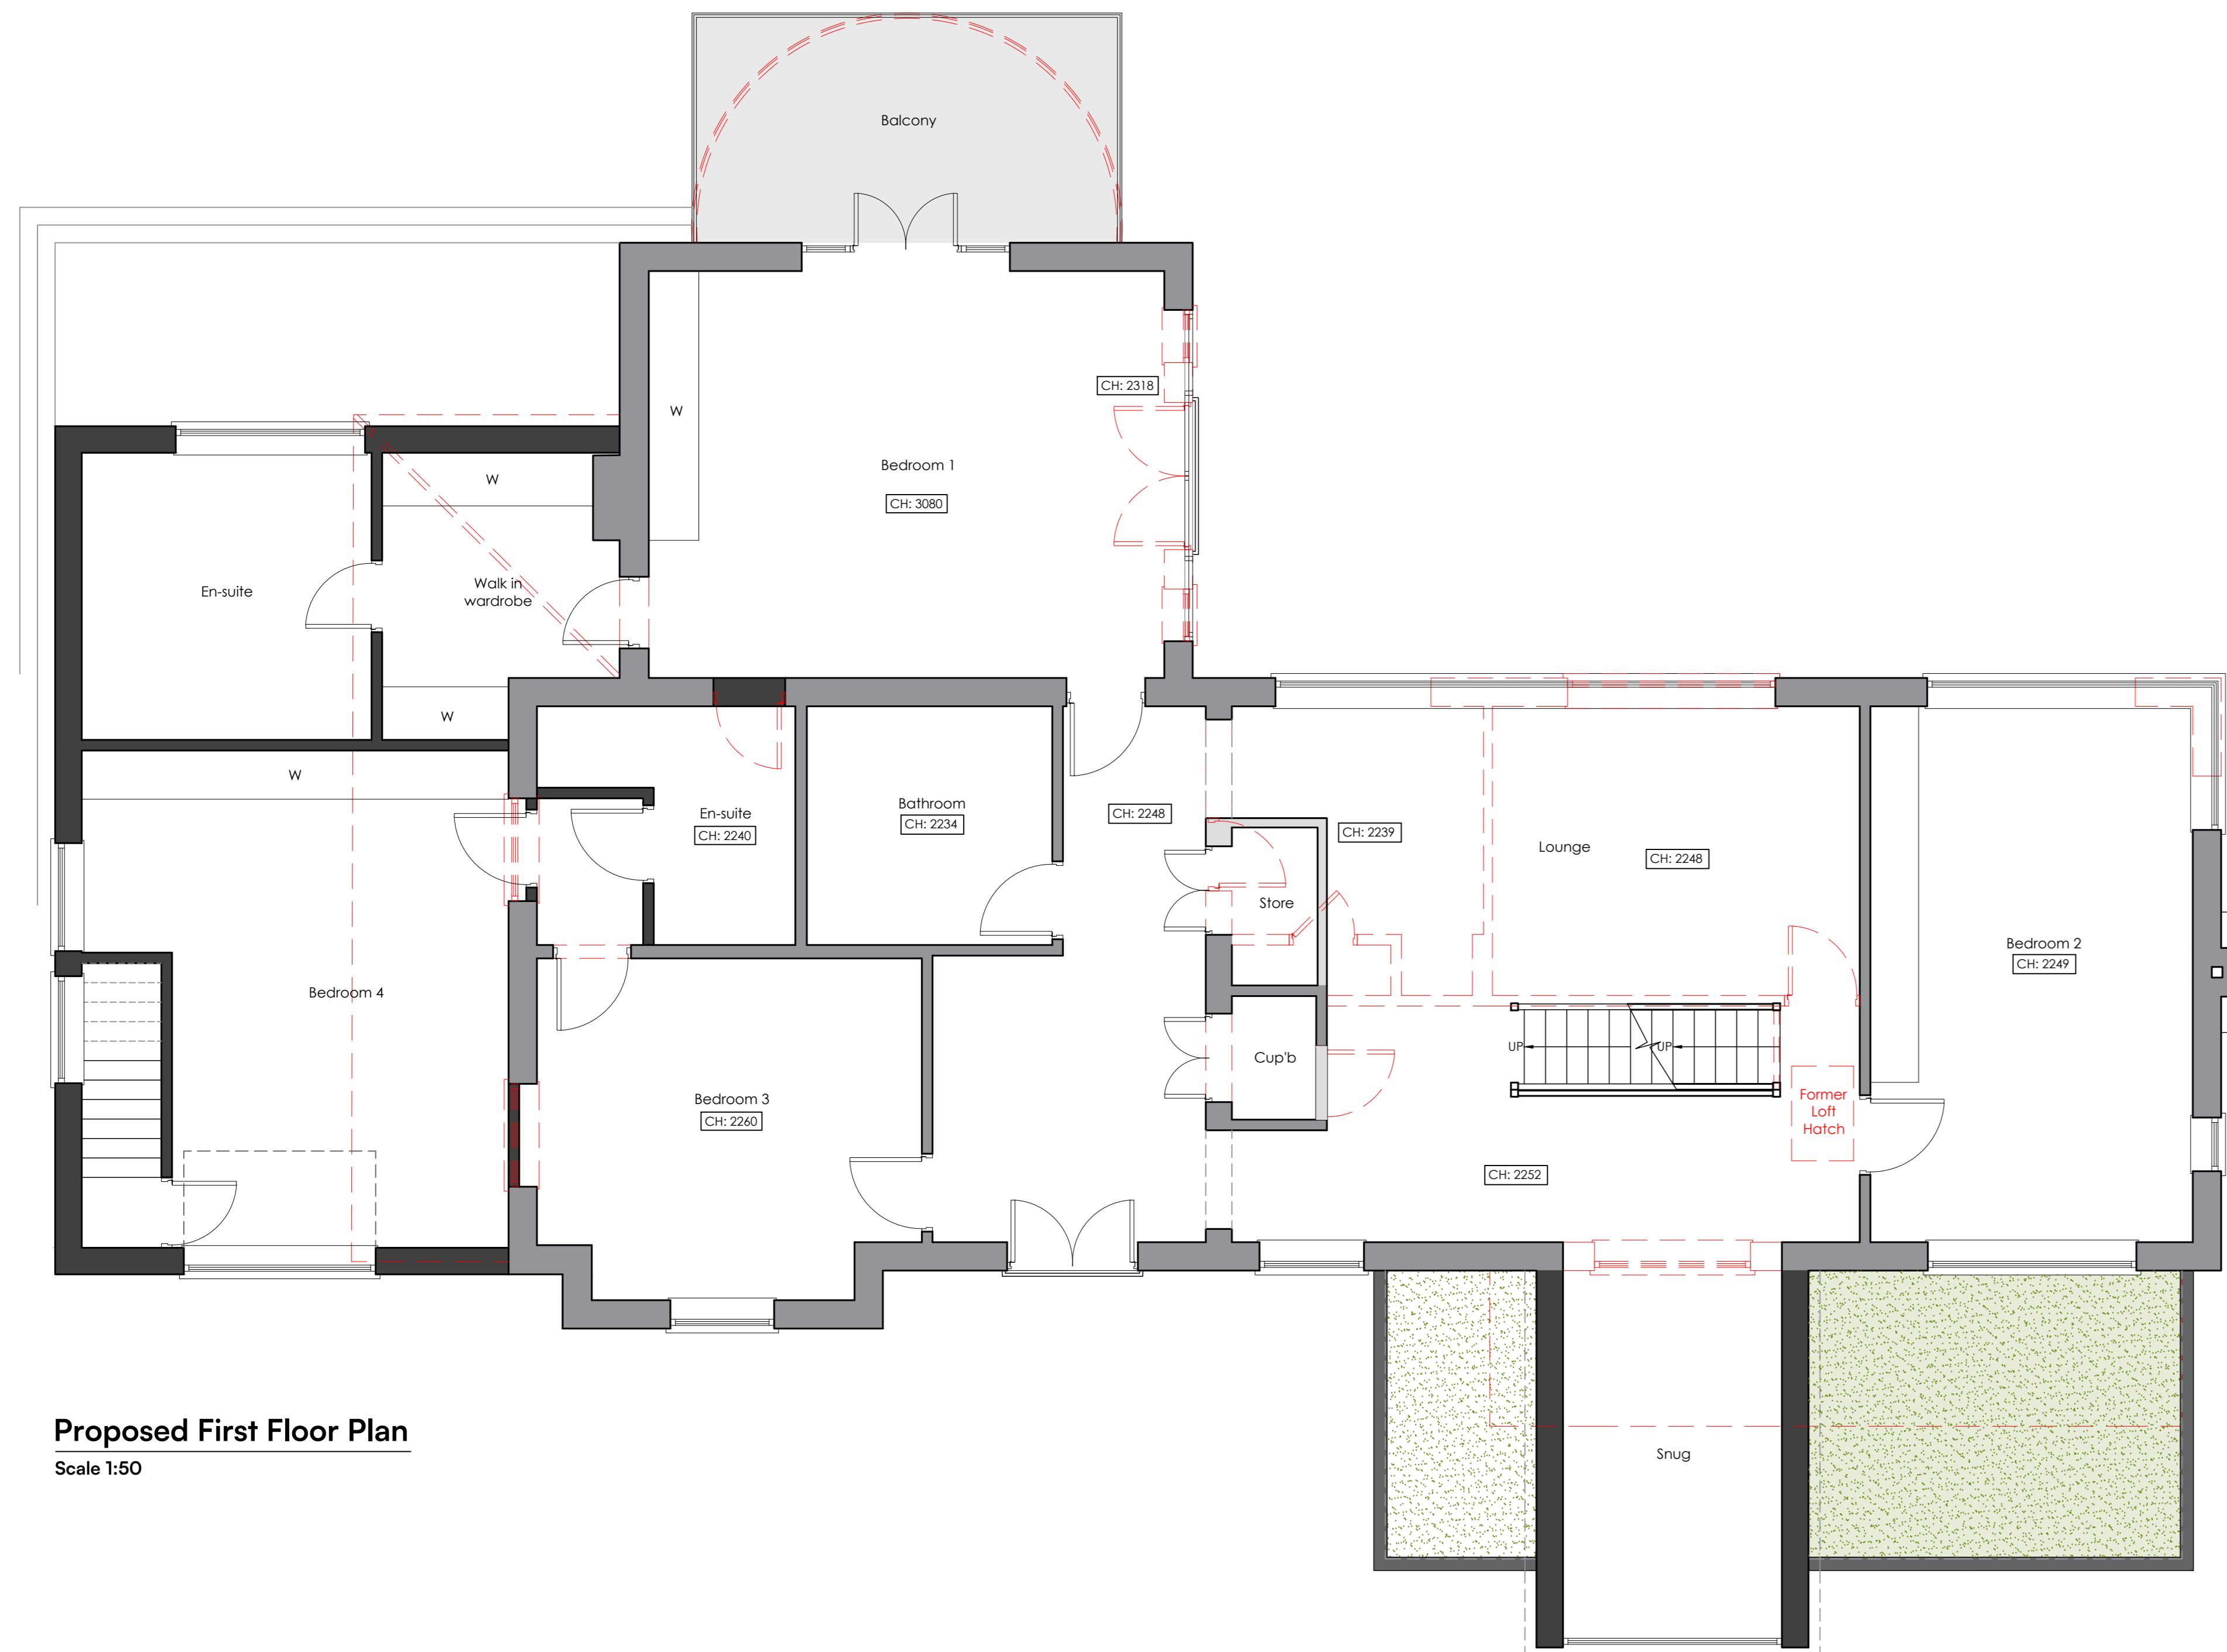


**Proposed First Floor Plan**  
 Scale 1:50

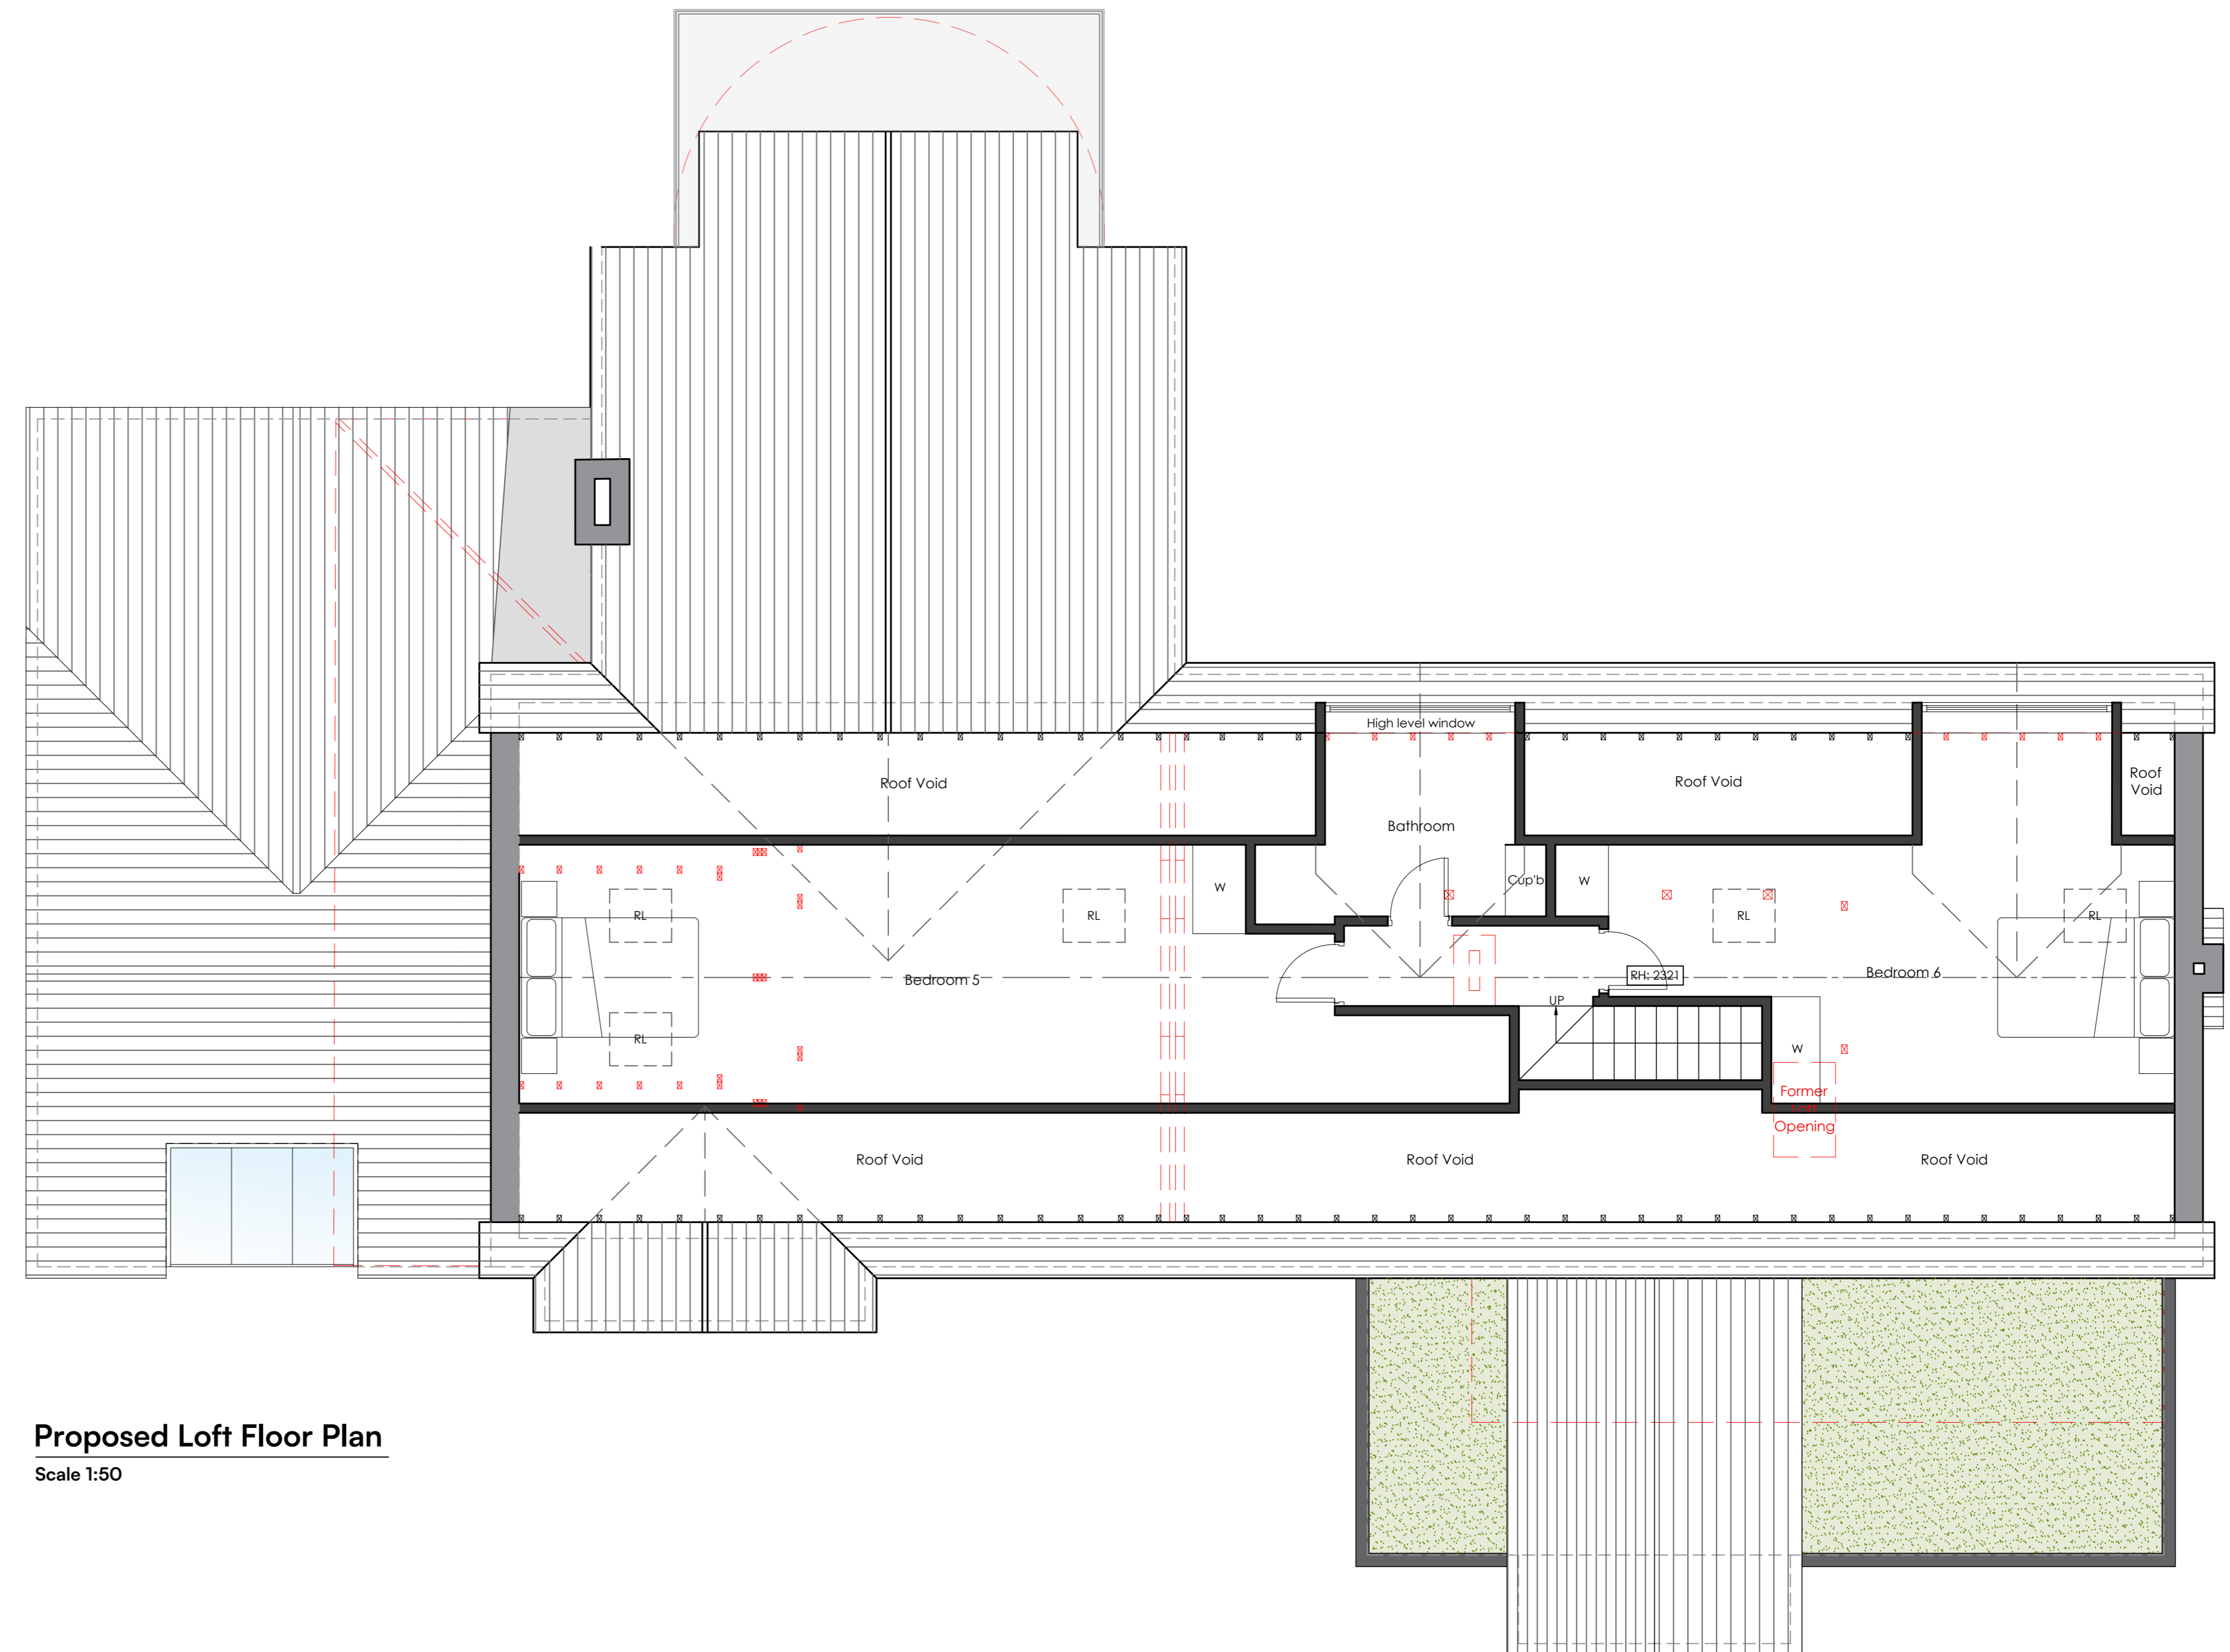

**Proposed Loft Floor Plan**  
 Scale 1:50

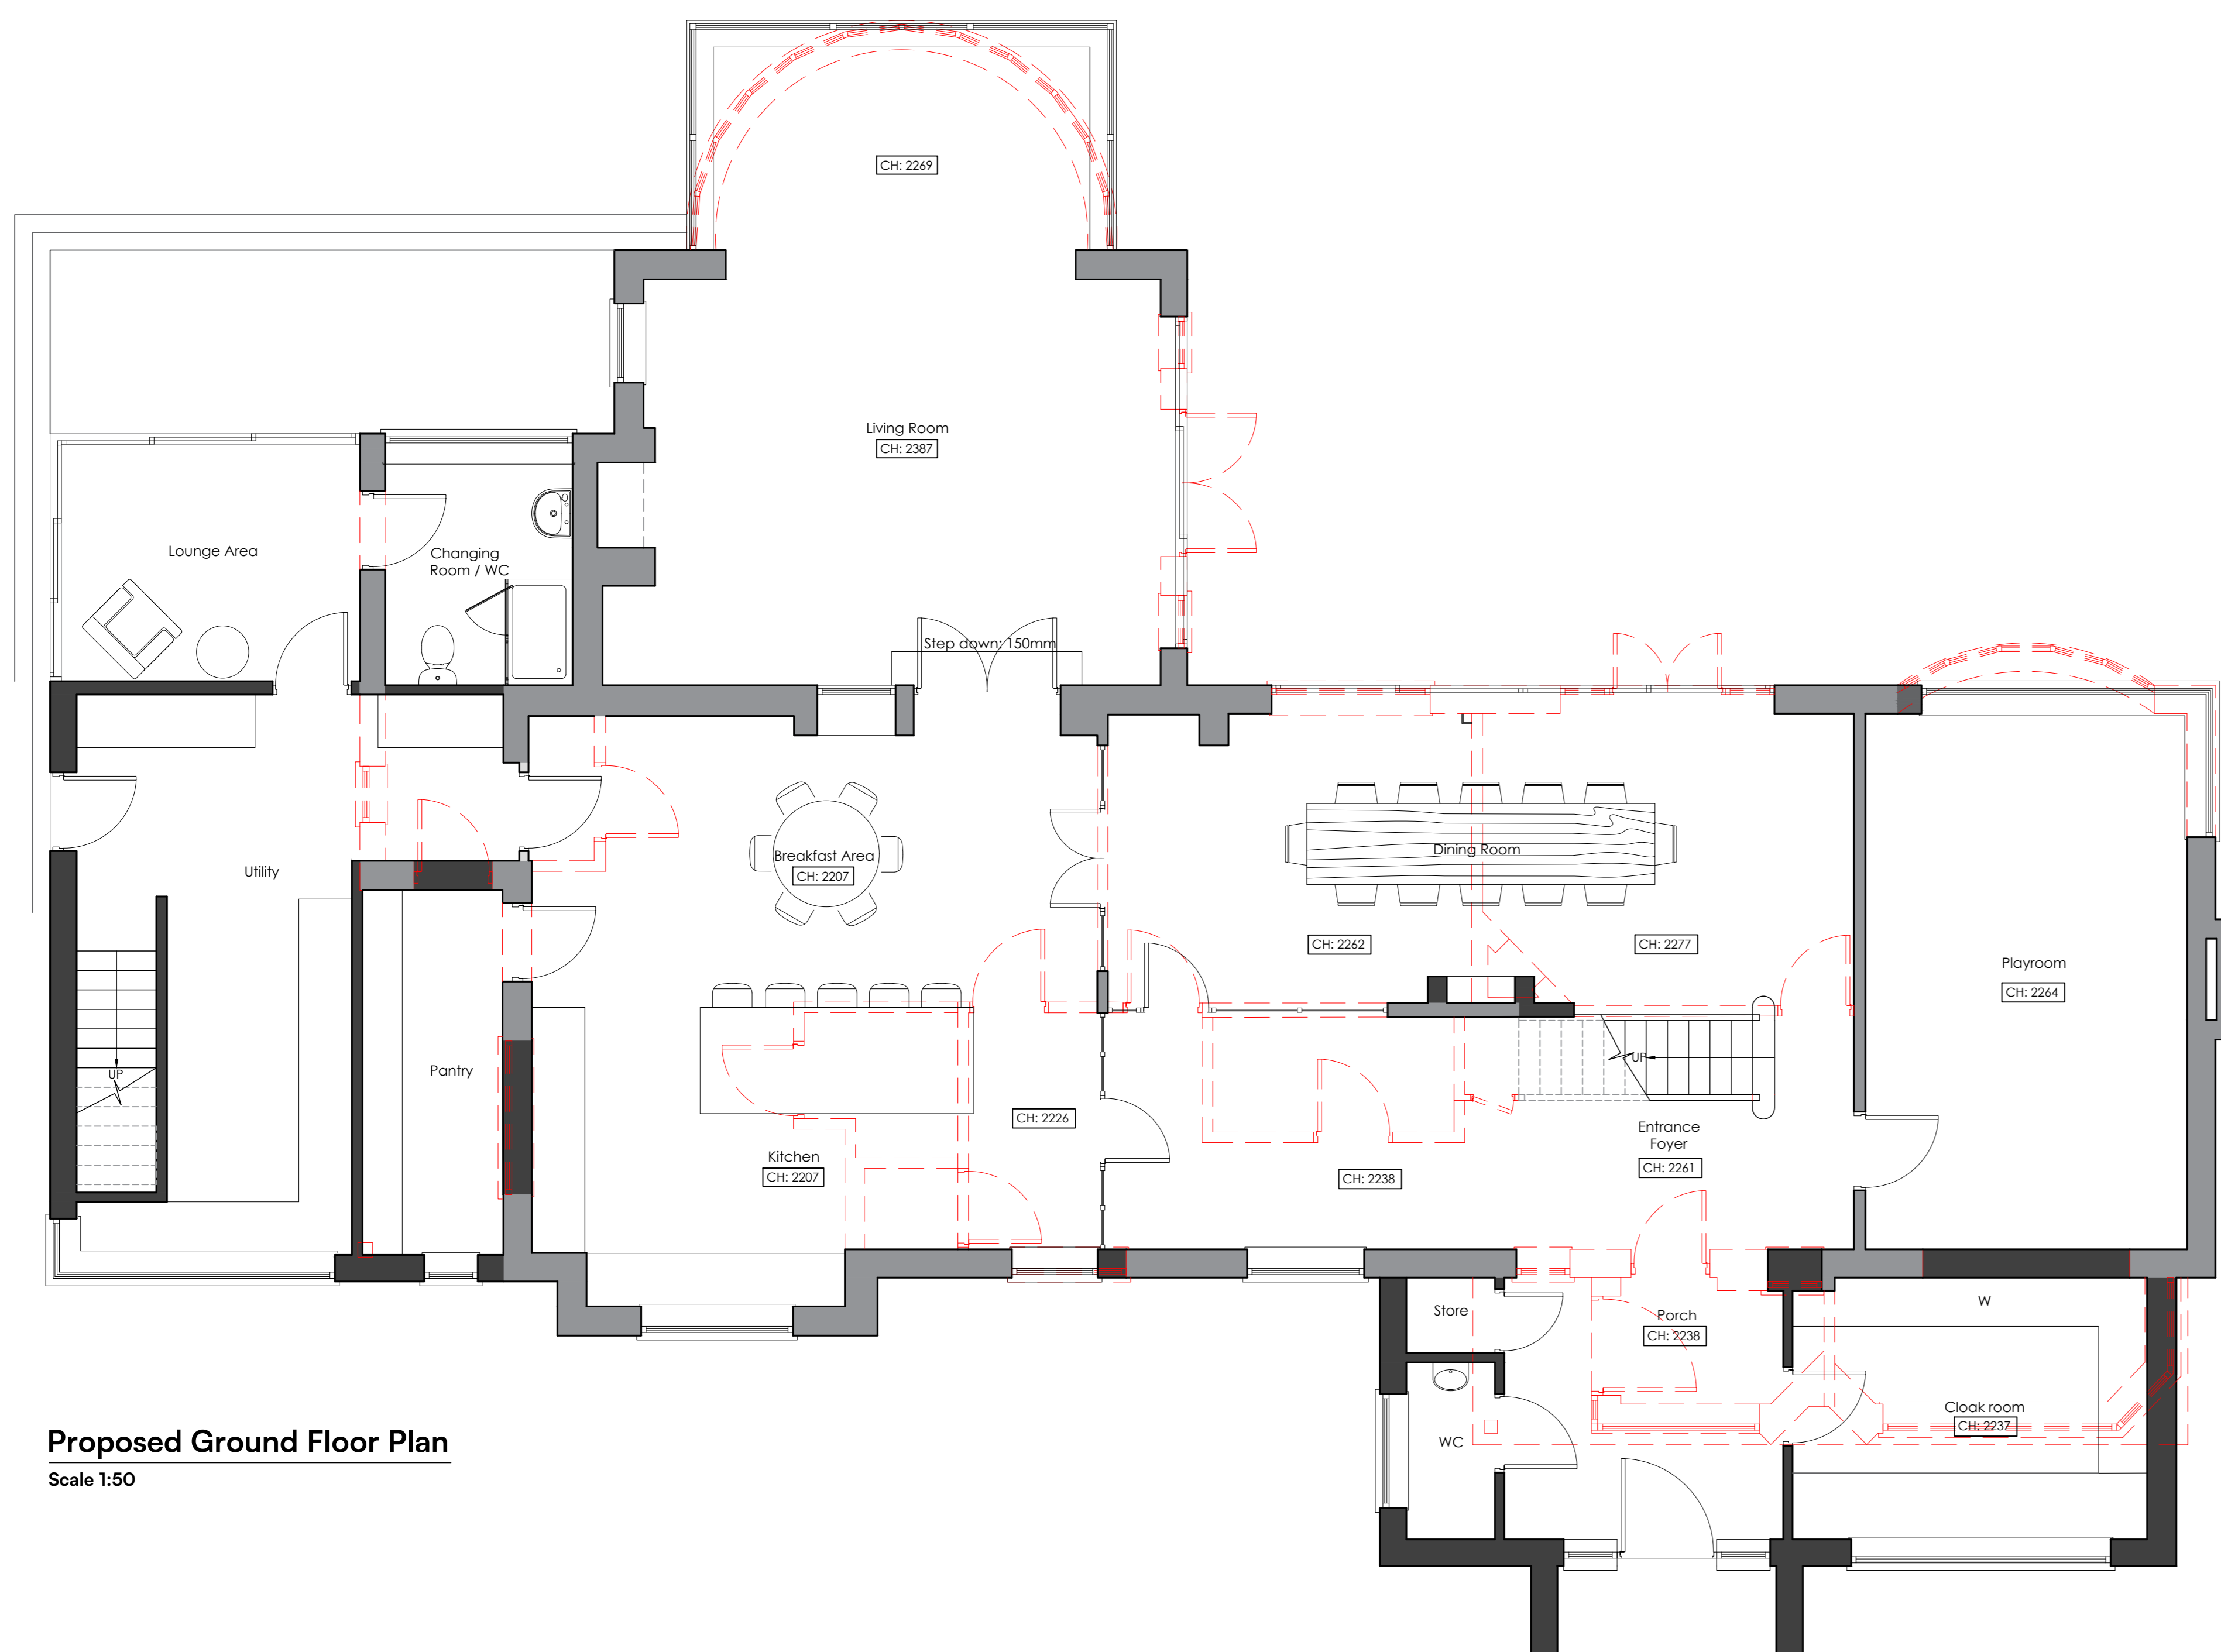

**Proposed Ground Floor Plan**  
 Scale 1:50

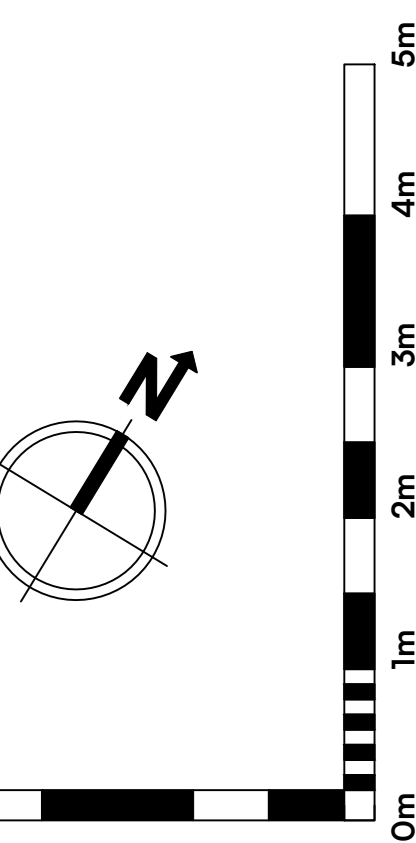

Visual Scale 1:50

Project Name:  
 10 Priory Road  
 Manton

Project Address:  
 10 Priory Road  
 Manton  
 Oakham, LE15 8ST

Client:  
 Mr & Mrs  
 Withers

Project: 1756	Dwg No: 06	Revision: -
------------------	---------------	----------------

Drawing Title:  
 Proposed  
 Floor Plans

Scale: 1:50	Paper size: A0
----------------	-------------------

Drawn: S.A.P	Checked: R.T
--------------	--------------

Issue:

**PLANNING**

Drawing to be scaled for planning purposes only. All dimensions to be verified on site. All drawings are the copyright of RTK Stamford Ltd.