





ENTRANCE ELEVATION (EAST FACING)

FINISHES
 roofs - slate and felt
 walls - painted render to front, roughcast to rear
 doors and windows - timber to front , uPVC to rear
 shopfront - aluminium
 timber cladding to rear porch - weathered grey finish

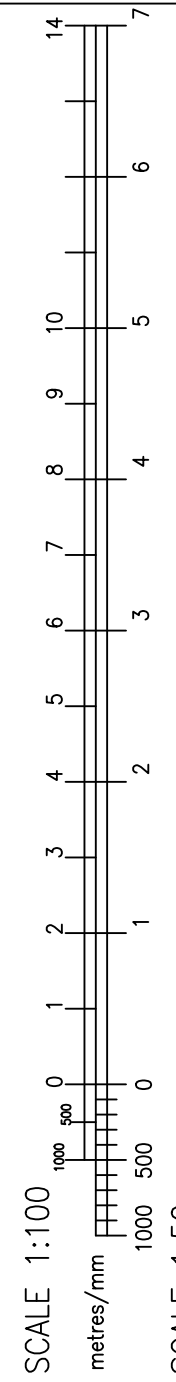

SCALE 1:100
 metres/mm
 SCALE 1:50

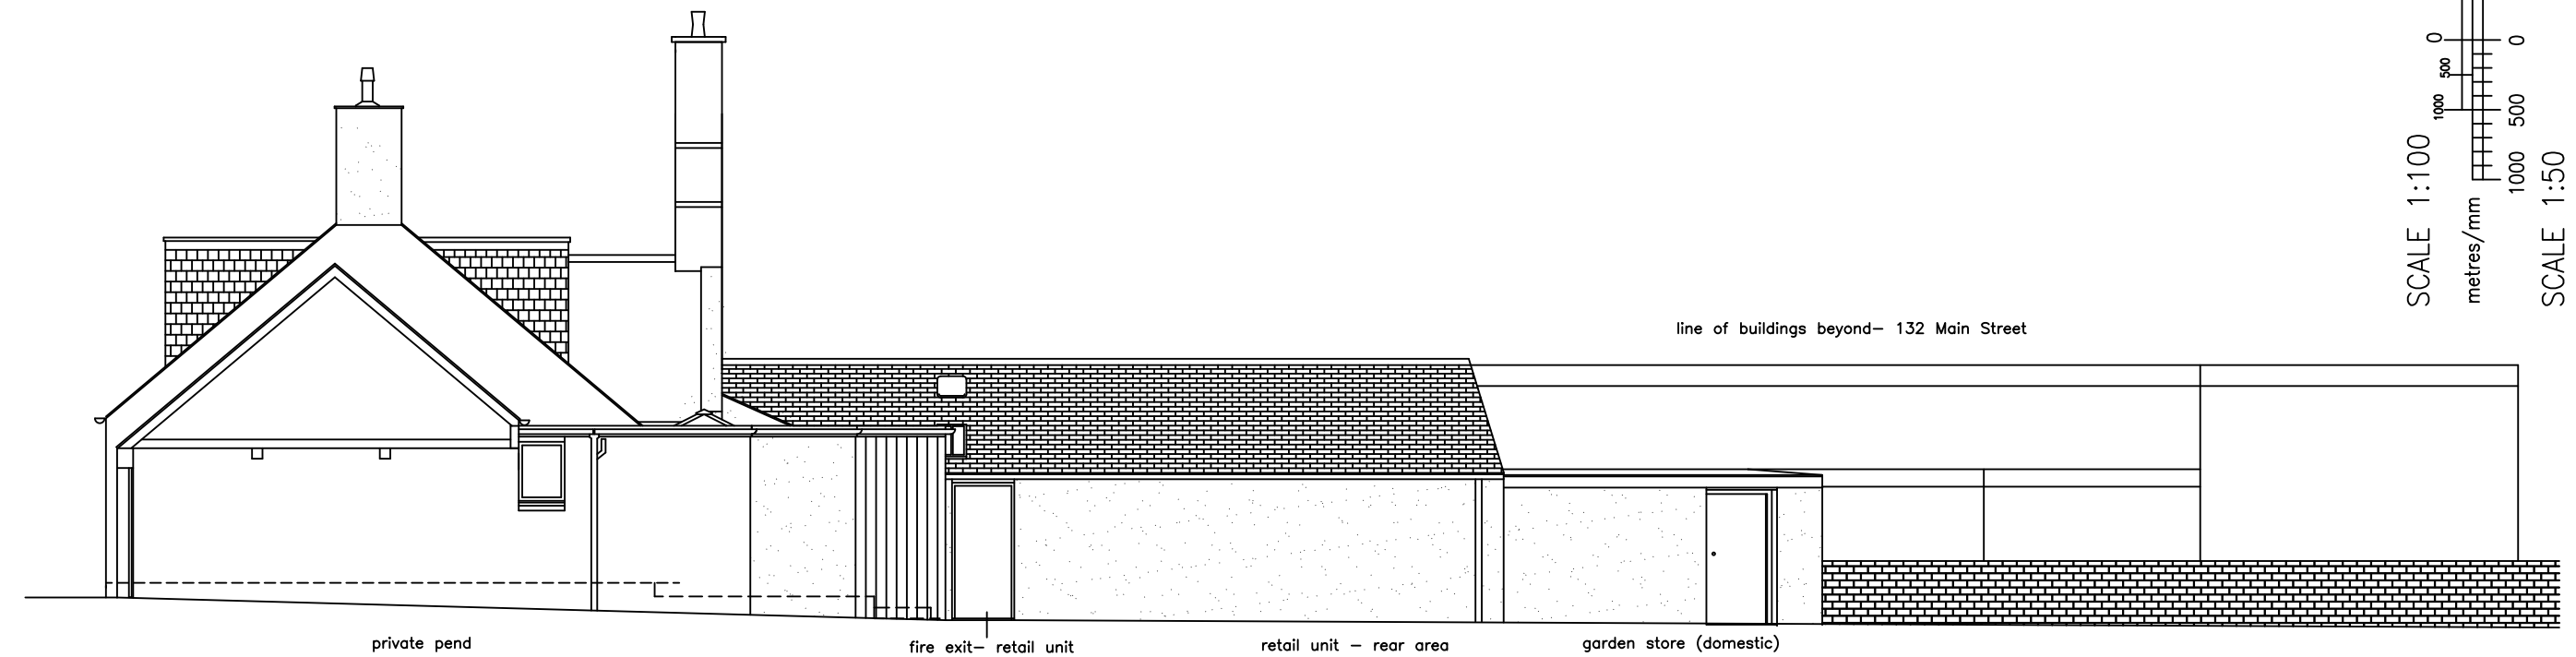

GARDEN ELEVATION (NORTH FACING)

**4°37 West
 Architects**

This drawing and its texts are the copyright of 4°37 West Architects Ltd and may only be used in direct connection with the project and site identified. No other copying in part or in whole may be carried out for any other purpose without the prior permission in writing of 4°37 West Architects Ltd

Do not scale sizes from this drawing . All sizes and their coordination are the responsibility of the contractor. All sizes shall be set out and checked on site prior to construction works. Should any discrepancies arise, inform architect immediately

ann@4-37westarchitects.co.uk
 ST CLAIR, 2 PARK AVENUE, PRESTWICK

Job
 ALTERATIONS TO DWELLINGHOUSE
 AND RETAIL UNIT
 128-130 MAIN STREET, PRESTWICK

Client
 MR GEORGE WALLACE

Title
 FRONT & NORTH ELEVATIONS AS EXISTING
 AS EXISTING

Scale 1:100 @ A3

Date March 24

DRG.No

2304-04

Revision