


GENERAL NOTES
 All dimensions to be checked on site and any discrepancies to be confirmed to Architecture One Eight Ltd.

All building works to be carried out using with the plans and associated specification. Each plan refers to stage of works and provides sufficient level of information required for this stage. Please refer any queries to Architecture One Eight Ltd

The plans should be used in association with current Building Regulations Documents, Codes of Practice and relevant British Standards. Please refer any queries to Architecture One Eight Ltd. Do not scale off these plans.

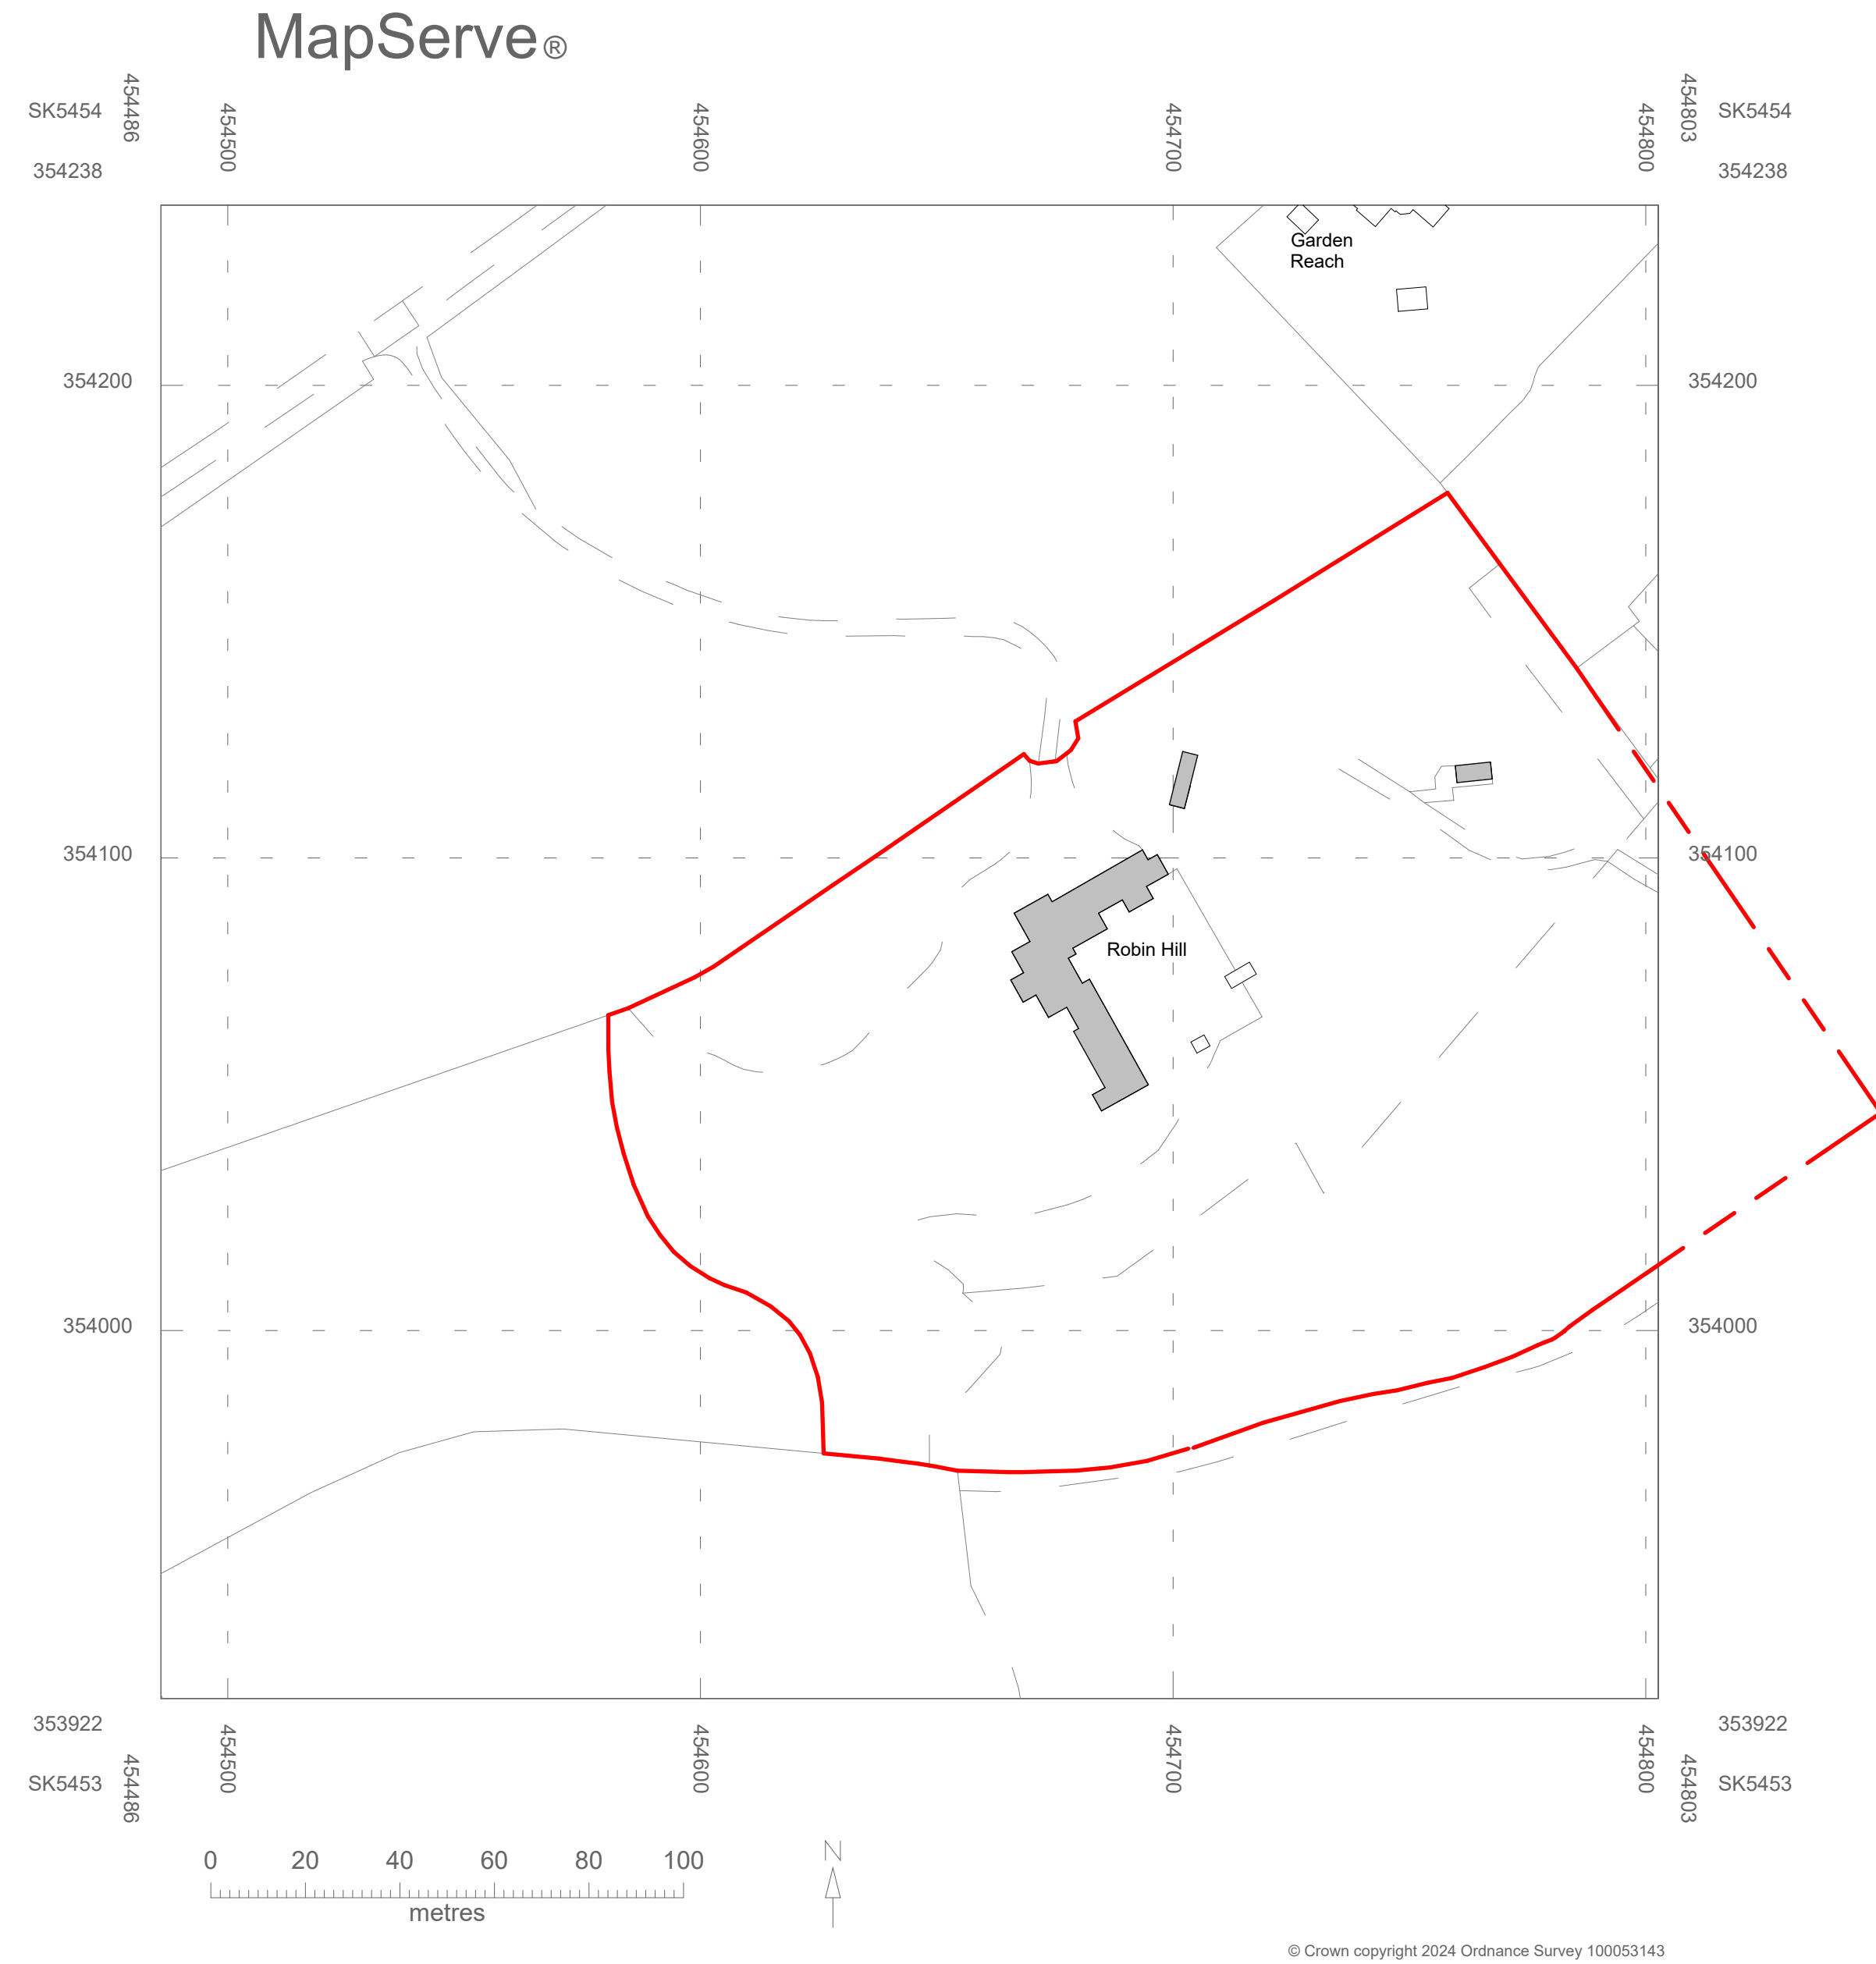

EXISTING LOCATION PLAN
 1 : 1250




EXISTING BLOCK PLAN
 1 : 500

PROJECT TITLE:	DRAWING TITLE:	Scale (@ A1):	Date:
PRIOR APPROVAL LARGER HOME EXTENSION	LOCATION AND BLOCK PLAN	As indicated	01/24
PROJECT ADDRESS:	DRAWING NO:	ISSUE:	REV:
ROBIN HILL, NEWSTEAD ABBEY PARK, NOTTINGHAM, NG15 8GE	429.01.001	EXISTING	

GENERAL NOTES
 All dimensions to be checked on site and any discrepancies to be confirmed to Architecture One Eight Ltd.


All building works to be carried out using the plans and associated specification. Each plan refers to the stage of works and provides sufficient level of information required for this stage. Please refer any queries to Architecture One Eight Ltd.

The plans should be used in association with current Building Regulations Documents, Codes of Practice and relevant British Standards. Please refer any queries to Architecture One Eight Ltd. Do not scale off these plans.

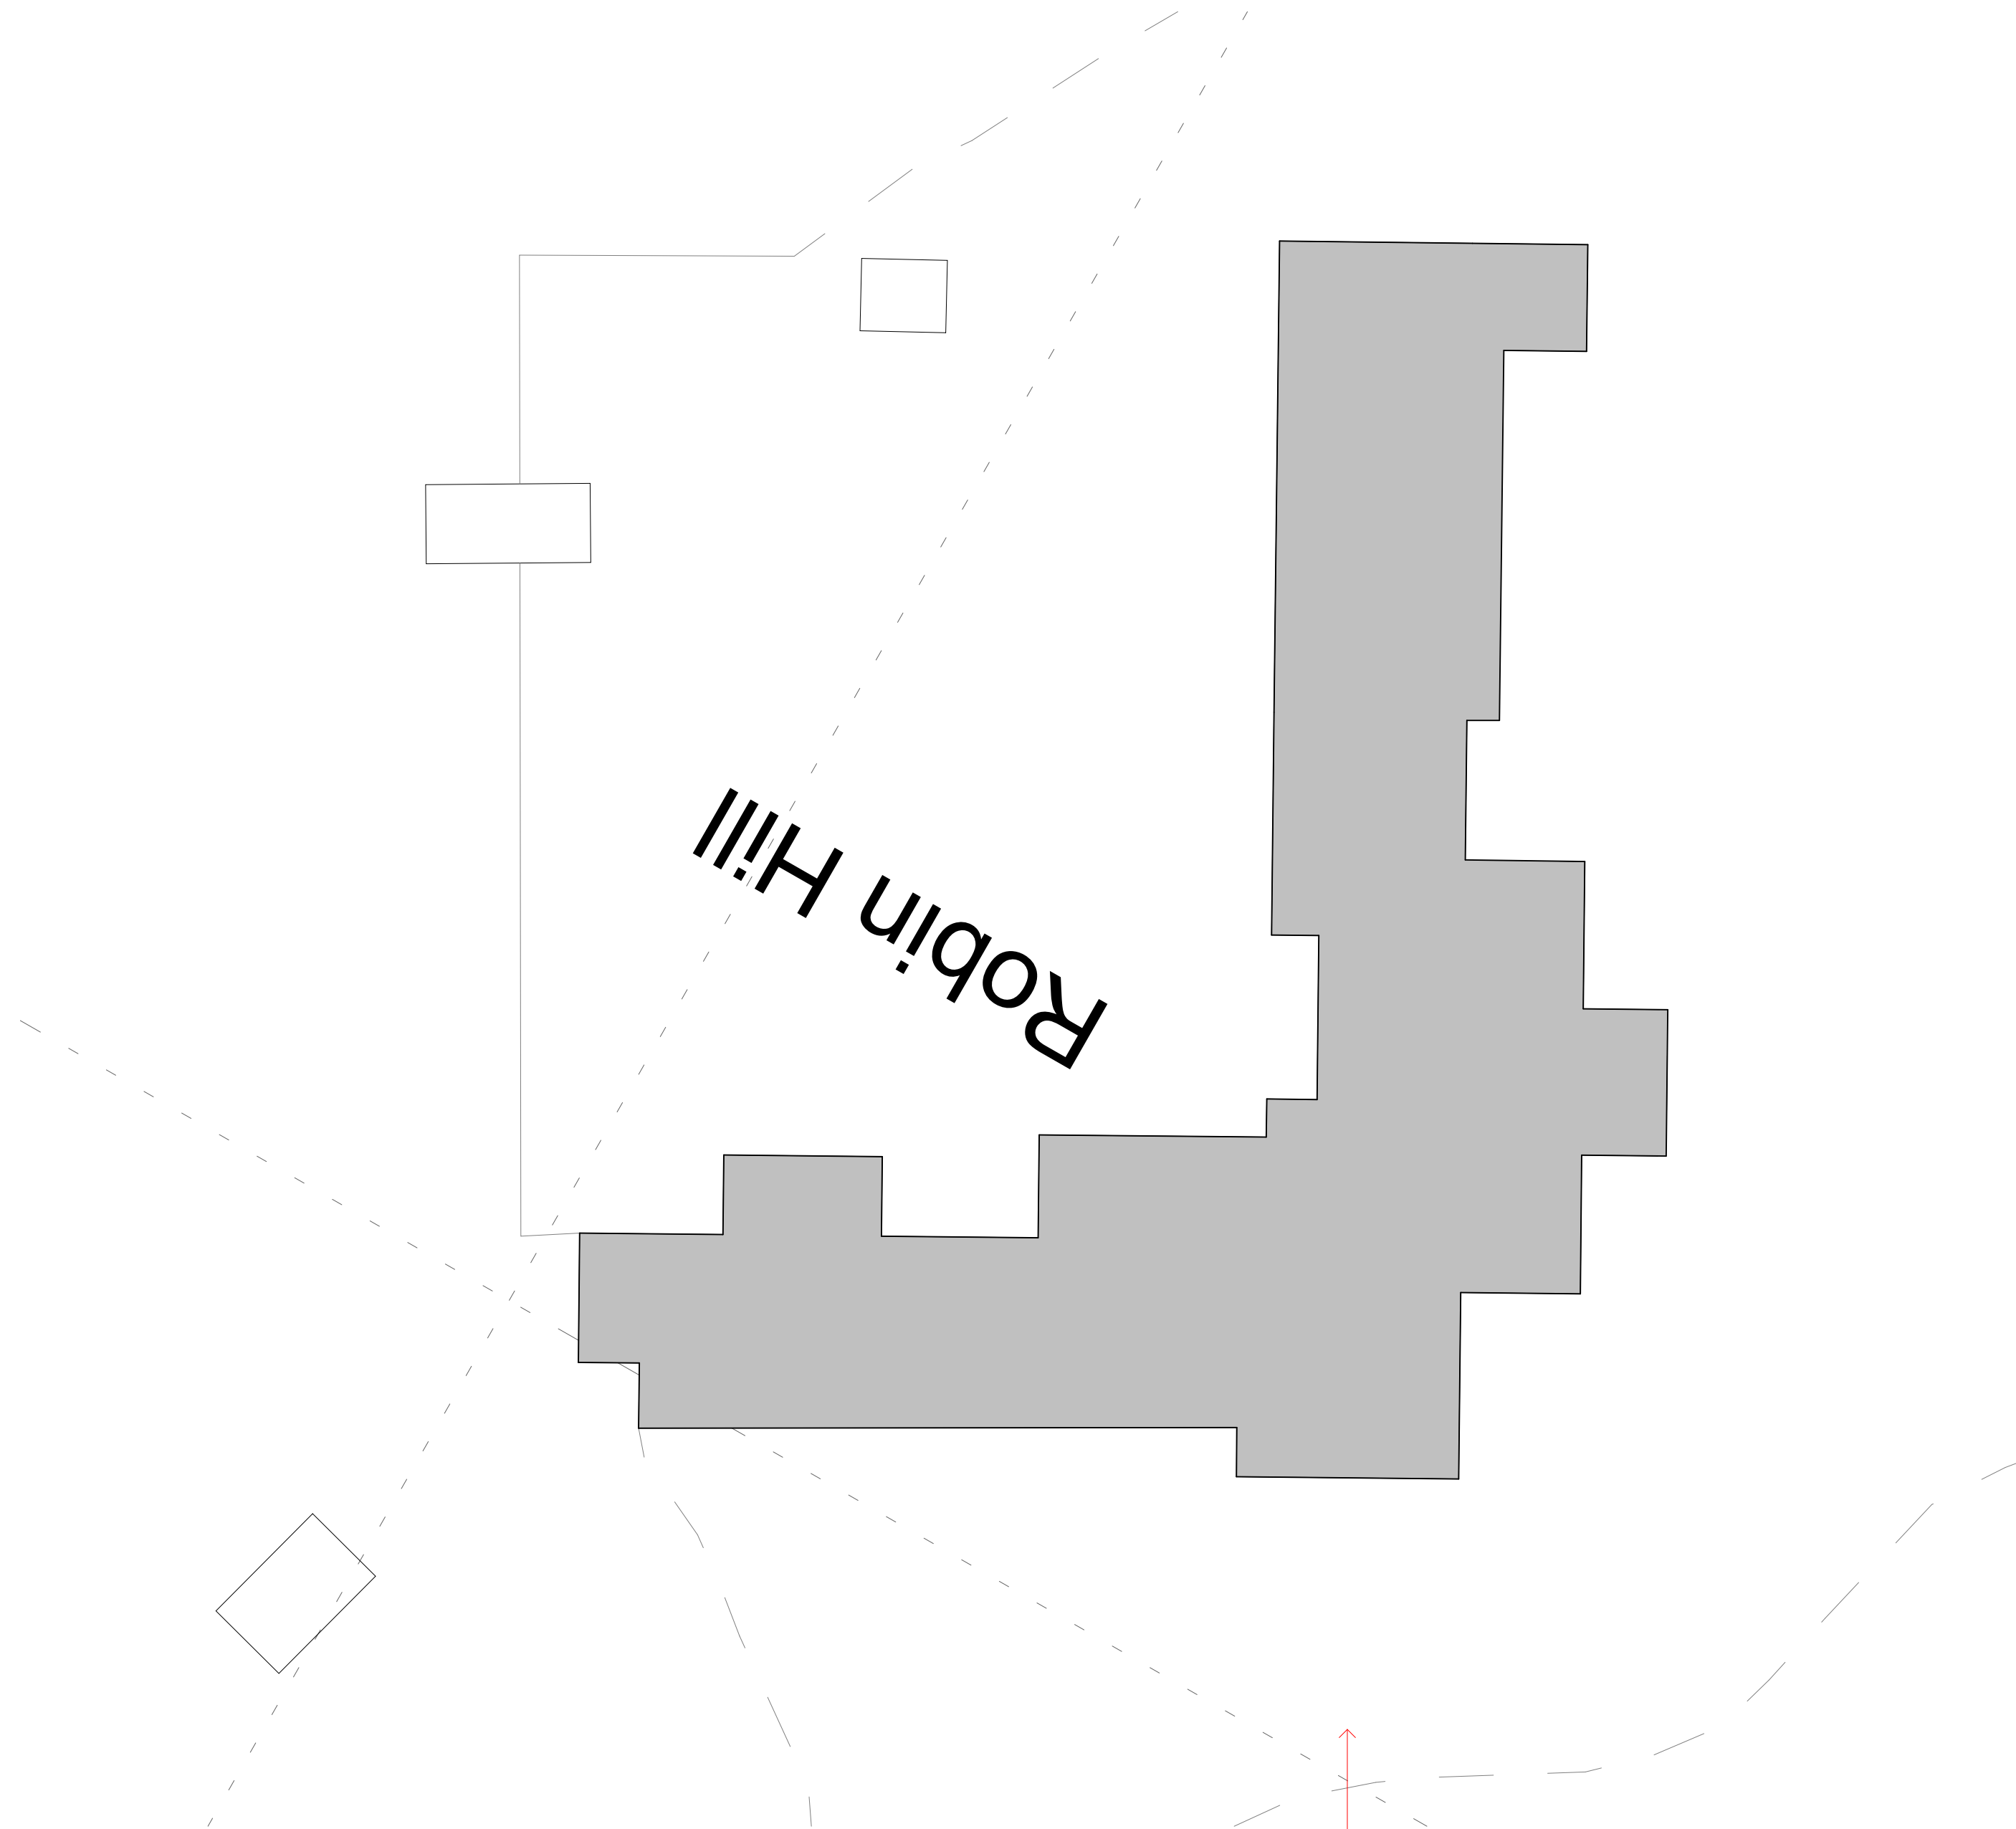

EXISTING SITE PLAN (PN)
 1 : 200

PRINCIPLE ELEVATION

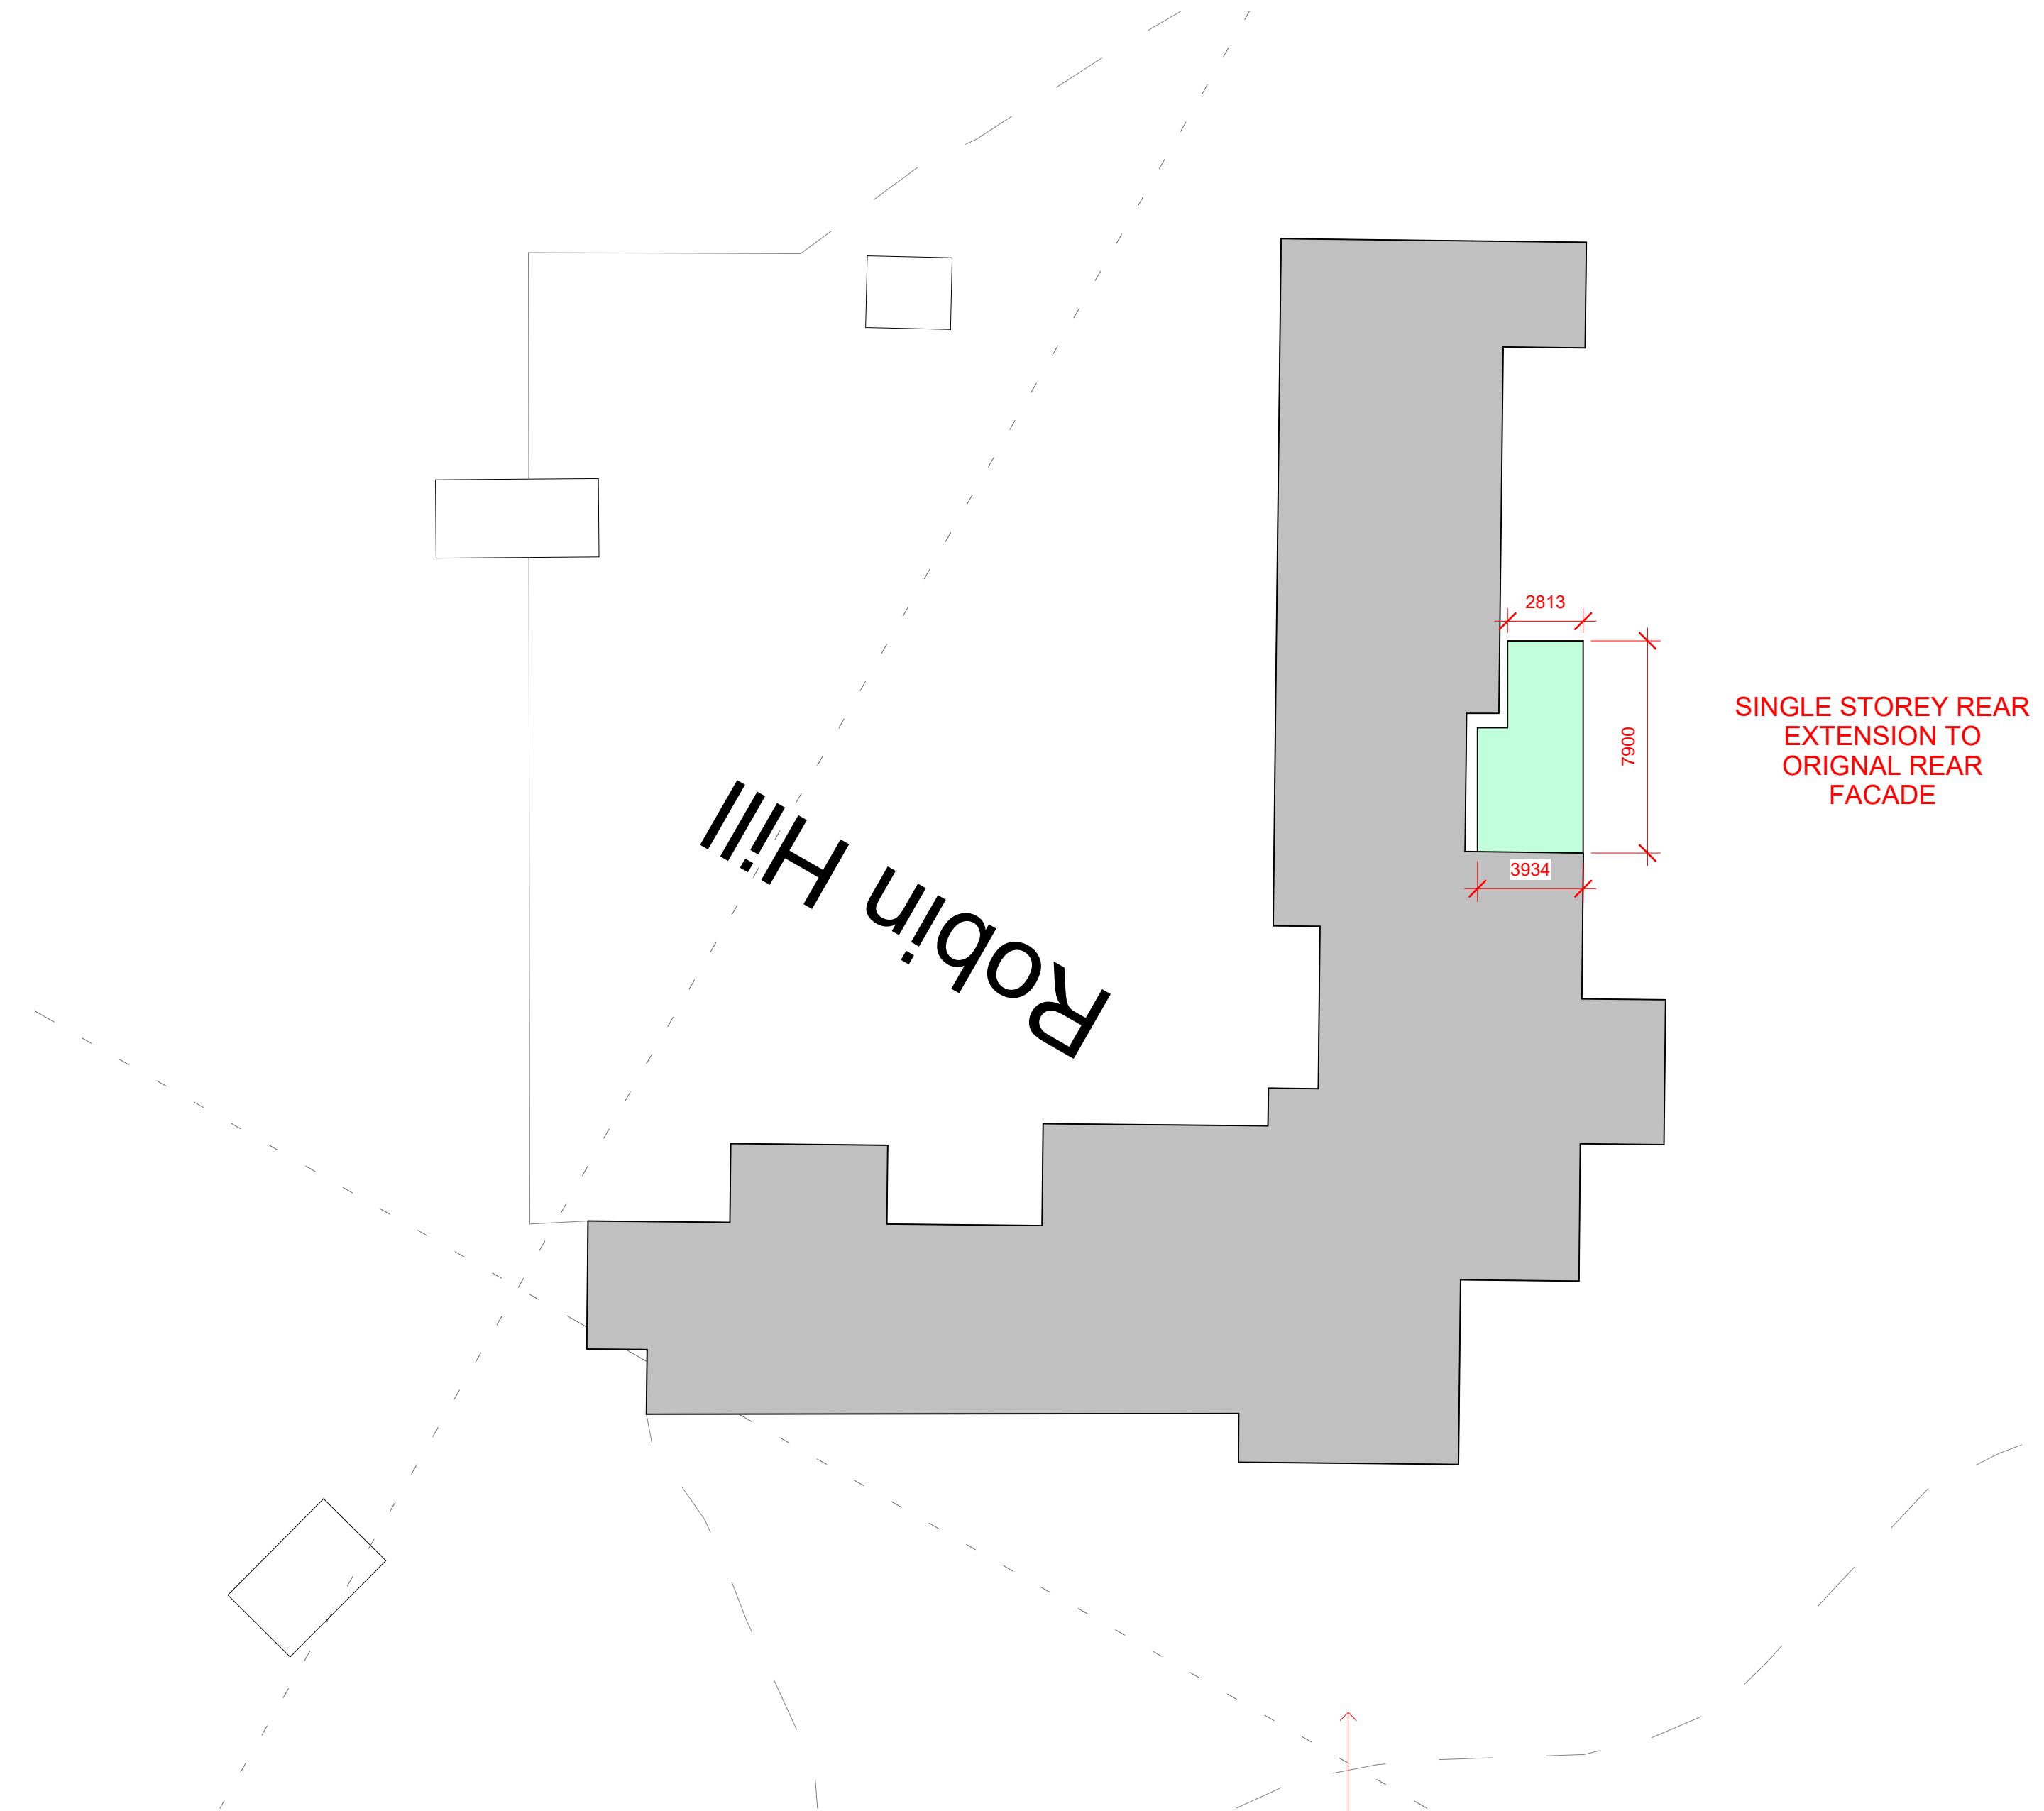

PROPOSED SITE PLAN (PN)
 1 : 200

PRINCIPLE ELEVATION

**SINGLE STOREY REAR
 EXTENSION TO
 ORIGINAL REAR
 FACADE**

REV	Description	DATE
PROJECT TITLE:	DRAWING TITLE:	Scale (@ A1):
PRIOR APPROVAL LARGER HOME EXTENSION	EXISTING AND PROPOSED SITE PLAN	1 : 200
PROJECT ADDRESS:	DRAWING NO:	ISSUE:
ROBIN HILL, NEWSTEAD ABBEY PARK, NOTTINGHAM, NG15 8GE	429.01.002	PLN
		REV: