



USE FIGURED DIMENSIONS ONLY. DO NOT SCALE FROM THIS DRAWING EXCEPT FOR PLANNING PURPOSES. ALL DIMENSIONS MUST BE CHECKED ON SITE. ANY INCONSISTENCIES MUST BE REPORTED BACK TO THE ARCHITECT. THIS DRAWING AND ANY DESIGNS INDICATED THEREON ARE THE COPYRIGHT OF BROOKS MURRAY ARCHITECTS. ALL RIGHTS ARE RESERVED. NO PART OF THIS WORK MAY BE PRODUCED WITHOUT PRIOR PERMISSION IN WRITING FROM BROOKS MURRAY ARCHITECTS. THESE DRAWINGS ARE INTENDED FOR PLANNING PURPOSES ONLY. THEY ARE NOT TO BE USED FOR BUILDING. AND IF THEY ARE, THIS WILL BE IN BREACH OF BROOKS MURRAY'S COPYRIGHT.

REV.	AMENDMENT	BY:	DATE
-			

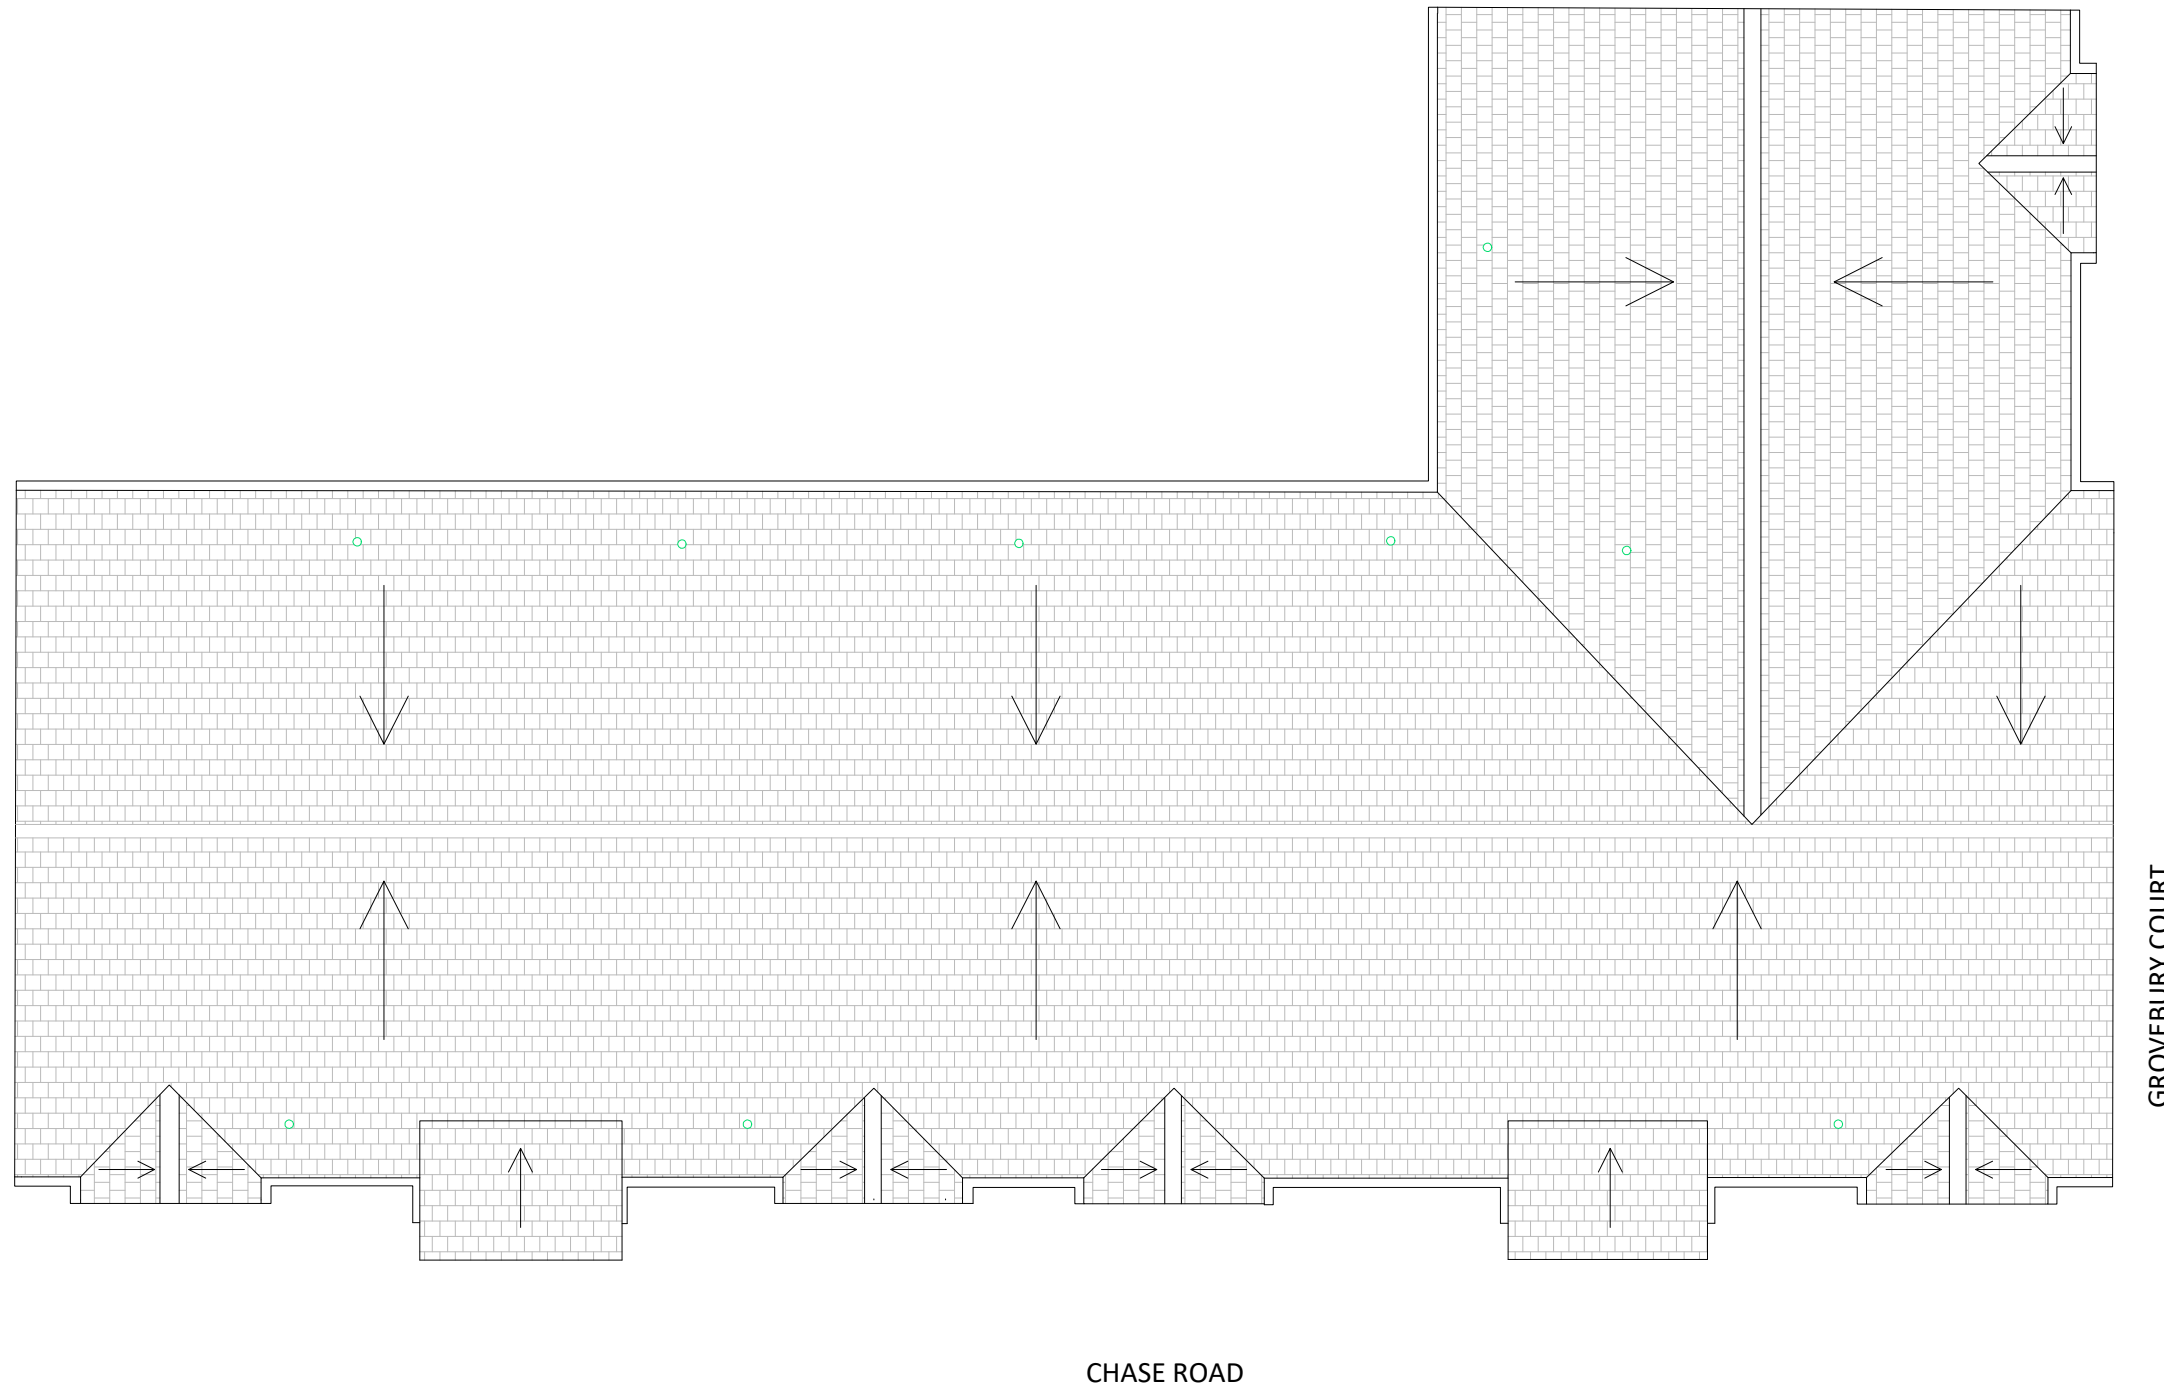

GROVEBURY COURT


CHASE ROAD

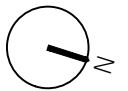

**Brooks Murray Architects**  
 41 Tabernacle Street, London, EC2A 4AA  
 +44 (0)2077399955 architects@brooksmurray.com



CLIENT:	Grovebury Southgate LTD	
JOB:	Grovebury Court London N14 4JR	
DRAWING TITLE:	Existing Roof Plan	
SCALE:	1:100@A3	
DATE:	February 2024	
STATUS:	Permitted Development	
DRAWING NUMBER:	REV:	ISSUED BY:
1357.01.014	TS	

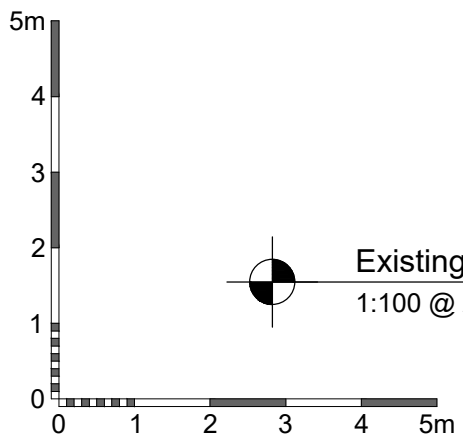

**Existing Roof Plan**  
 1:100 @ A3