




rear gardens

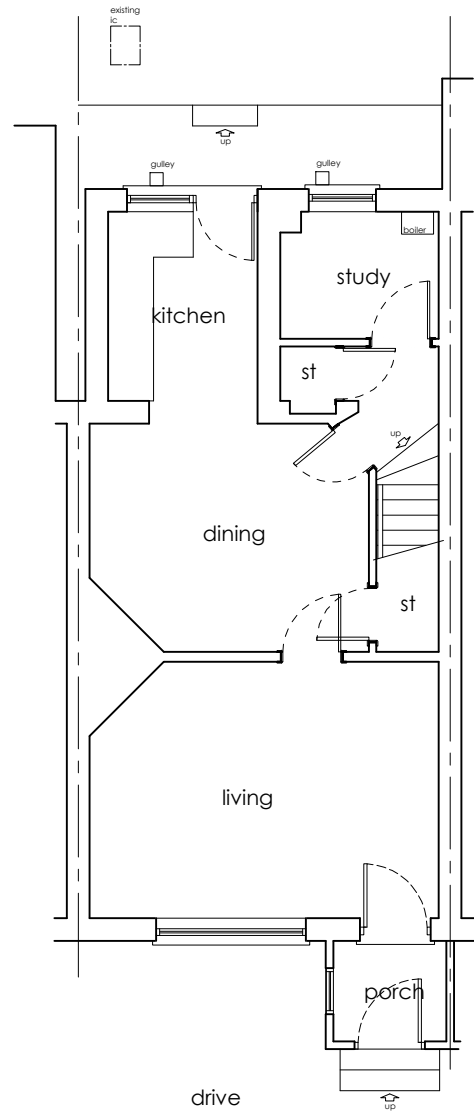


EXISTING GROUND FLOOR PLAN
SCALE 1:100

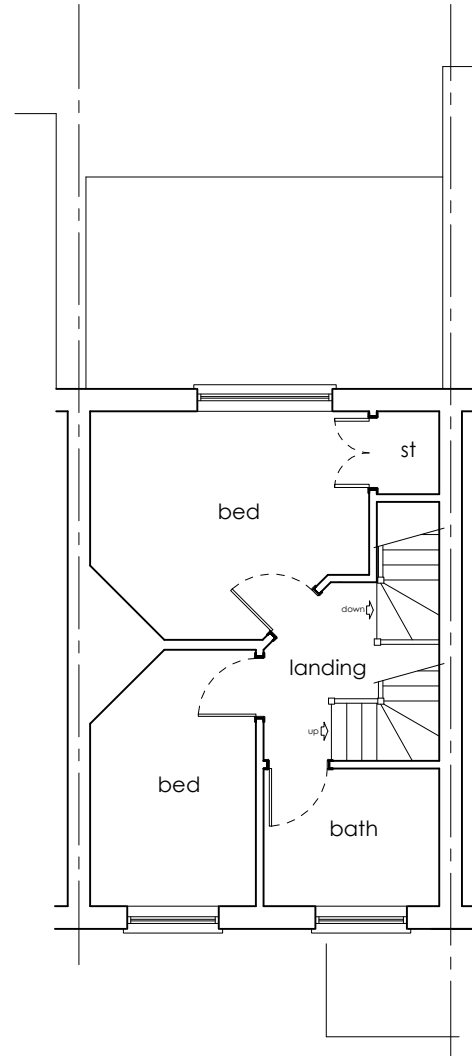

EXISTING FIRST FLOOR PLAN
SCALE 1:100

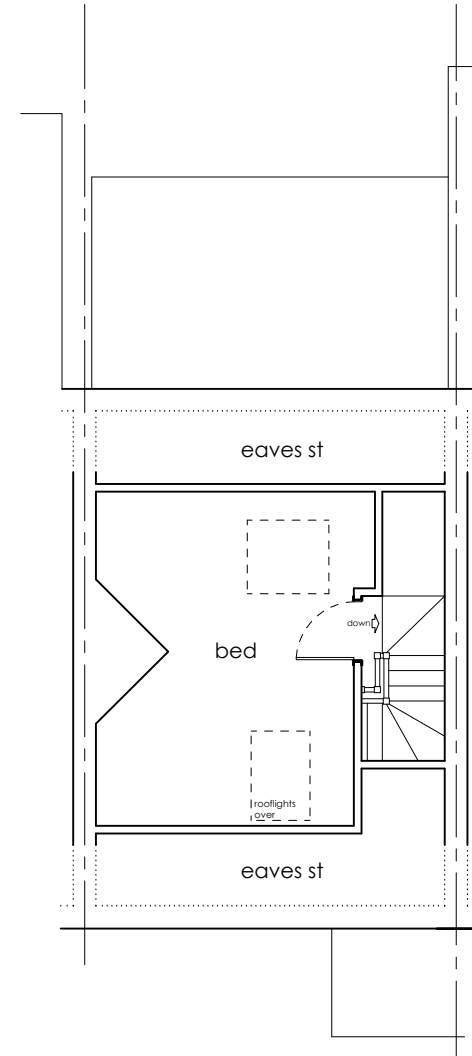

EXISTING LOFT PLAN
SCALE 1:100

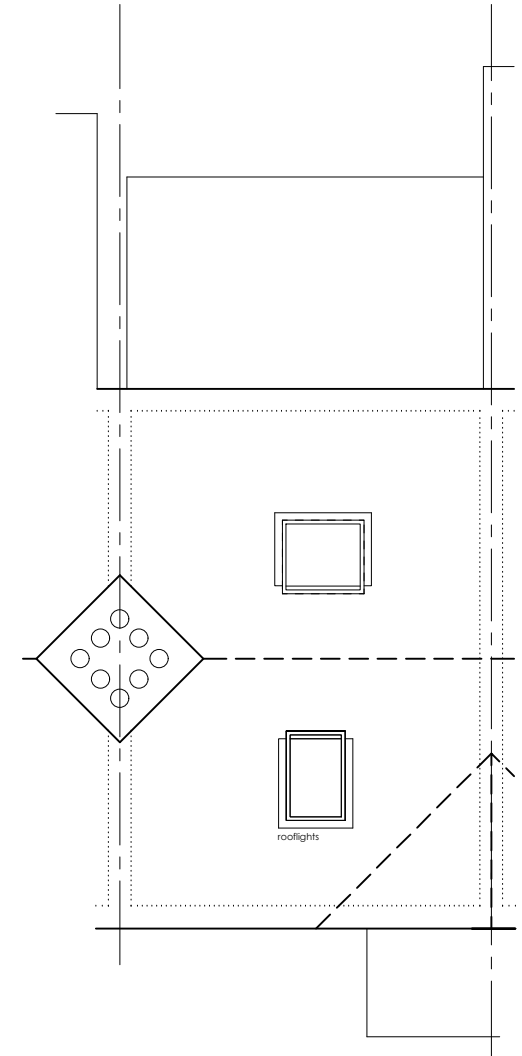

EXISTING ROOF PLAN
SCALE 1:100



This drawing is the copyright of CMCdesign and may not be copied, altered or reproduced in any form without the written consent of CMCdesign.

It is the sole responsibility of the building owner to draw up all legal agreements with adjoining property owners to cover the over hanging of any fascias, guttering, foundations or any part of the building. CMCdesign can not be held responsible in any way whatsoever for any legal costs or other costs incurred through any neighborhood disputes.

It is the sole responsibility of the building owner to comply with the party wall act 1996 CMCdesign can not be held responsible in any way if non compliance is adopted.

Use figured dimensions only in millimetres unless stated otherwise.

All clients and contractors to check all drawings and to verify all dimensions on site prior to works commencing. Any discrepancies in dimensions or boundary locations are to be brought to the attention of CMCdesign immediately before any further works take place on site.

revision

client
kent

stage
planning

date
dec 2023

scale
1:100 @ A3

address
38 andover road north
winchester
hampshire
so22 6nr

drawing no.
880/12/101

drawing
existing
plans

CMCdesign architectural services



the studio, 23 malteses road,
chandlers ford, hampshire, so53 5ds

t 07968 987654
e studio@cmc-design.co.uk
w www.cmc-design.co.uk