




NOTES
 This drawing is the copyright of designAplace, and may not be copied, altered or reproduced in any way whatsoever without the written authority of designAplace.
 Dimensions to be checked on site prior to commencing any work. Any discrepancies should be reported to designAplace immediately.
 If in doubt ask.

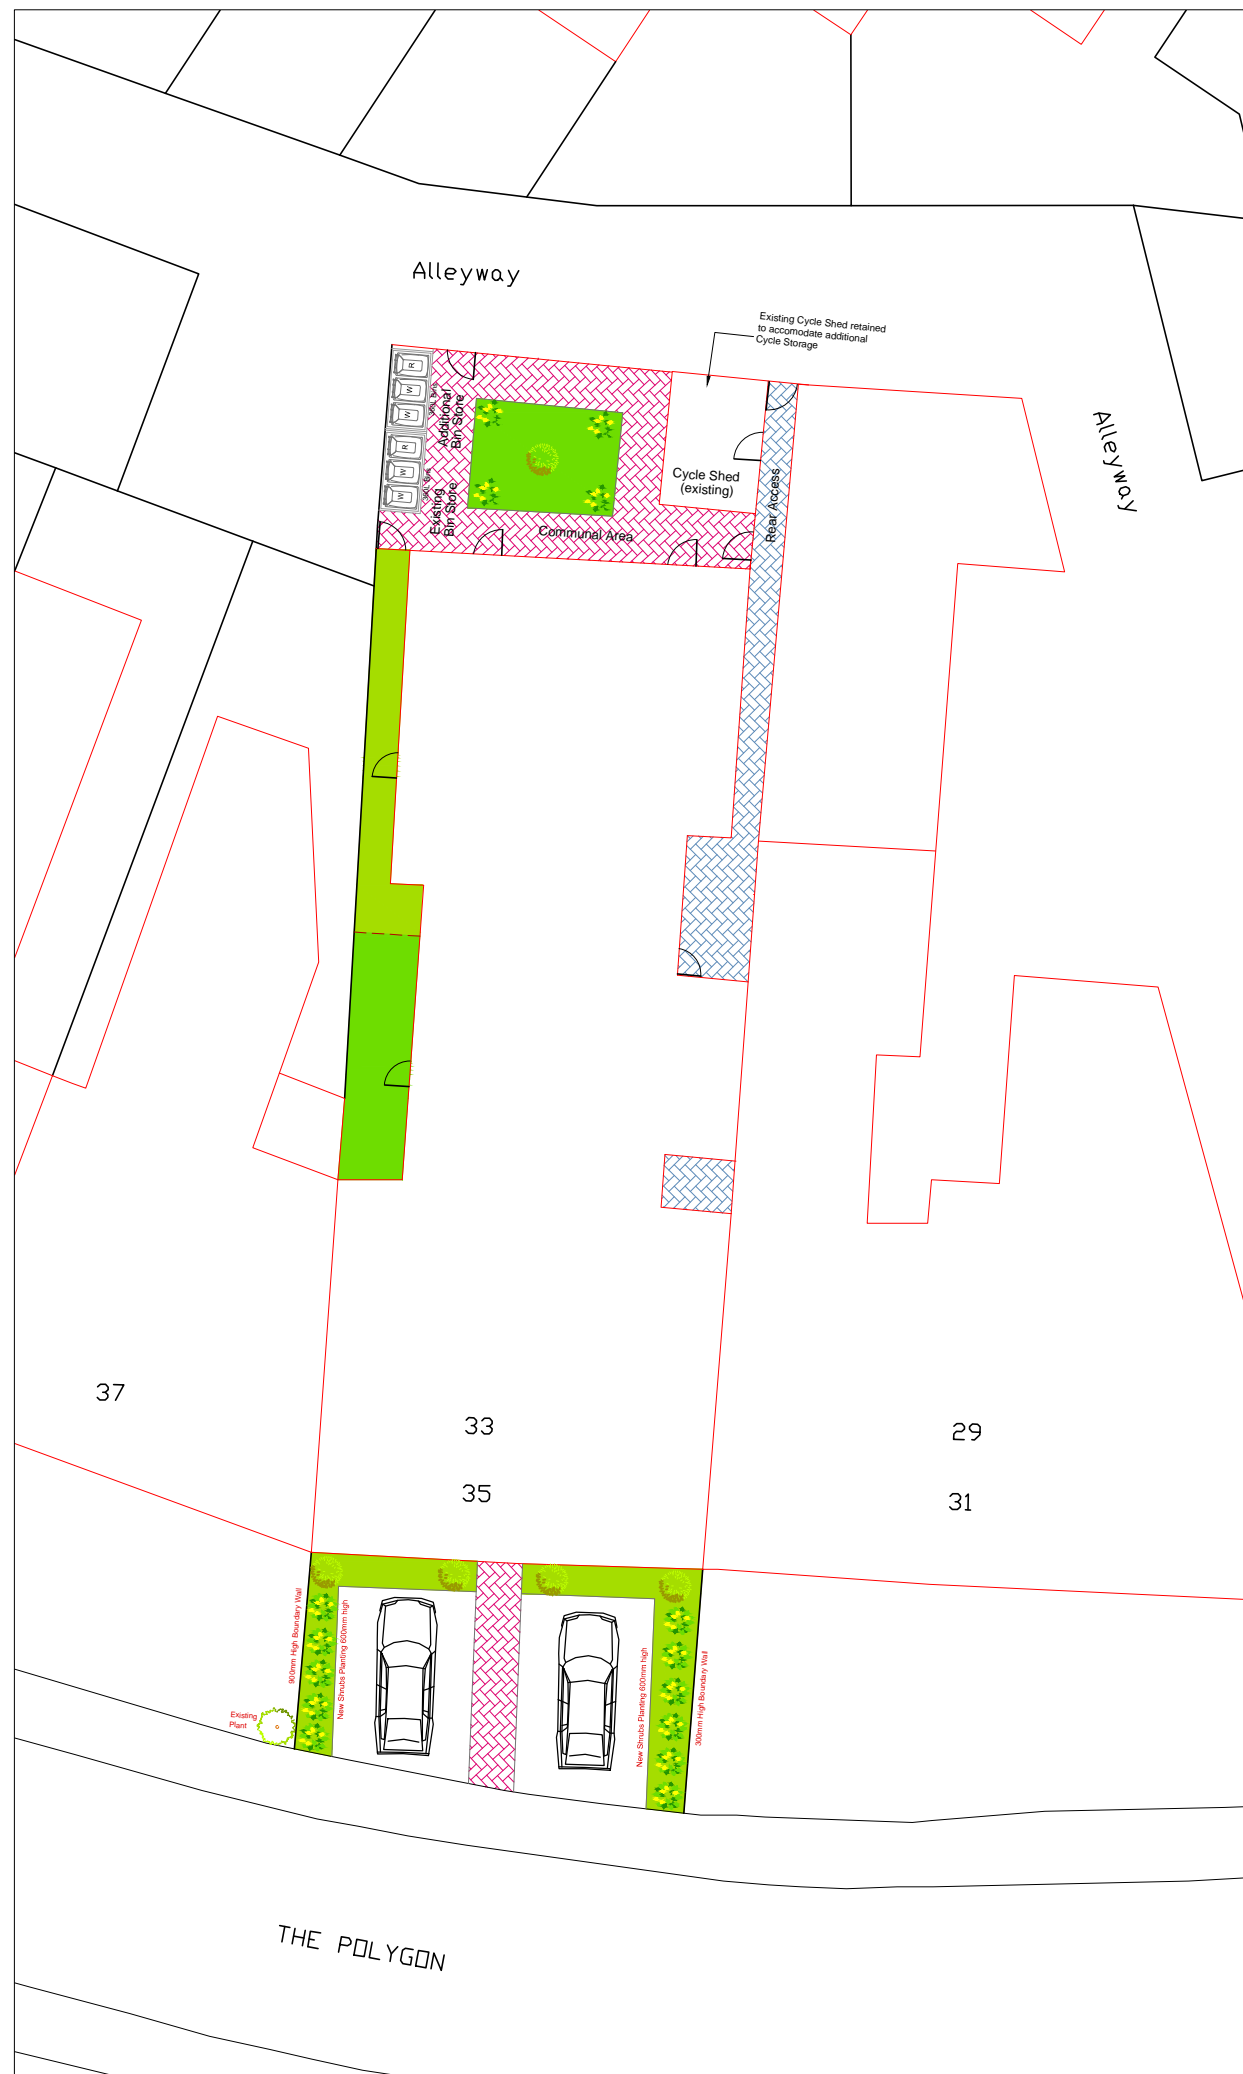

SITE PLAN 1:200

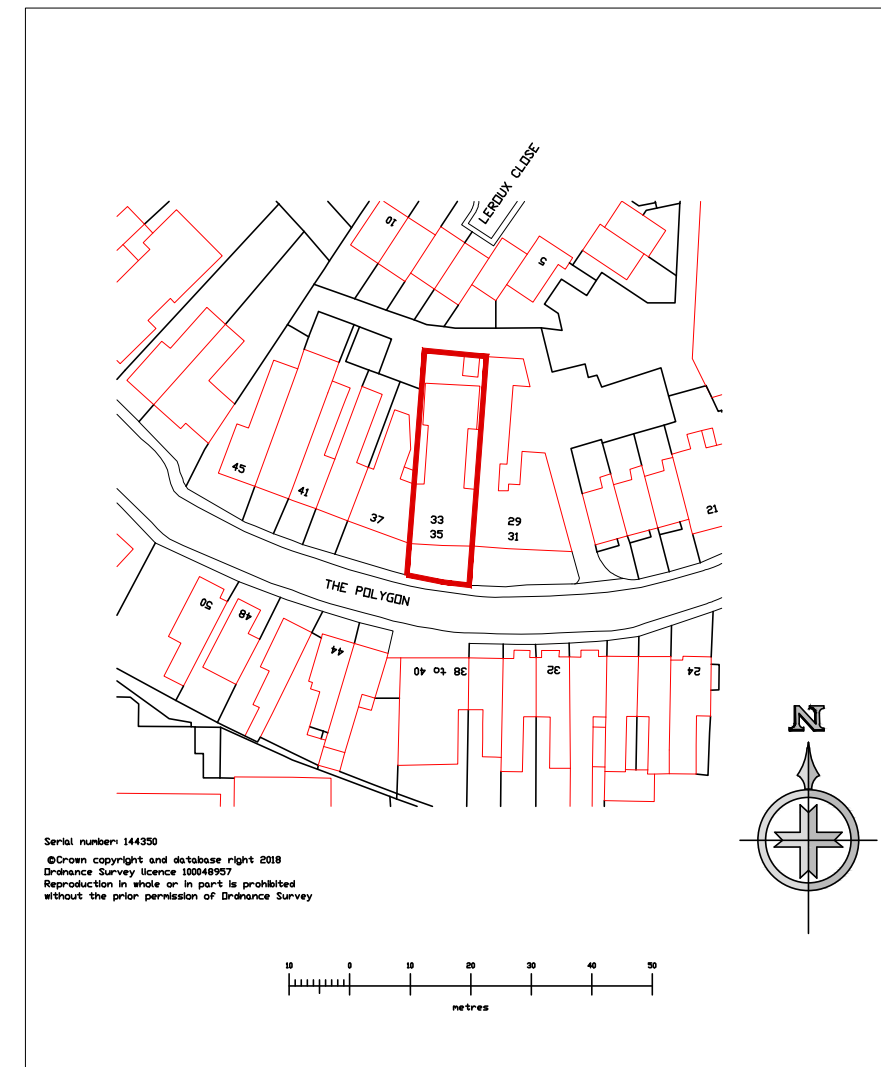

LOCATION PLAN 1:1250

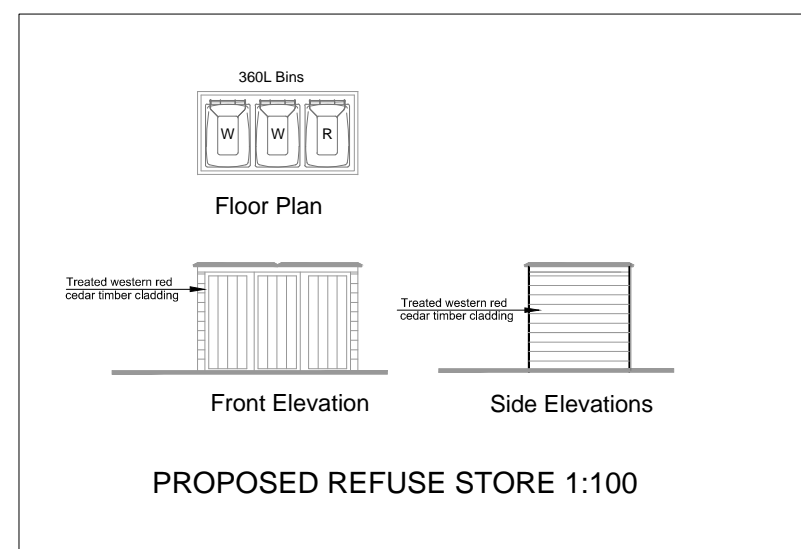

PROPOSED REFUSE STORE 1:100

designAplace
 Architectural Design + Planning
 tel: 02381 550190
 email: info@designAplace.com
 website: www.designAplace.com

Revision: D - Re-Issued for Planning	18-03-24	MA
Revision: C - Issued for Planning	23-02-24	MA
Revision: B - Client Amendment	18-10-23	MA
Revision: A - Client Amendment	10-10-23	MA

PROJECT
 Conversion of existing Guest House to Supported Living Accomodation.
 33-35 The Polygon
 Southampton SO15 2BP


STATUS
 Planning Application

CLIENT TITLE
 Mr L Firetto Site Plan & Location Plan


DRAWING NO. REVISION
0610-PL01 **D**

SCALES DATE DRAWN
 1/200 1/1250 @A3 Oct 23 MA


NOTES
 This drawing is the copyright of designplace, and may not be copied, altered or reproduced in any way without the written consent of designplace.
 Dimensions to be checked on the project commencing any work. Any discrepancies should be reported to designplace immediately.
 If in doubt ask.

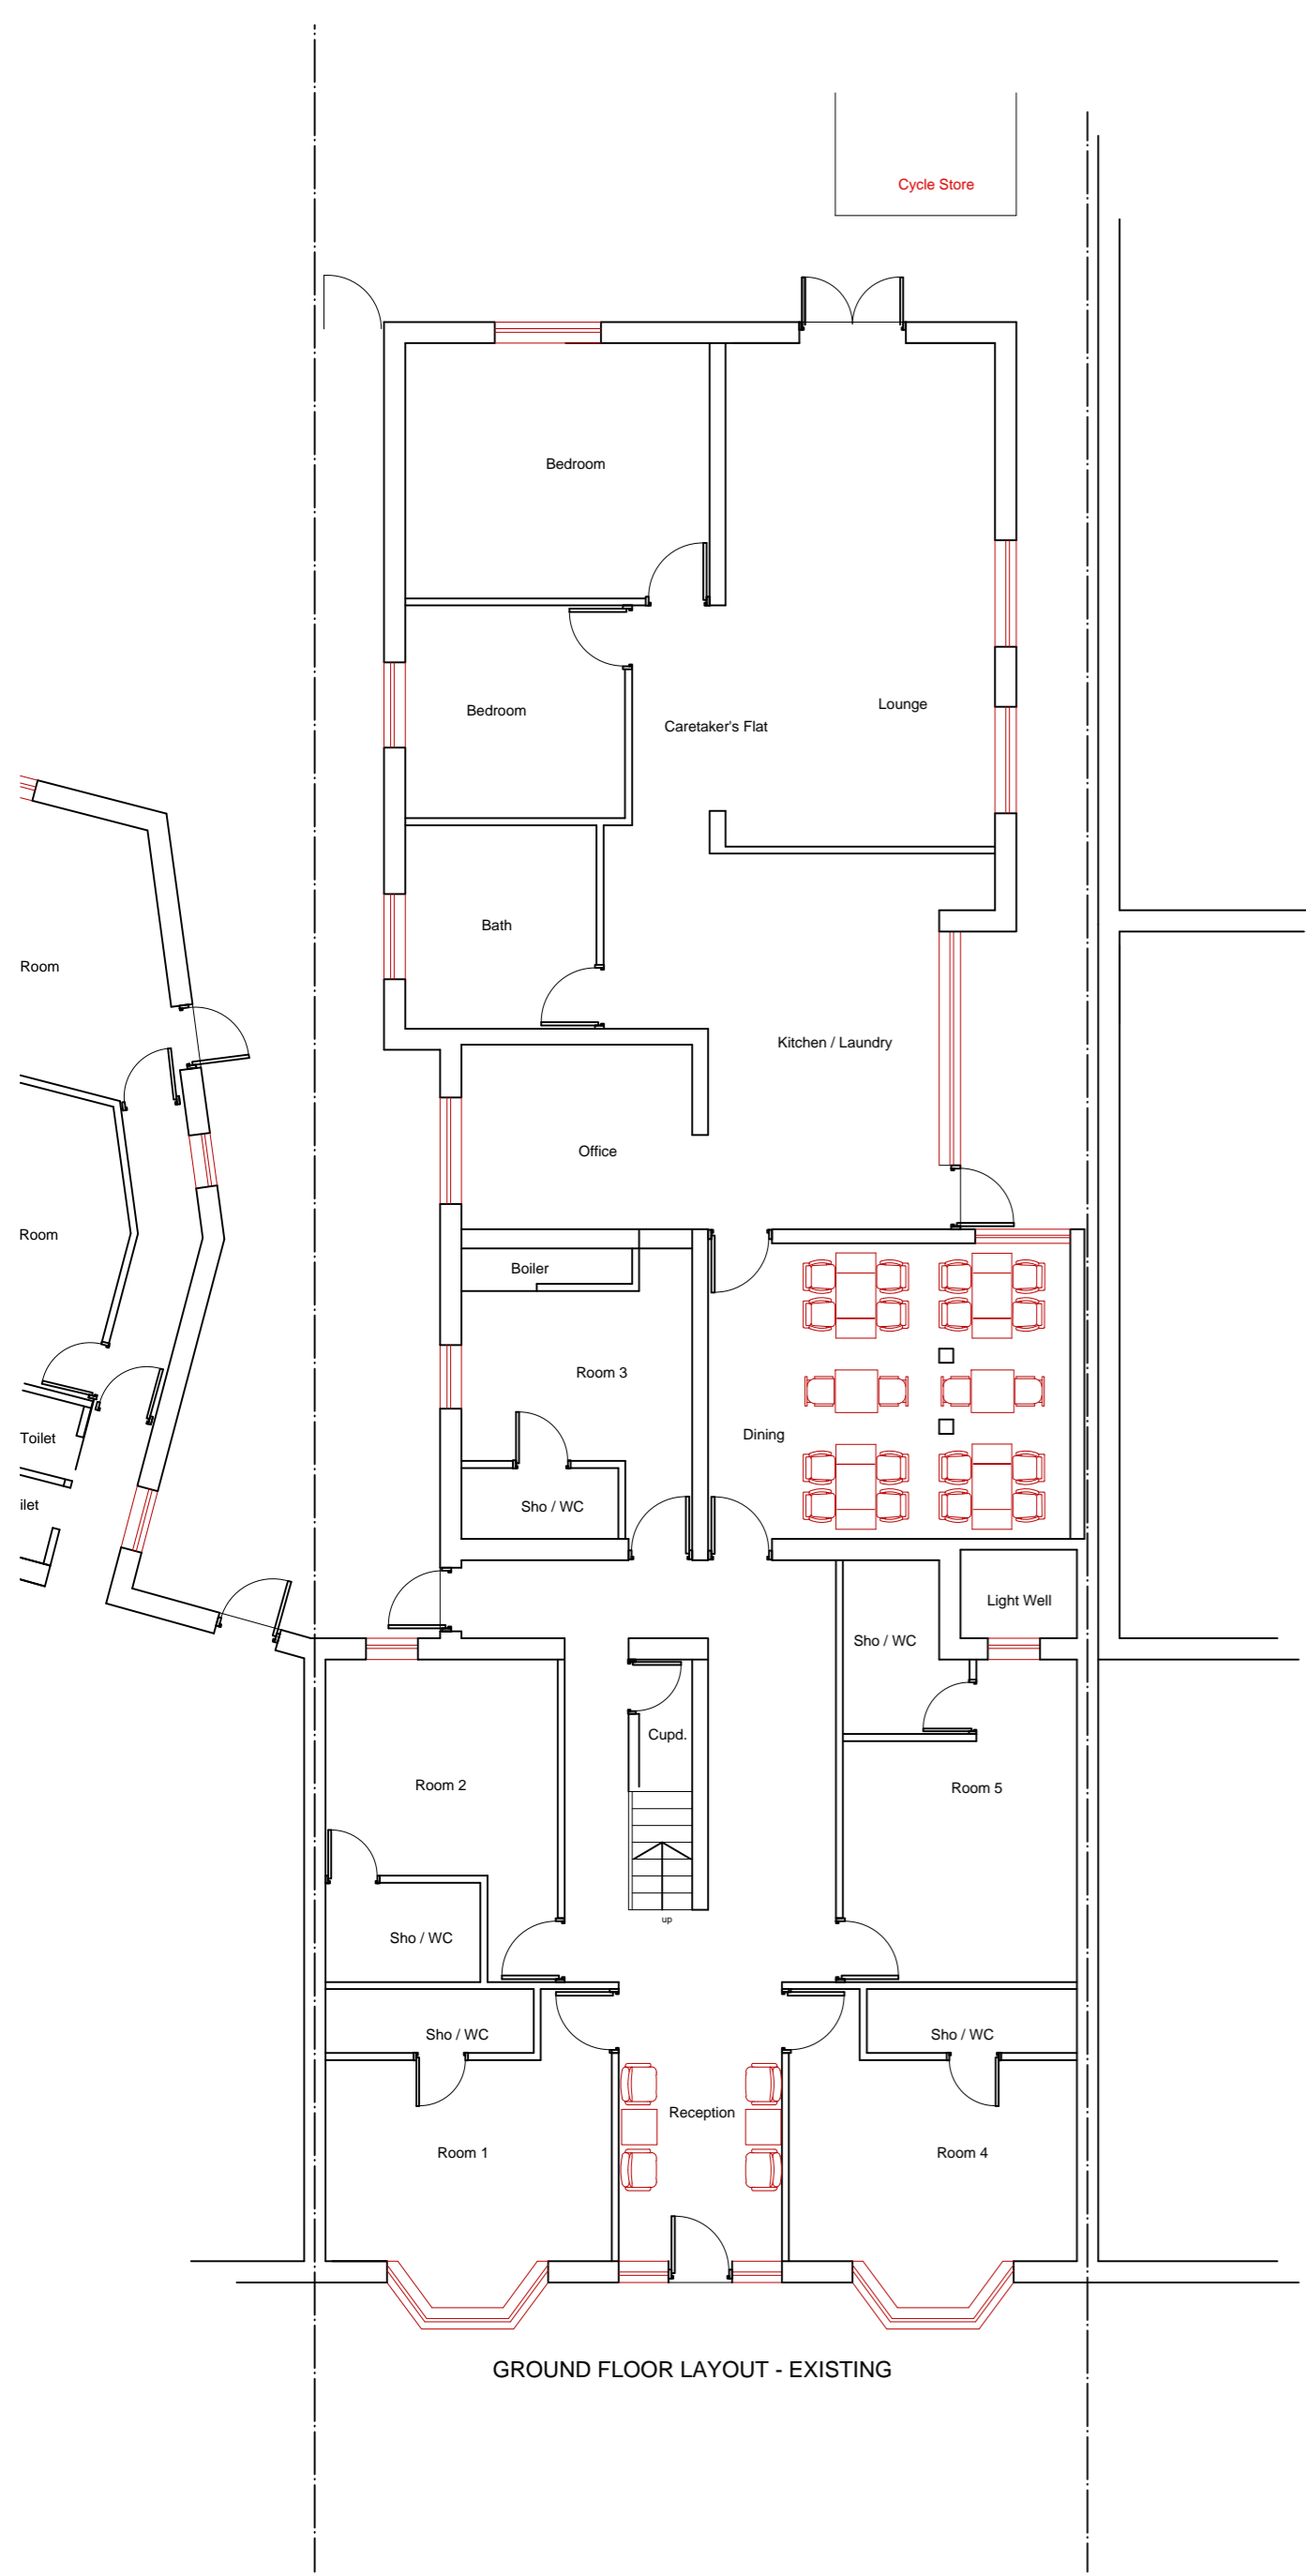

GROUND FLOOR LAYOUT - EXISTING

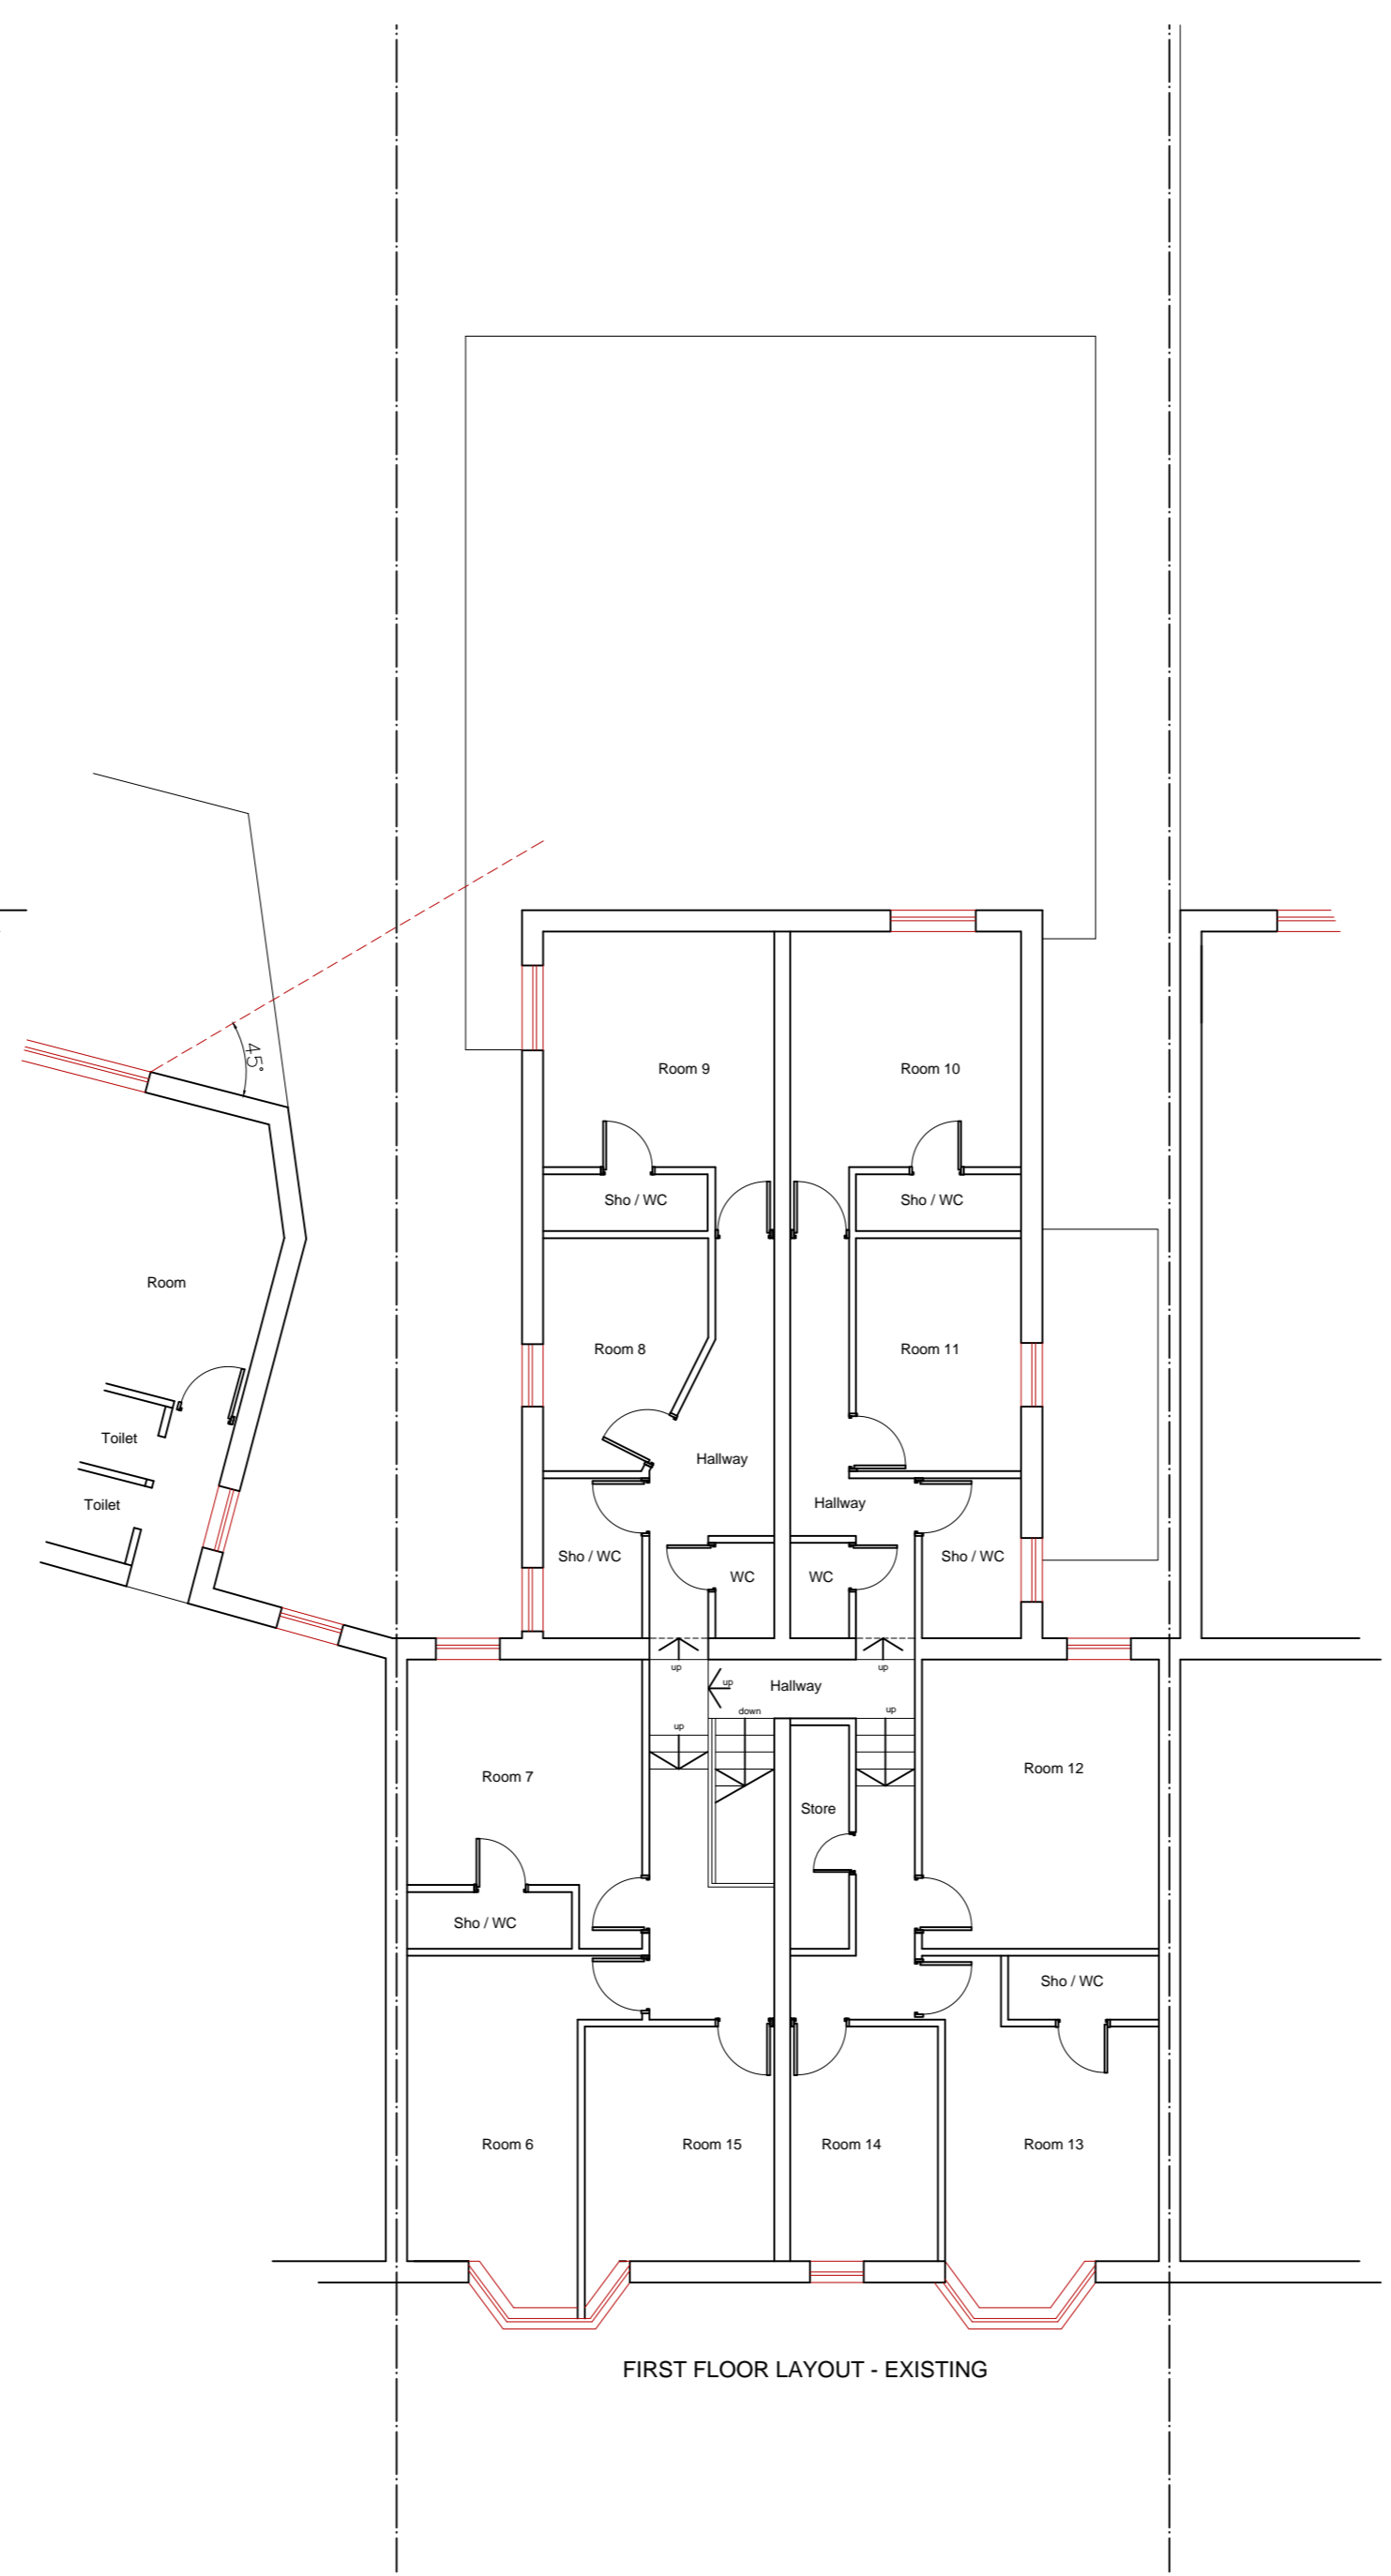

FIRST FLOOR LAYOUT - EXISTING

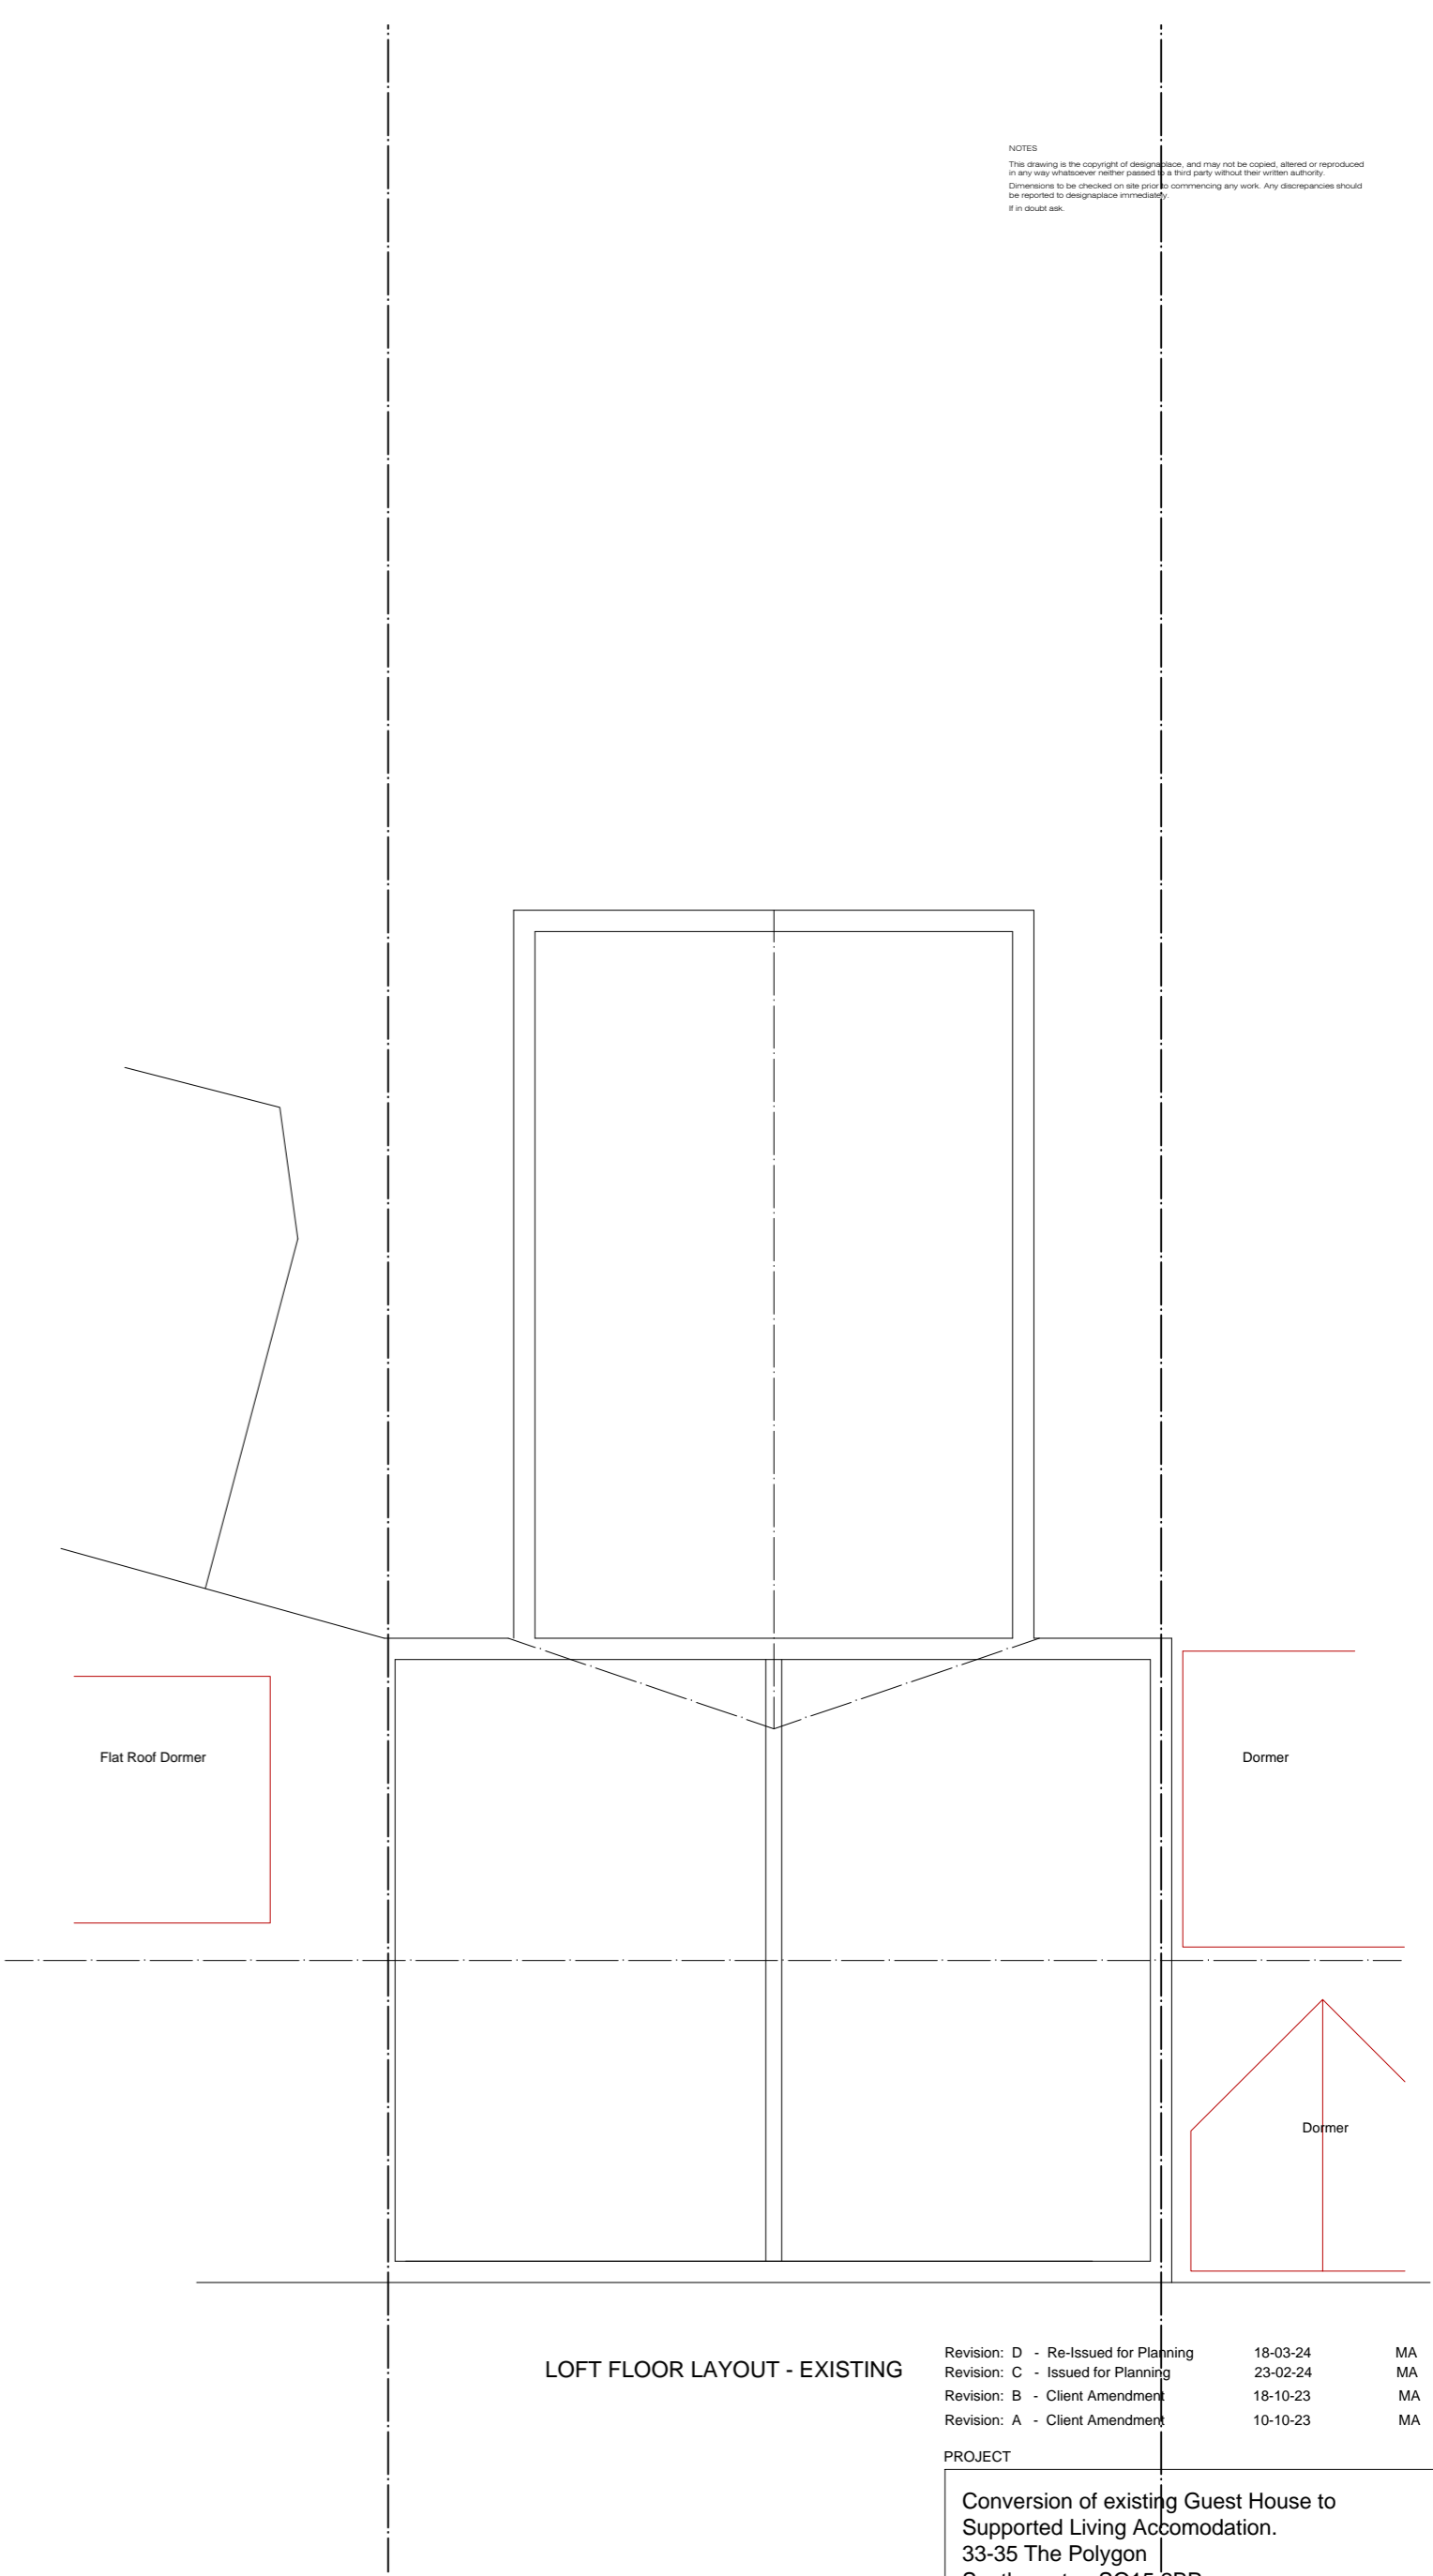

LOFT FLOOR LAYOUT - EXISTING

Revision: D	- Re-issued for Planning	18-03-24	MA
Revision: C	- Issued for Planning	23-02-24	MA
Revision: B	- Client Amendments	18-10-23	MA
Revision: A	- Client Amendments	10-10-23	MA

PROJECT
 Conversion of existing Guest House to Supported Living Accomodation.
 33-35 The Polygon
 Southampton SO15 2BP

STATUS
 Planning Application

CLIENT TITLE
 Mr L Firetto Existing Floor Plans


DRAWING NO. REVISION
0610-PL02 D

SCALES DATE DRAWN
 1/100 @A2 Oct 23 MA


NOTES
 This drawing is the property of designplace and may not be copied, altered or reproduced in any way without the prior written authority of designplace.
 Dimensions are given in millimetres unless otherwise stated.
 All dimensions should be reported to the nearest millimetre.
 If in doubt ask.



GROUND FLOOR LAYOUT - PROPOSED

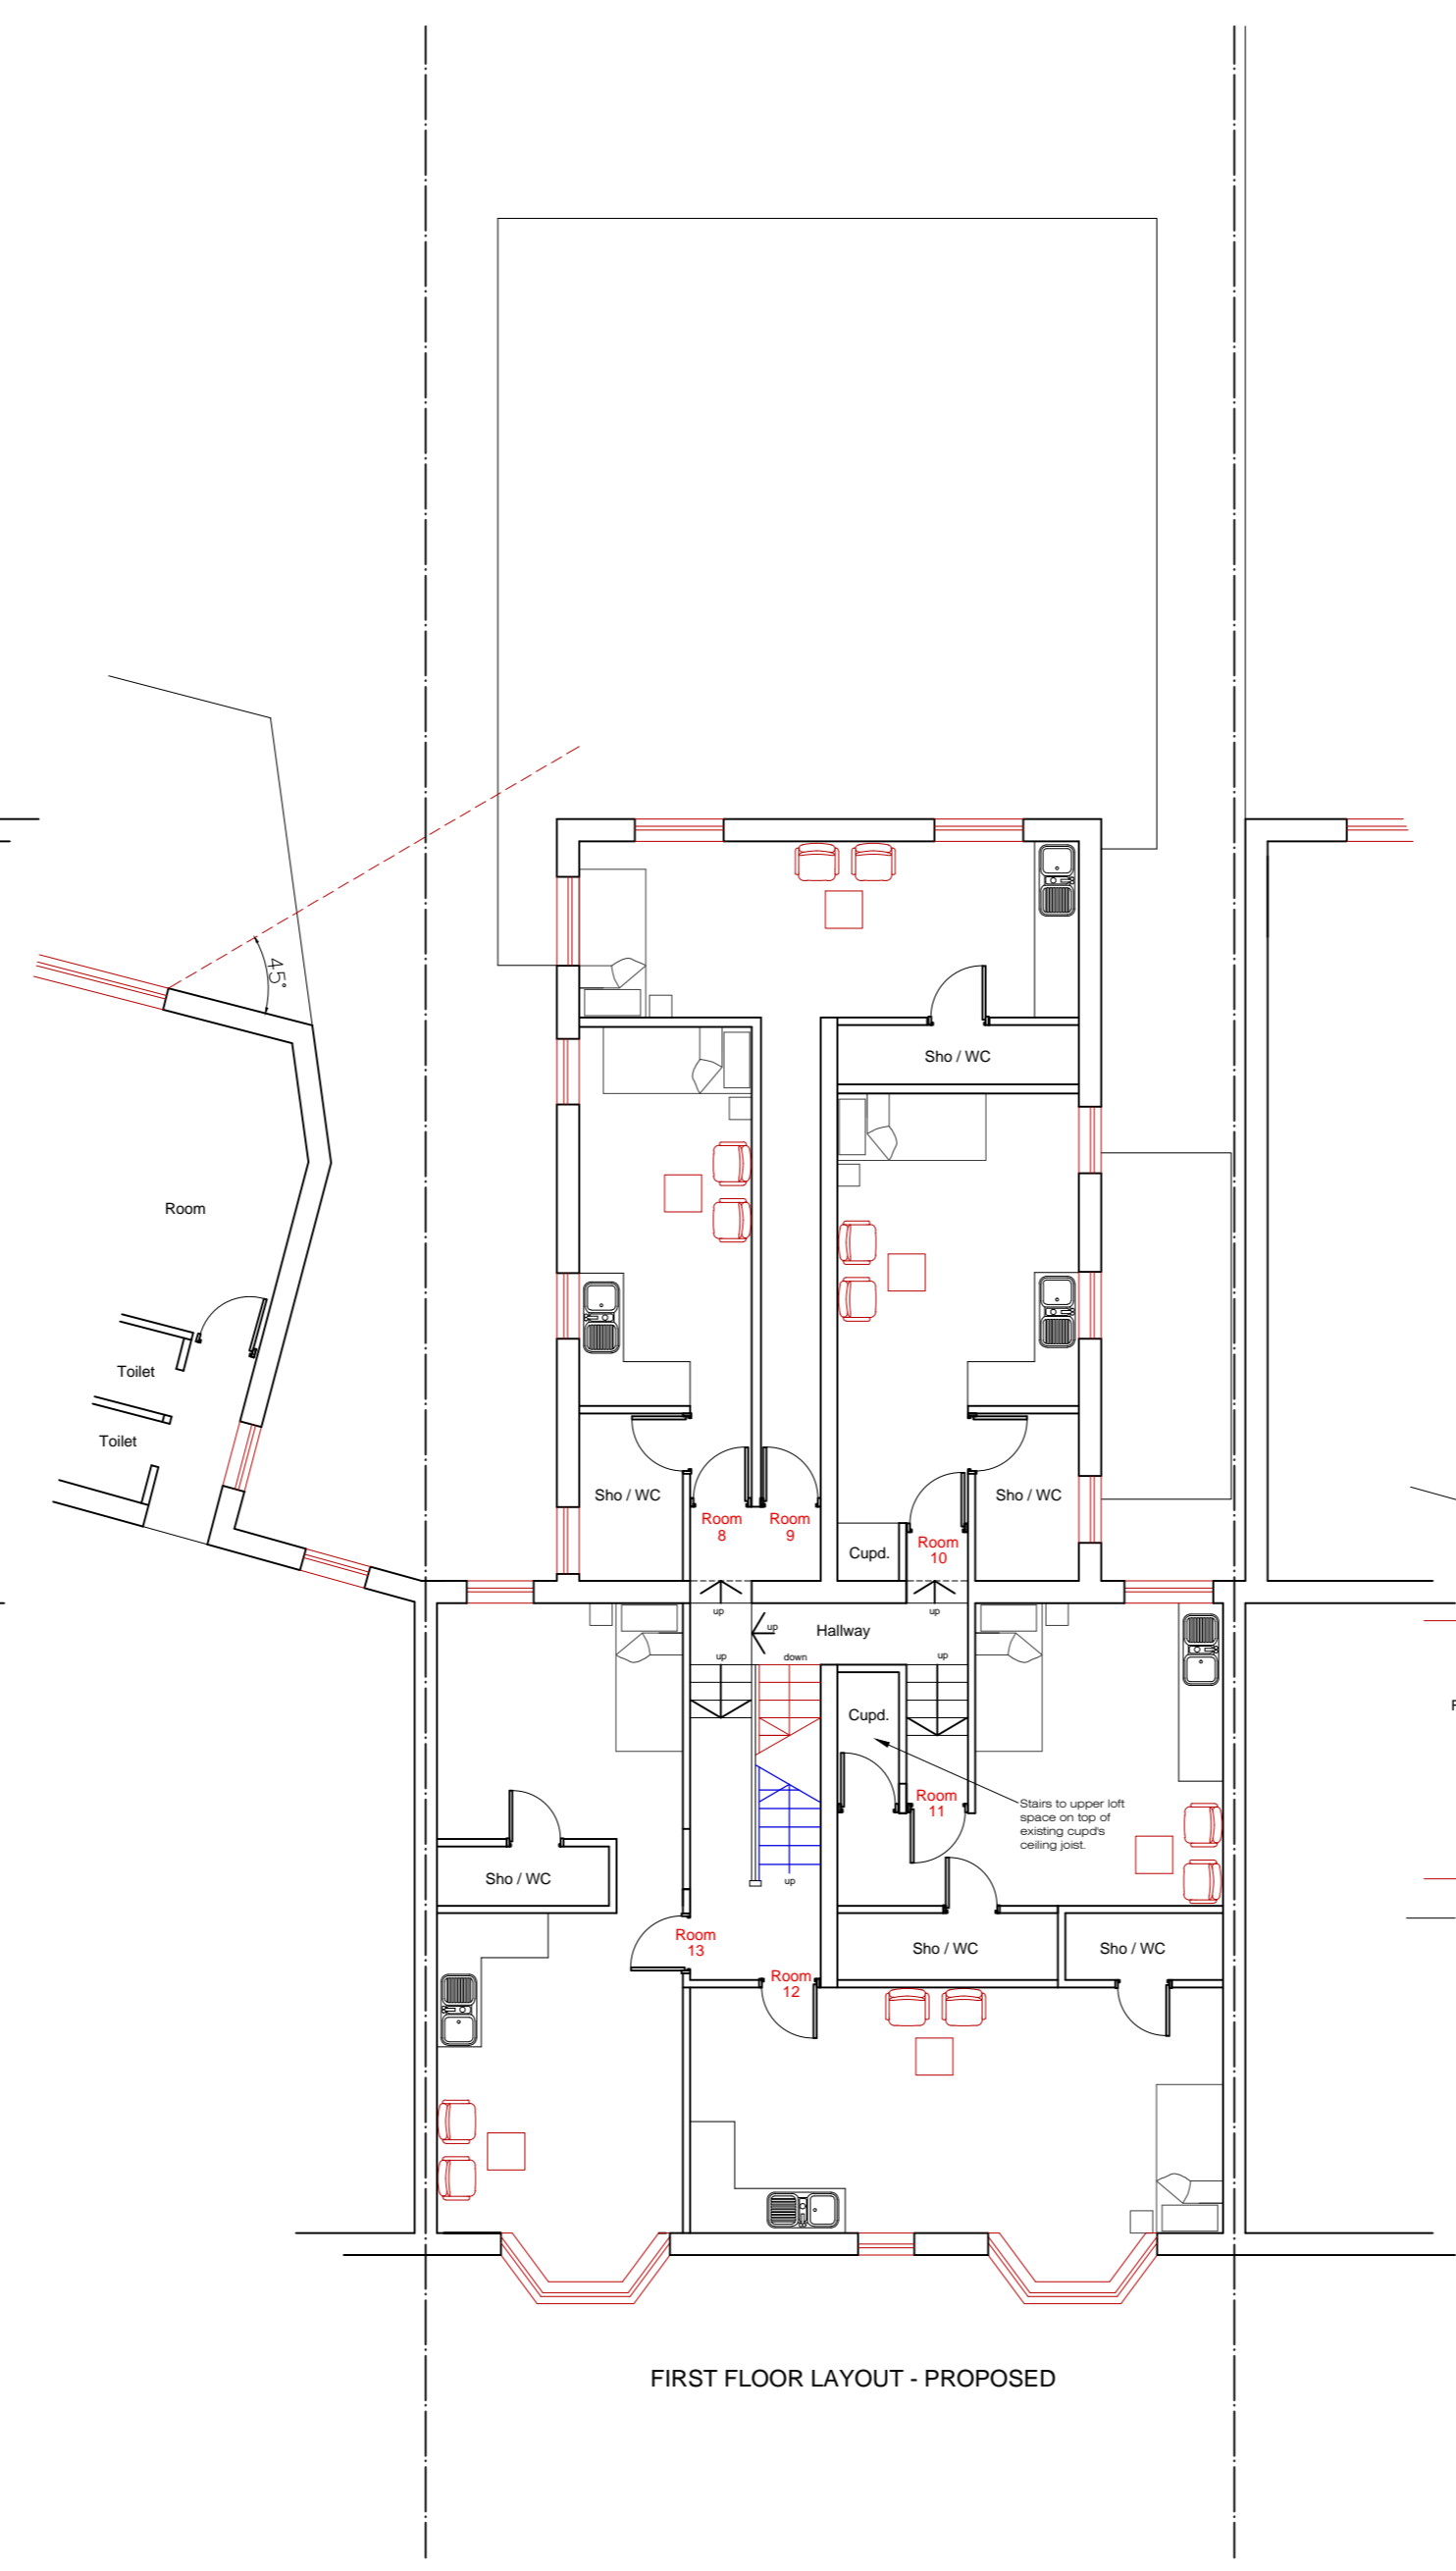

FIRST FLOOR LAYOUT - PROPOSED

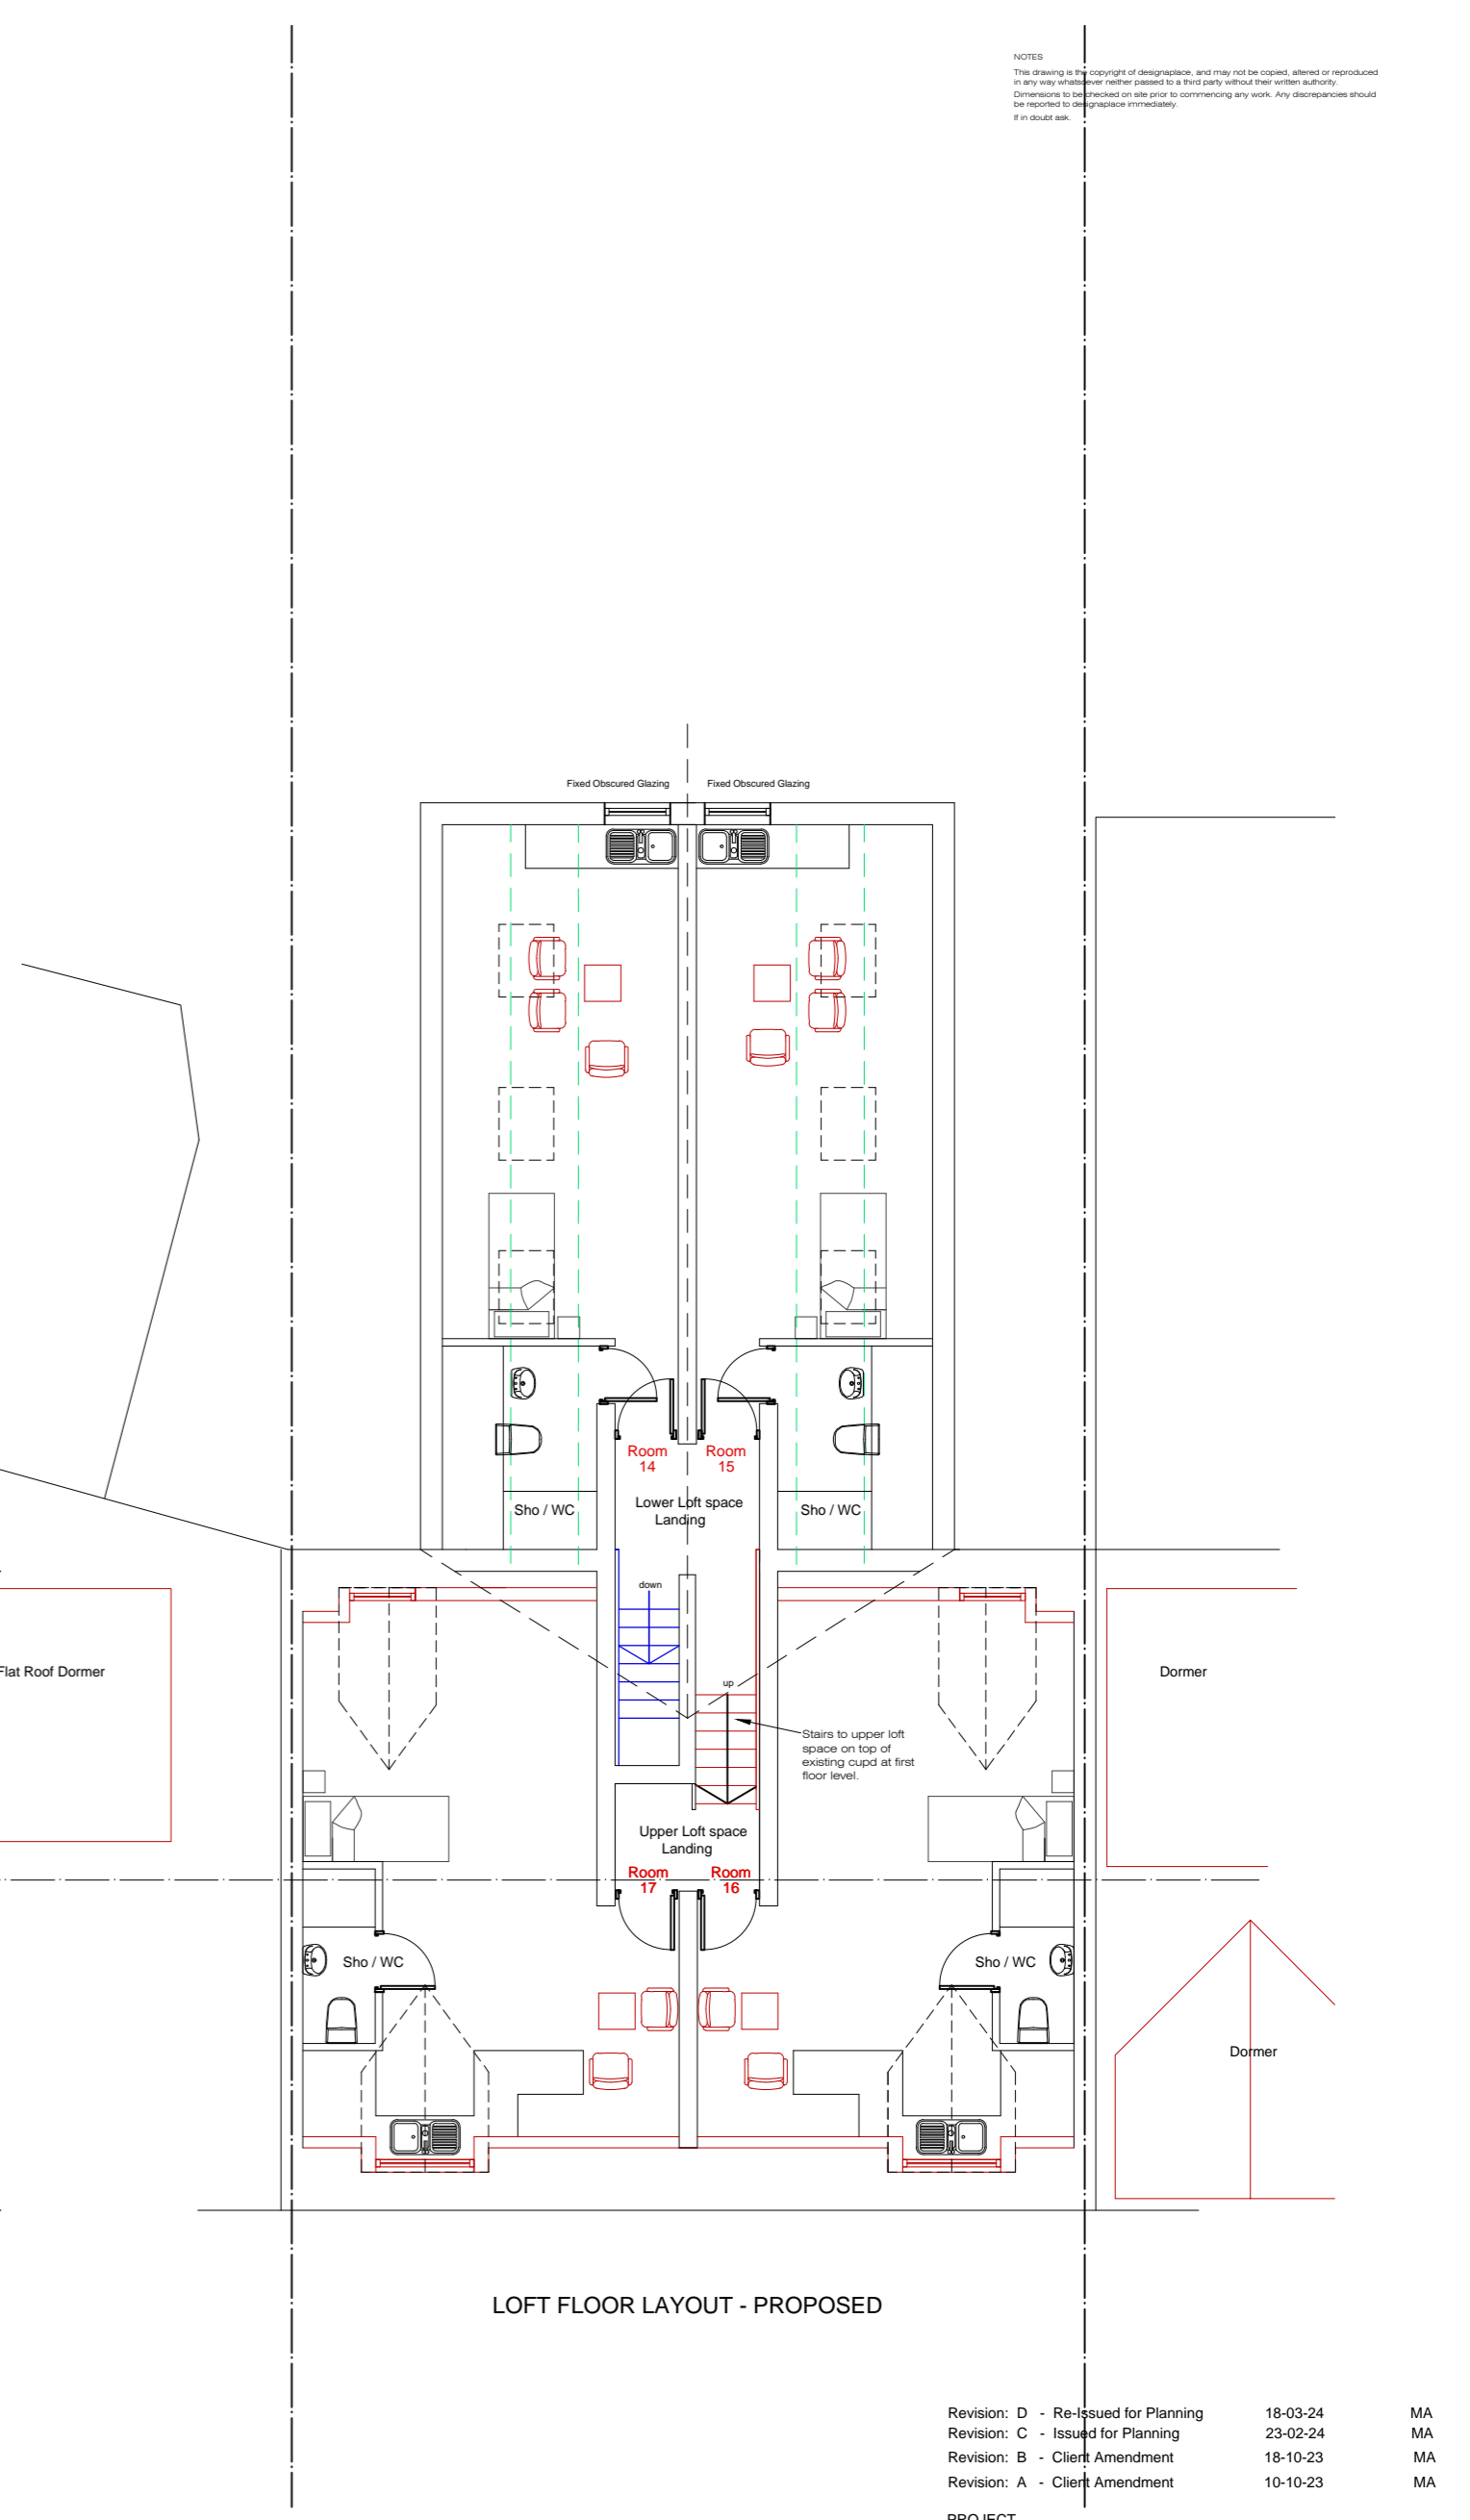

LOFT FLOOR LAYOUT - PROPOSED

Revision: D - Re-issued for Planning	18-03-24	MA
Revision: C - Issued for Planning	23-02-24	MA
Revision: B - Client Amendment	18-10-23	MA
Revision: A - Client Amendment	10-10-23	MA

PROJECT
 Conversion of existing Guest House to Supported Living Accommodation.
 33-35 The Polygon
 Southampton SO15 2BP

STATUS
 Planning Application


CLIENT TITLE
 Mr L Firetto Proposed Floor Plans

DRAWING NO. REVISION
0610-PL03 D


SCALES DATE DRAWN
 1/100 @A2 Oct 23 MA

designplace
 Architectural Design + Planning
 10, South Street
 Southampton, SO9 1AA
 Tel: 0703 000 000
 Email: info@designplace.com
 Website: www.designplace.com


NOTES
 This drawing is the copyright of designplace, and may not be copied, altered or reproduced
 in any way without the written consent of a third party without their written authority.
 Dimensions to be checked on site prior to commencing any work. Any discrepancies should
 be reported to designplace immediately.
 If in doubt ask.

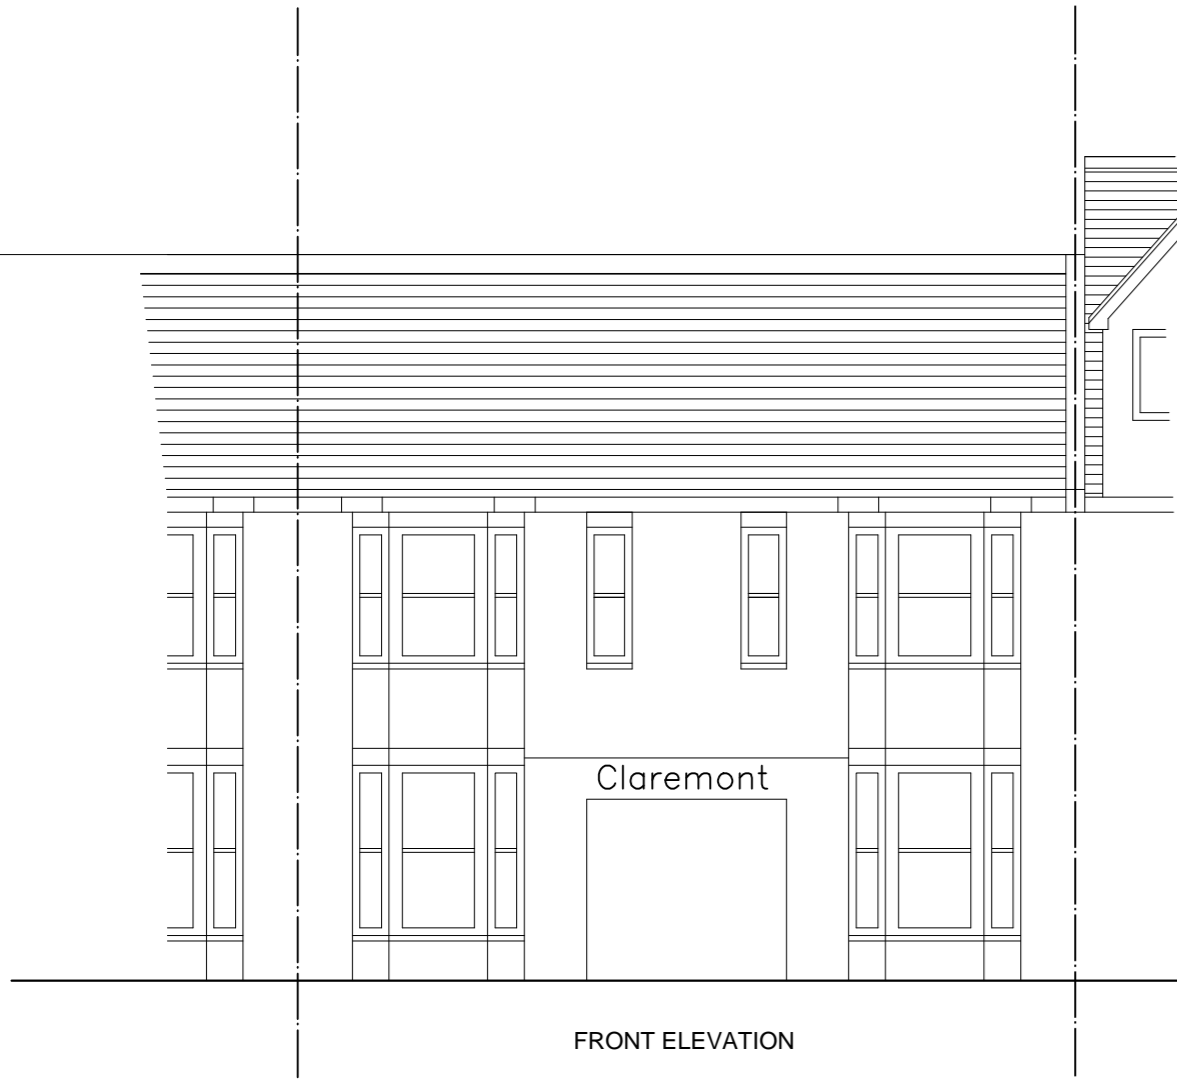


FRONT ELEVATION

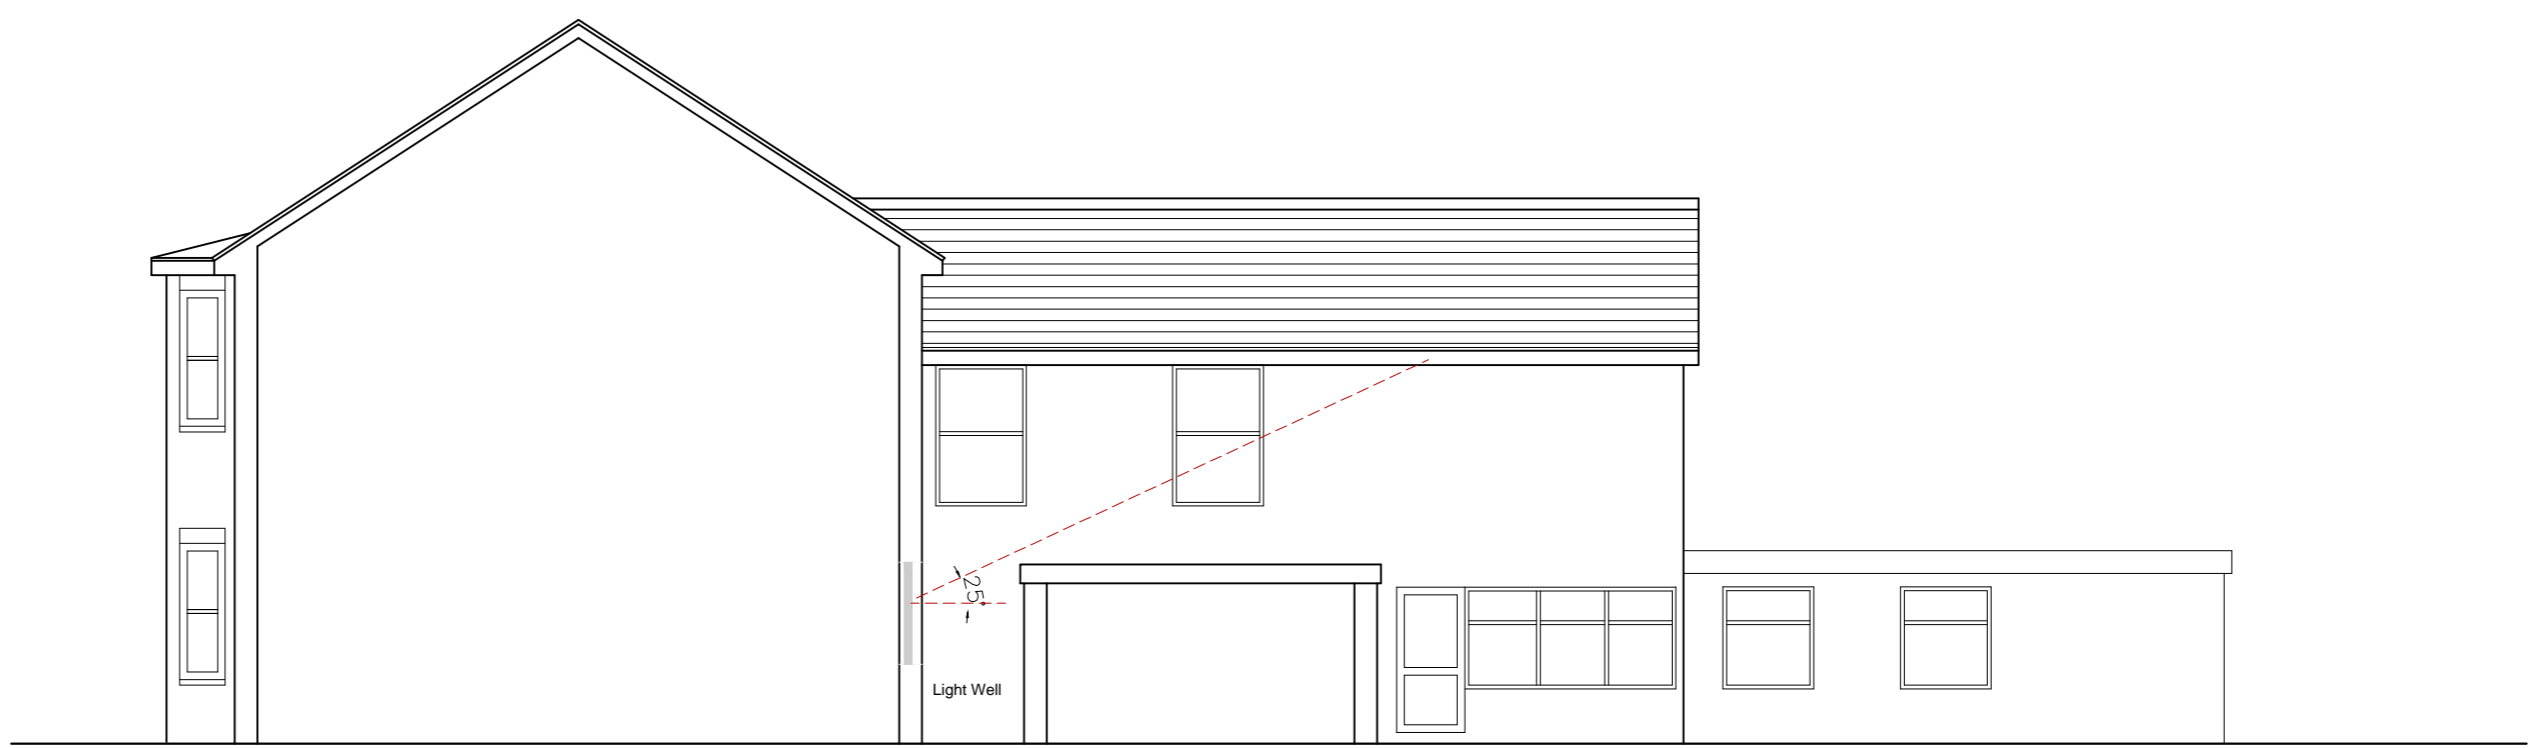

RIGHT SIDE ELEVATION

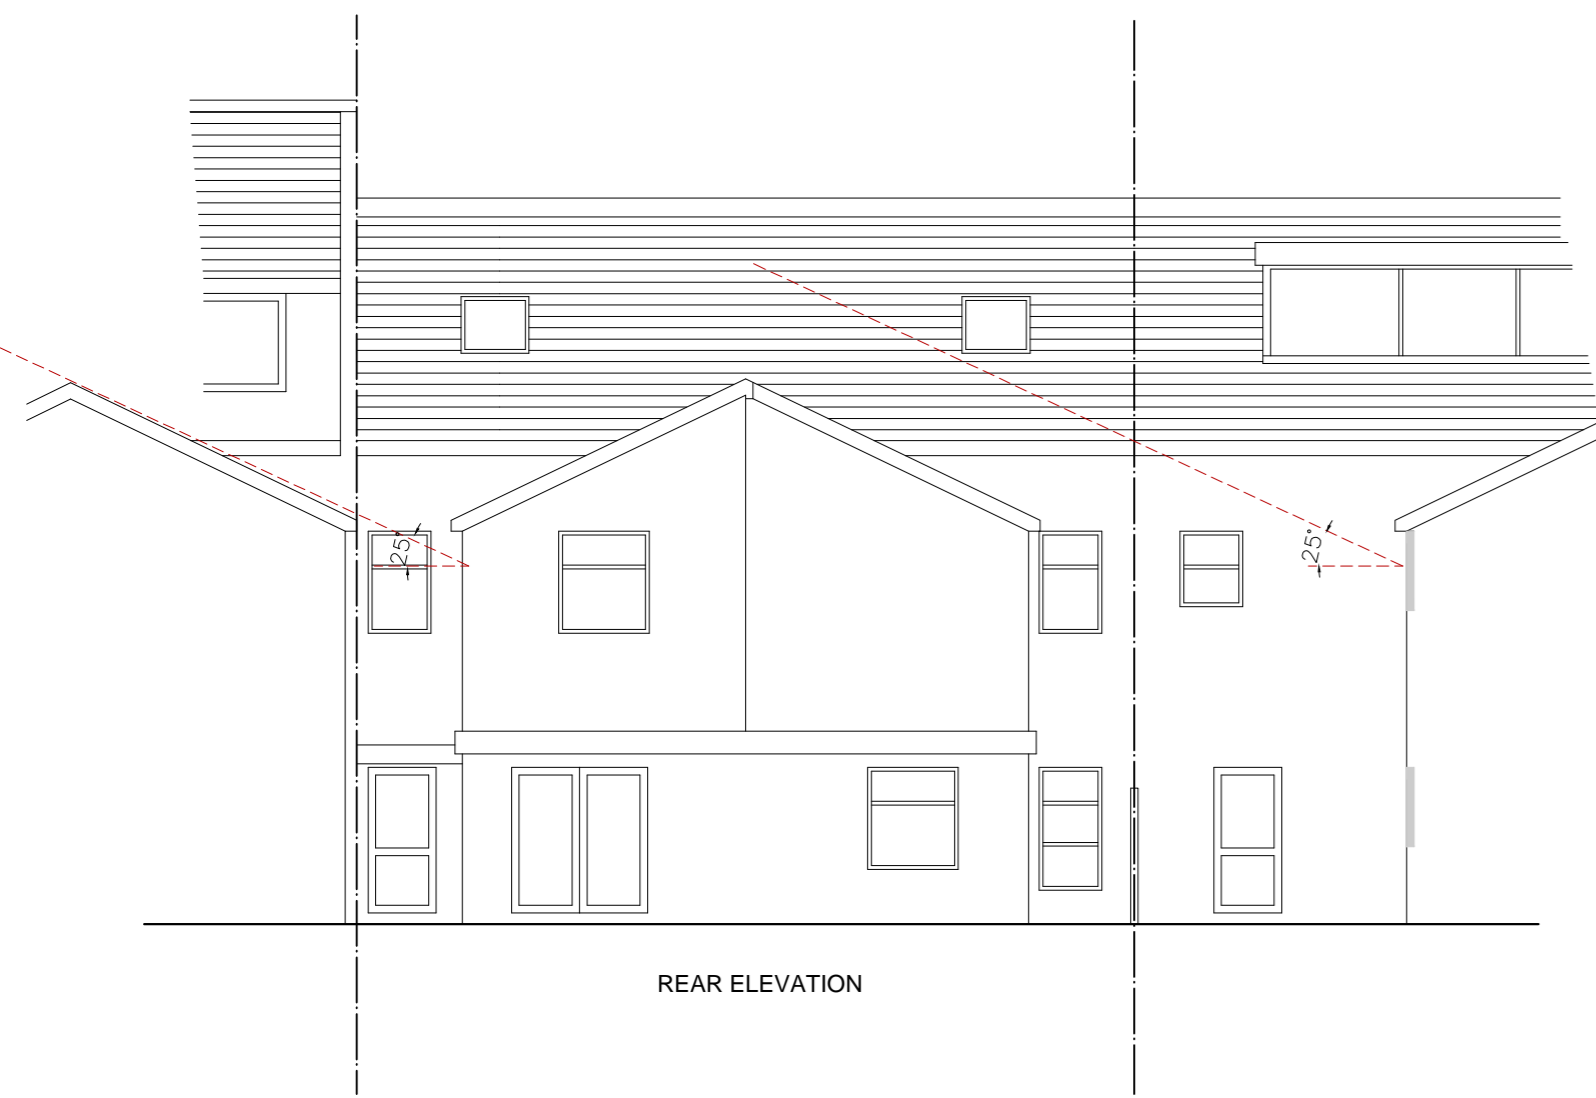

REAR ELEVATION

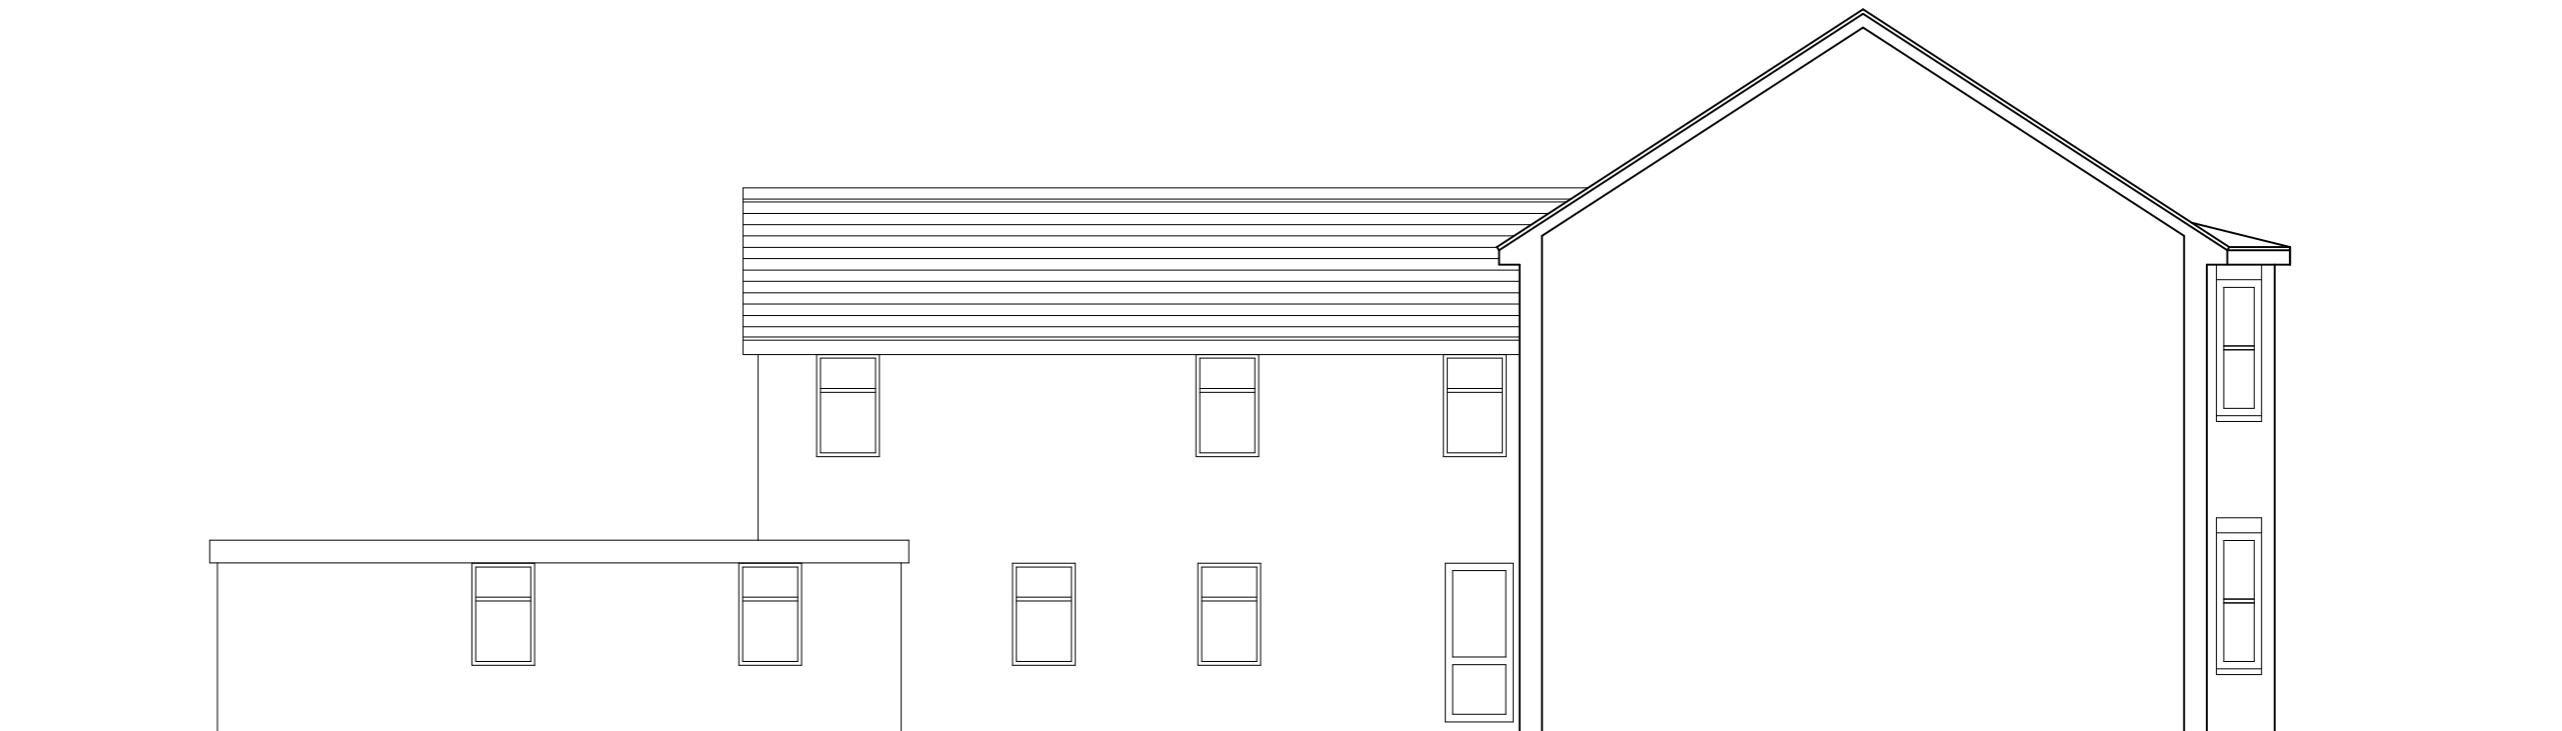

LEFT SIDE ELEVATION

Revision: D	- Re-issued for Planning	18-03-24	MA
Revision: C	- Issued for Planning	23-02-24	MA
Revision: B	- Client Amendment	18-10-23	MA
Revision: A	- Client Amendment	10-10-23	MA

PROJECT
 Conversion of existing Guest House to
 Supported Living Accommodation.
 33-35 The Polygon
 Southampton SO15 2BP



STATUS
 Planning Application

CLIENT	TITLE
Mr L Firetto	Existing Elevations


DRAWING NO.	REVISION
0610-PL05	D

SCALES	DATE	DRAWN
1/100 @A2	Oct 23	MA

NOTES
 The drawing is the copyright of designplace, and may not be copied, altered or reproduced in any way without the written consent of a third party without their written authority. Dimensions to be checked on site prior to commencing any work. Any discrepancies should be reported to designplace immediately. If in doubt ask.

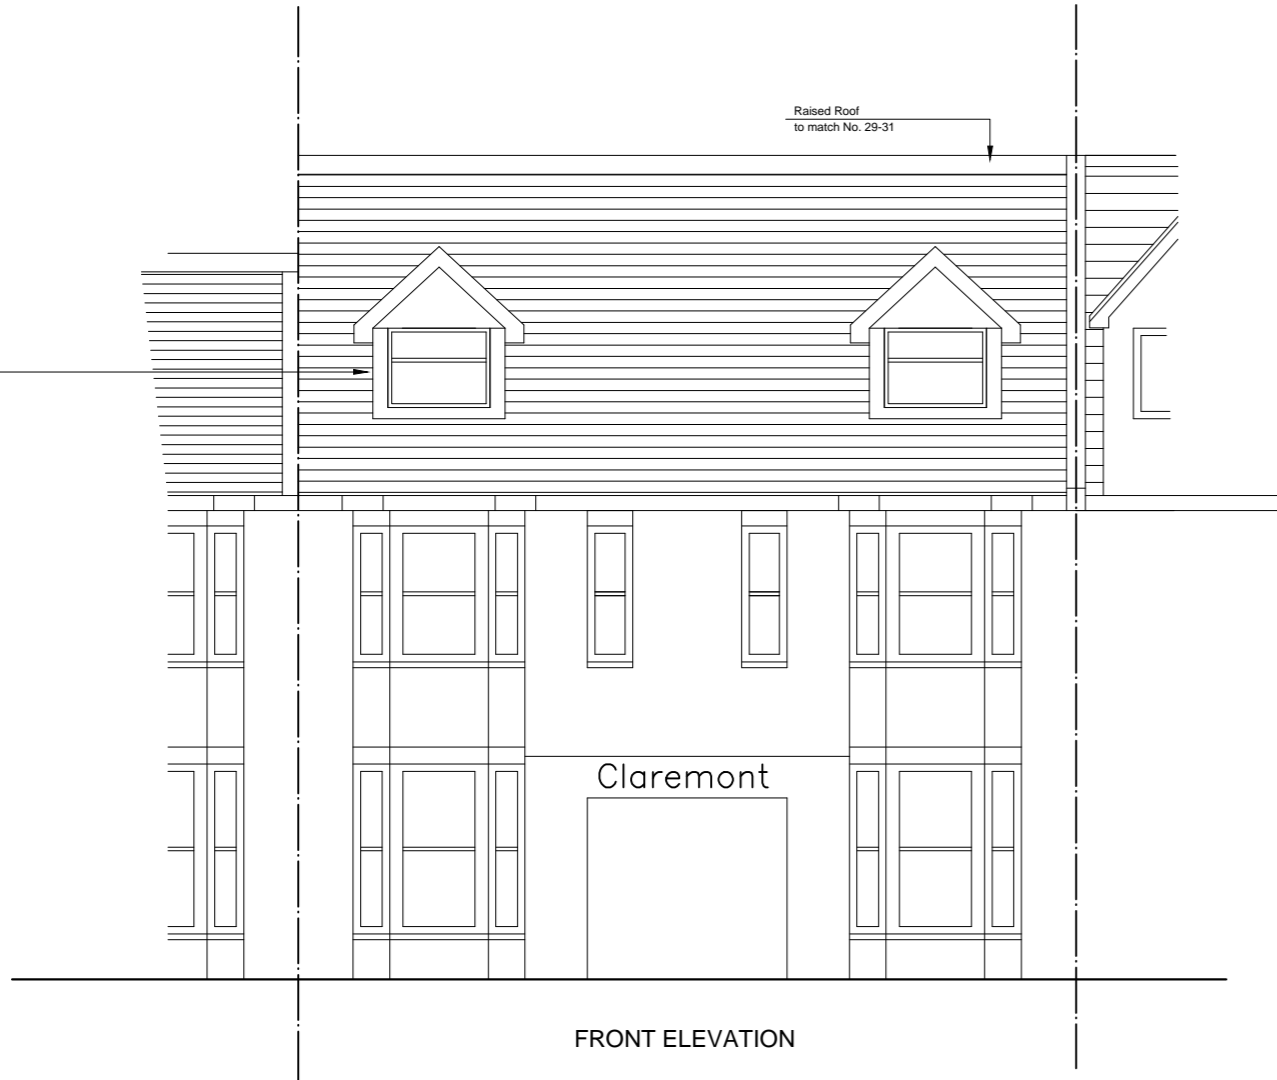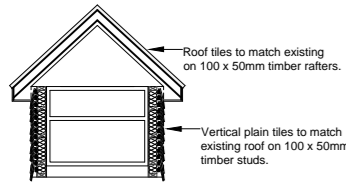


FRONT ELEVATION

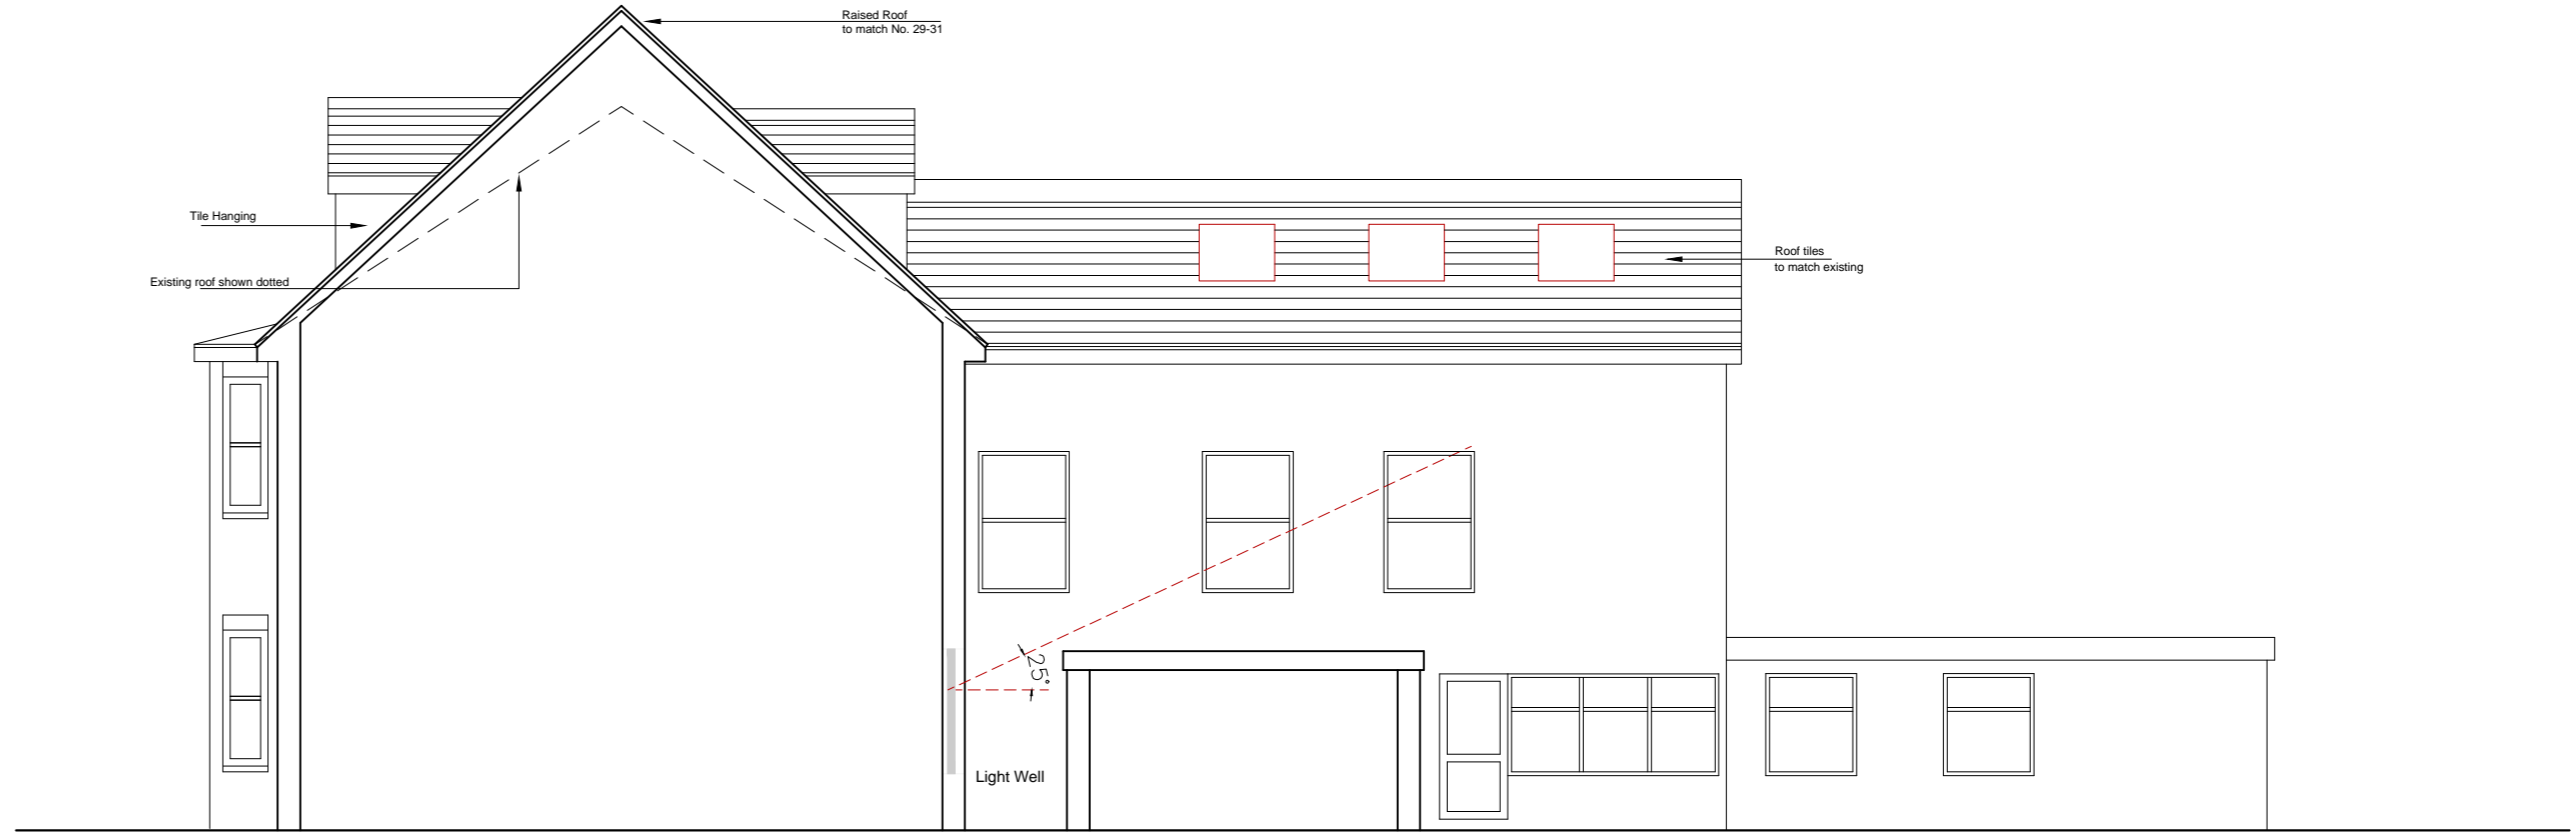


RIGHT SIDE ELEVATION

Approved Elevations
 20/00567/FUL

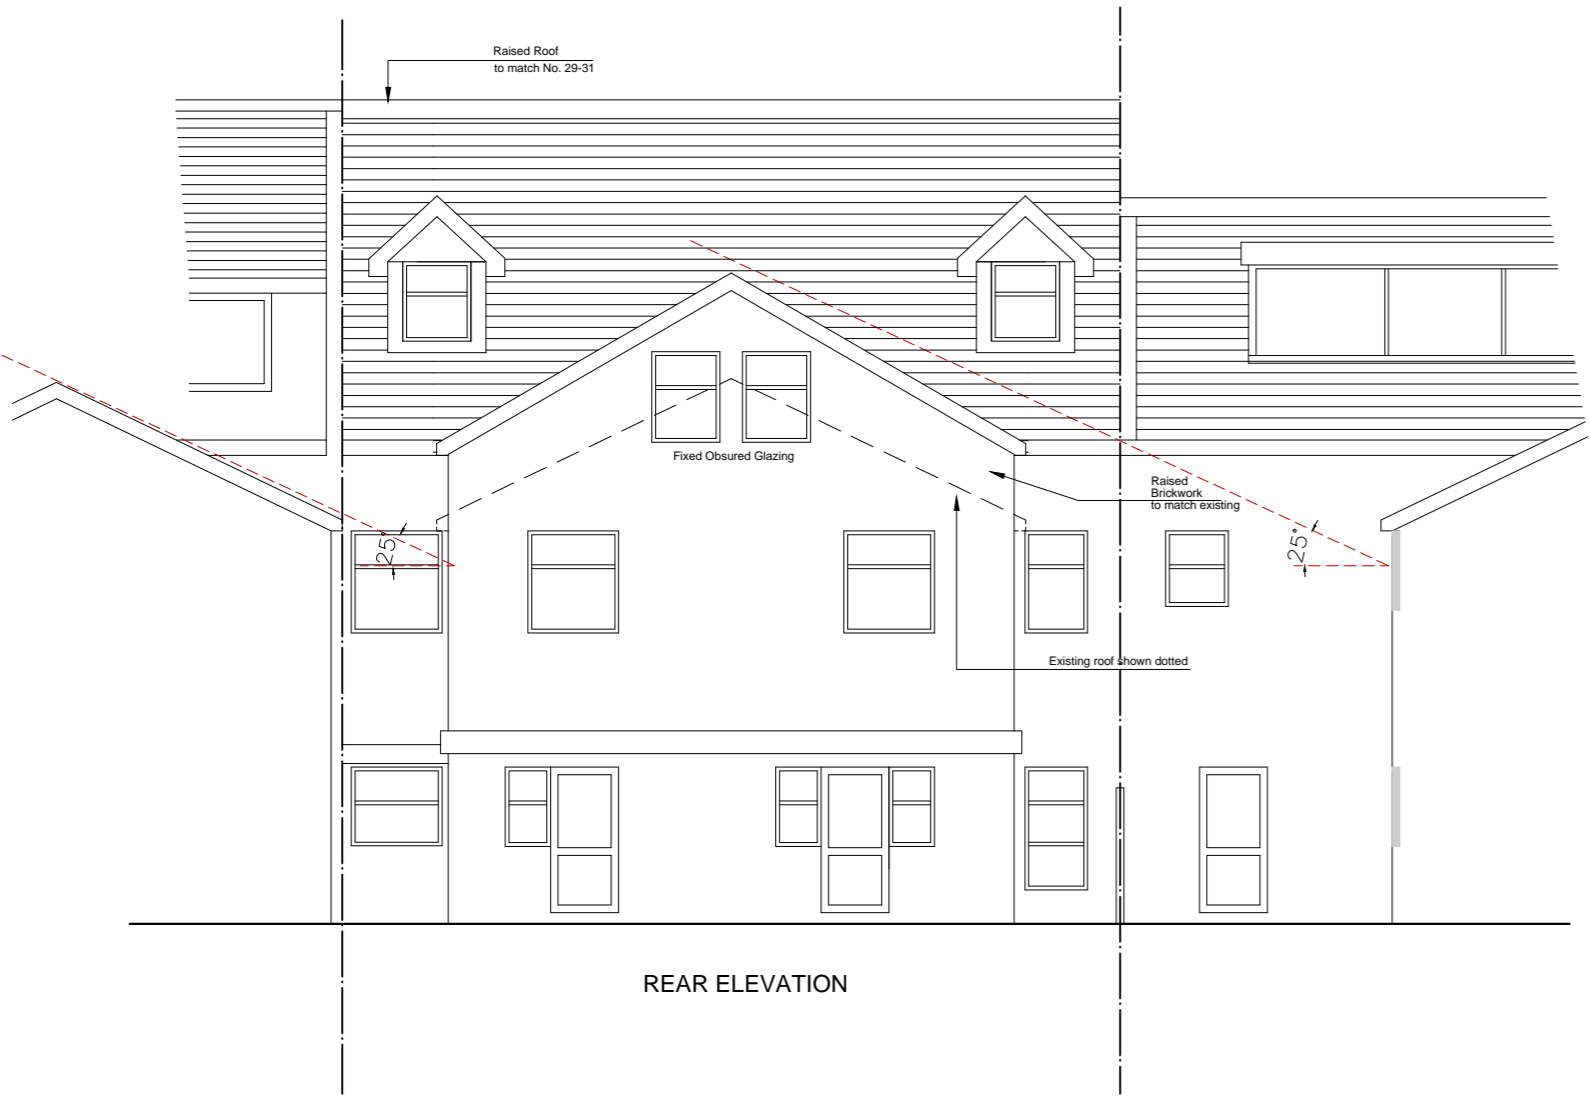

REAR ELEVATION

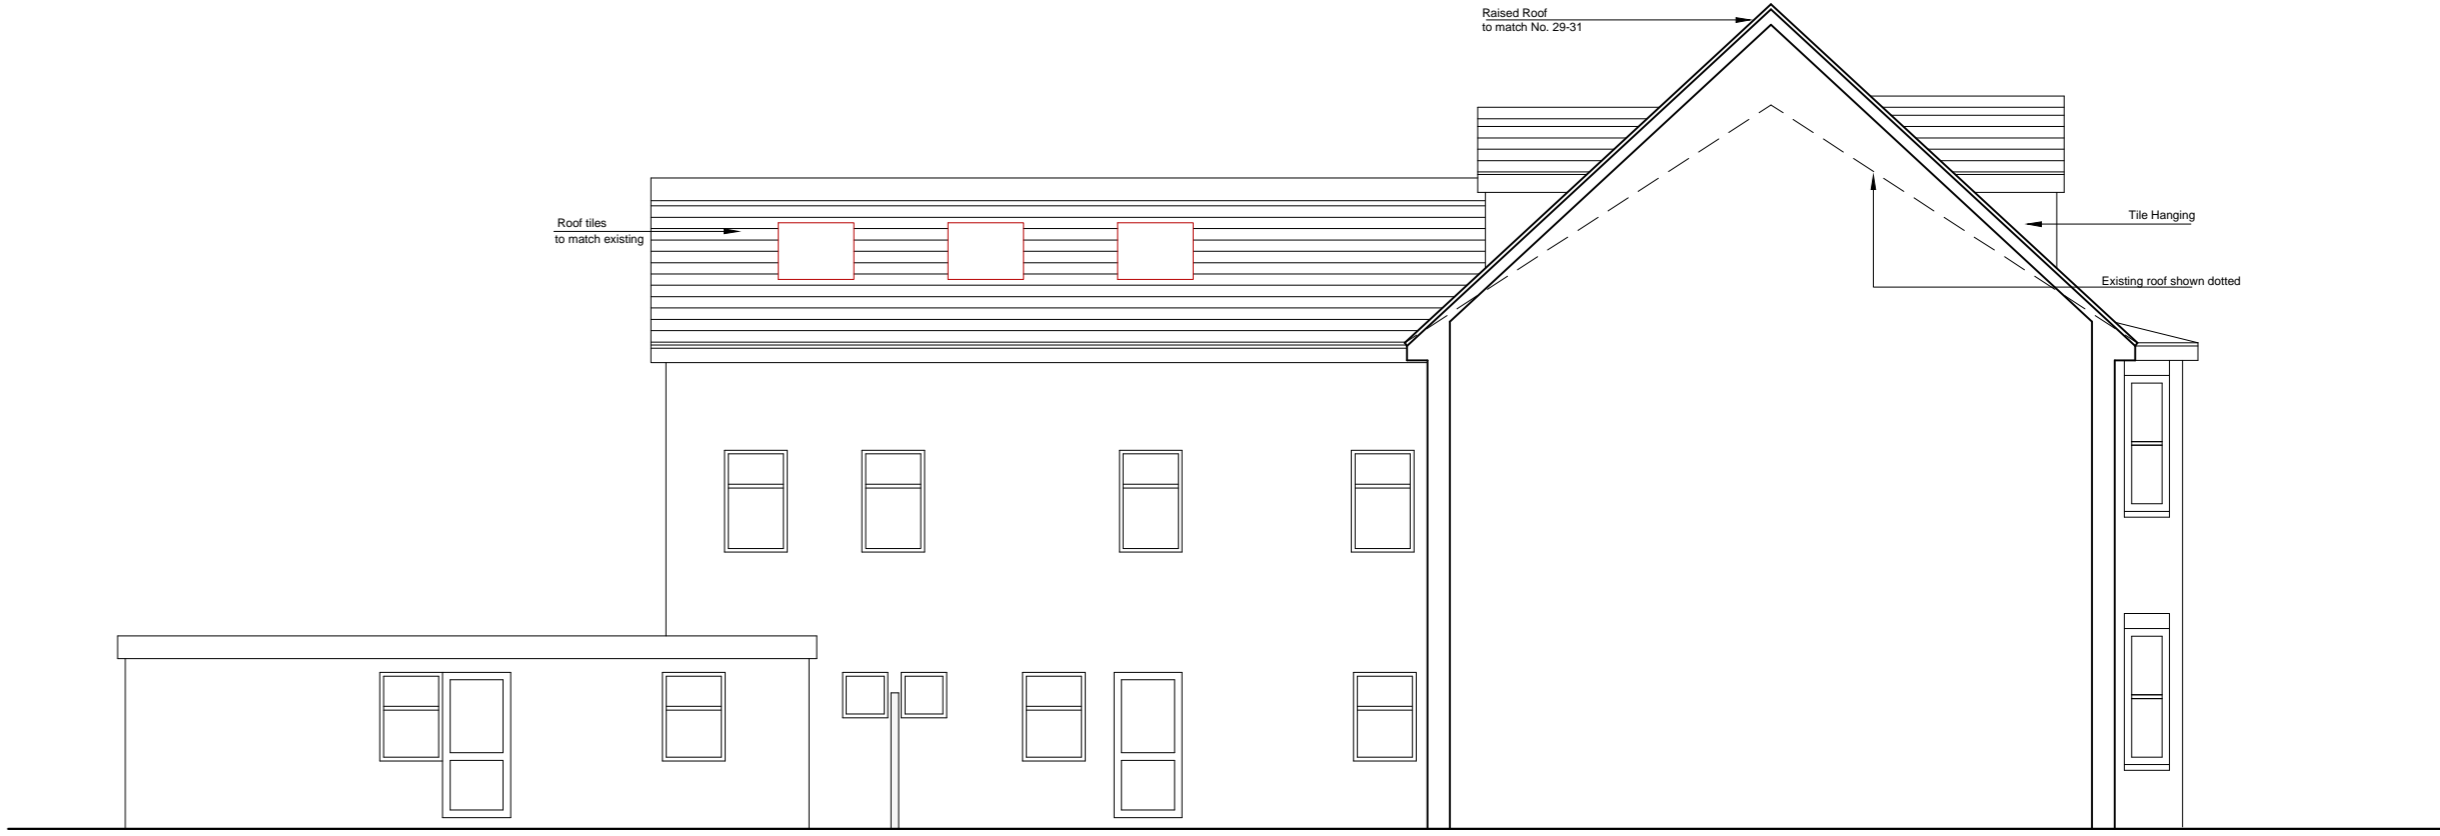

LEFT SIDE ELEVATION

Revision: D - Re-issued for Planning	18-03-24	MA
Revision: C - Issued for Planning	23-02-24	MA
Revision: B - Client Amendment	18-10-23	MA
Revision: A - Client Amendment	10-10-23	MA

PROJECT
 Conversion of existing Guest House to Supported Living Accommodation.
 33-35 The Polygon
 Southampton SO15 2BP


STATUS
 Planning Application

CLIENT TITLE
 Mr L Firetto Proposed Elevations

DRAWING NO. REVISION
0610-PL06 D

SCALES DATE DRAWN
 1/100 @A2 Oct 23 MA

NOTES
 This drawing is the copyright of designAplace, and may not be copied, altered or reproduced in any way whatsoever (either passed to a third party without their written authority). Dimensions to be checked on site prior to commencing any work. Any discrepancies should be reported to designAplace immediately.
 If in doubt ask.

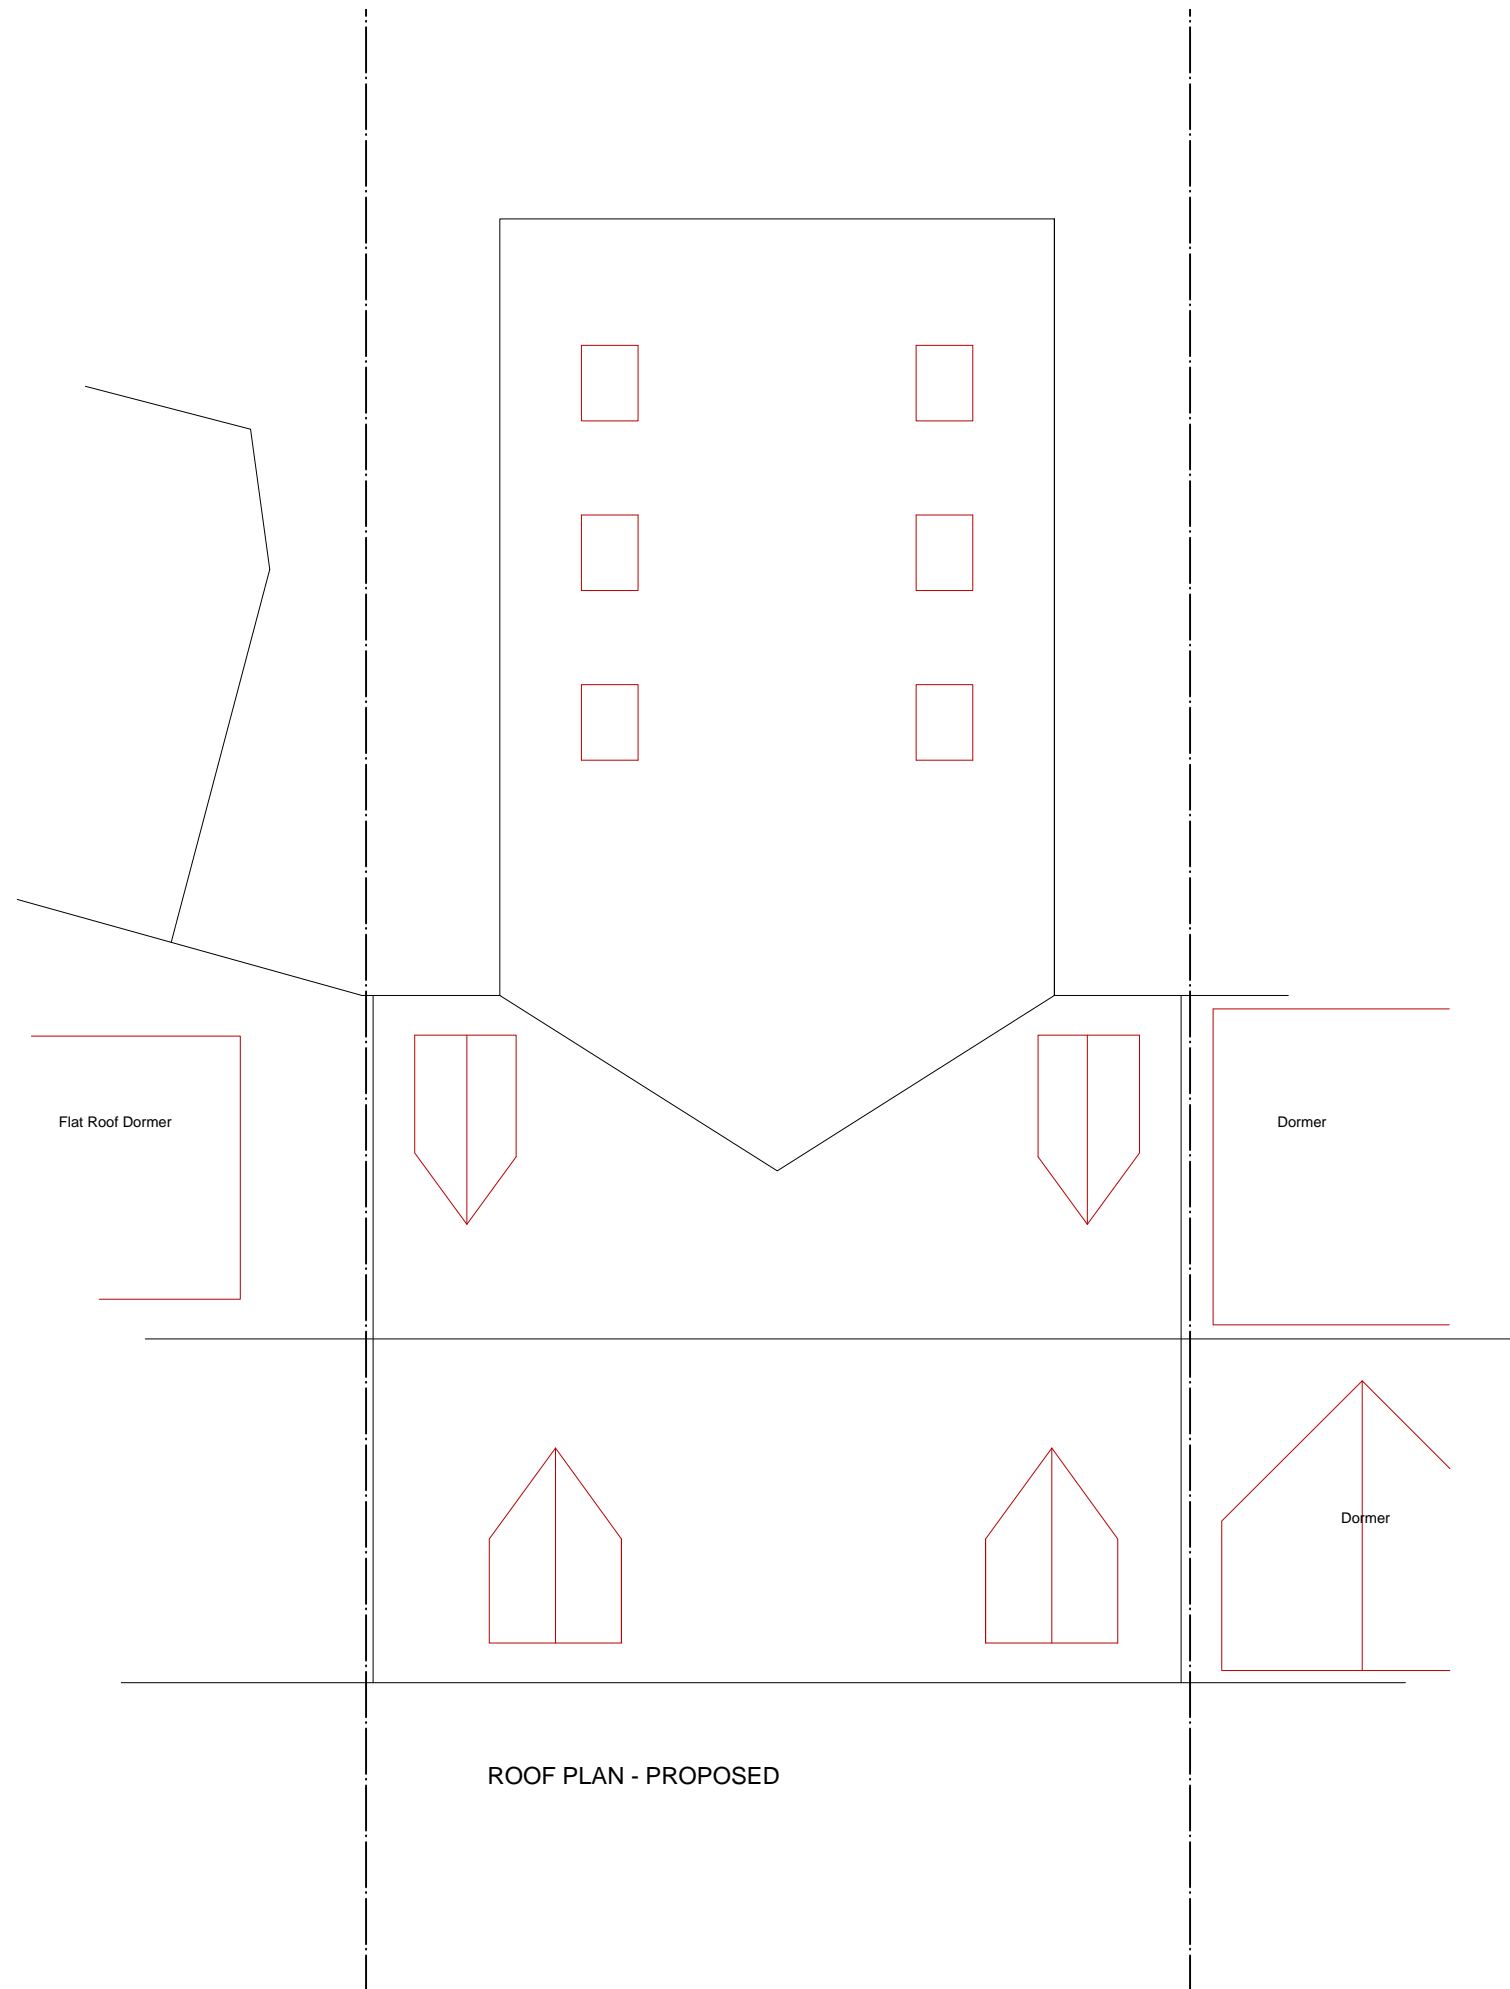

ROOF PLAN - PROPOSED

Revision: D - Re-Issued for Planning	18-03-24	MA
Revision: C - Issued for Planning	23-02-24	MA
Revision: B - Client Amendment	18-10-23	MA
Revision: A - Client Amendment	10-10-23	MA

PROJECT
 Conversion of existing Guest House to Supported Living Accomodation.
 33-35 The Polygon
 Southampton SO15 2BP

STATUS
 Planning Application

CLIENT	TITLE
Mr L Firetto	Roof Plan - Proposed

DRAWING NO.	REVISION
0610-PL04	D

SCALES	DATE	DRAWN
1/100 @A3	Oct 23	MA

NOTES
 This drawing is the copyright of designplace, and may not be copied, altered or reproduced in any way without the written consent of a third party without their written authority.
 Dimensions to be checked on site prior to commencing any work. Any discrepancies should be reported to designplace immediately.
 If in doubt ask.




STREET SCENE - EXISTING



STREET SCENE - PROPOSED

PROJECT		
Conversion of existing Guest House to Supported Living Accommodation. 33-35 The Polygon Southampton SO15 2BP		
STATUS		
Planning Application		
CLIENT	TITLE	
Mr L Fretto	Existing and Proposed Street Scene	
DRAWING NO.	REVISION	
0610-PL07		
SCALES	DATE	DRAWN
1/100 @A2	Oct 23	MA

designAplace
 Architectural Design + Planning
 10, South Street
 Southampton, SO9 1AA
 www.designplace.com

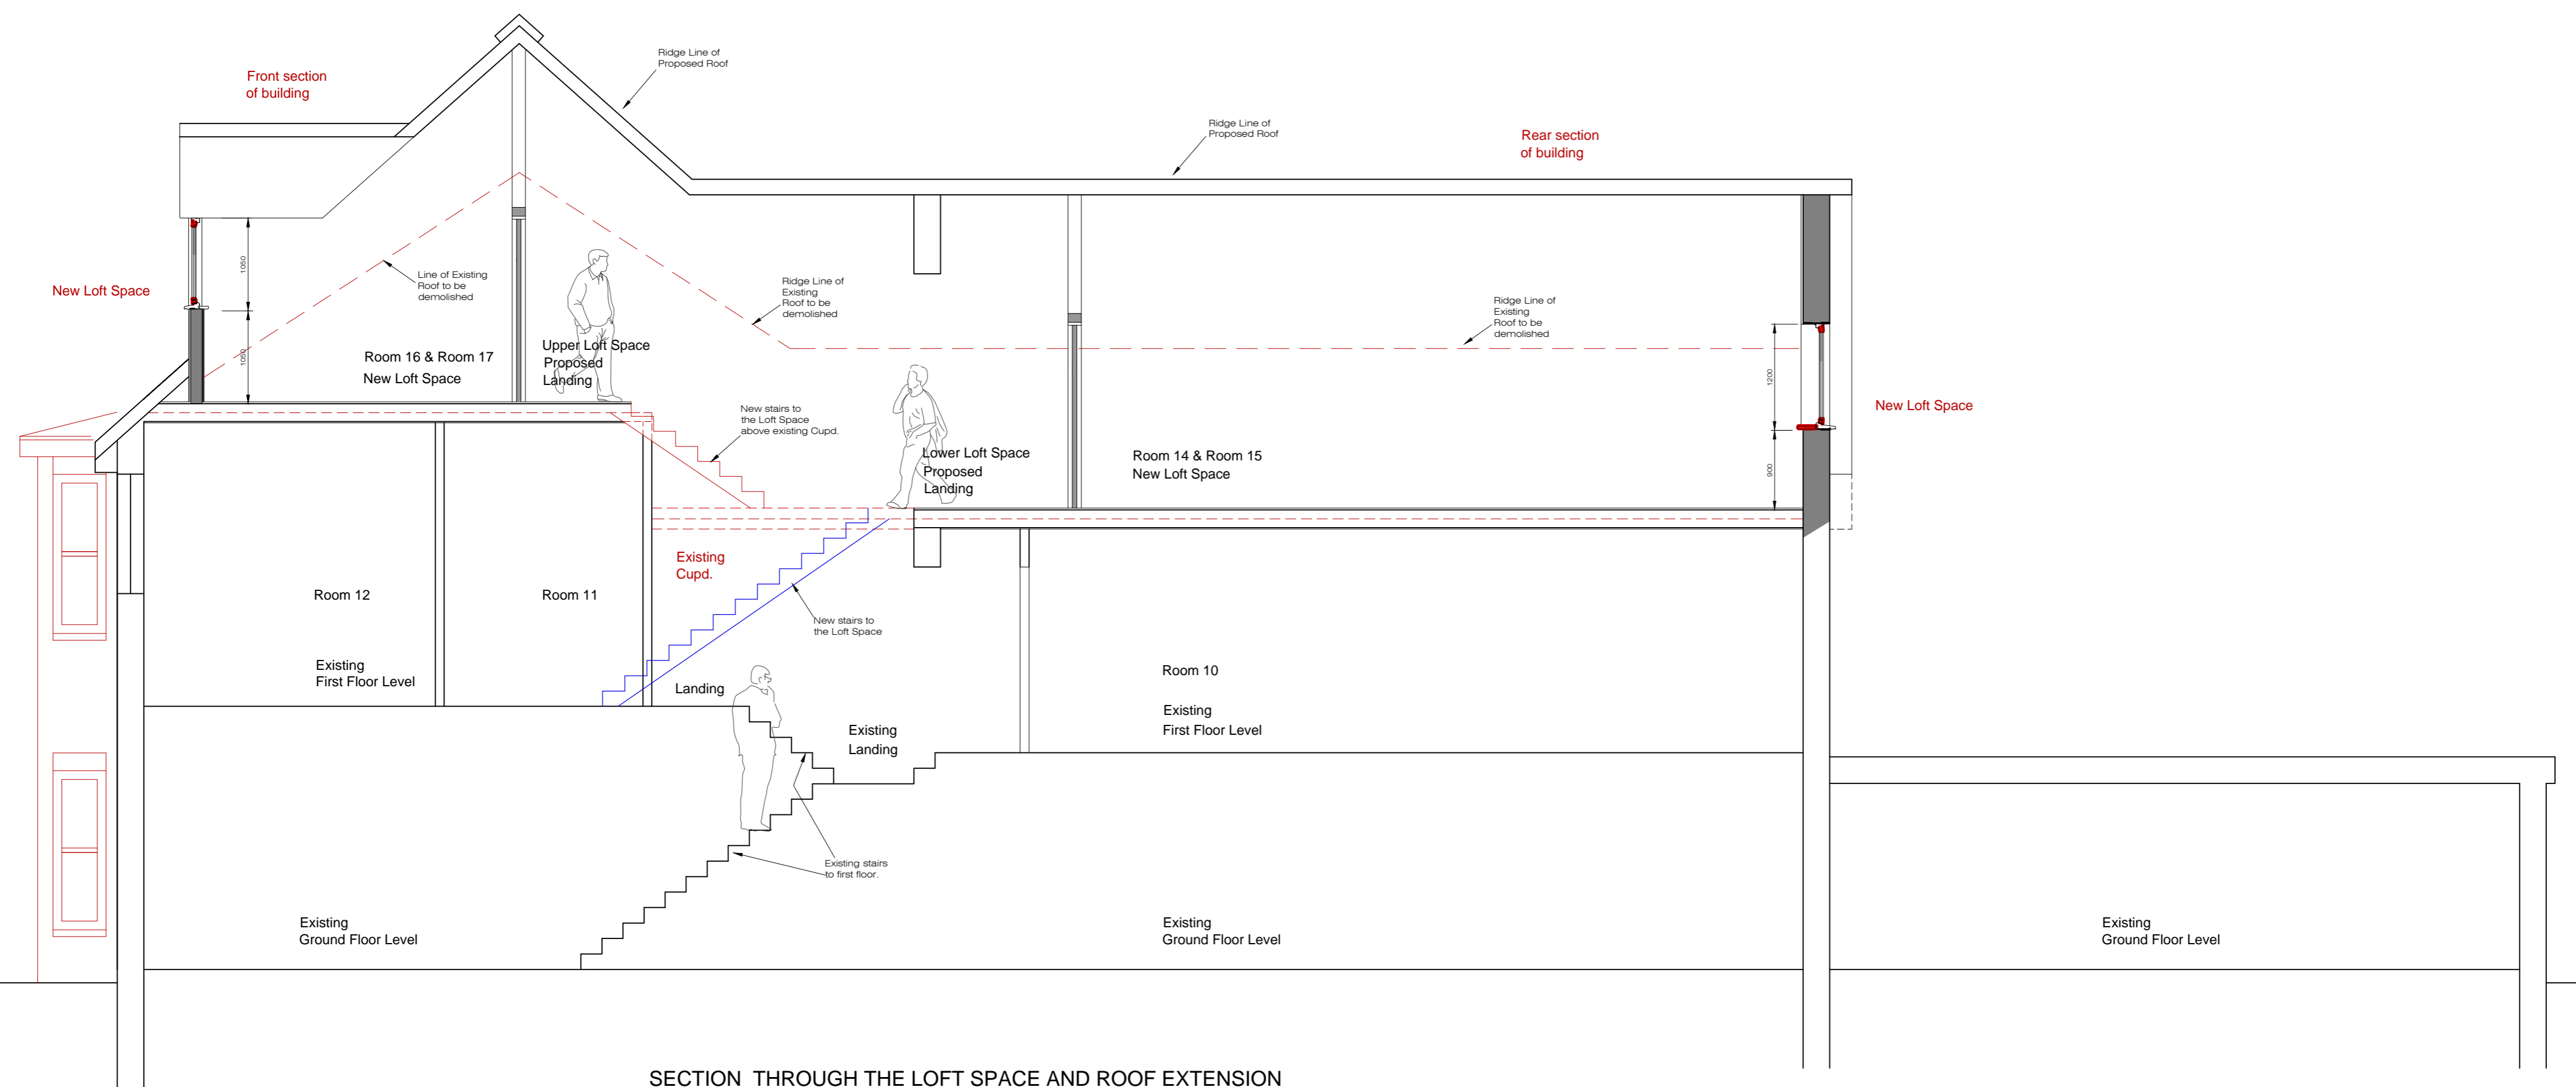

SECTION THROUGH THE LOFT SPACE AND ROOF EXTENSION

PROJECT		
Conversion of existing Guest House to Supported Living Accomodation. 33-35 The Polygon Southampton SO15 2BP		
STATUS		
Planning Application		
CLIENT	TITLE	
Mr L Firetto	Proposed Roof Section - Loft Space	
DRAWING NO.	REVISION	
0610-PL08		
SCALES	DATE	DRAWN
1/50 @A2	Oct 23	MA