
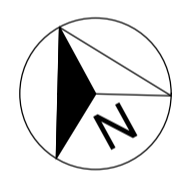


PLANNING OCT'23

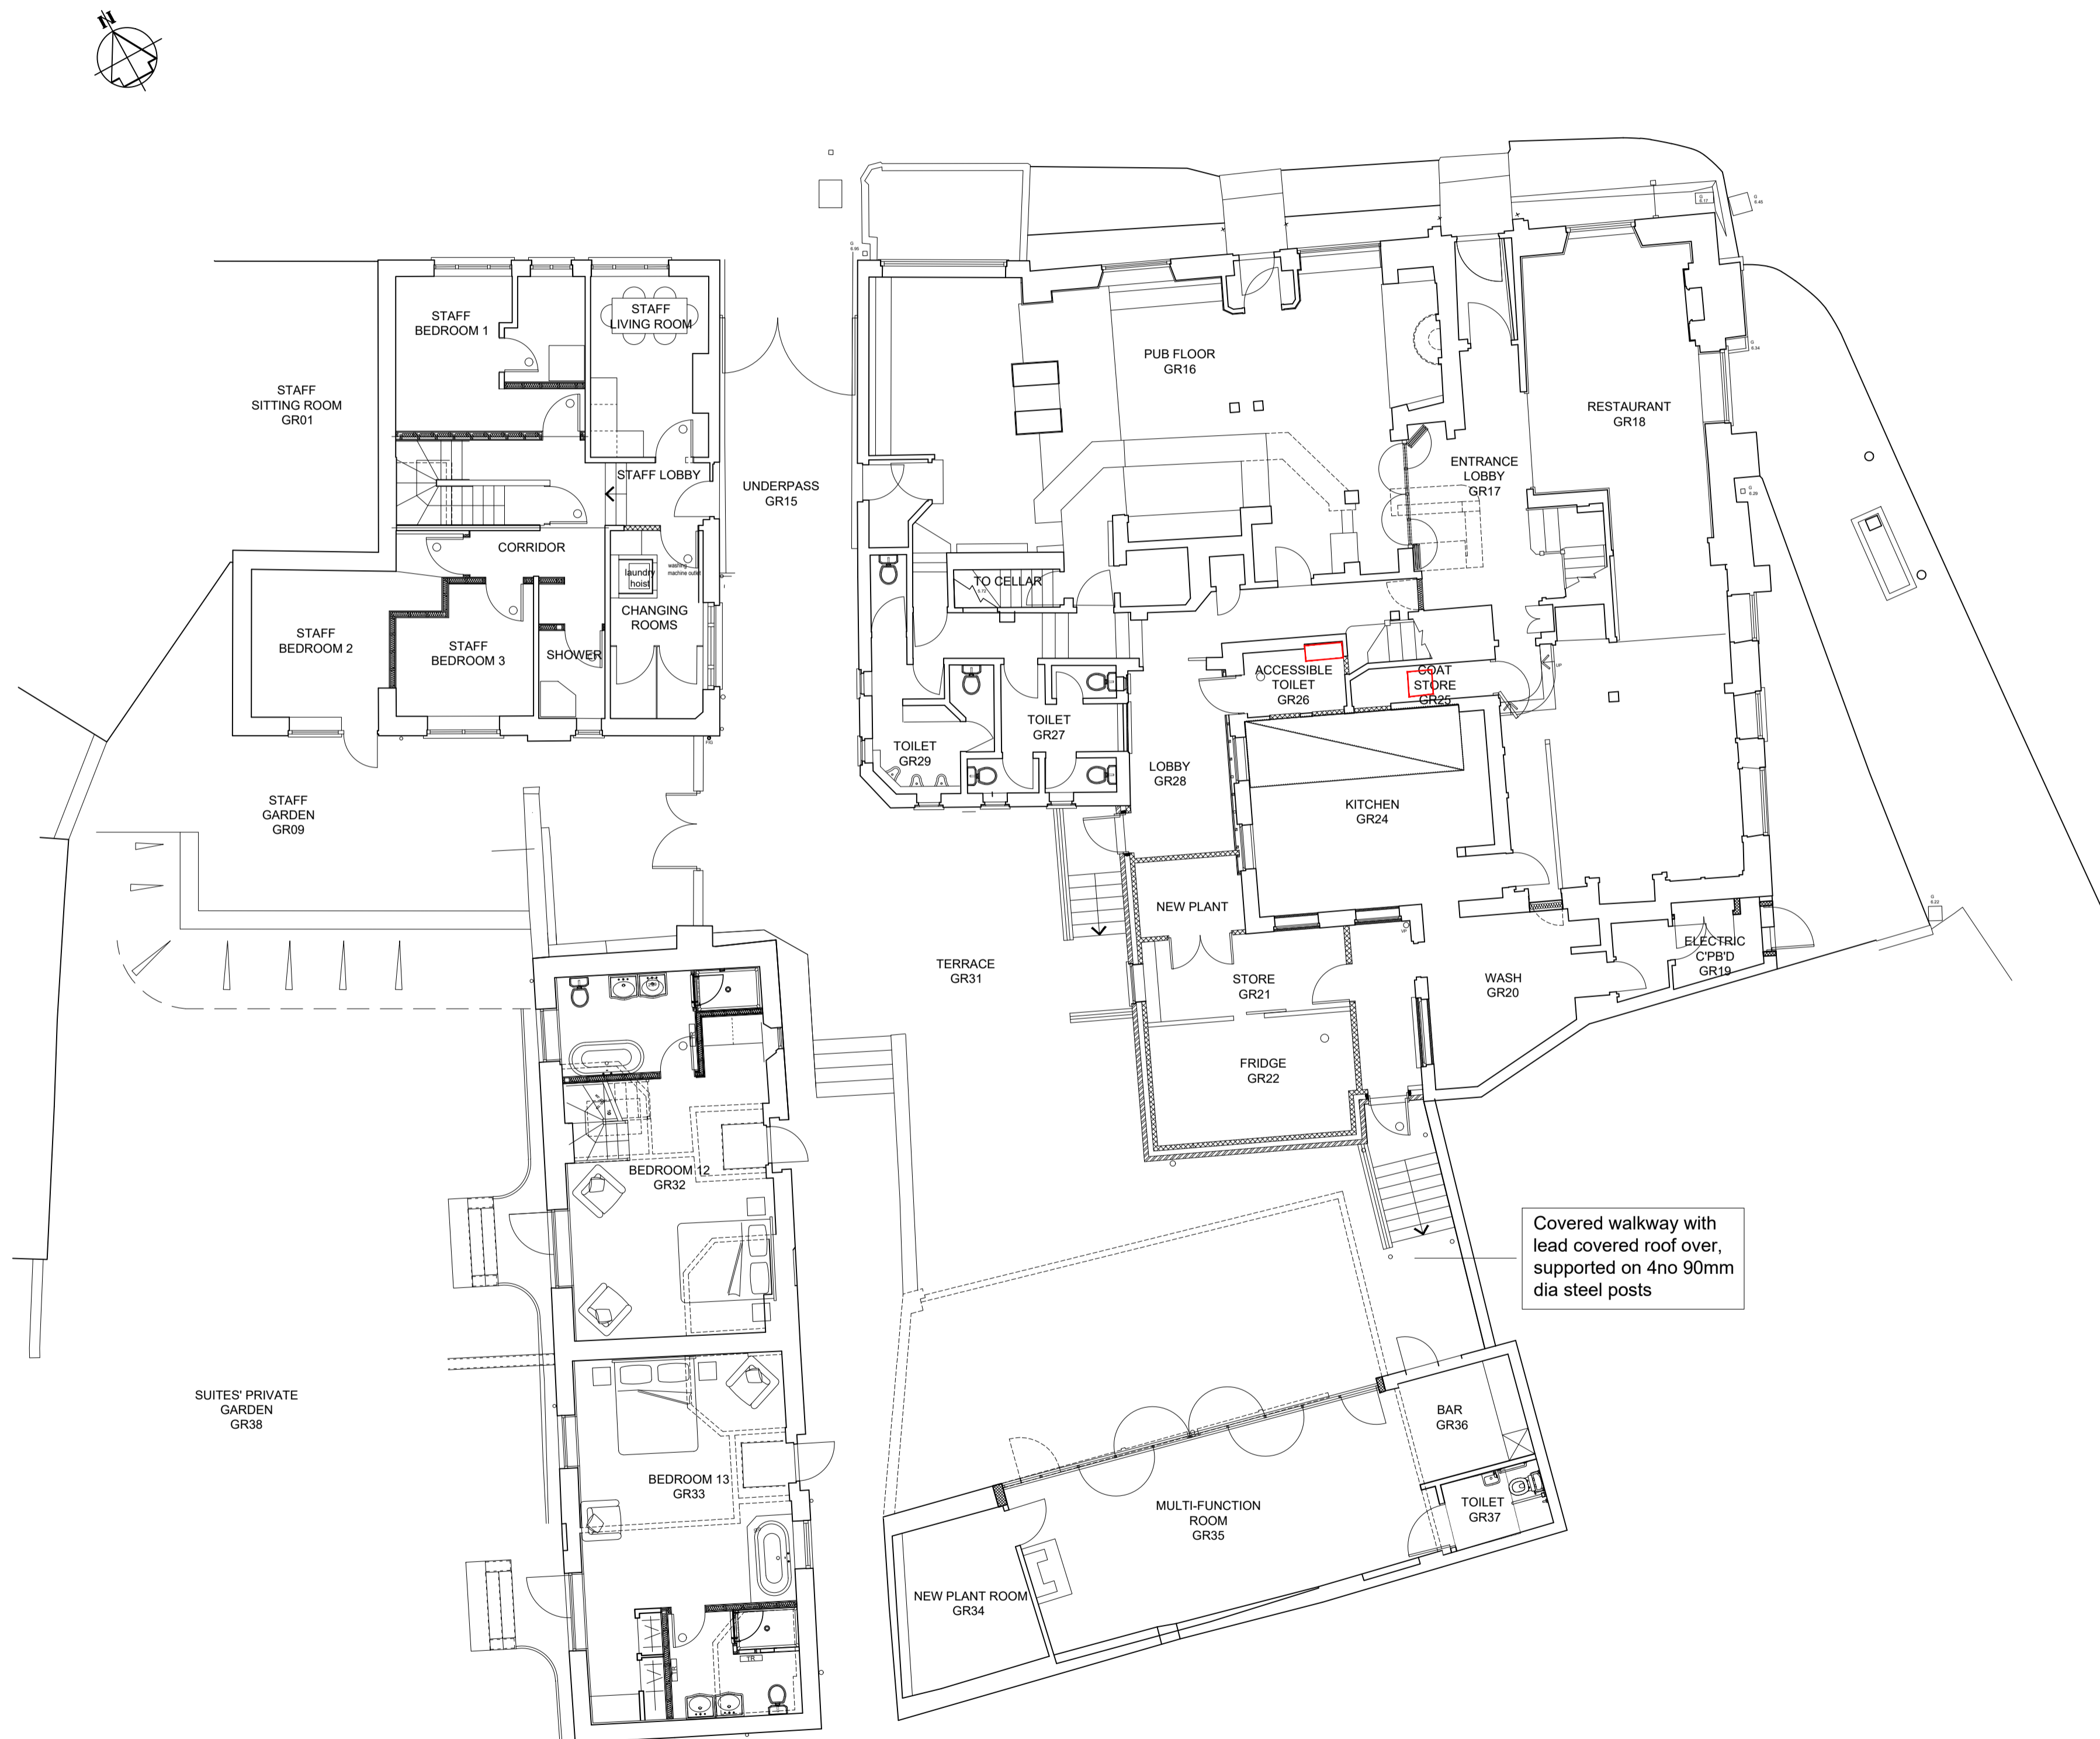

| Rev | Description | Date | Initial |
|-----|-------------|------|---------|
| | | | |
| | | | |
| | | | |
| | | | |
| | | | |

PRIME MERIDIAN
ARCHITECTS & STRUCTURAL ENGINEERS

Second Floor T 020 7494 3522 The Priory, Draycott Rd T 01749 34 66 99
 26A Ganton Street F 020 7494 3533 Shepton Mallet F 01749 34 66 77
 London W1F 7GZ Somerset BA4 5HS
 info@prime-meridian.co.uk www.primemerdian.co.uk

Client: **RES NON VERBA LTD.**

Project: **THE SWAN INN
LOWER ST, FITTLEWORTH
PULBOROUGH RH20 1EL**

Title: **PROPOSED GROUND
PLAN**

Date: NOV 23
 Scale: 1:100 @ A1
 Drawn: DM

1 PROPOSED GROUND FLOOR PLAN
SCALE - 1:100 @ A1