




1 EXISTING WEST ELEVATION
SCALE - 1:50 @ A1

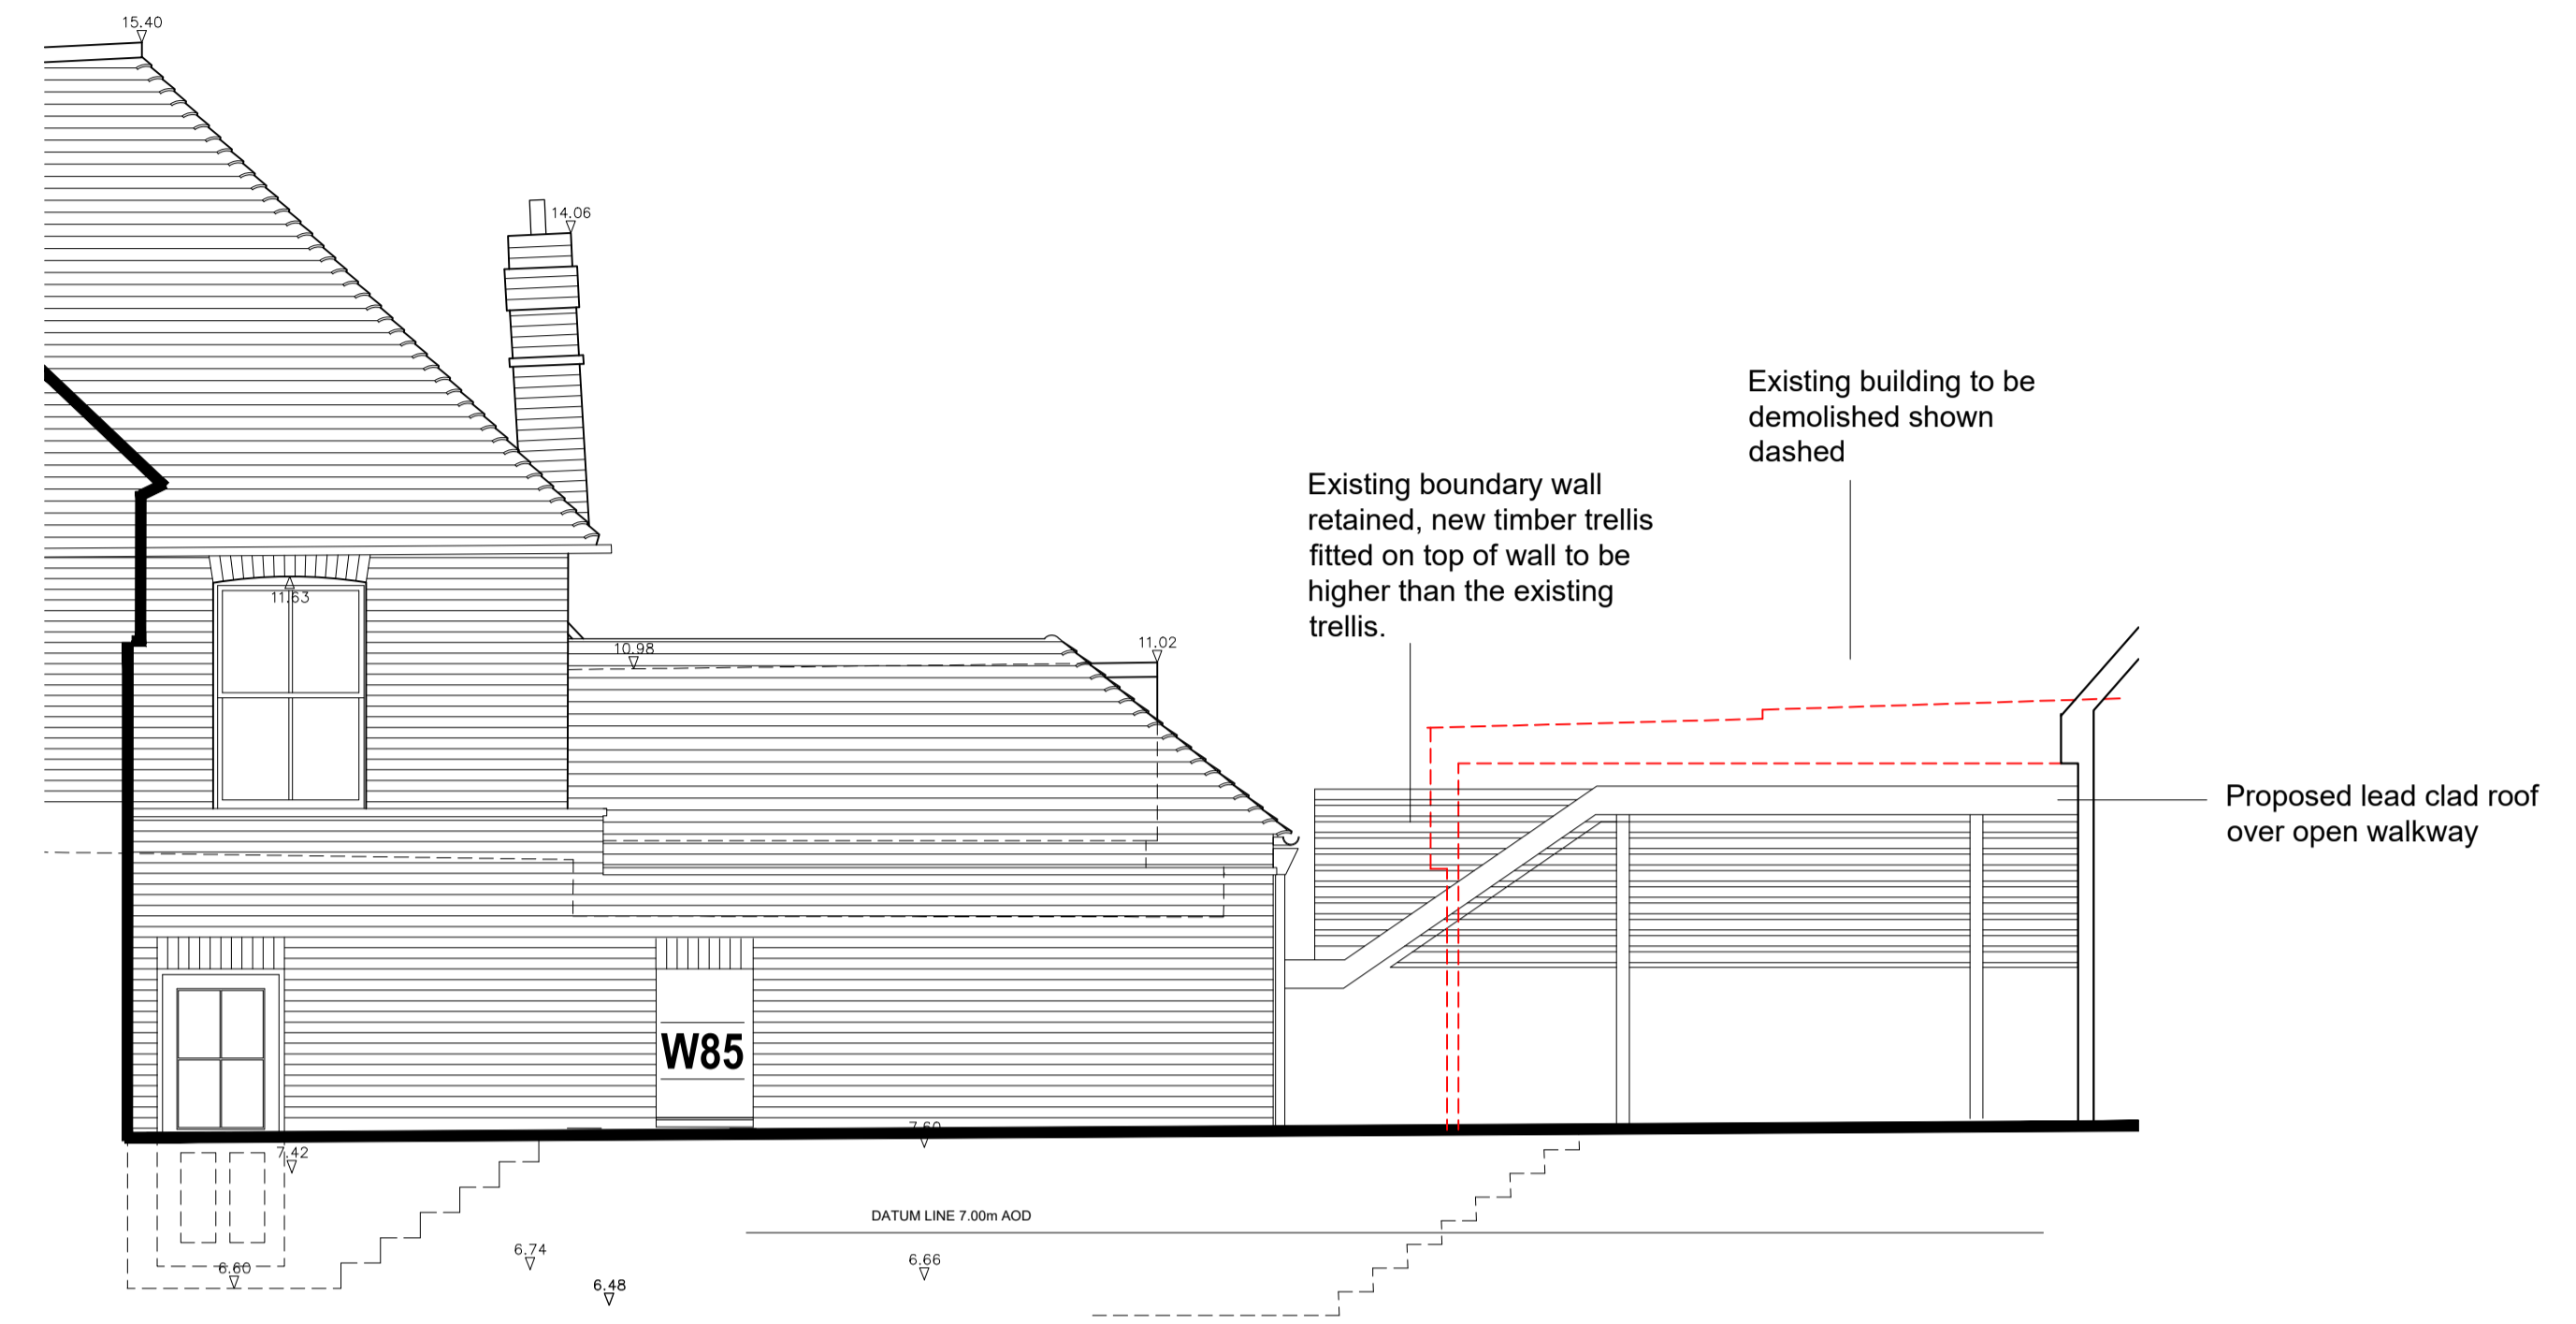


2 PROPOSED WEST ELEVATION
SCALE - 1:50 @ A1

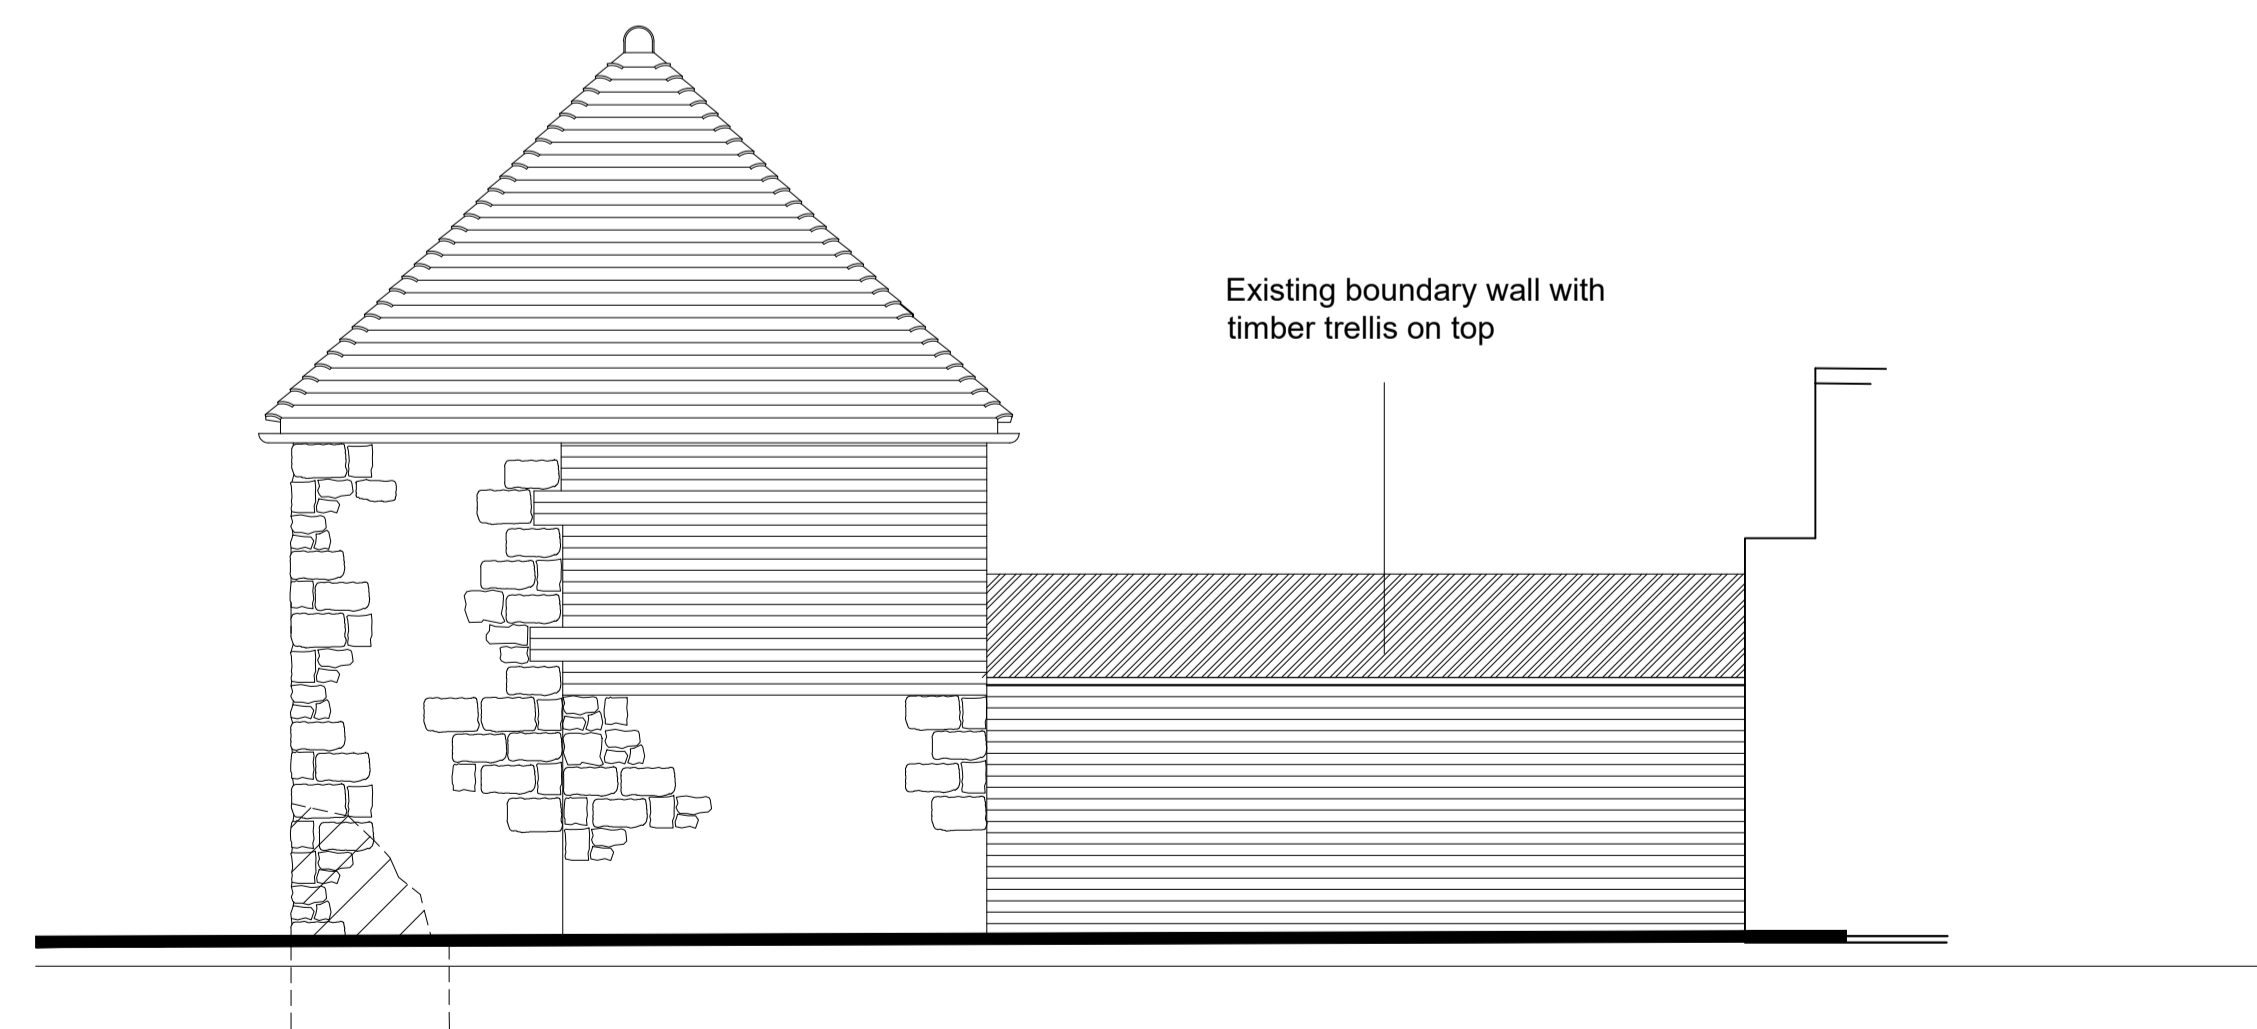

3 EXISTING EAST ELEVATION (from adjoining property - Lower Street House)
SCALE - 1:50 @ A1

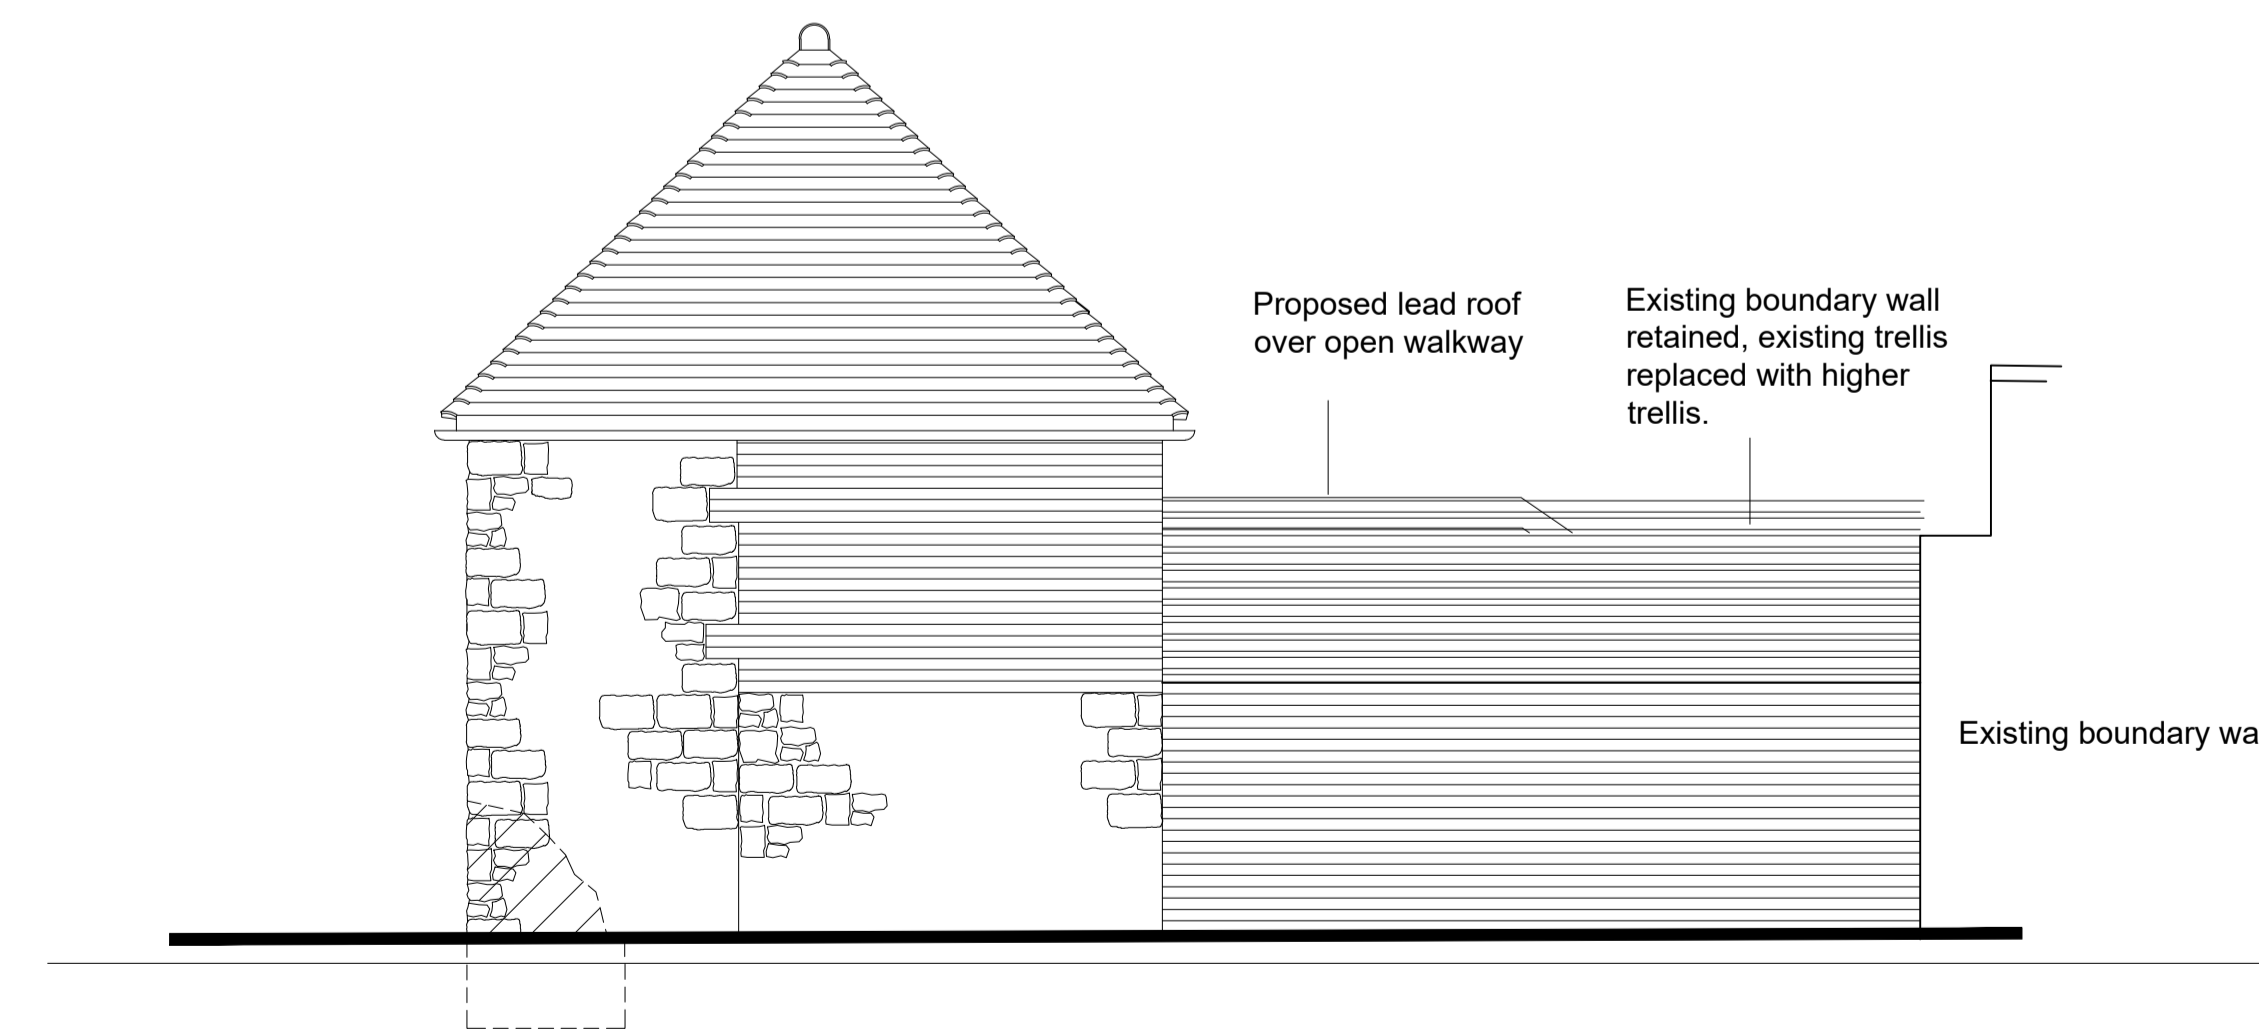

4 PROPOSED EAST ELEVATION (from adjoining property - Lower Street House)
SCALE - 1:50 @ A1

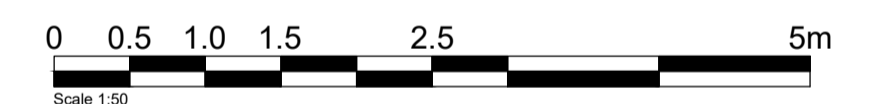

Rev	Description	Date	Initial

PRIME MERIDIAN
ARCHITECTS & STRUCTURAL ENGINEERS

Second Floor T 020 7494 3522 The Priory, Draycott Rd T 01749 34 66 99
26A Ganton Street F 020 7494 3533 Shepton Mallet F 01749 34 66 77
London W1F 7GZ Somerset BA4 5HS
info@prime-meridian.co.uk www.primem-meridian.co.uk

Client: **RES NON VERBA LTD.**

Project: **THE SWAN INN
LOWER ST, FITTLEWORTH
PULBOROUGH RH20 1EL**

Title: **THE SWAN COURTYARD
ZINC WALKWAY
EX. - PROP. ELEVATIONS**

Date: OCT '23
Scale: 1:50 @ A1
Drawn: DM

No. 673.01/PLA102