



— Site Boundary
 — Proposed walkway footprint

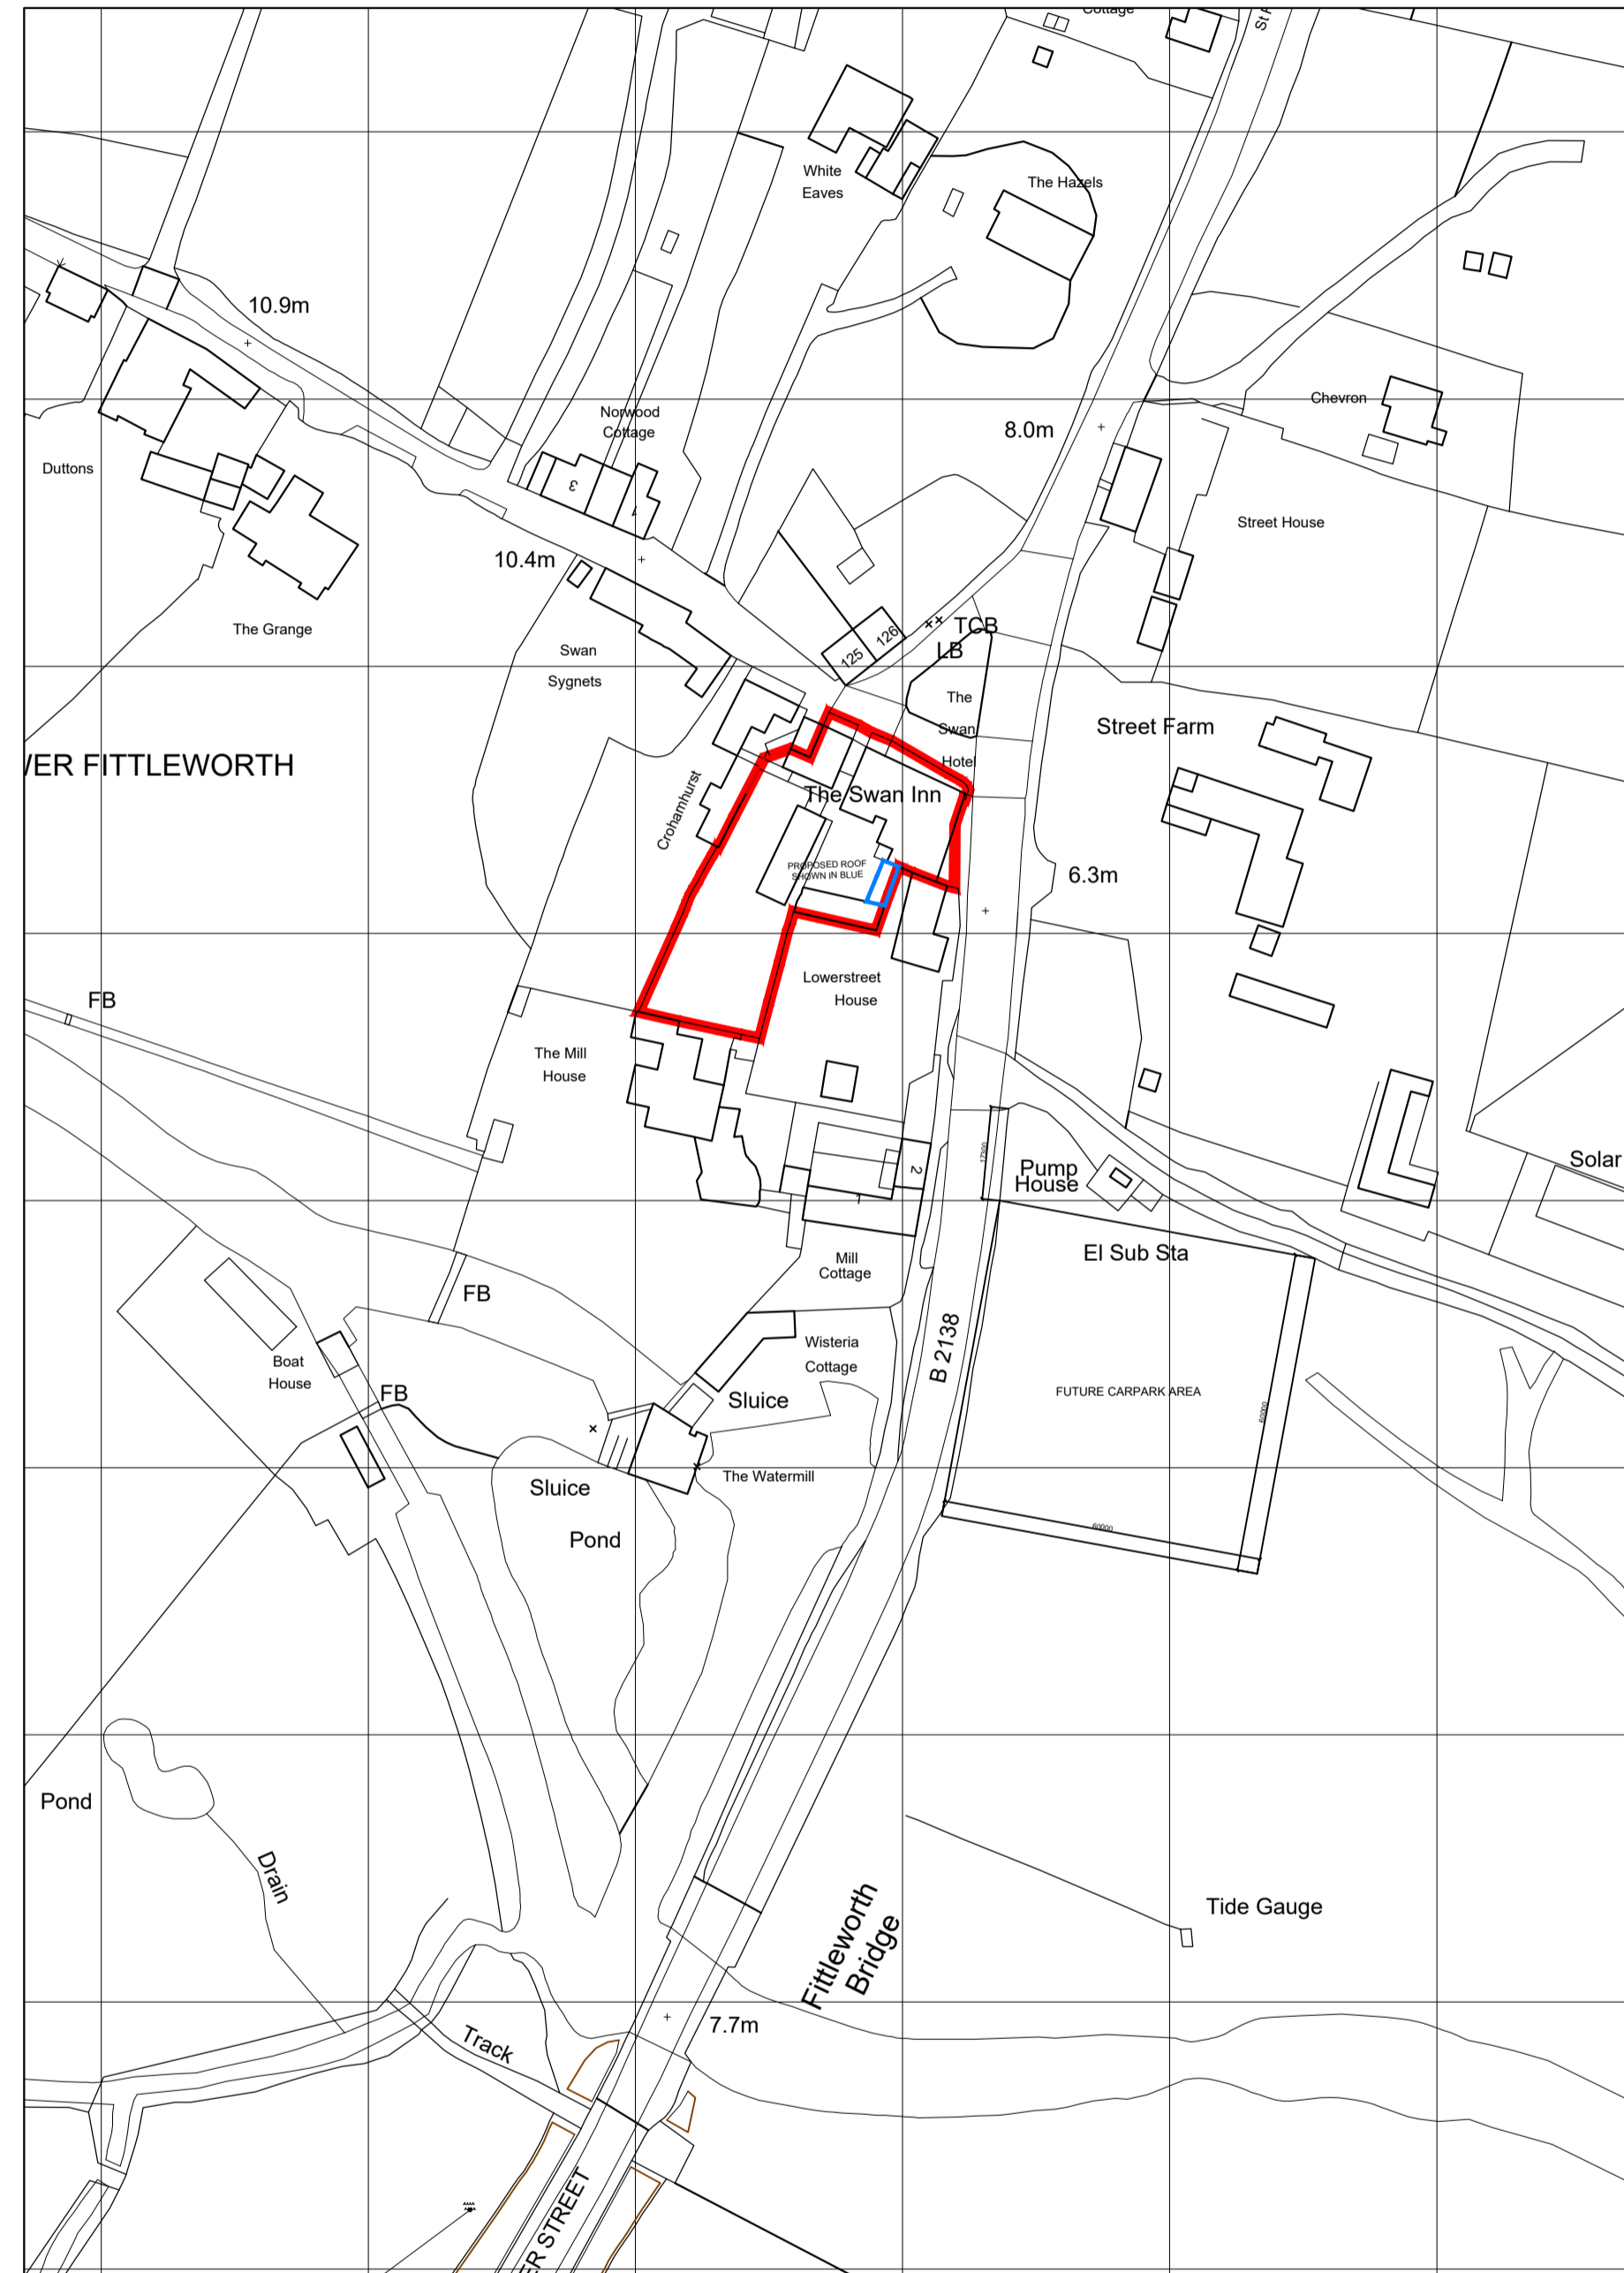

1 LOCATION PLAN
 SCALE - 1:1250 @ A1



2 PROPOSED SITE PLAN
 SCALE - 1:1200 @ A1

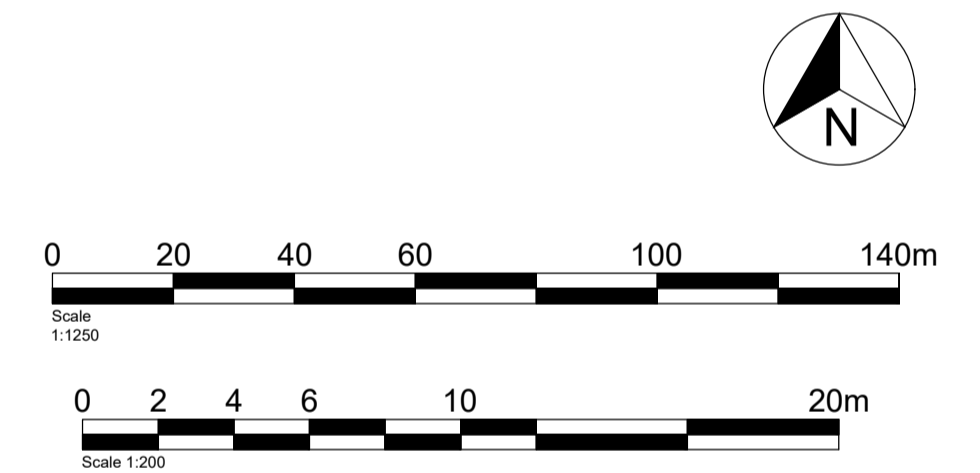

Rev	Description	Date	Initial

PRIME MERIDIAN
 ARCHITECTS & STRUCTURAL ENGINEERS

Second Floor T 020 7494 3522 The Priory, Draycott Rd T 01749 34 66 99
 26A Ganton Street F 020 7494 3533 Shepton Mallet F 01749 34 66 77
 London W1F 7GZ Somerset BA4 5HS
 info@prime-meridian.co.uk www.primemeridian.co.uk

Client: **RES NON VERBA LTD.**

Project: **THE SWAN INN
 LOWER ST, FITTLEWORTH
 PULBOROUGH RH20 1EL**

Title: **THE SWAN COURTYARD
 ZINC WALKWAY - SITE AND
 LOCATION PLANS**

Date: OCT'23
 Scale: 1:50 @ A1
 Drawn: DM