




EXISTING SOUTH ELEVATION Scale 1/ 100

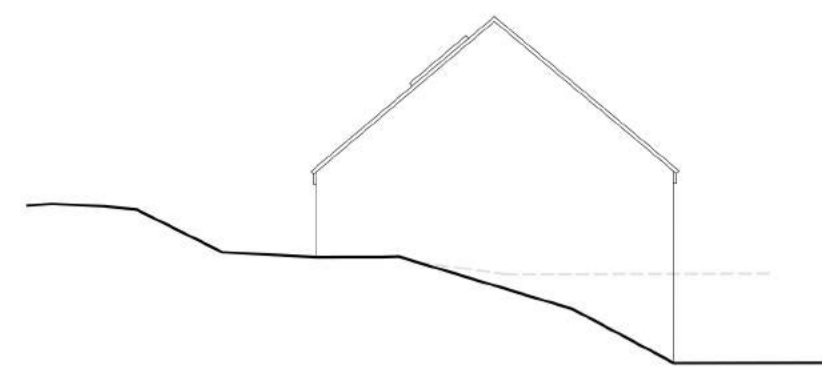


EXISTING WEST ELEVATION Scale 1/ 100

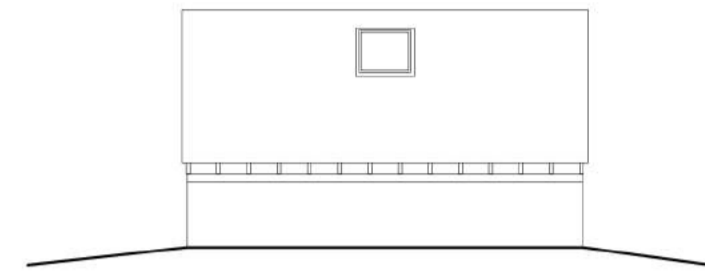


EXISTING NORTH ELEVATION Scale 1/ 100

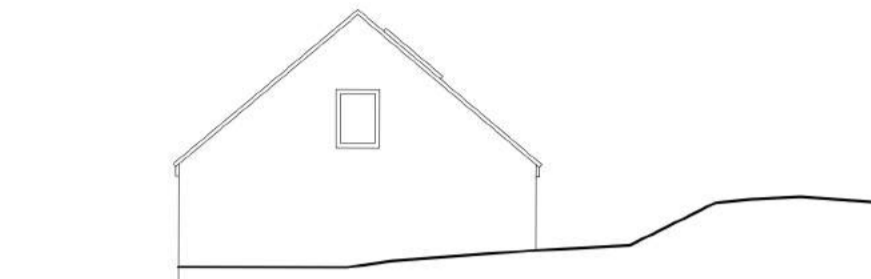

EXISTING EAST ELEVATION Scale 1/ 100

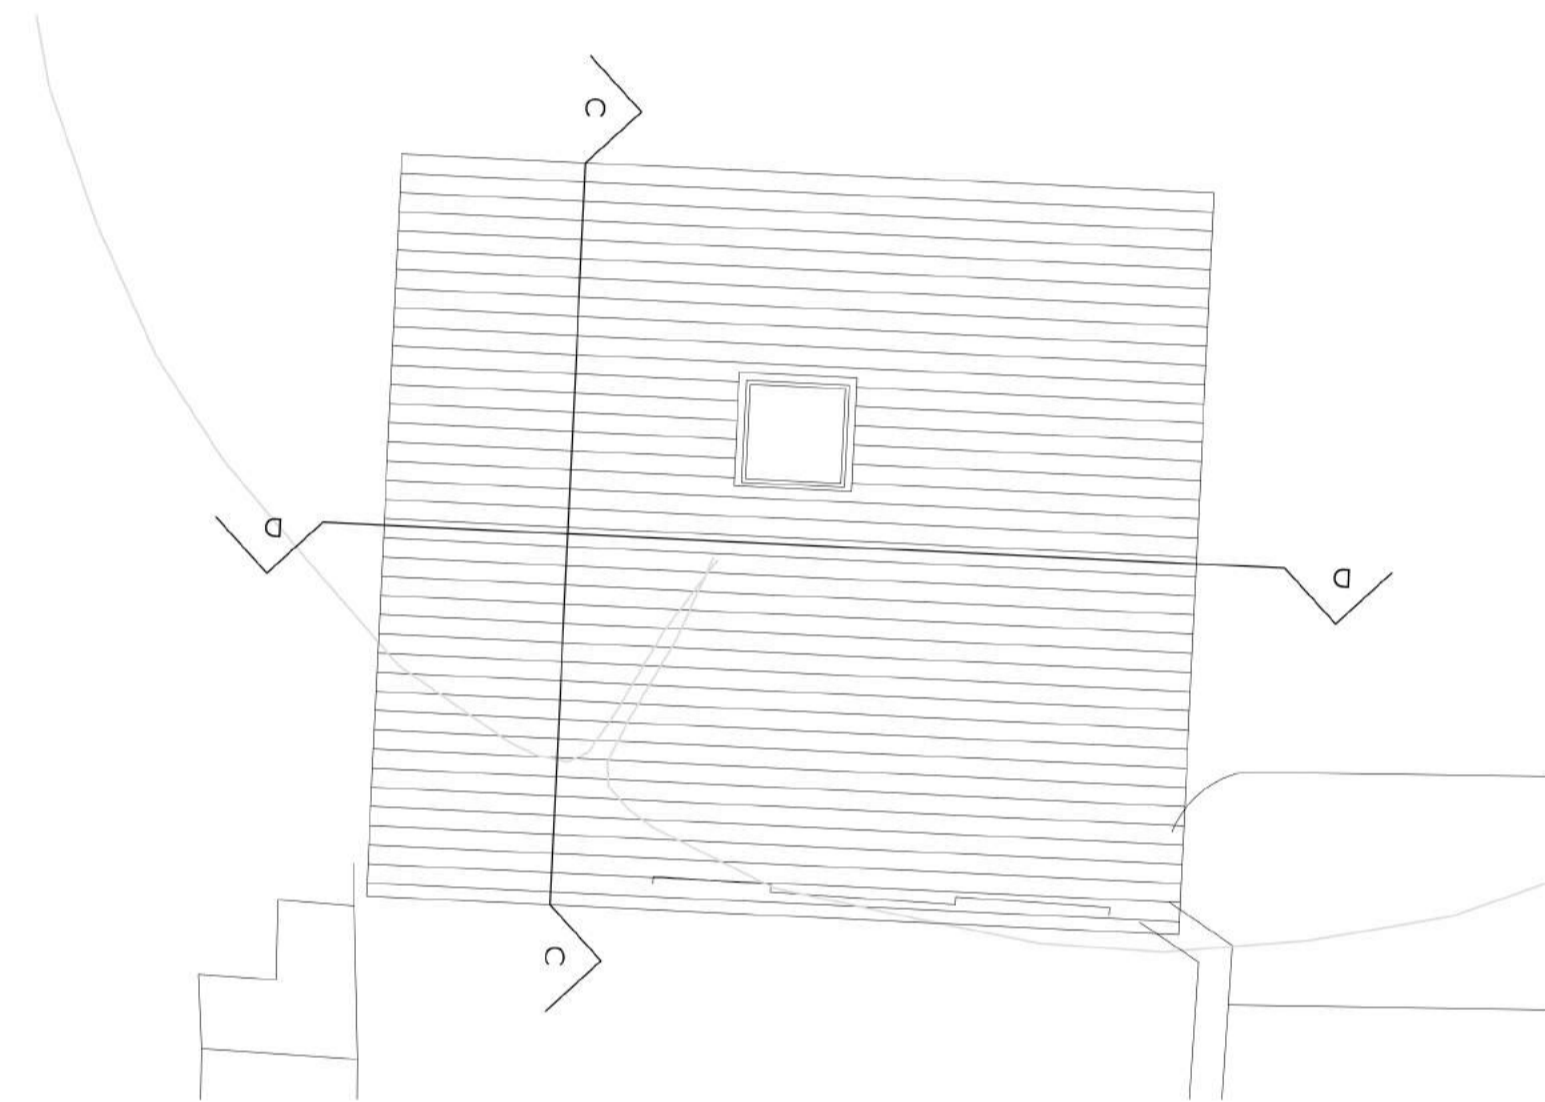


EXISTING ROOF PLAN Scale 1/ 50

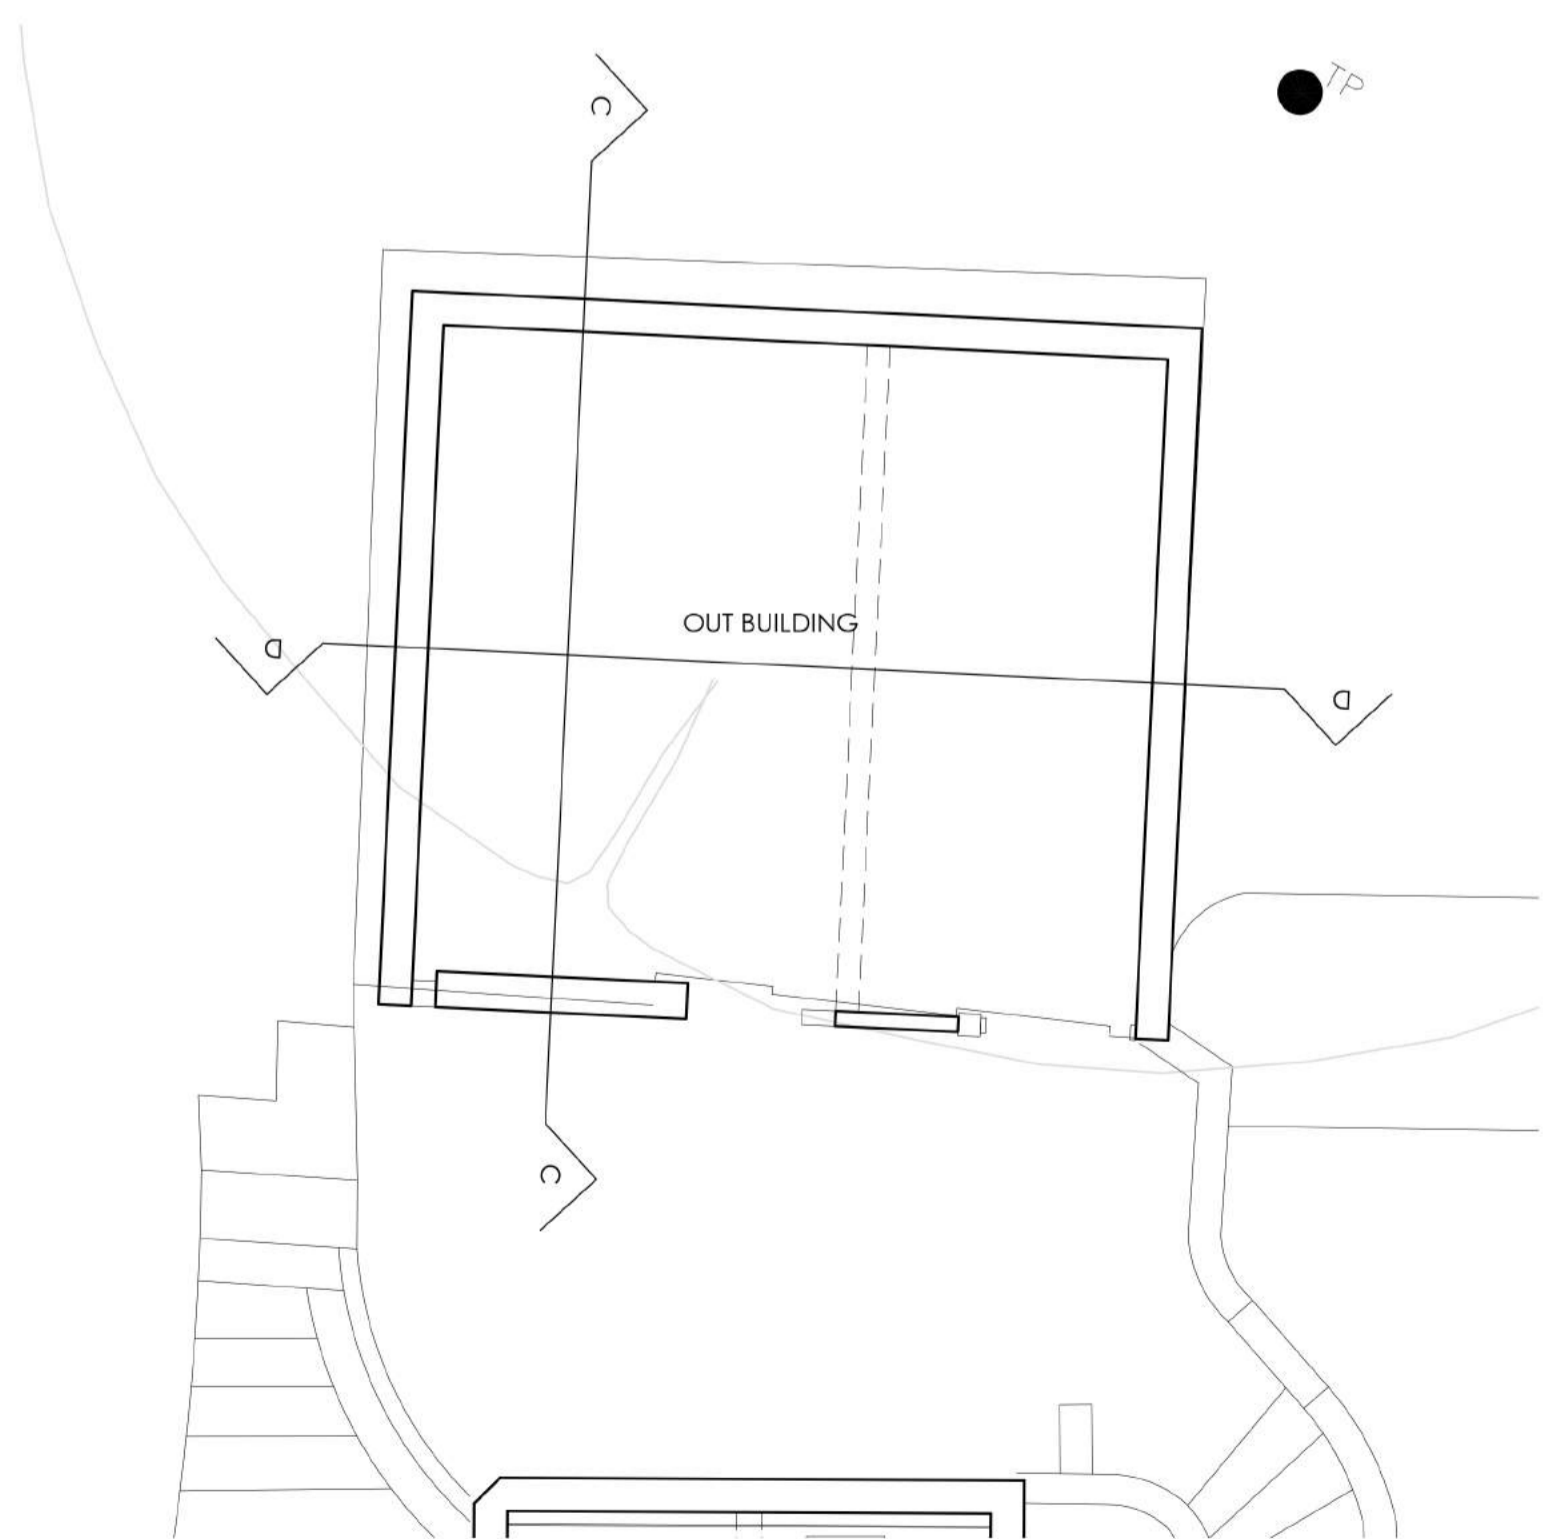


EXISTING GROUND FLOOR PLAN Scale 1/ 50



PROPOSED SOUTH ELEVATION Scale 1/ 100

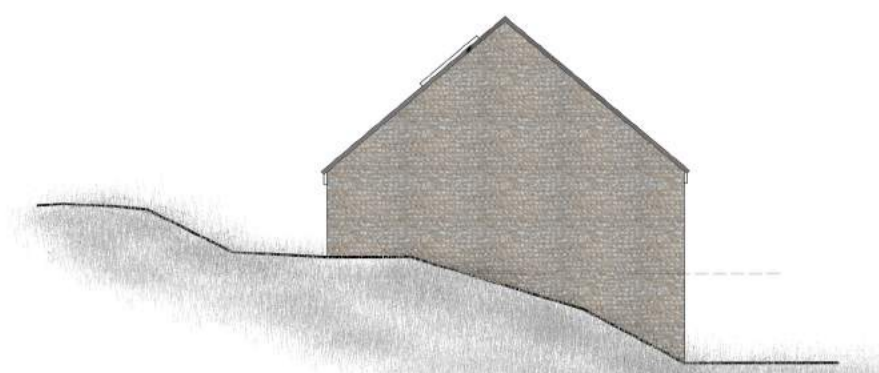


PROPOSED WEST ELEVATION Scale 1/ 100

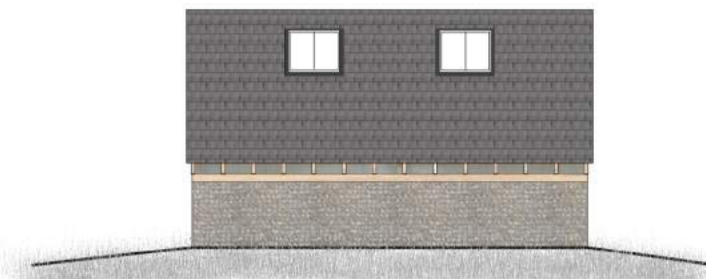


PROPOSED NORTH ELEVATION Scale 1/ 100




PROPOSED EAST ELEVATION Scale 1/ 100

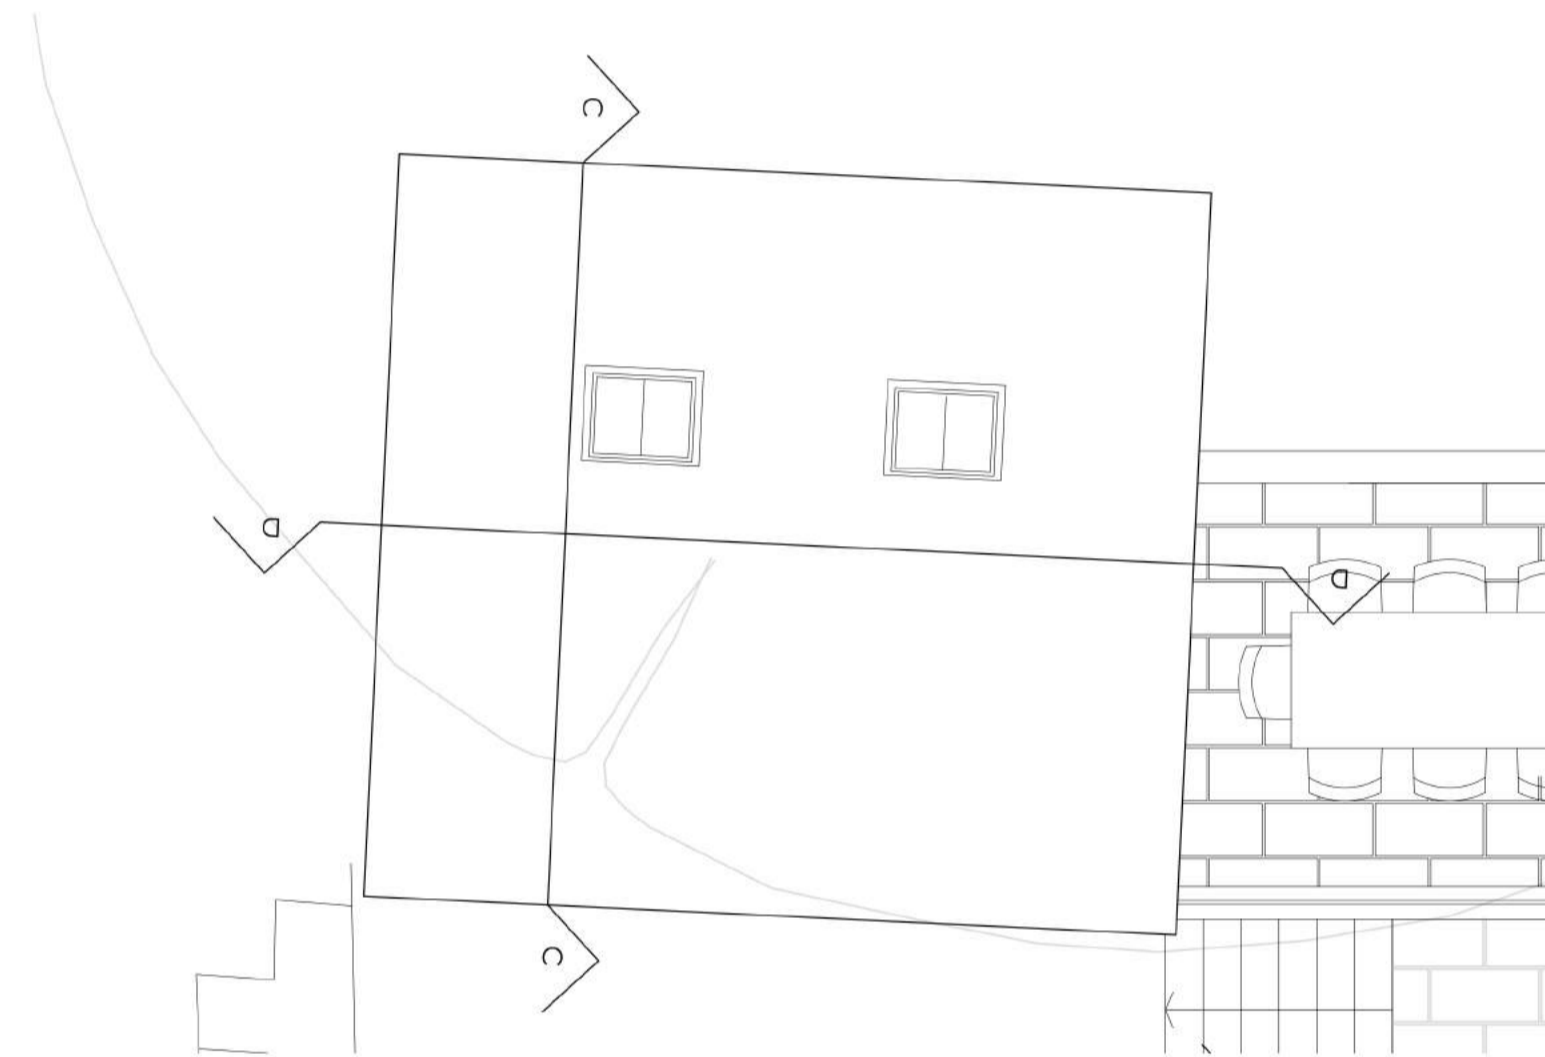


PROPOSED ROOF PLAN Scale 1/ 50

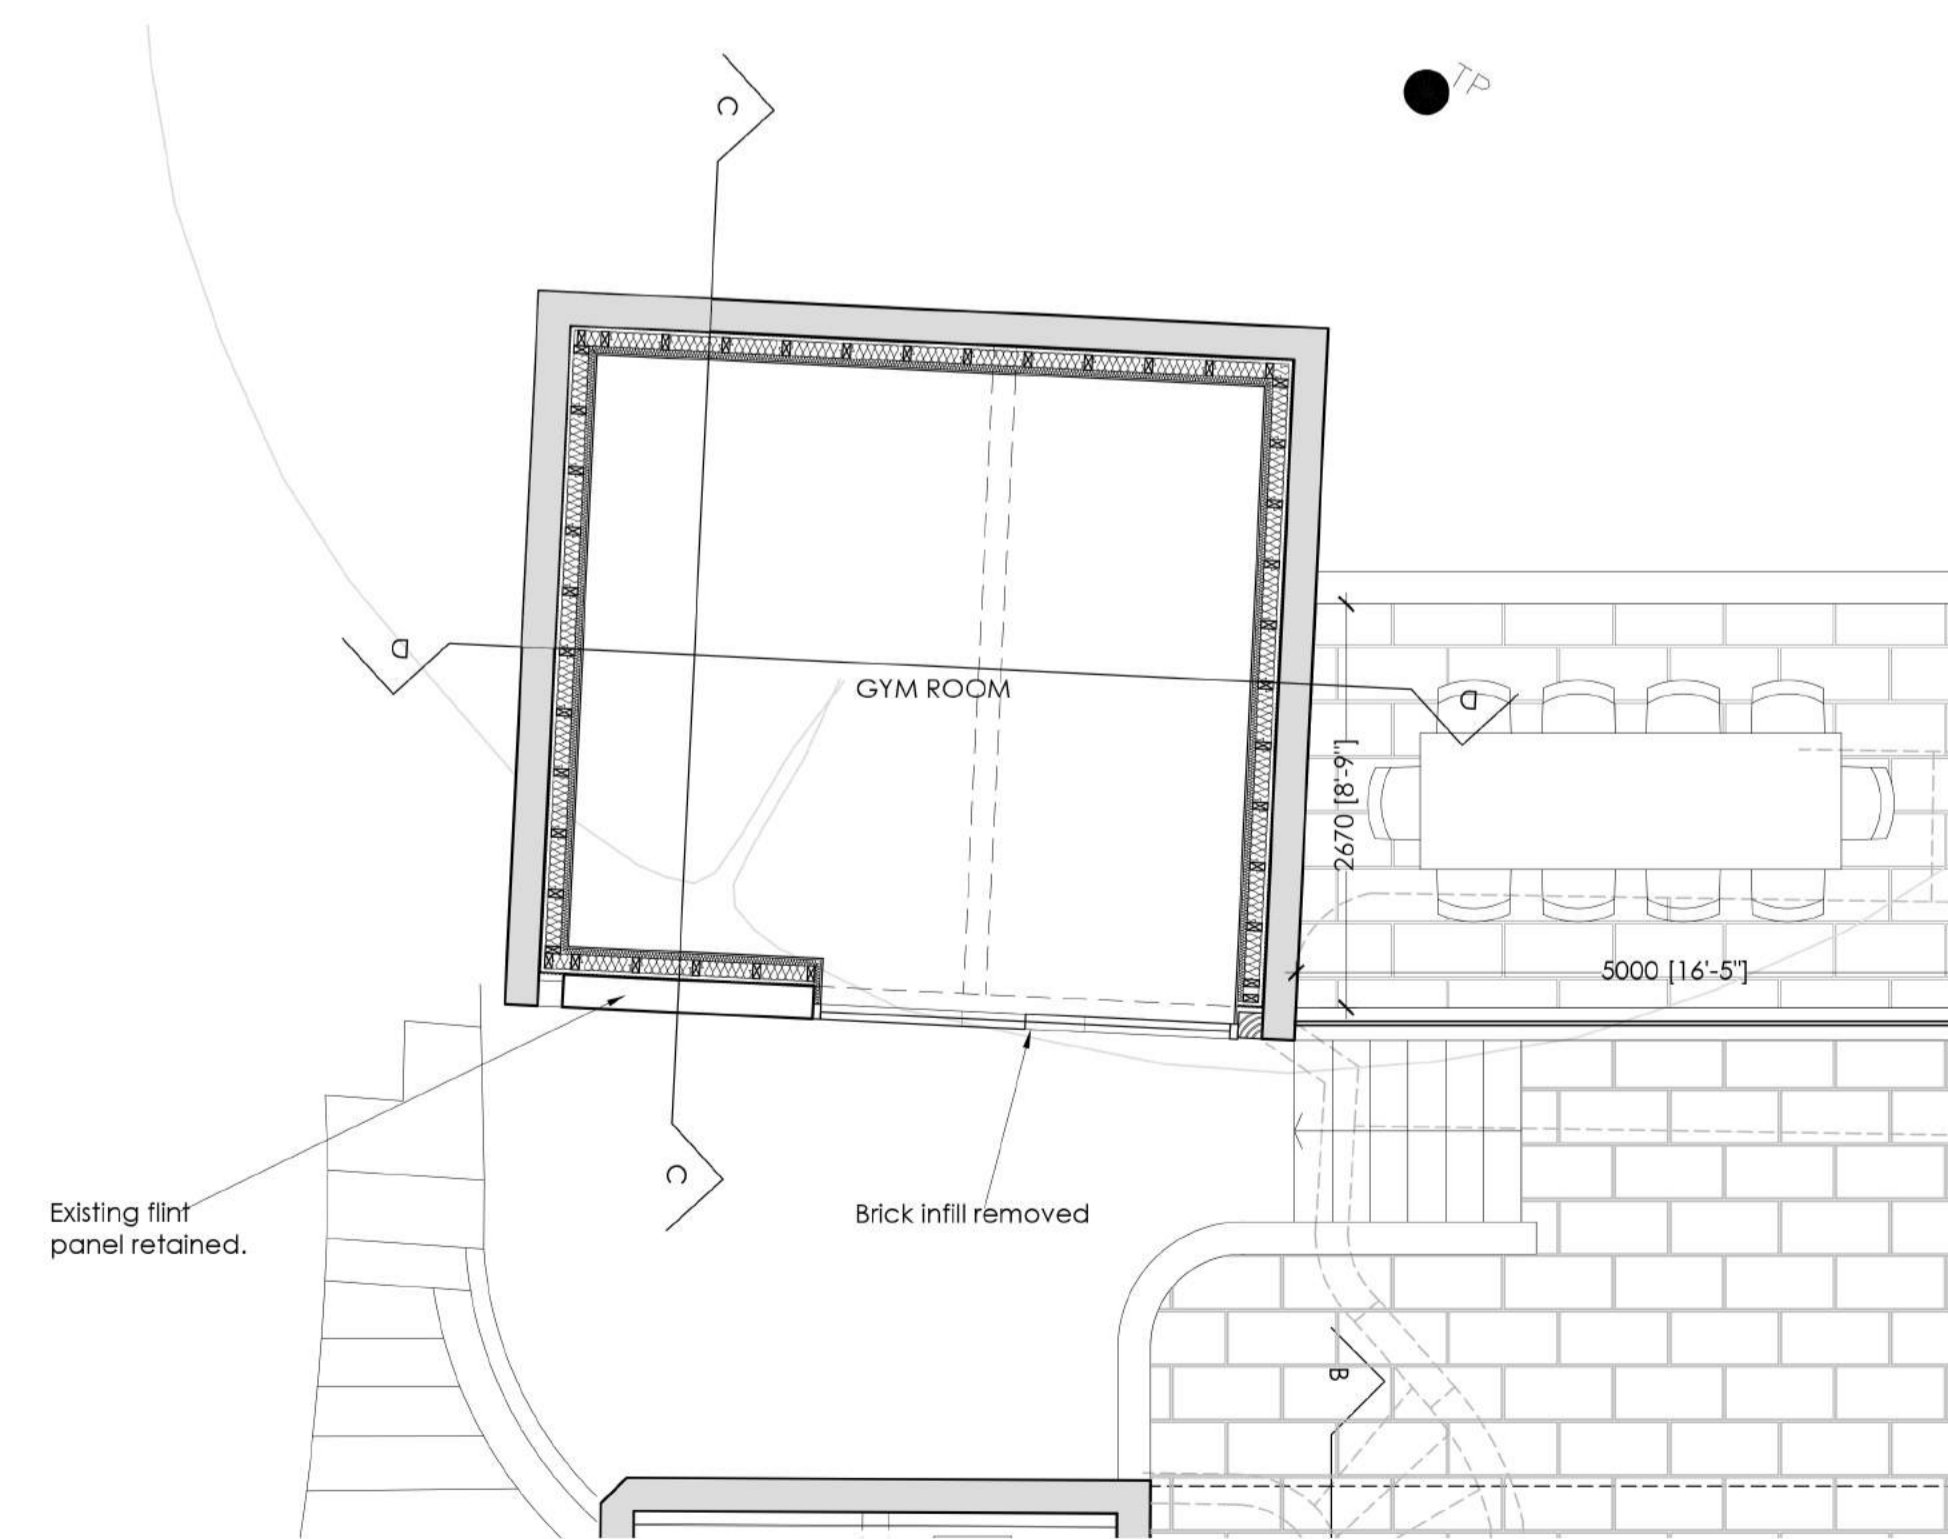

PROPOSED GROUND FLOOR PLAN Scale 1/ 50

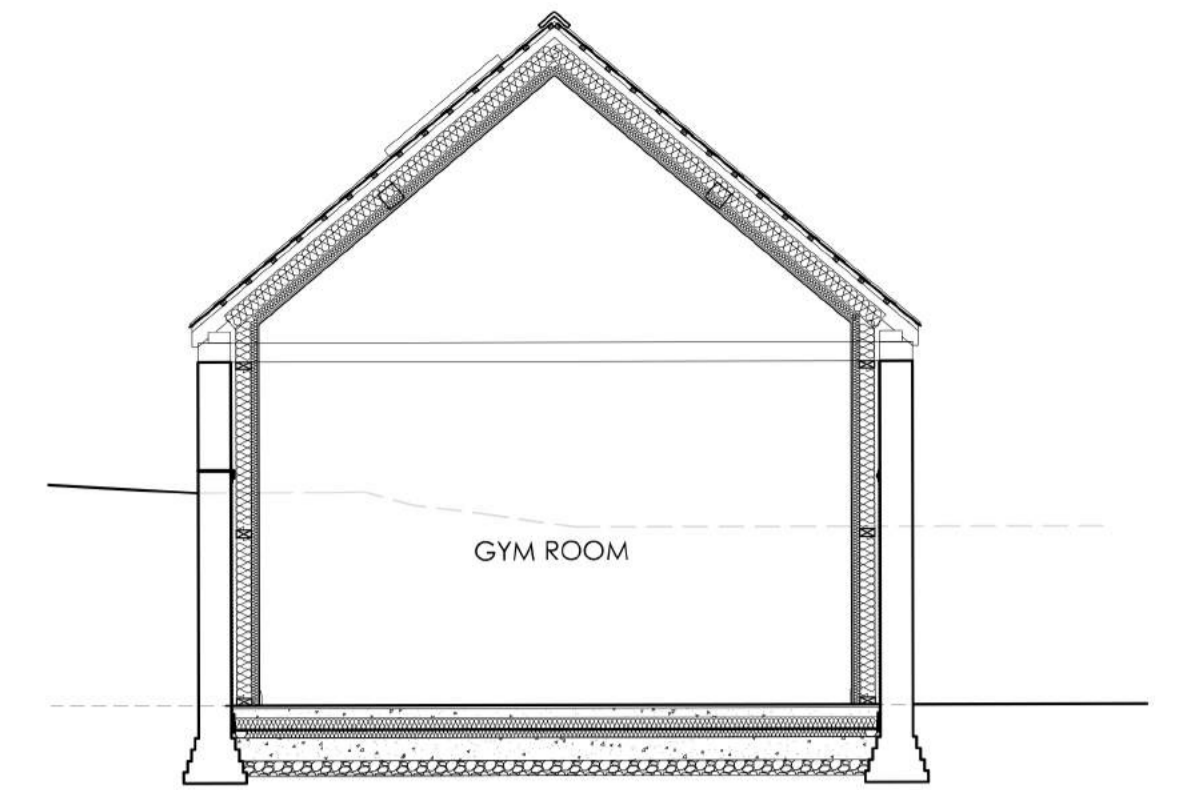



PROPOSED SECTION CC Scale 1/ 50

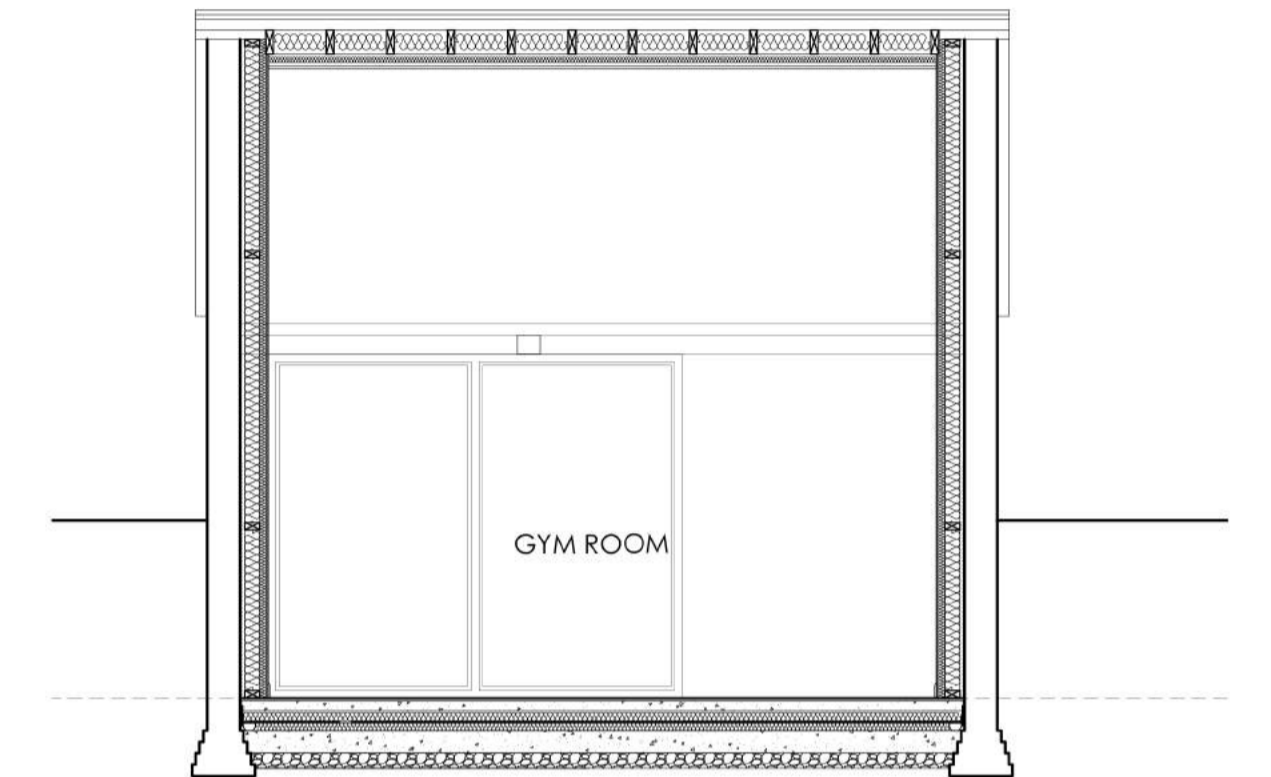

PROPOSED SECTION DD Scale 1/ 50


Statutory Authorities, in relation to Planning or Building Regulation matters only, may scale from drawing when scale is identified. No other persons may scale from drawings. Check all dimensions and levels on site and verify with all other information prior to fabrication or construction. Any conflict or difference to be brought to the attention before commencement. These drawings are for architectural purposes only and structural elements must be in line with Structural Engineers specification.

CDM notes
• Underground services unknown

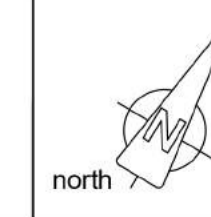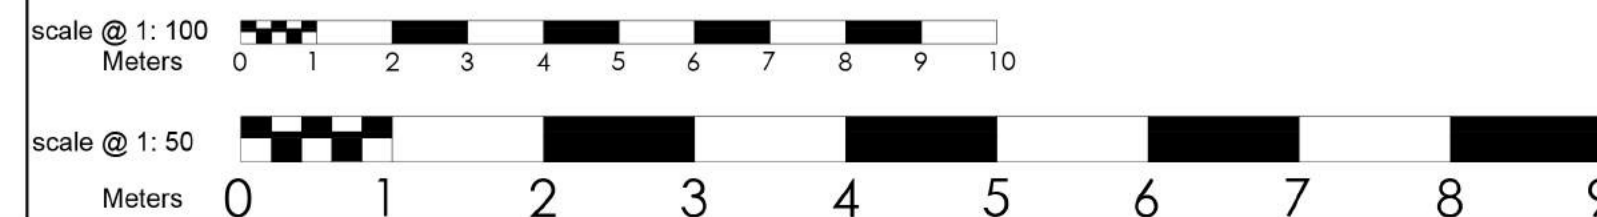

revision	date	description
A	Feb 24	Client amendments

IMPACT
Architecture
23 Bridge End, Pevensey, East Sussex, BN24 5JU
T : 07816400267 E : impactarchitectureltd@gmail.com

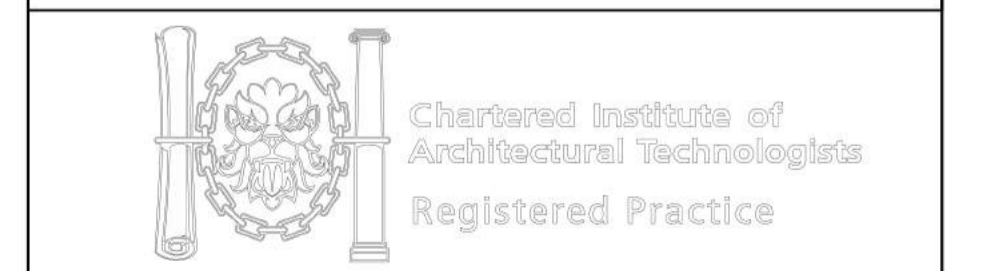

client / project The Old Rectory Folkington East Sussex BN26 5SD				drawing title Existing and Proposed Ground Floor Plan, Roof Plan and Elevations. (Outbuilding)			
Planning drawings							
Feb 24	A5 SPECIFIED	A1	jle	631	SK 13	A	
date	scale	dwg size	drawn	project number	drawing number	revision	