


0m 1.0m 2.0m 3.0m 4.0m 5.0m


Material Schedule:
 Walls - Stock brick to match existing.
 Roof - Sandtoft 2020 interlocking plain tile colour Antique Slate. Red plain tile hanging to dormer.
 Windows - Flush casement aluminium / pvc, colour grey (RAL 7016). Velux style rooflights, colour grey. Electric blackout blinds to rooflights.

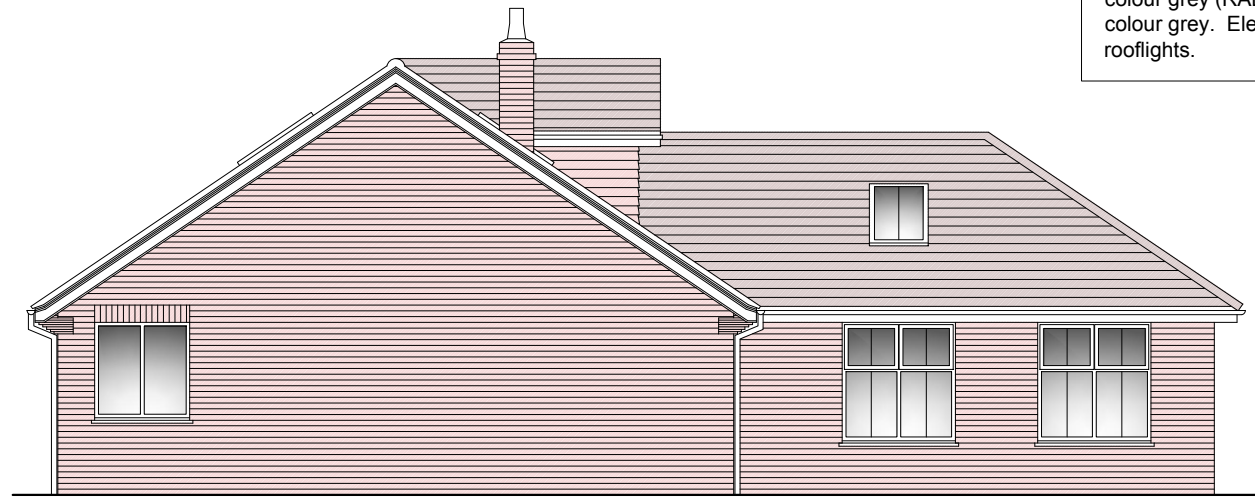


Proposed North Elevation (front)
 1:100 @ A3



Proposed West Elevation (side)
 1:100 @ A3

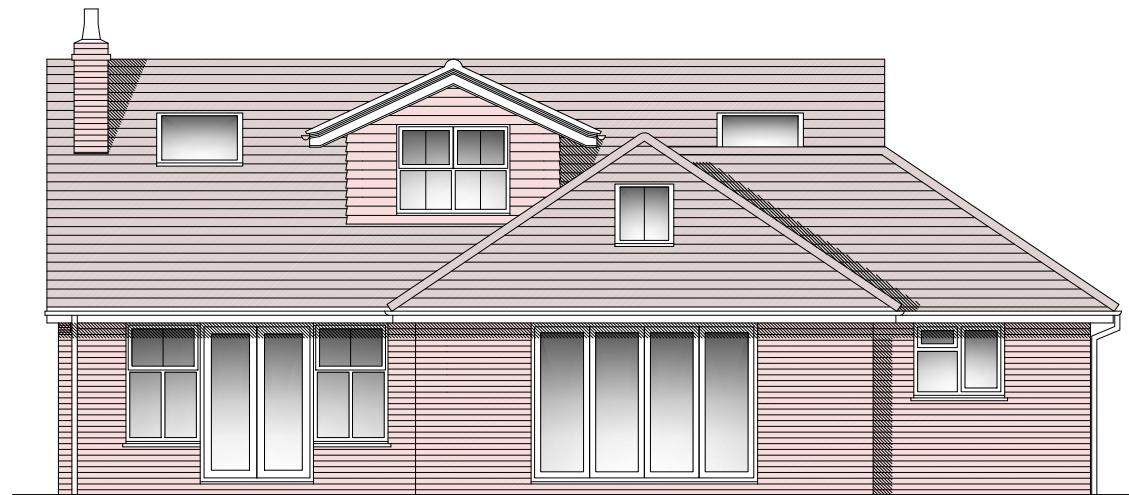

Proposed South Elevation (rear)
 1:100 @ A3

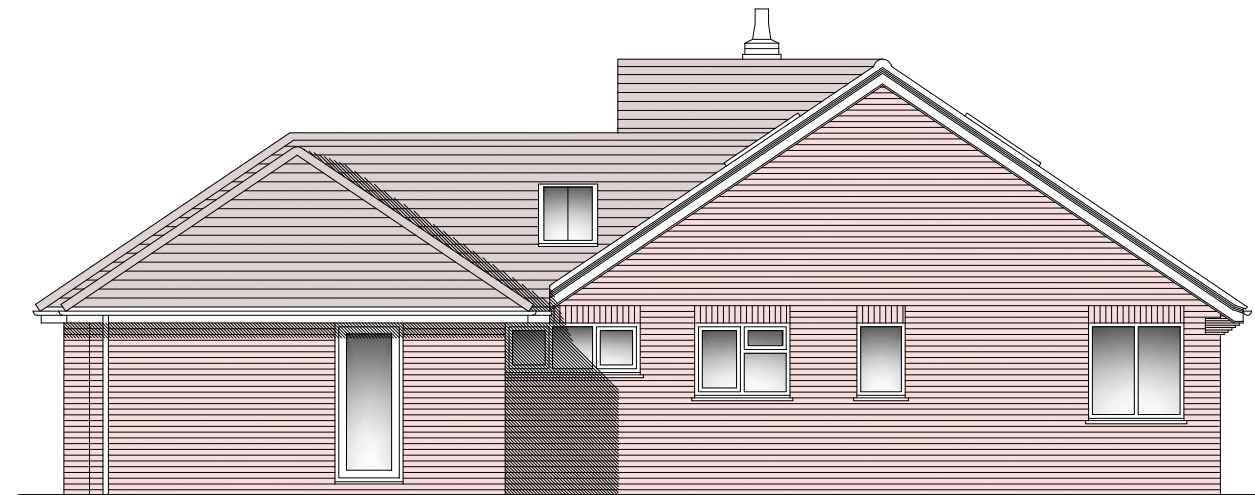

Proposed East Elevation (side)
 1:100 @ A3

Rev C. 01.03.24 Minor amendment.
 Rev B. 29.02.24 Minor amendments.
 Rev A. 22.02.24 Minor amendments.

client Veronica Boyd	project Extension at The Heys, Bridle Lane Slindon Common, BN18 0NA	drawing Proposed Elevations	date Jan 24	drawn pd	drawing no 0411 / 104	revision C
			scale 1:100 @ A3	CAD file name:		

No dimensions to be scaled from drawing except for planning purposes. The contractor should check all dimensions on site.

Peter Davey Ltd
 construction consultants
 49 Park Drive
 Rustington
 West Sussex BN16 3DY
 Tel: 01903 773105
 Mob: 07941 402217
 Email: peterdavey67@btinternet.com