

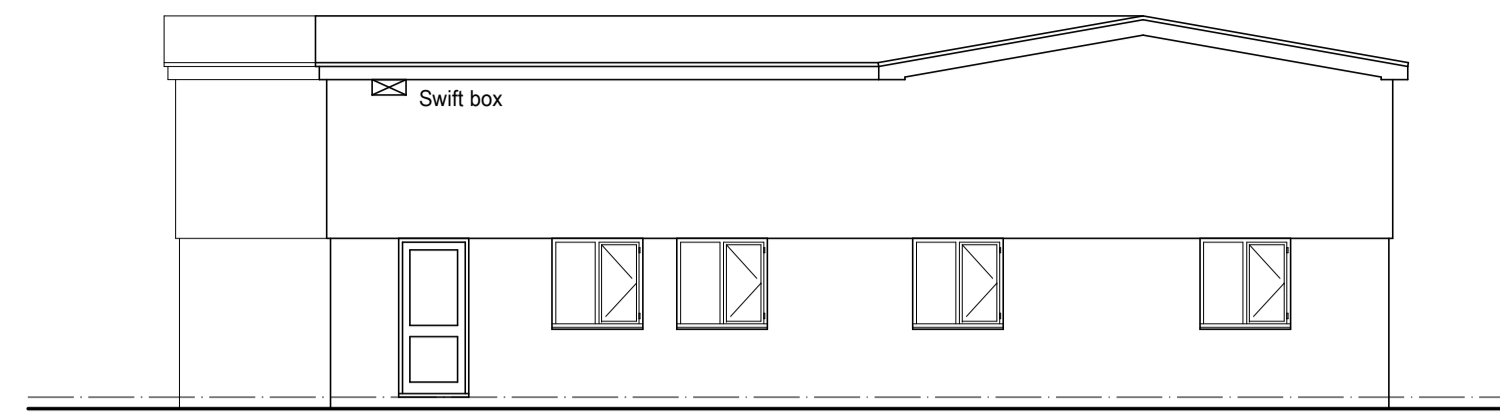



Front Elevation

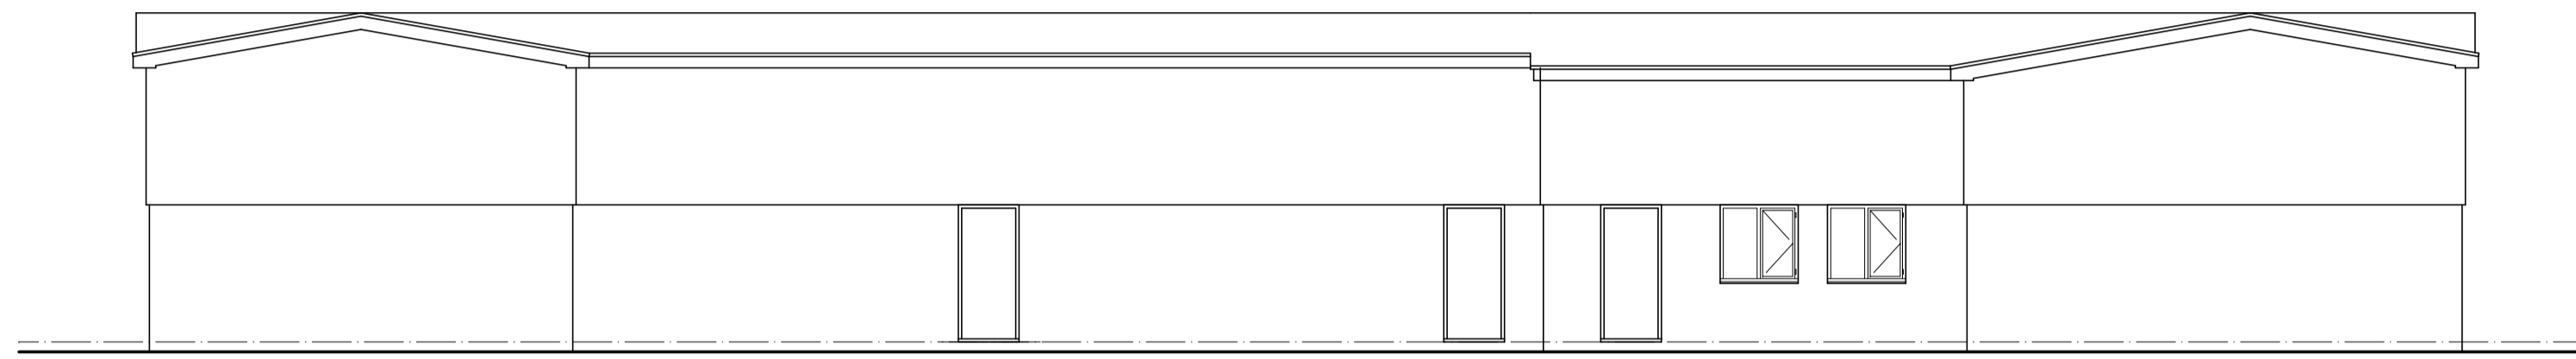


Side Elevation

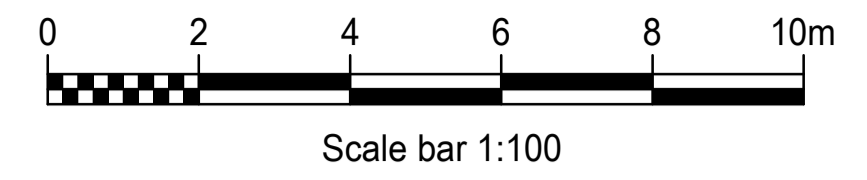


Rear Elevation

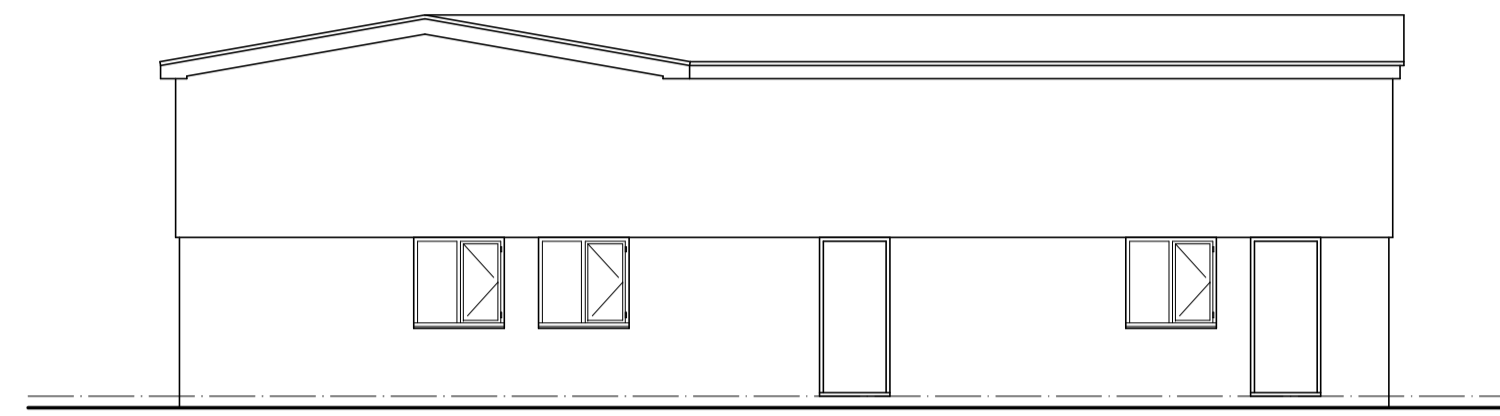

Side Elevation

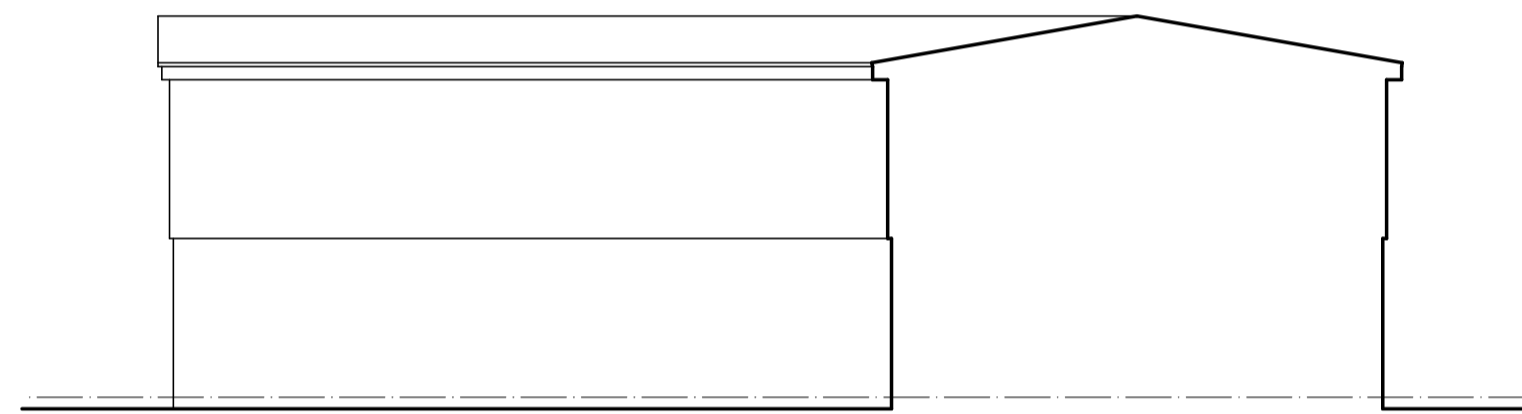

Side Elevation (internal)

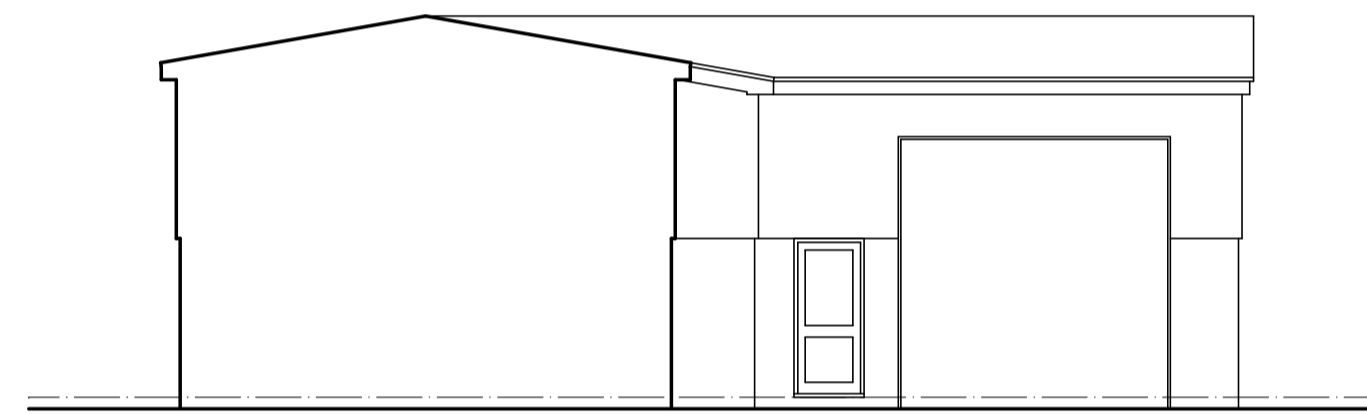


Side Elevation (internal)



Swift nest box painted black to match cladding.

5 No EV charging points
(1 per unit)

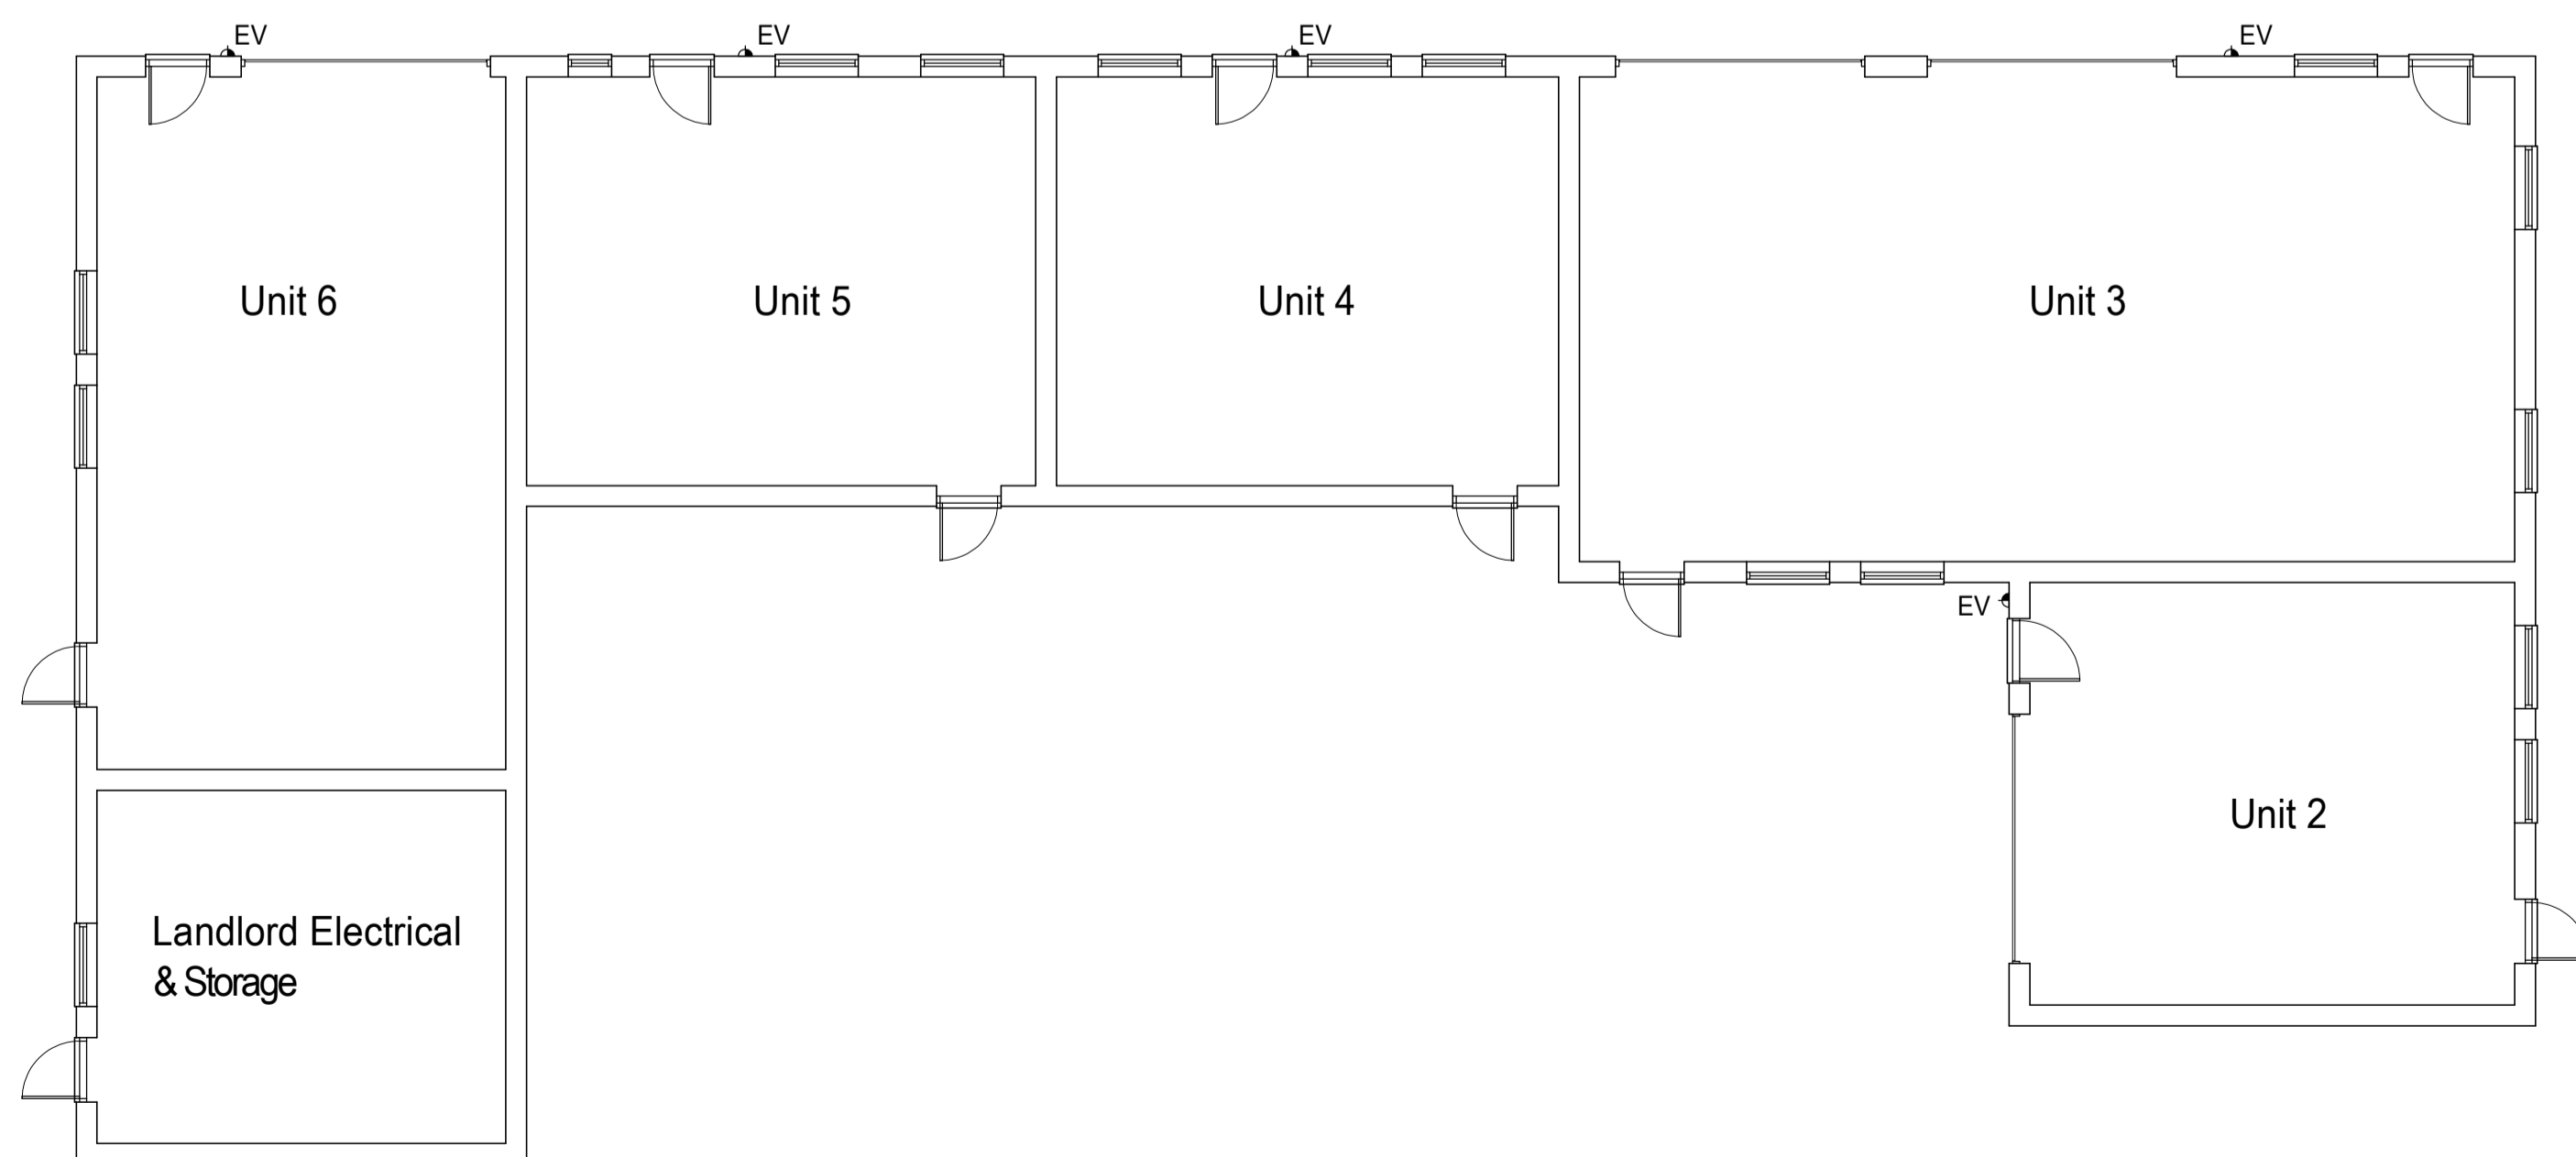

Ground Floor Plan

| Revisions | Date | |
|-----------|--|-----------|
| D | Electric charging points, unit numbers | 12 Mar 24 |
| C | Swift boxes added | 08 Mar 24 |
| B | Minor alterations to units 4-6 | 05 Jan 23 |
| A | Windows added to Unit 4 | 21 Oct 22 |

Notes
 All dimensions to be checked on site prior to commencement of work.
 Written dimensions to be taken in preference over scaled.
 Any discrepancies to be referred for decision.
 Copyright reserved.

Title
 PROPOSED REPLACEMENT INDUSTRIAL UNITS

Job
 Manor Farm
 Weston Way
 Stoke Mandeville

Client
 McKenna Property Partnership

Scale 1:100 (A1) **Date** October 2022

JEFFREY POWELL ASSOCIATES



| Dwg No. | Rev. |
|------------------|------|
| 2022 / 1165 / 10 | D |