



EXISTING GROUND F. PLAN
SCALE 1 : 100

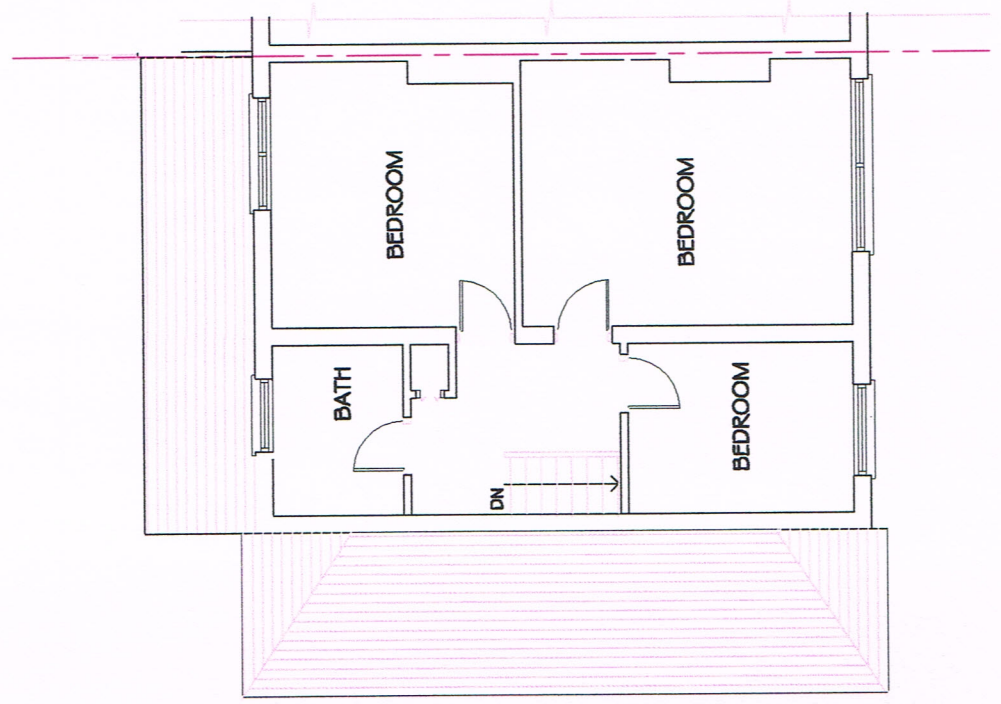


EXISTING FIRST F. PLAN
SCALE 1 : 100

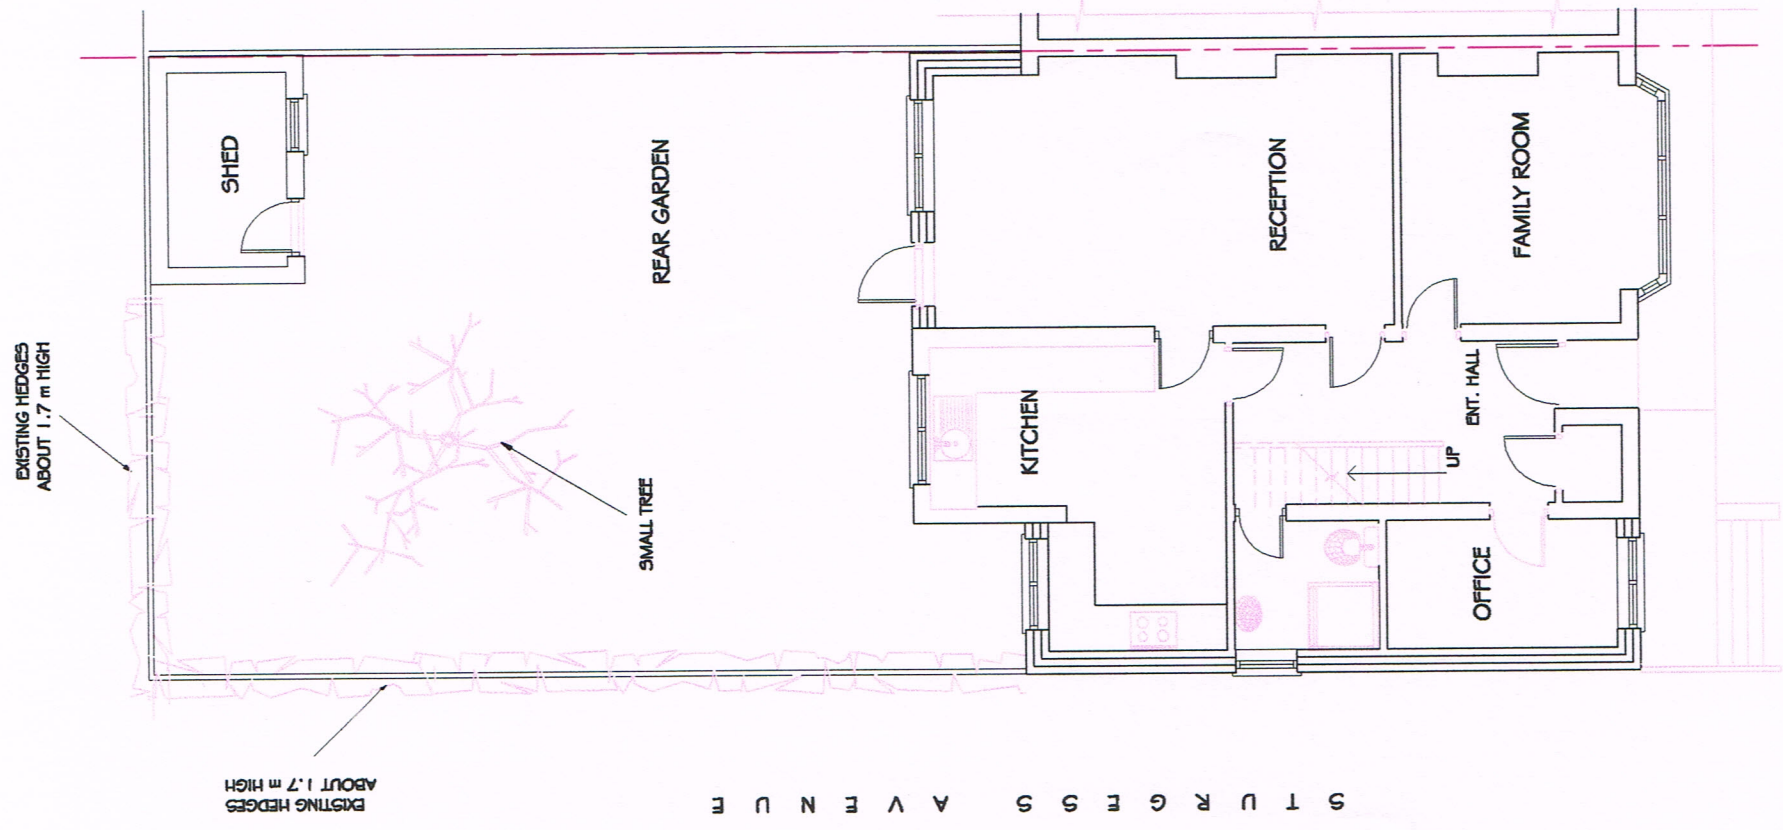


EXISTING SITEPLAN
SCALE 1 : 100

	72 STURGES AVENUE. HENDON, NW4 Ground Floor Rear Extension	Date	Revision
	Mr Rahman Seeed Existing Floor Plans and Siteplan	Drawn S Emran	Date July 2023
Job No. 401/01B		Checked	

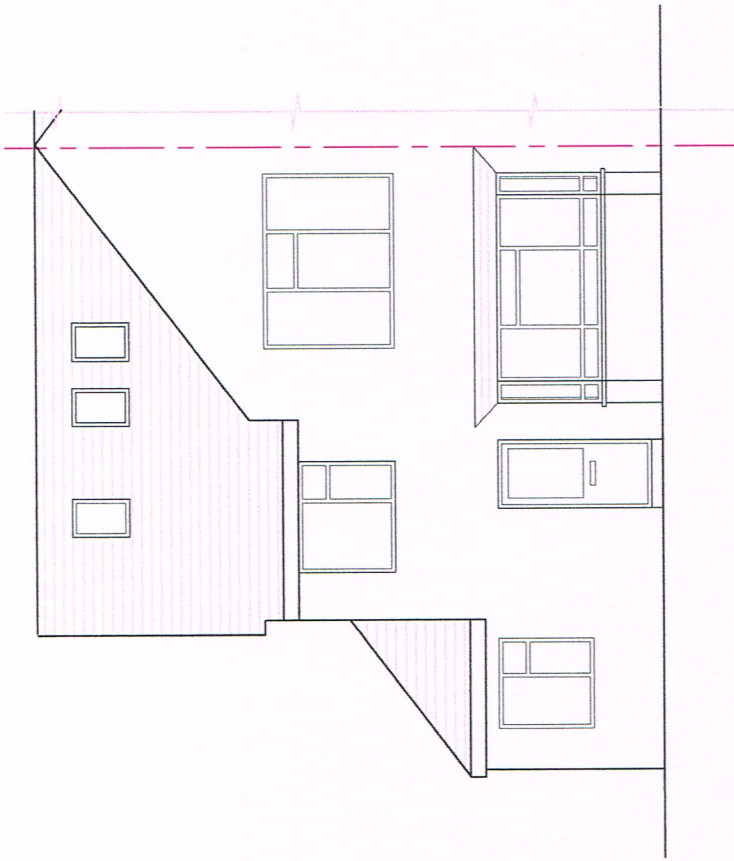


EXISTING FRONT ELEVATION
SCALE 1 : 100

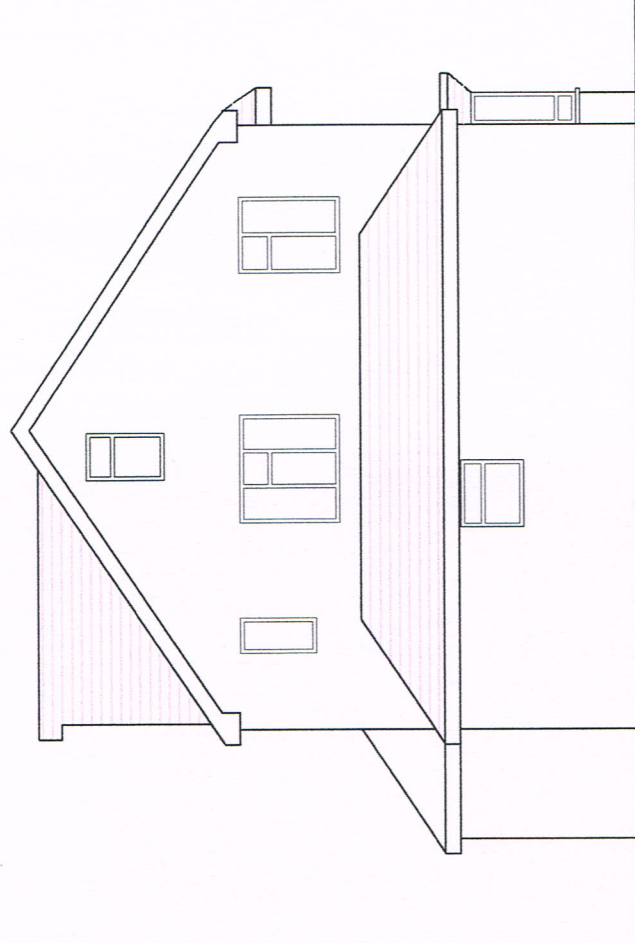


EXISTING SIDE ELEVATION
SCALE 1 : 100




EXISTING REAR ELEVATION
SCALE 1 : 100


	Job 72 STURGESS AVENUE. HENDON, NW4 Ground Floor Rear Extension	Date	Revisions
	Client Mr Rahman Saeed Drawing Existing Elevations Date August 2023	Scale 1 : 100 @ a3 Draw. No. 401/02B	Drawn S Emran Checked

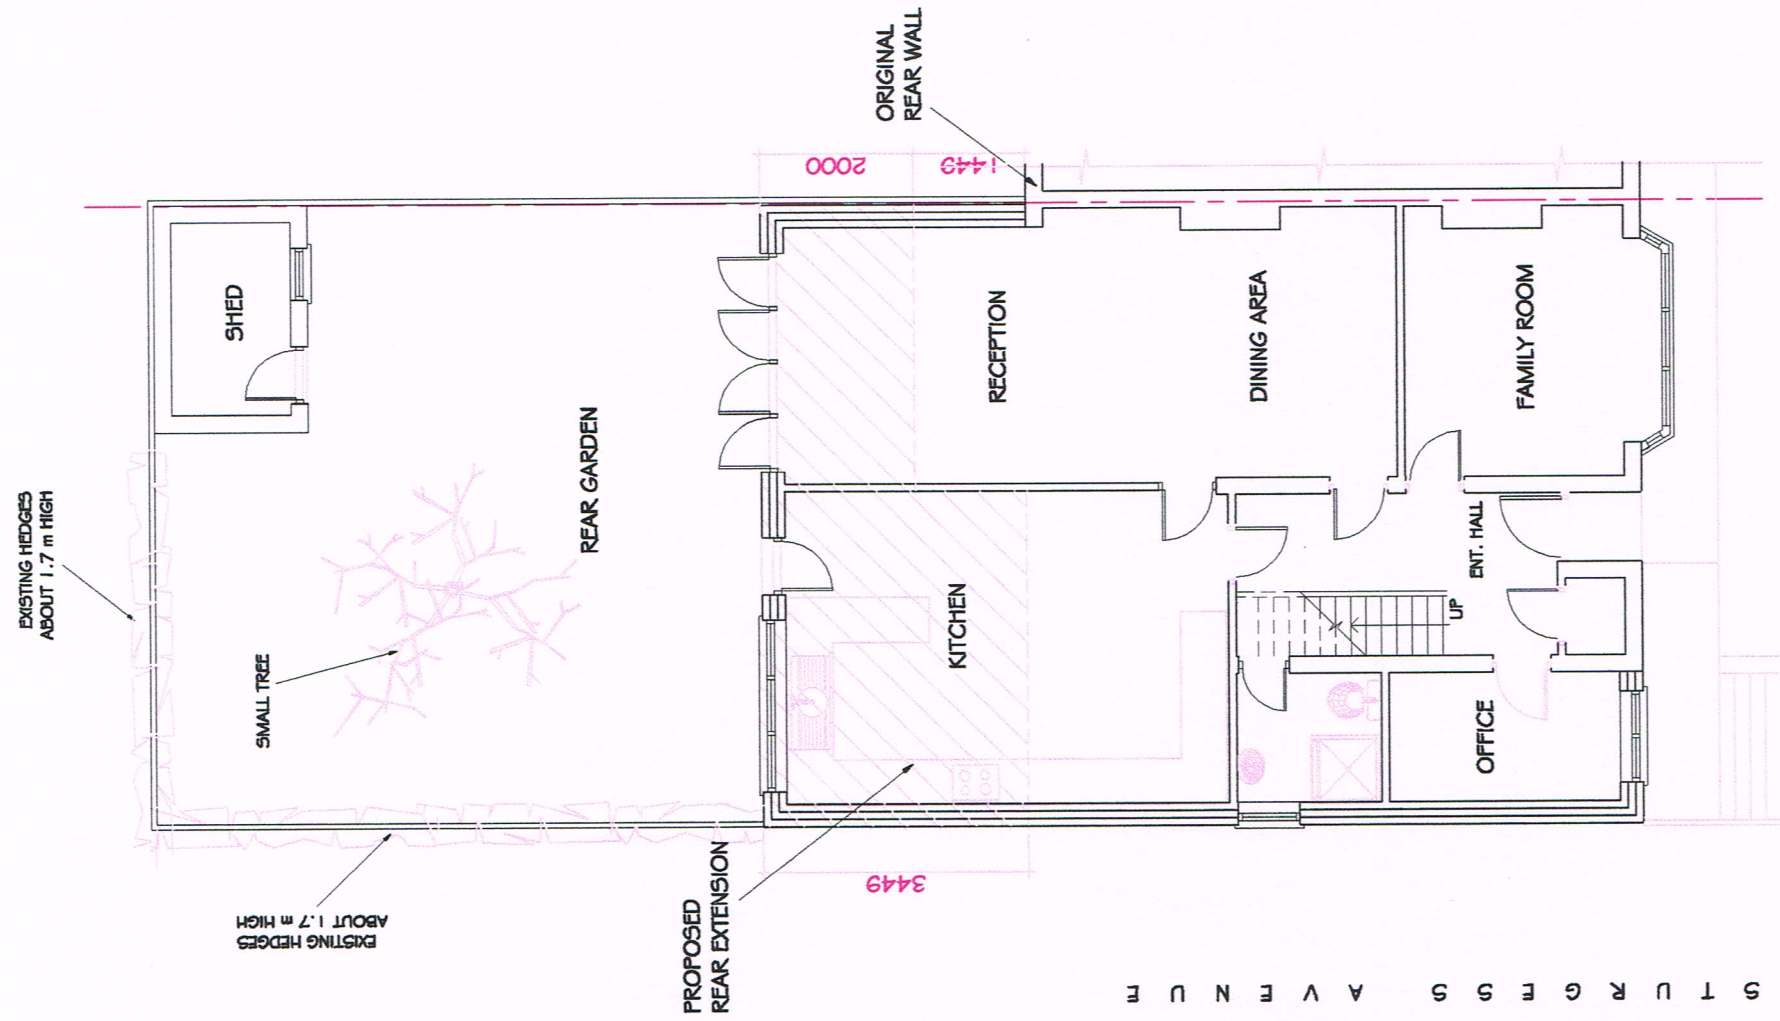


PROPOSED GROUND FLOOR PLAN
SCALE 1 : 100

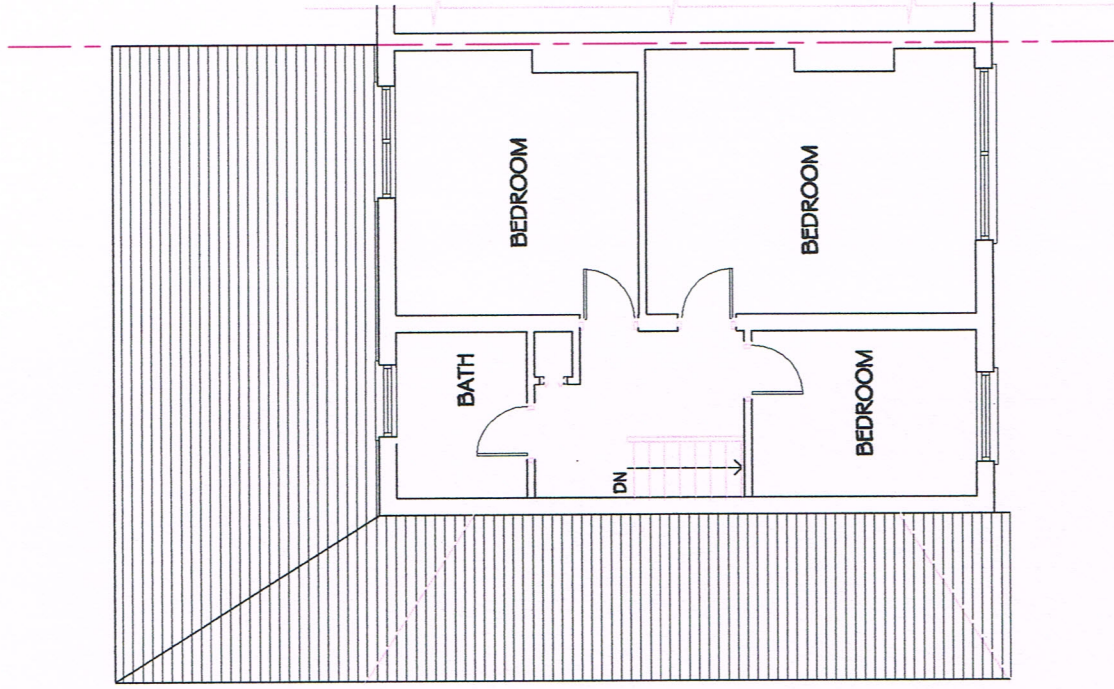


PROPOSED FIRST FLOOR PLAN
SCALE 1 : 100

	72 STURGES AVENUE, HENDON, NW4 Ground Floor Rear Extension	Date	Revisions
	Client: Mr Rahman Saeed Drawing: Proposed Floor Plans Date: March 2024	Scale: 1 : 100 @ a3 Draw No: 401/03A	
Drawn: S Emran Checked:			

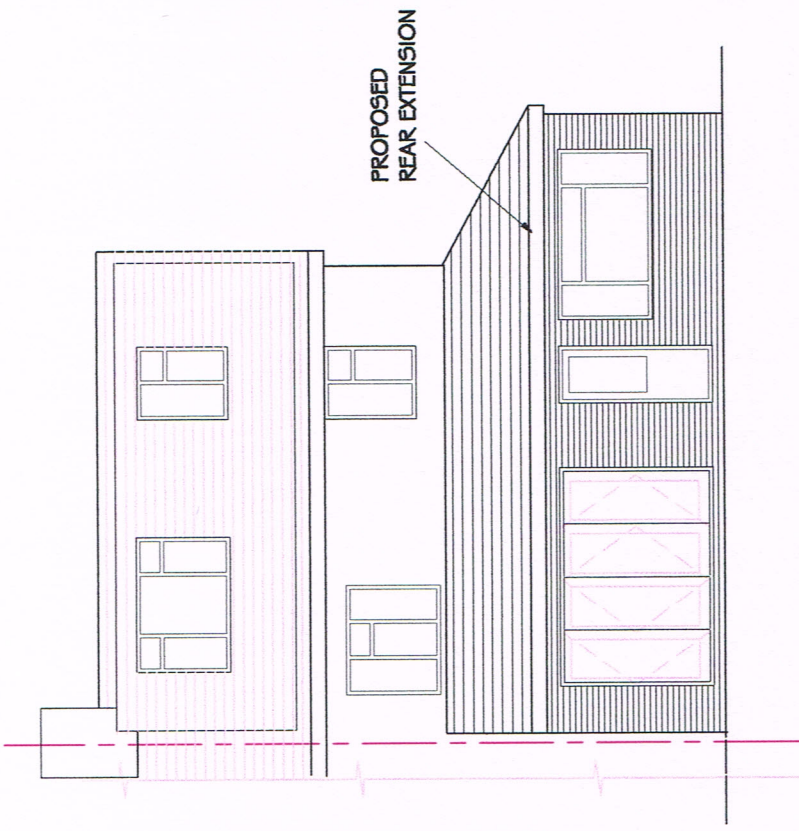


PROPOSED REAR ELEVATION

SCALE 1 : 100

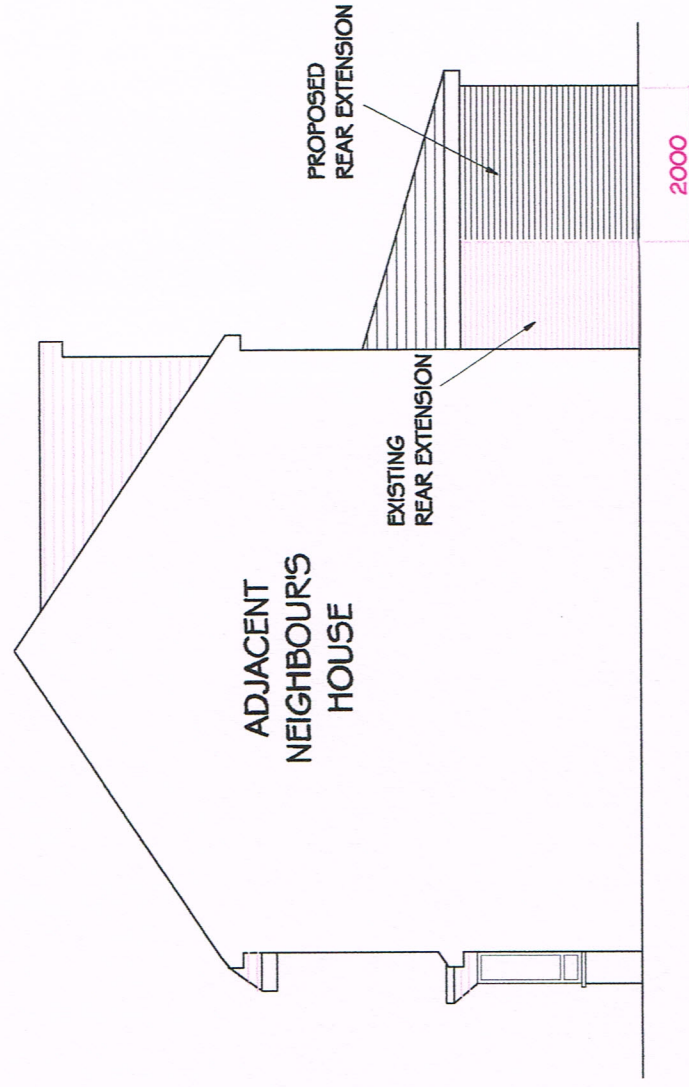

PROPOSED R SIDE ELEVATION

SCALE 1 : 100

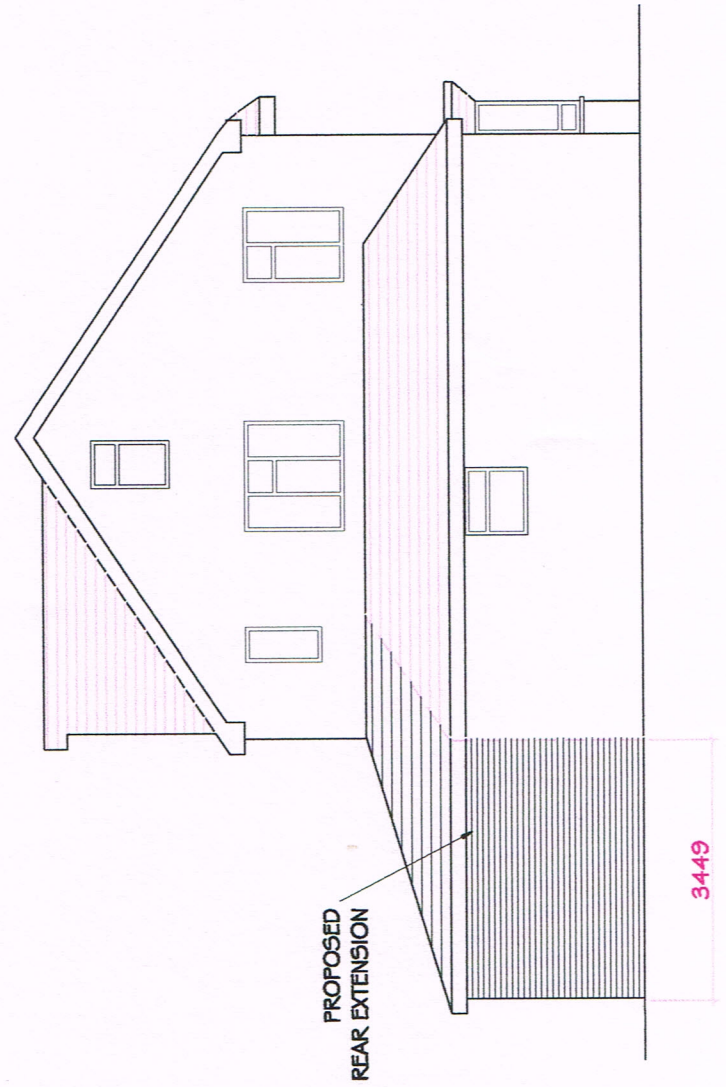

PROPOSED L SIDE ELEVATION

SCALE 1 : 100



Drawn: S Emran

Checked:

Job: **72 STURGESS AVENUE, HENDON, NW4**

Client: **Mr Rahman Saeed**

Drawing: **Proposed Elevations**

Date: **March 2024**

Scale: **1 : 100 @ a3**

Draw No: **401/04B**

Date: _____

Revision: