




Copyright in the design and this drawing is the property of RESI. No part of this drawing is to be reproduced, stored in a retrieval system or transmitted in any form or by any means, electronic, mechanical, photocopying, recording or otherwise, without the prior written permission of RESI. All dimensions are in metres unless otherwise stated. Any discrepancies to be reported to RESI immediately.

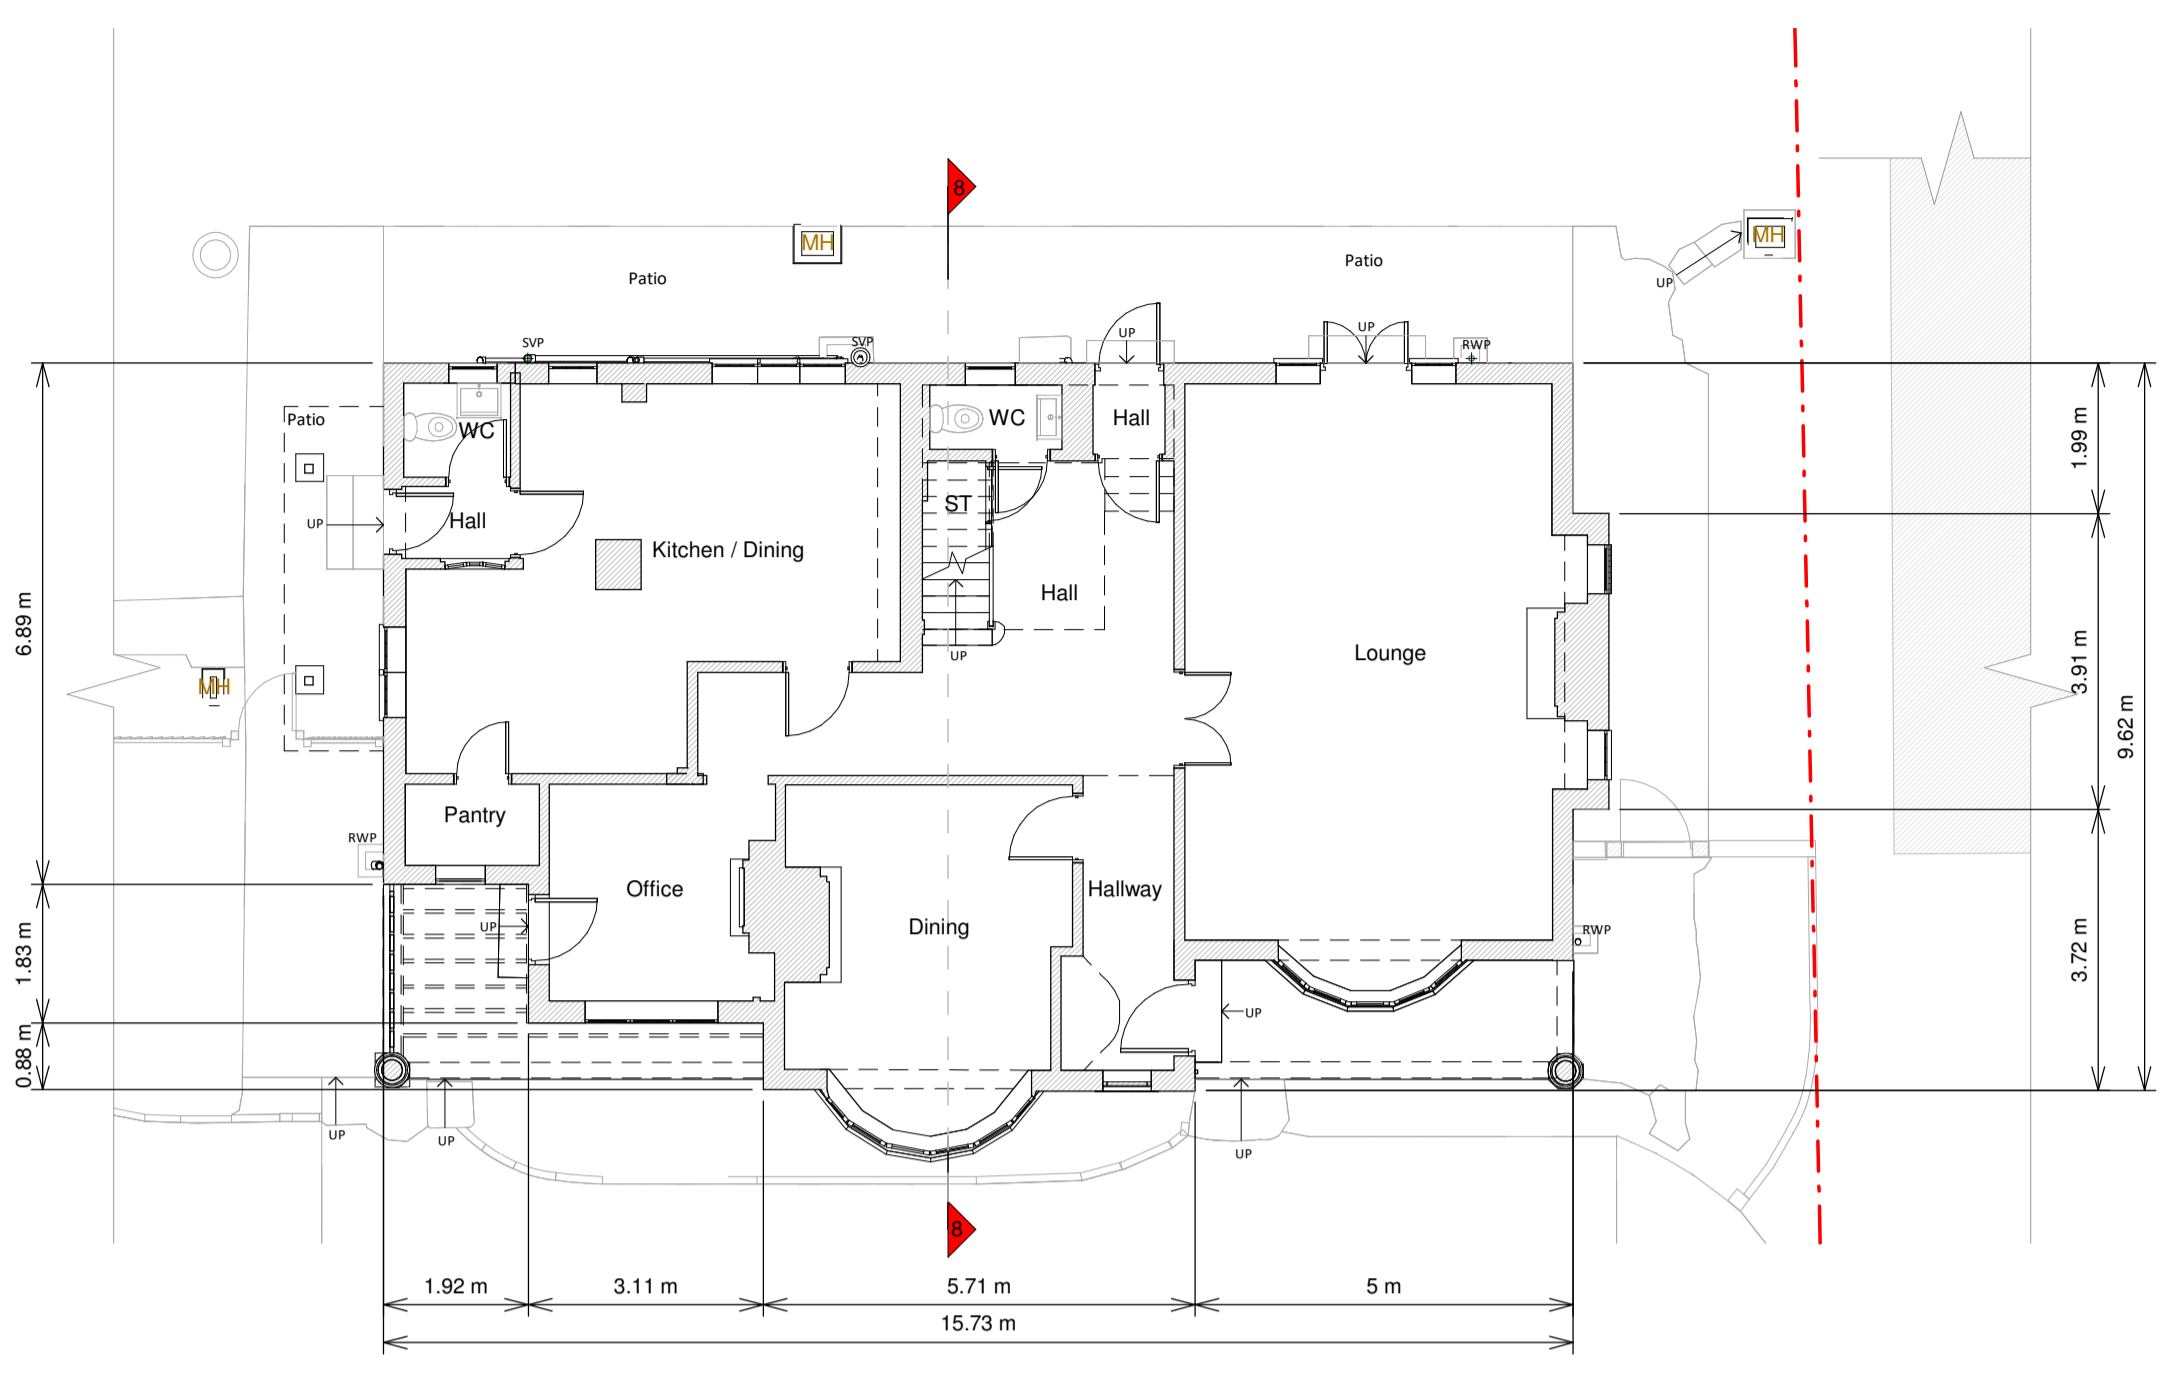


Ground Floor Plan

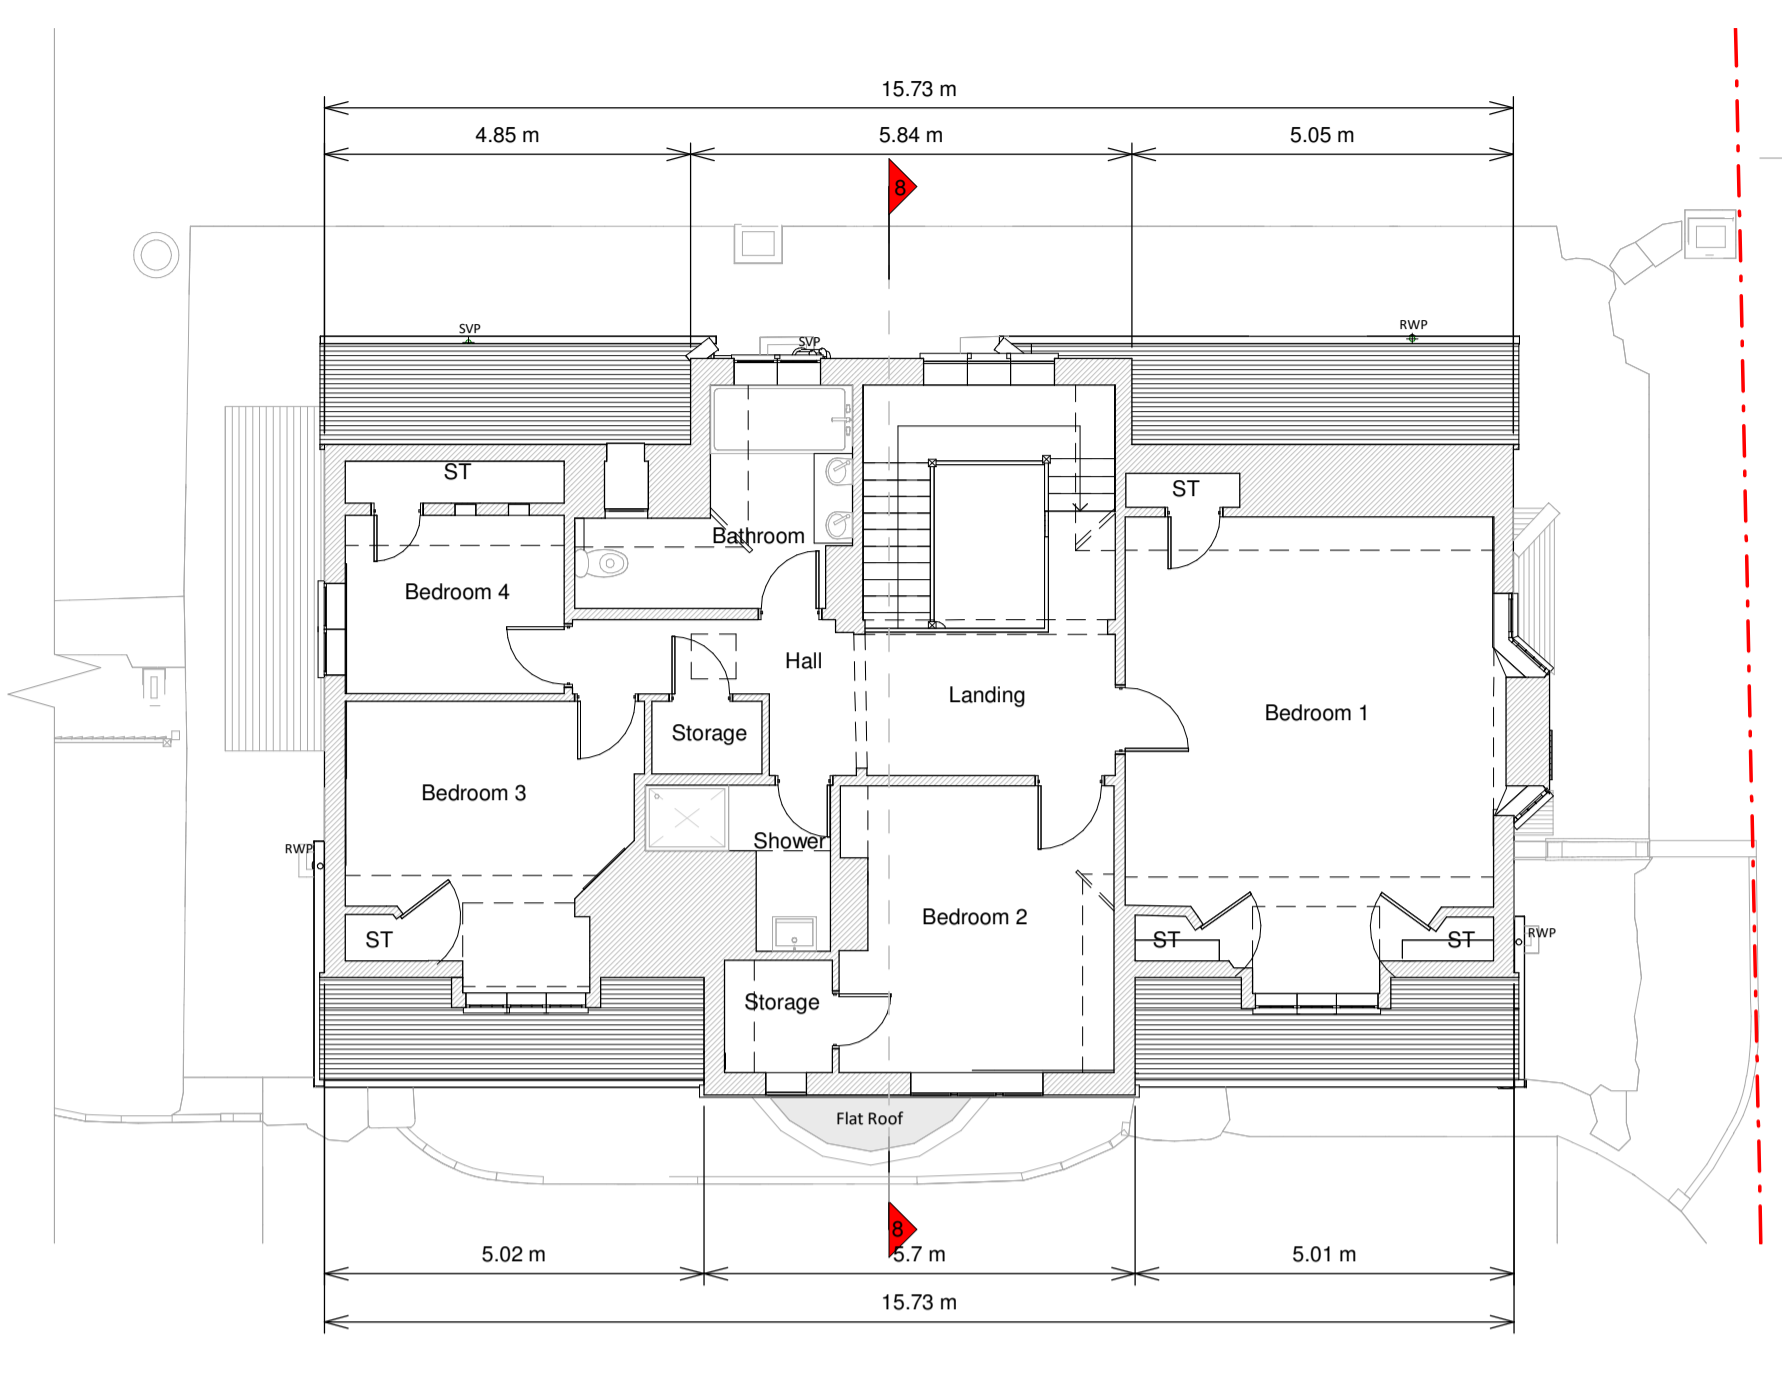


First Floor Plan

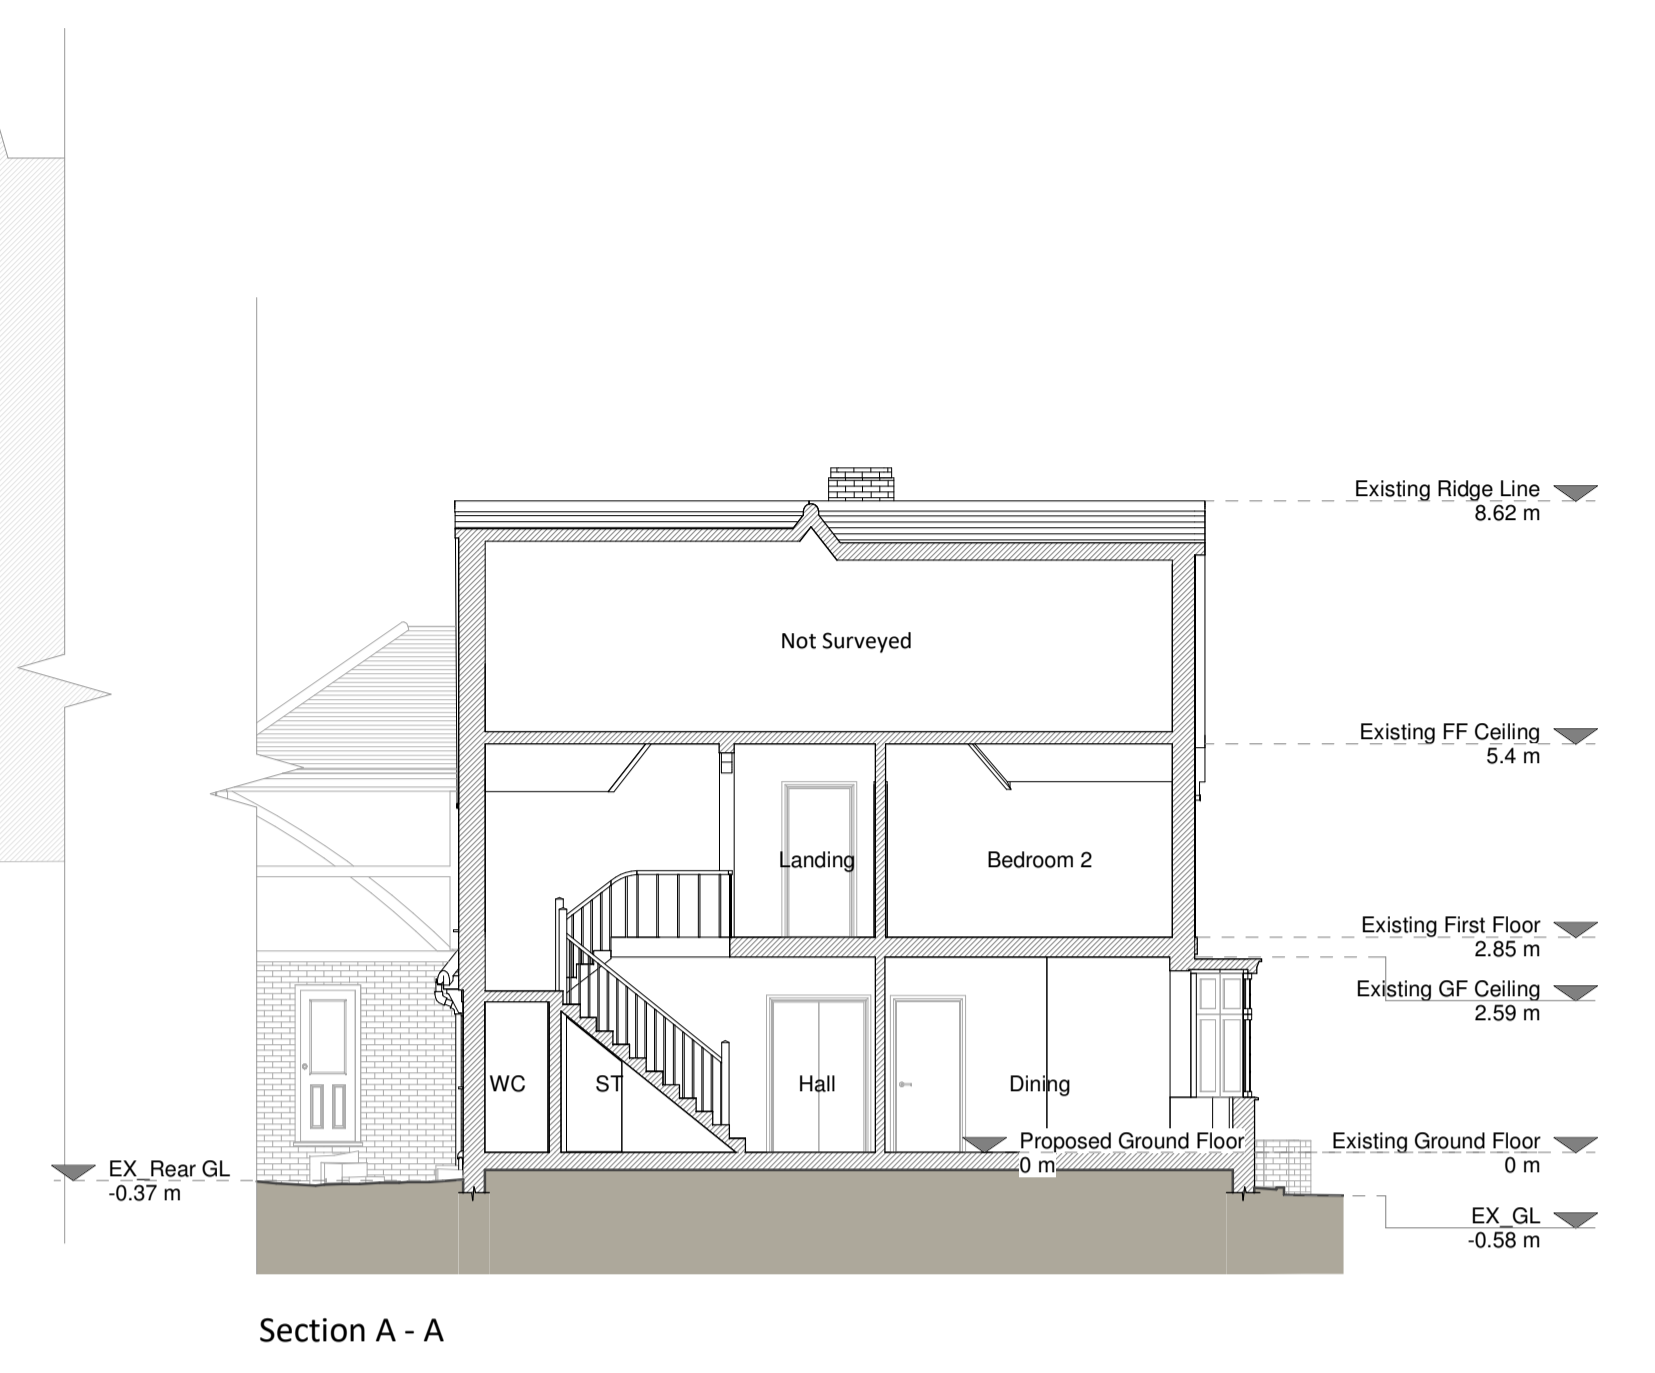

Section A - A

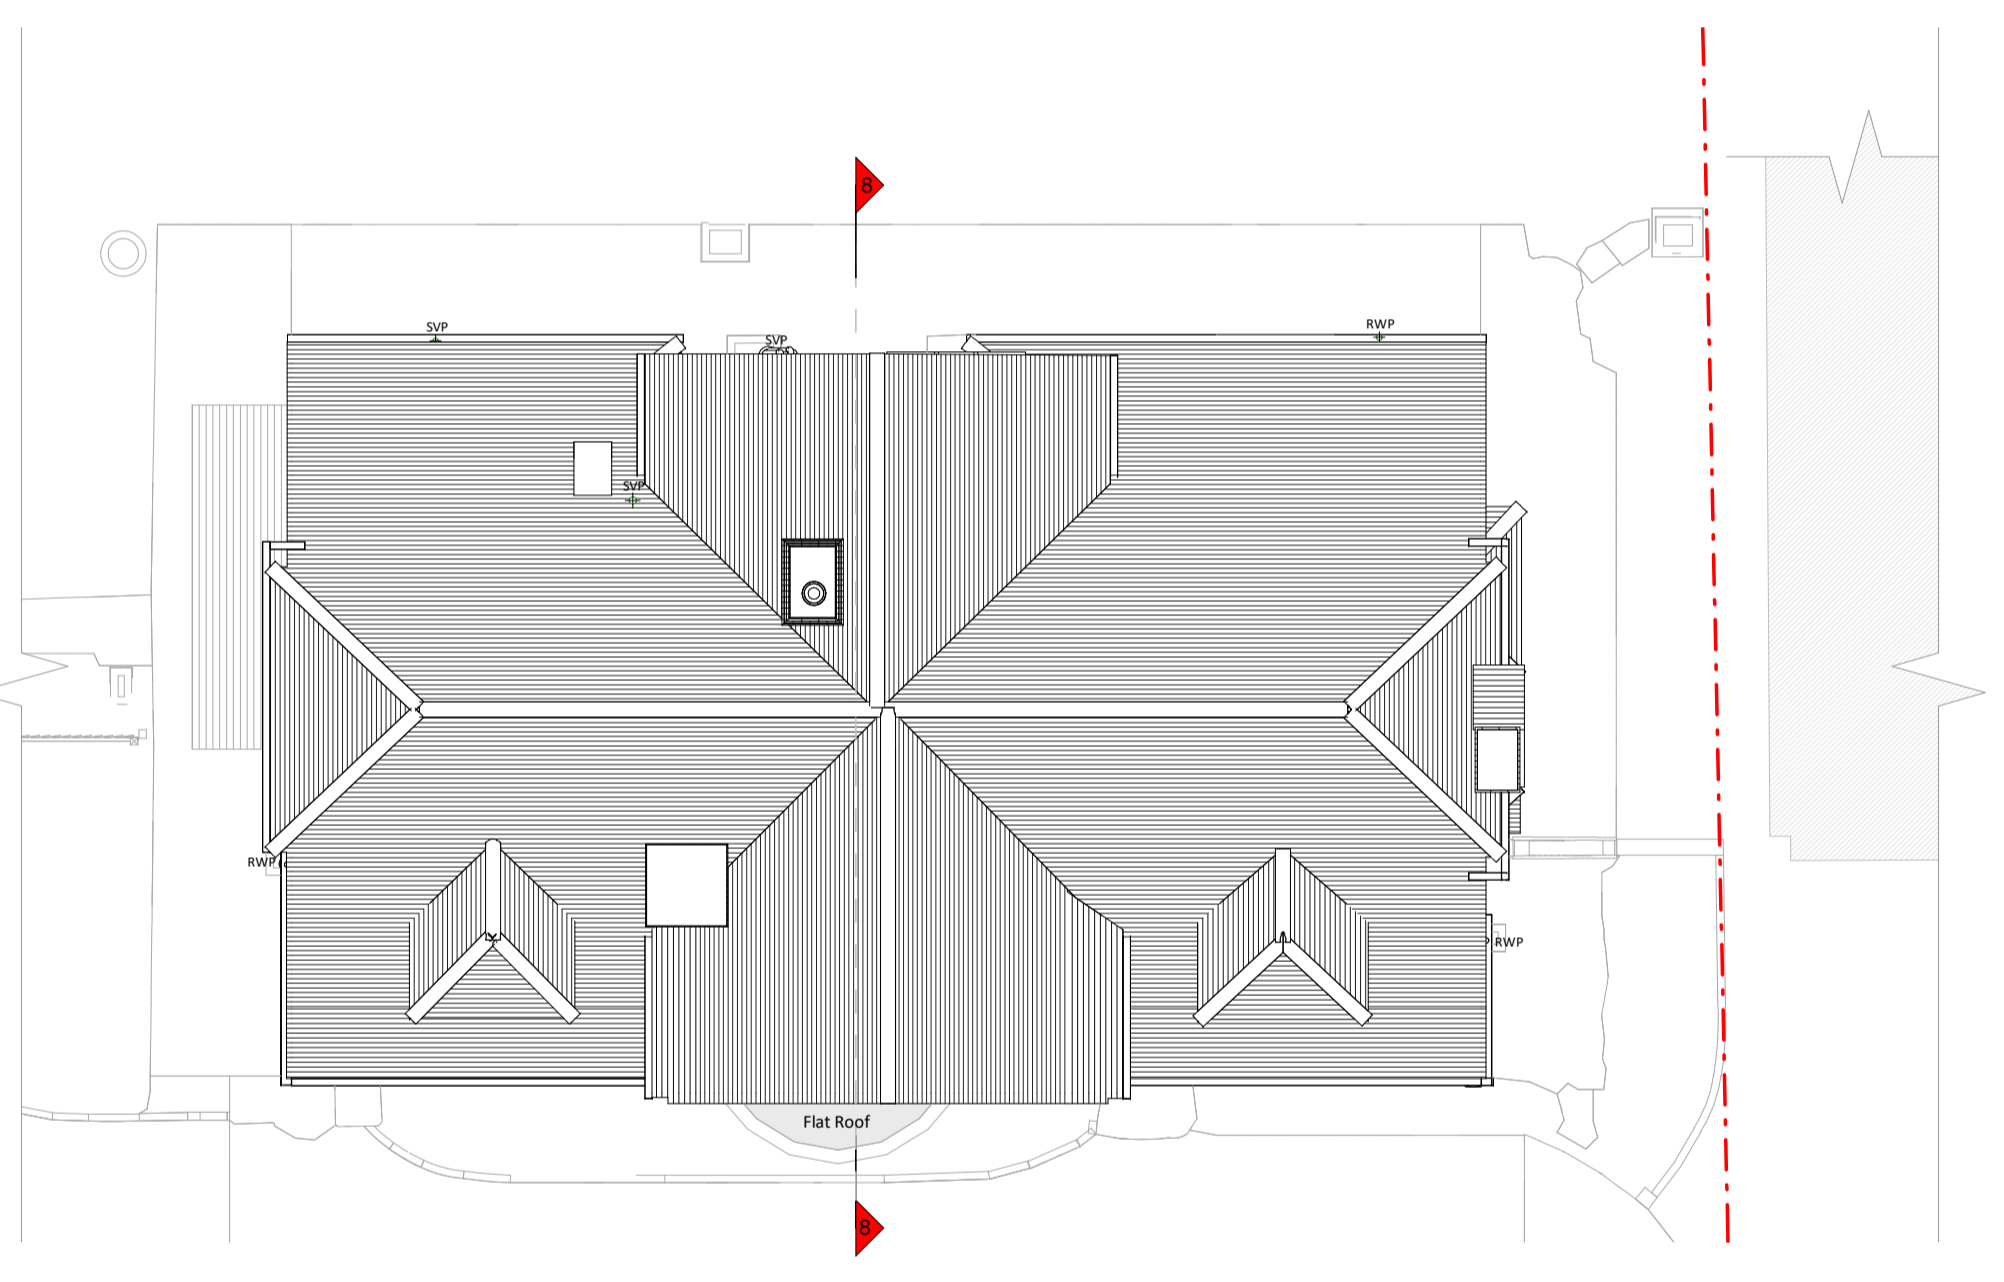

Roof Plan

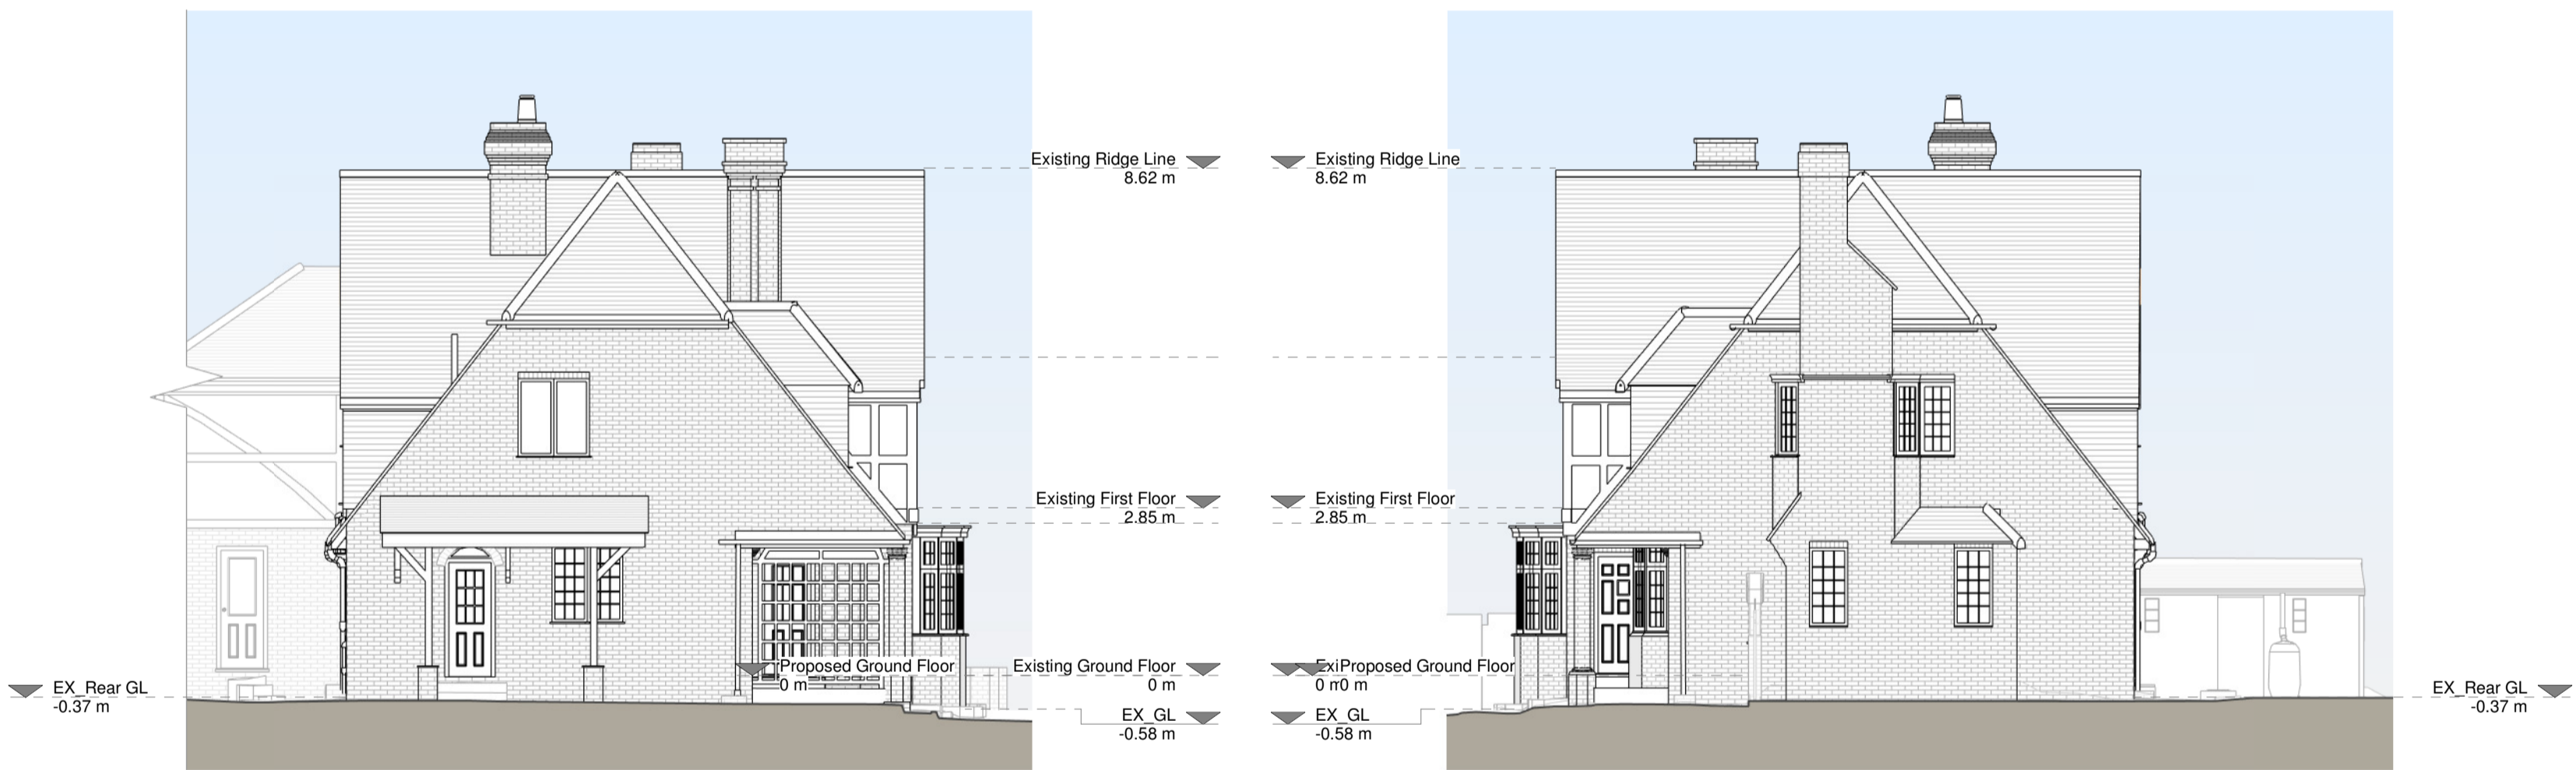

Left Side Elevation

Right Side Elevation



Front Elevation




Rear Elevation

Existing Materials:
 Brickwork / Walls: Red brick, white render, timber cladding, cladding walls.
 Pitched roof - Clay tiles.
 Flat roof -
 Windows - White uPVC.
 Doors - White uPVC.
 RWP's / Gutters / Fascia - Black uPVC downpipes, guttering and white painted timber fascias.

KEY

- Existing walls
- Existing furniture
- Boundary line
- Level line
- 1.5m head height
- 1.8m head height

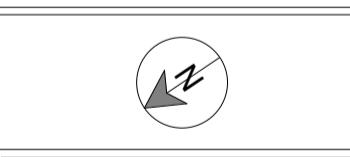

Revision

Rev	Notes	Date
A	Planning Issue	14/03/2024



Job Title
 Internal alterations, front infill extension, insertion of rooflights, facade alterations and all associated works at 1 High Road, DA2 7EQ

Drawing Status
 Planning

Client
 Farah Shaikh

Drawing Title
 Existing Drawings

Scale 1:100 @ A1	Drawn AR
Date Mar 2024	Checked MF
Drawing No. 8171913-1100	Rev A

