



Copyright in the design and this drawing is the property of RSI. Reproduction or use in part or in whole without written consent of RSI, drawings must be read in conjunction with all other relevant documentation and drawings.

RSI accepts no liability for any expense, loss or damage of whatever nature and however arising from any action which has not been referred to them and their approval obtained.


Read the full advice using planning drawings for the construction stages. All dimensions to be given on-site are to be measured and construction. Any discrepancies to be reported to RSI immediately.

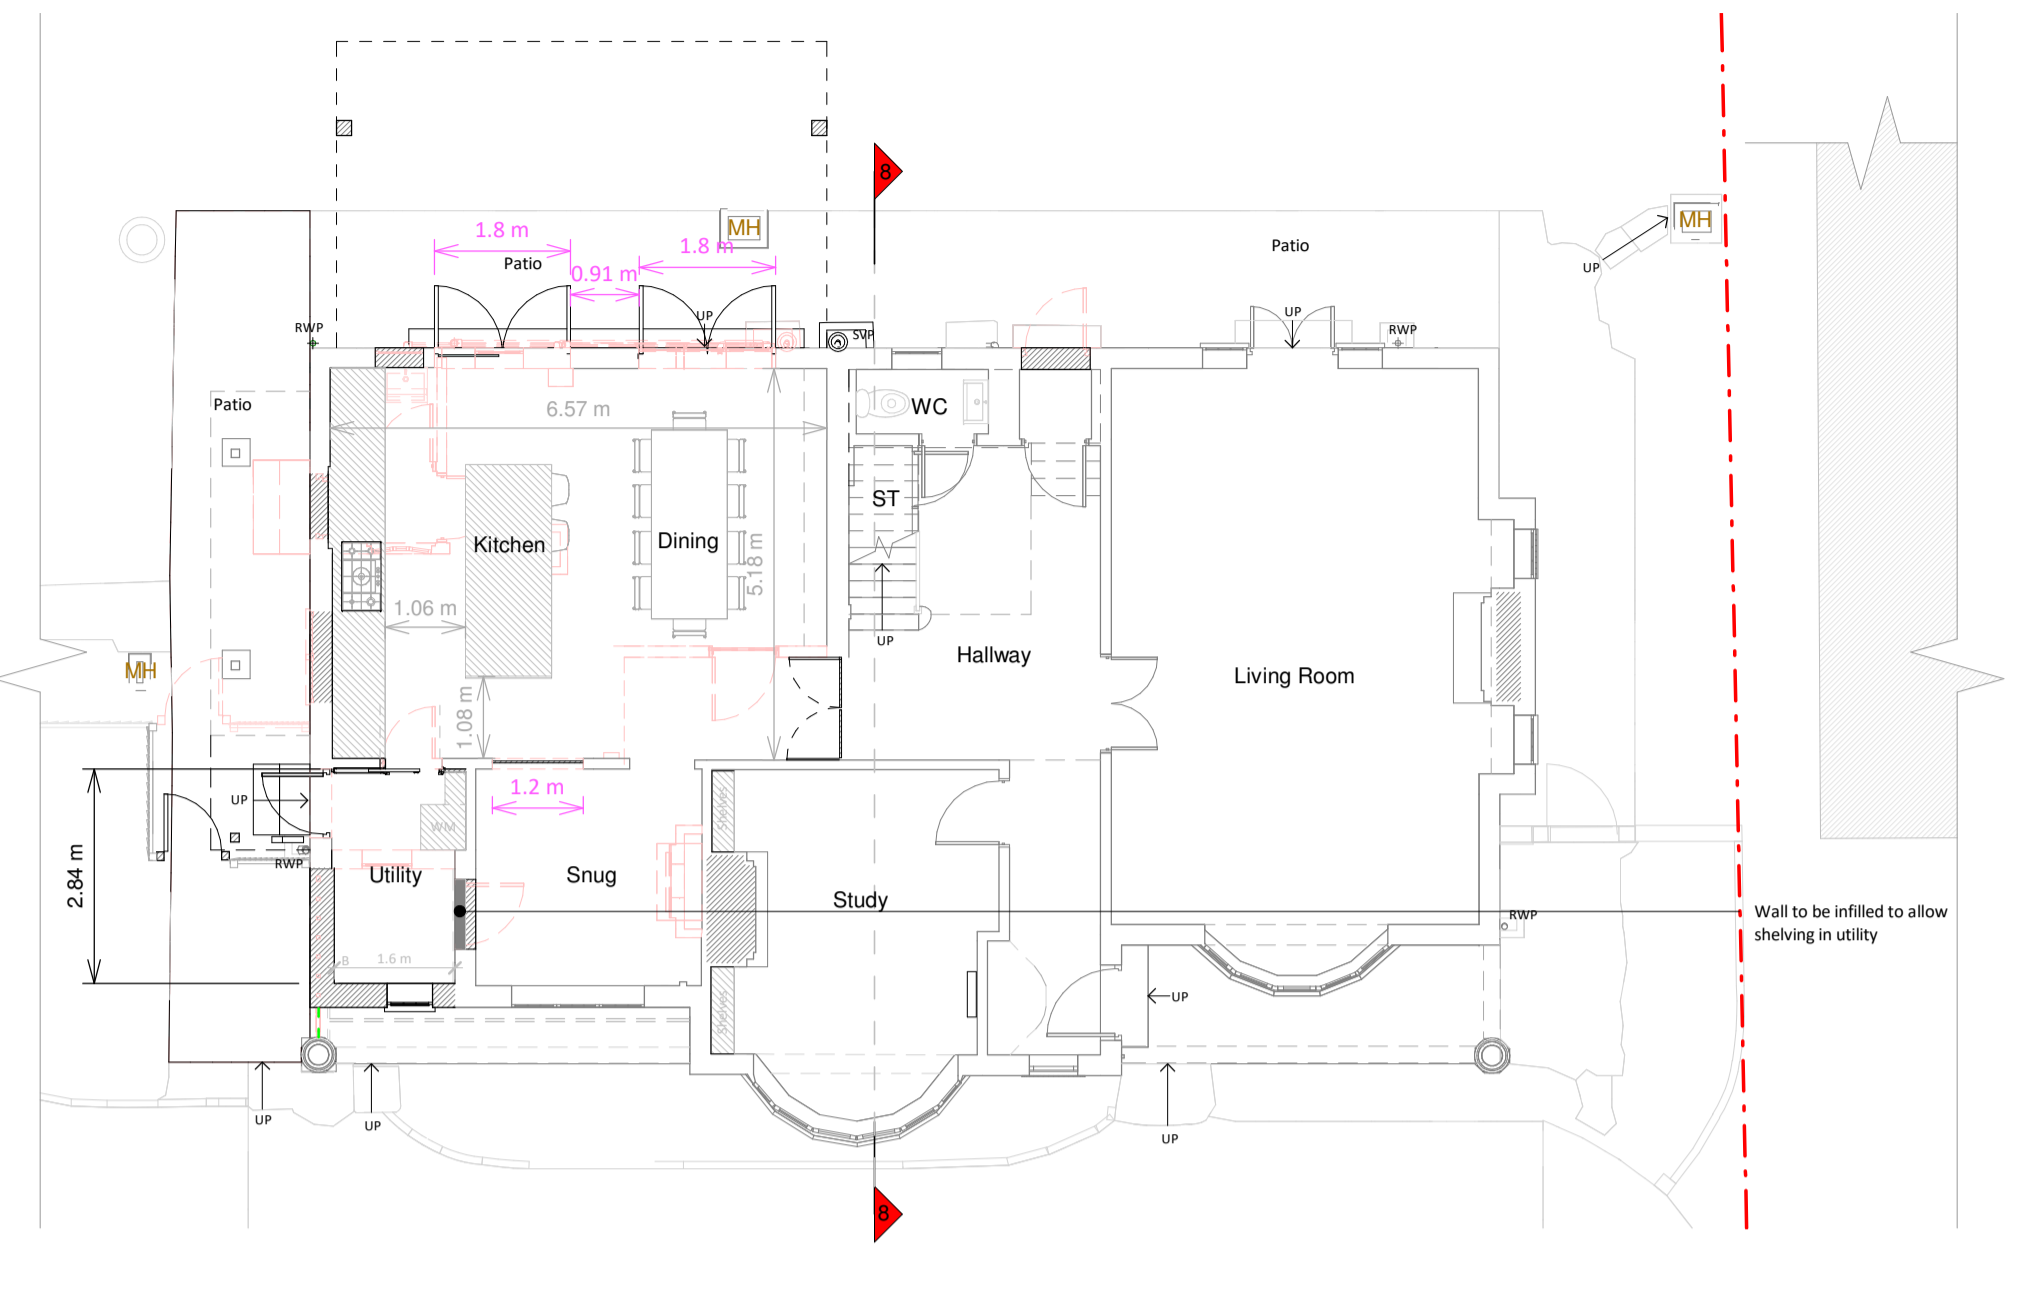


Ground Floor Plan

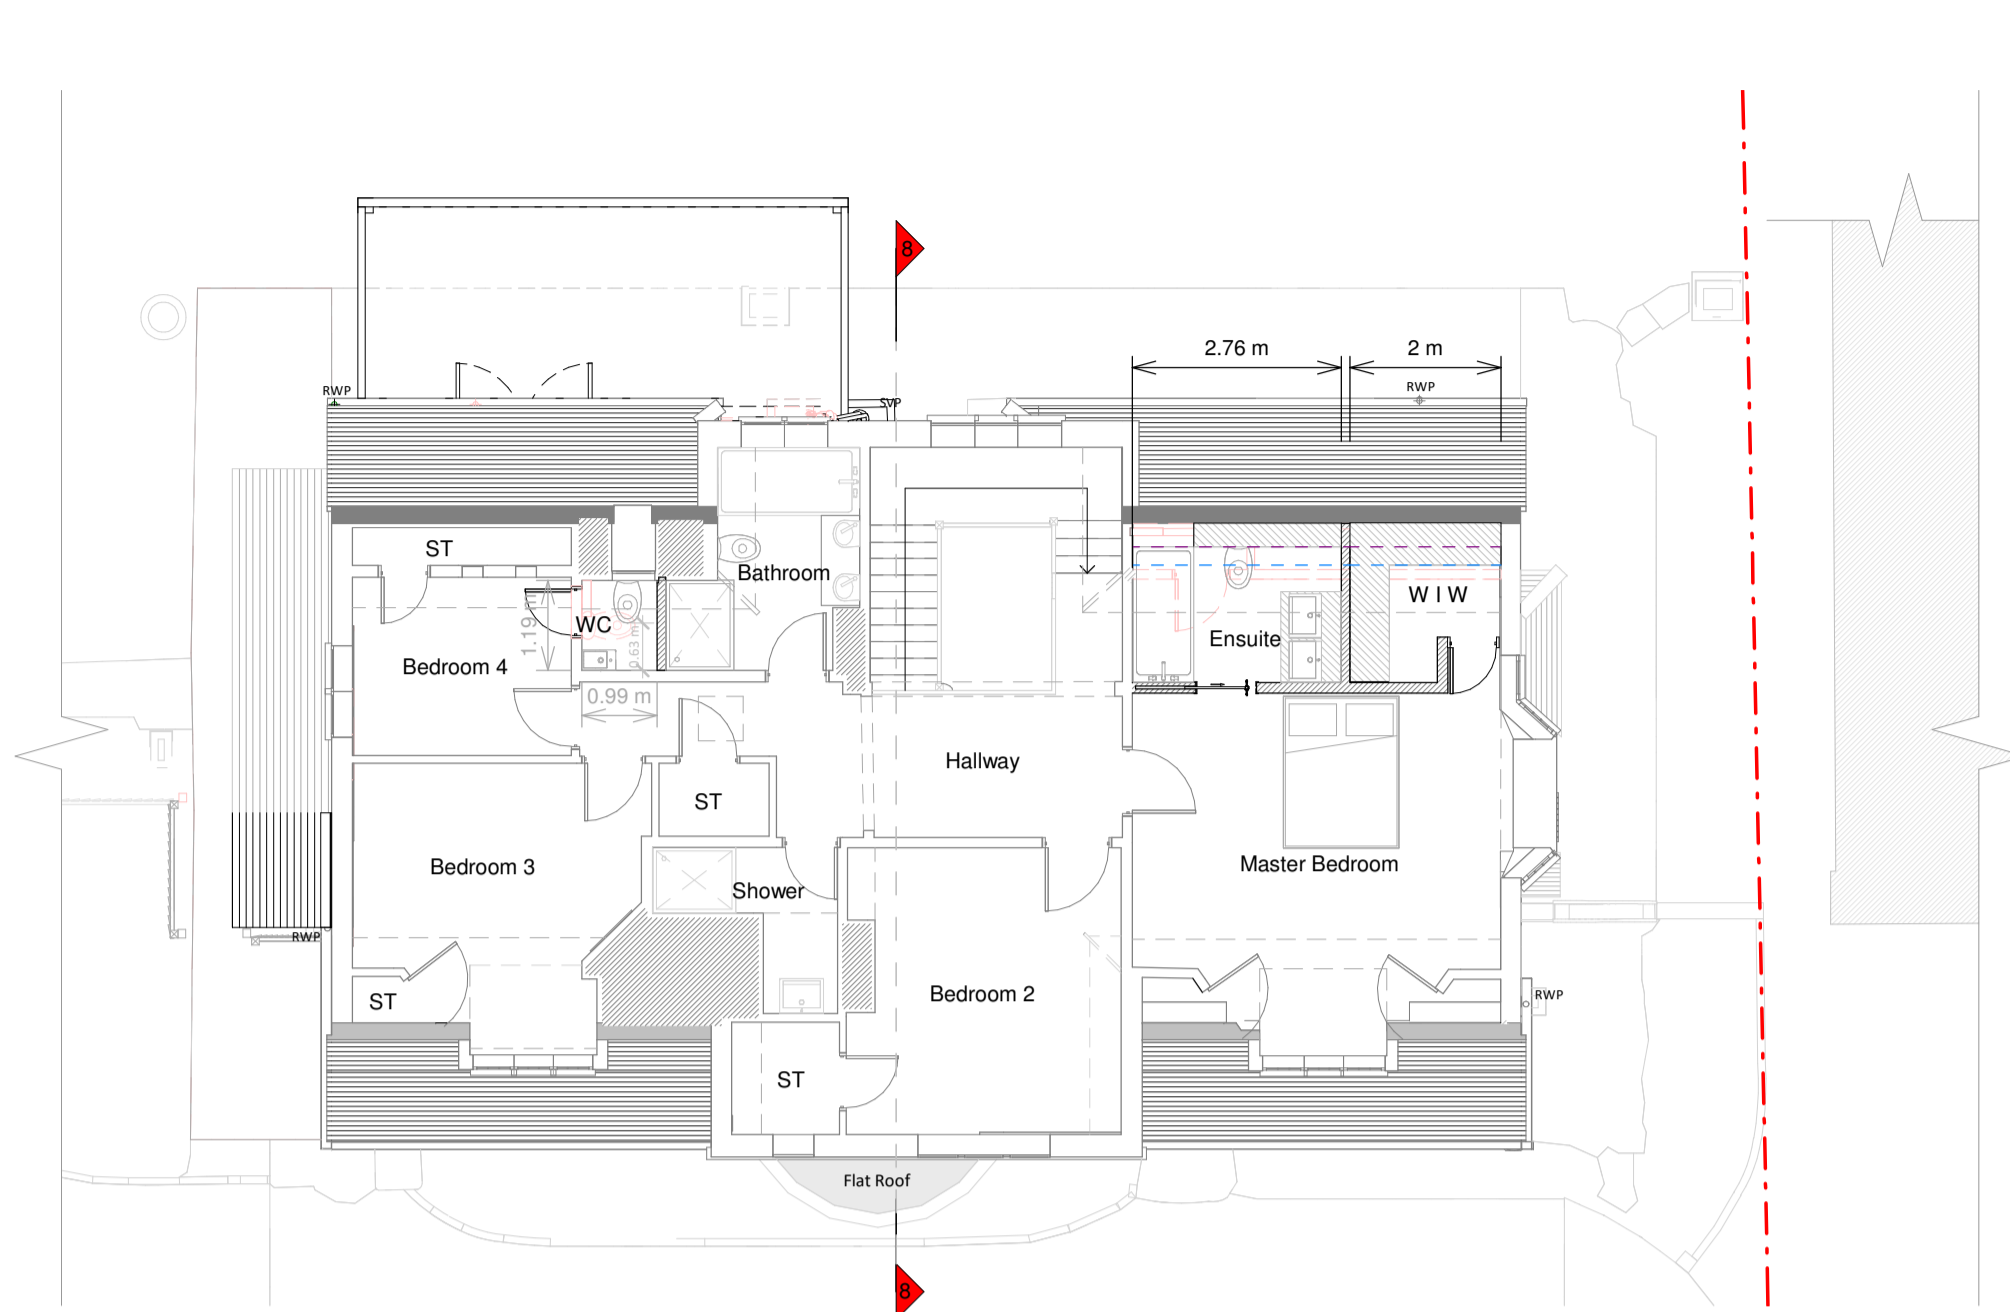


First Floor Plan

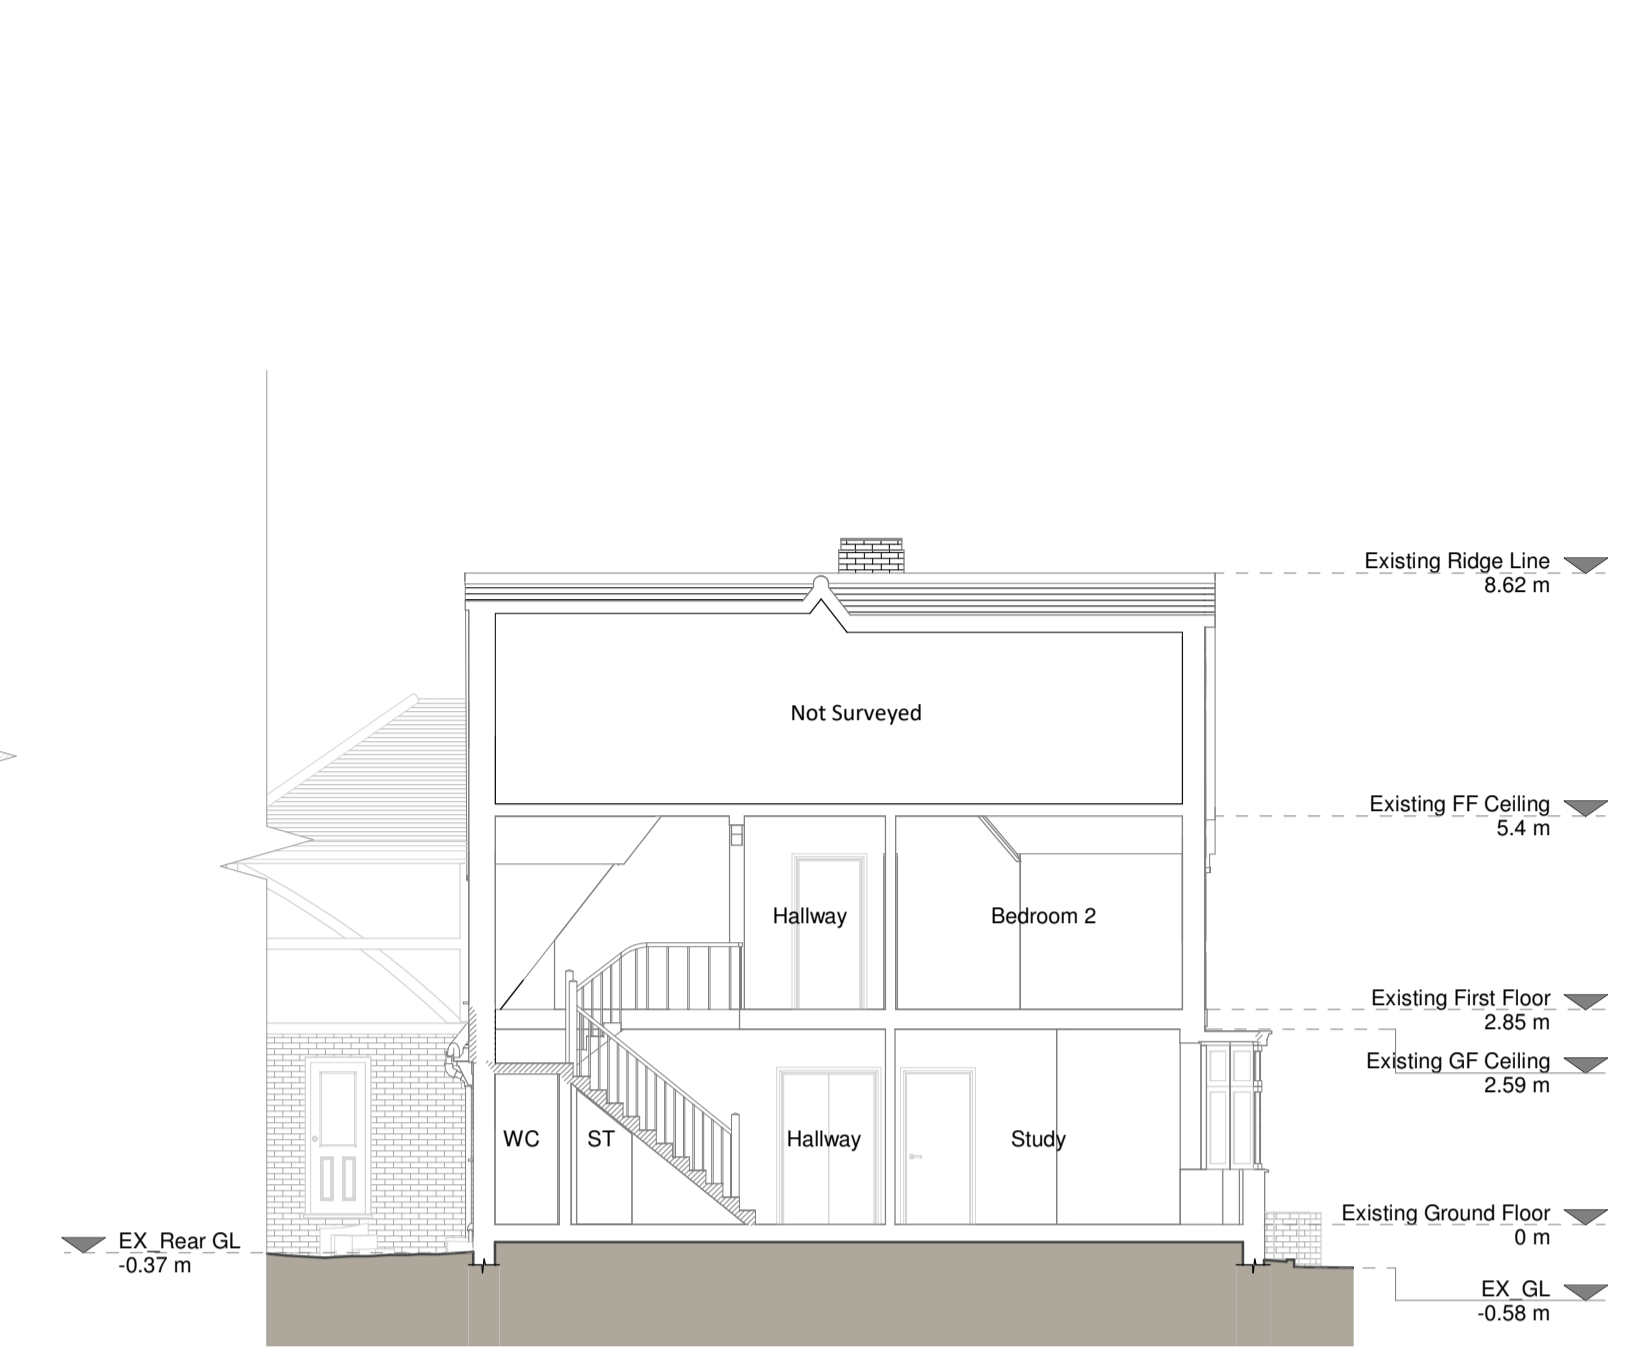

Section A - A

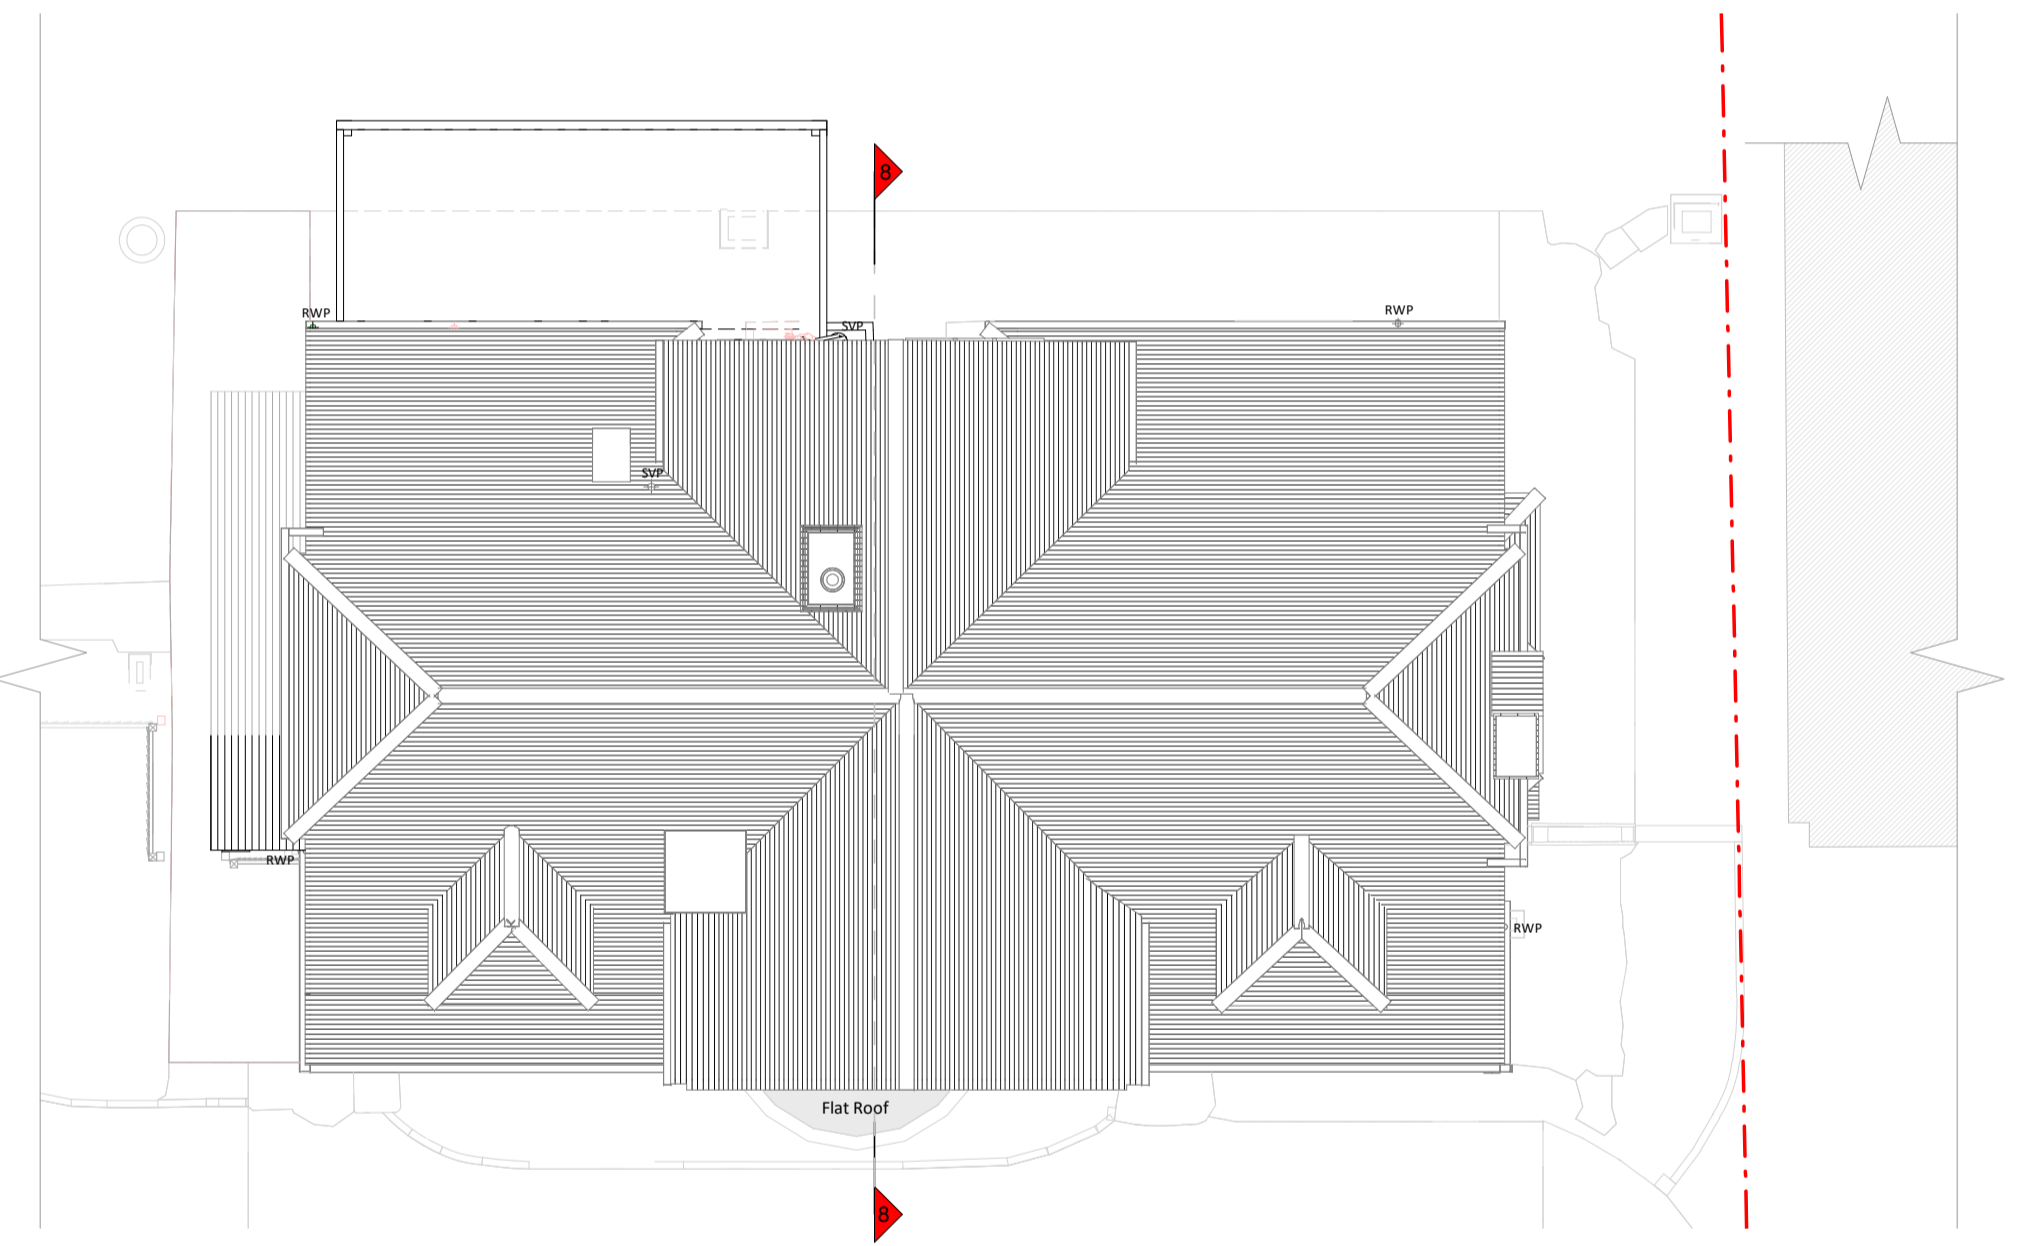

Roof Plan

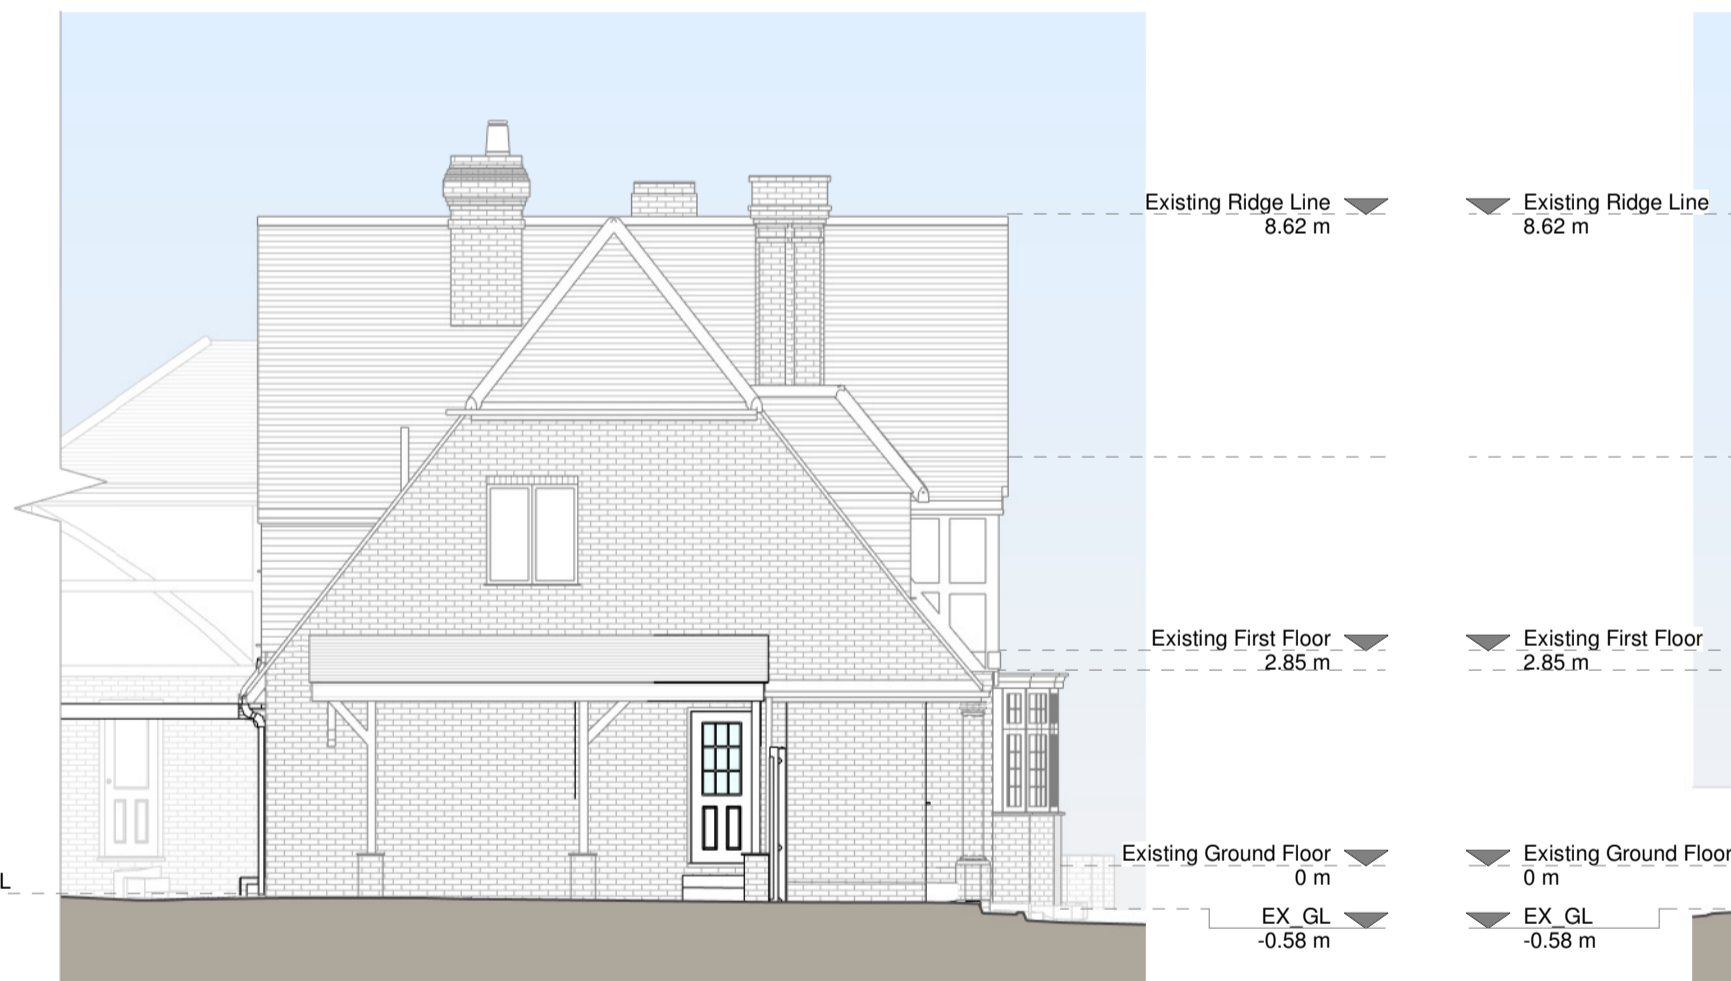

Left Side Elevation



Right Side Elevation



Front Elevation




Rear Elevation

Proposed Materials

- Brickwork / Walls - Brick to match existing
- Pitched roof - Tiles to match existing
- Flat roof - N/A
- Windows - Windows to match existing
- Doors - Aluminium framed doors
- WPF / Gutter / Fascia - Black UPVC downpipes, guttering and white painted timber fascias

KEY

- Existing walls
- Proposed walls
- Proposed furniture
- Proposed staircase
- Proposed windows
- Proposed rooflight
- Boundary line
- Proposed beam
- Proposed drainage
- Existing removed
- 1.5m head height
- 1.8m head height

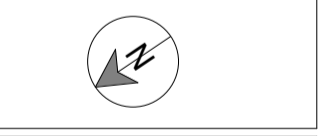

Revision		
Rev	Notes	Date
A	Planning Issue	14/03/2024



Job Title
 Internal alterations, front infill extension, insertion of rooflights, facade alterations and all associated works at 1 High Road, DA2 7EQ

Drawing Status
 Planning

Client
 Farah Shaikh

Drawing Title
 Proposed Drawings

Scale 1:100 @ A1	Drawn AR
Date Mar 2024	Checked UK
Drawing No. 8171913-3100	Rev A

