

Note: This drawing is not for construction.

Note: All Dimension are in millimeters and levels in metres above OS Datum.


Note: All dimensions are to be checked on site and the Architect is to be inform of any discrepancies before construction commences.

Note: All references to drawings refer to current revision of that drawing.


Note: All garden and neighboring property ground levels are approximate. Subject to on site inspection by chosen contractor.

Note: The neighboring property and flats above have not been surveyed.

Note: The Copyright of this drawing belongs to T Design Studio & Visualization Limited.

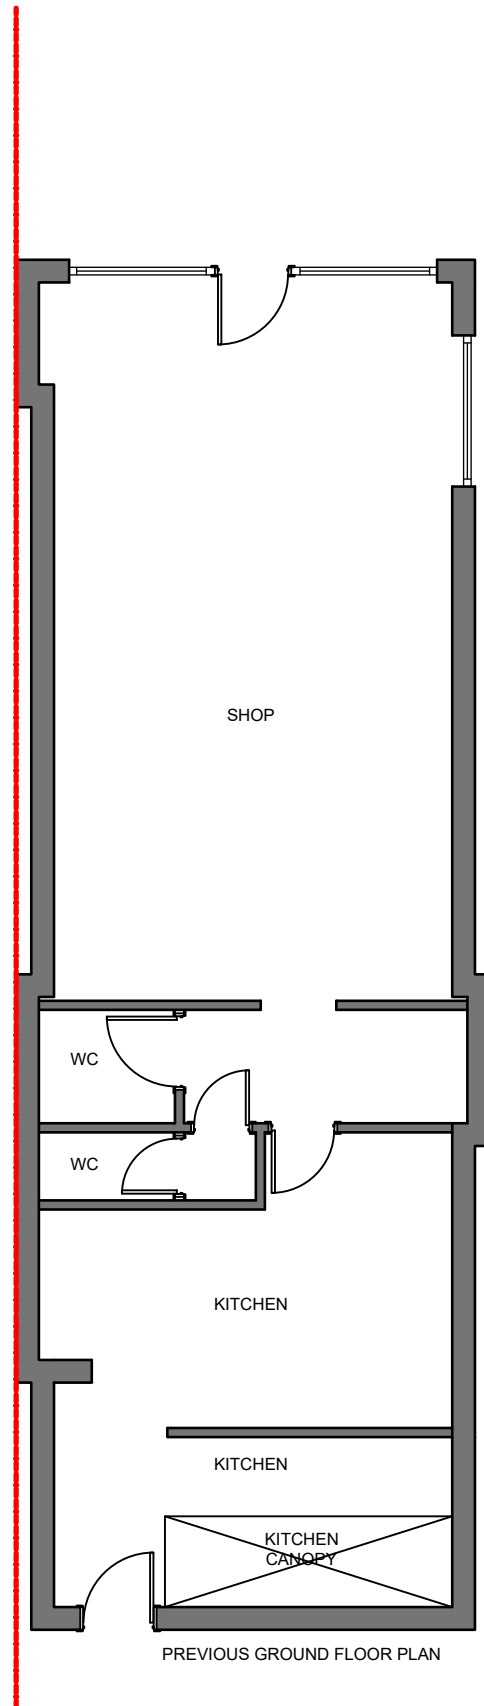

PREVIOUS GROUND FLOOR PLAN

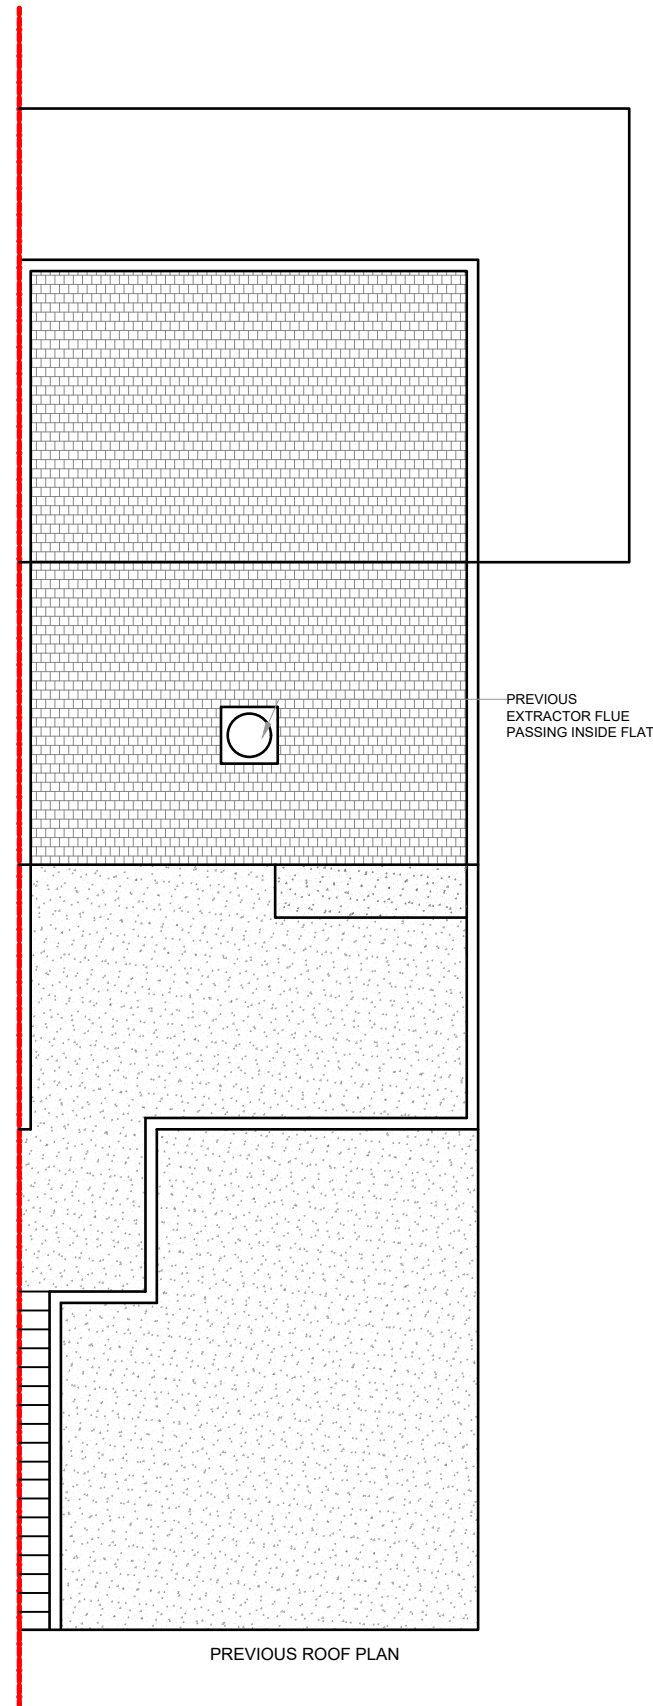

PREVIOUS ROOF PLAN



scale 1:100

- Existing Wall
- Wall/partition to be removed
- Proposed wall/partition



COMMENT ISSUE

Rev.	Date	Notes

T DESIGN STUDIO & VISUALIZATION LIMITED
3-8 BOLSOVER ST, BENTINCK HOUSE, FITZROVIA, W1W 6AB
W : WWW.TDESIGNSTUDIO.CO.UK
E : INFO@TDESIGNSTUDIO.CO.UK
P : 07593209326

