



FRONT (NORTH) ELEVATION

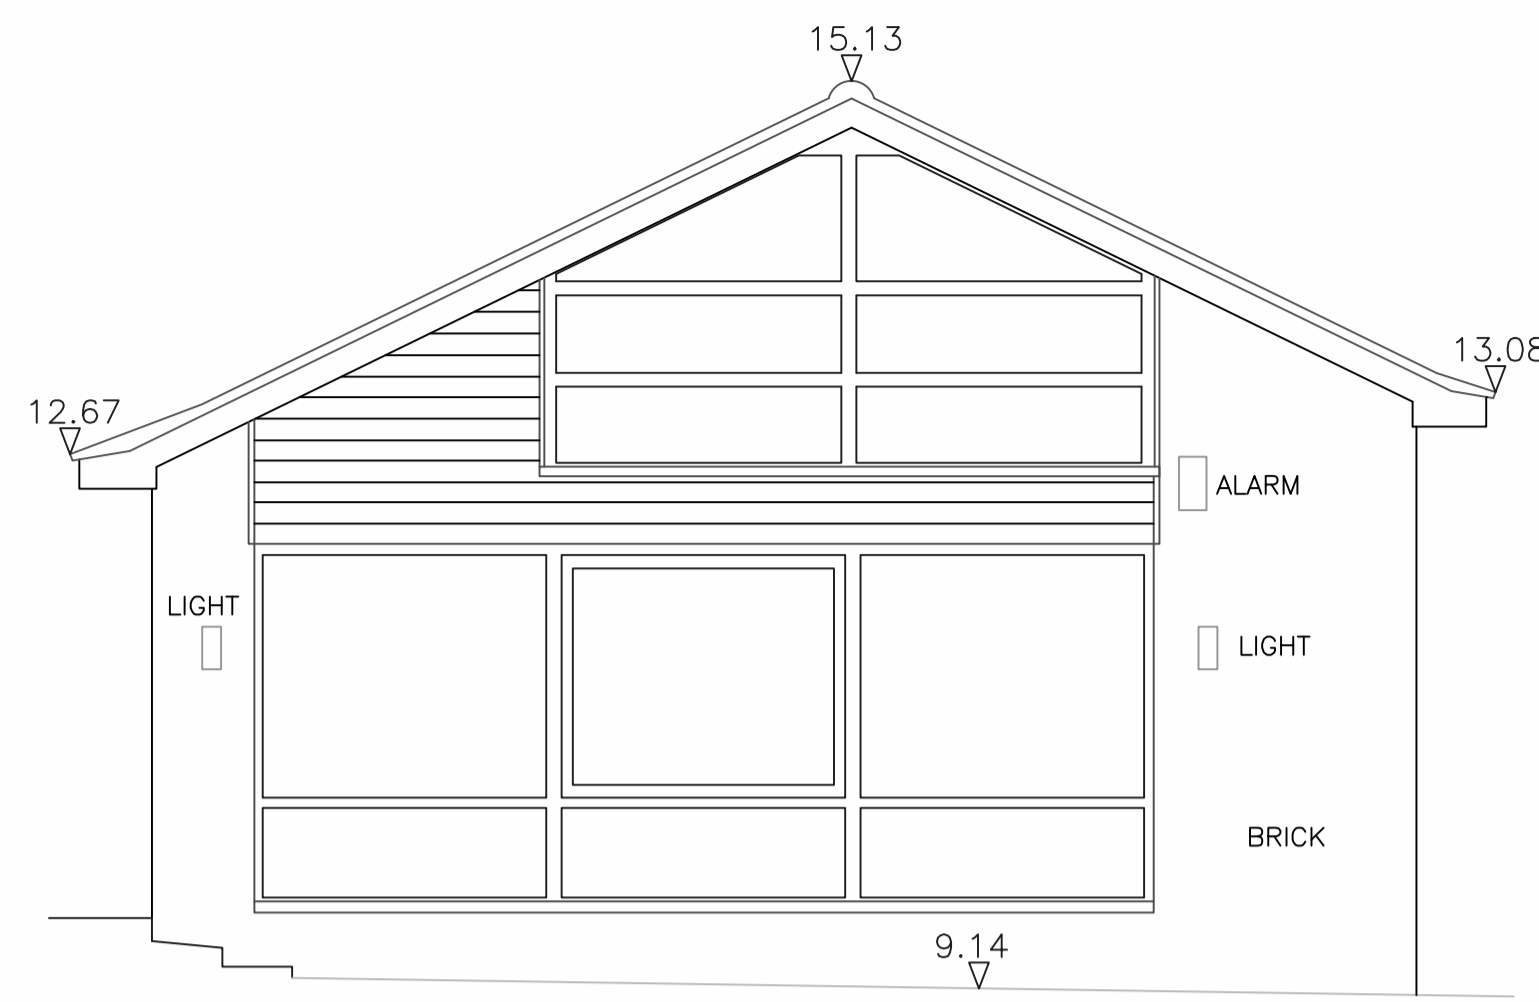


REAR (SOUTH) ELEVATION

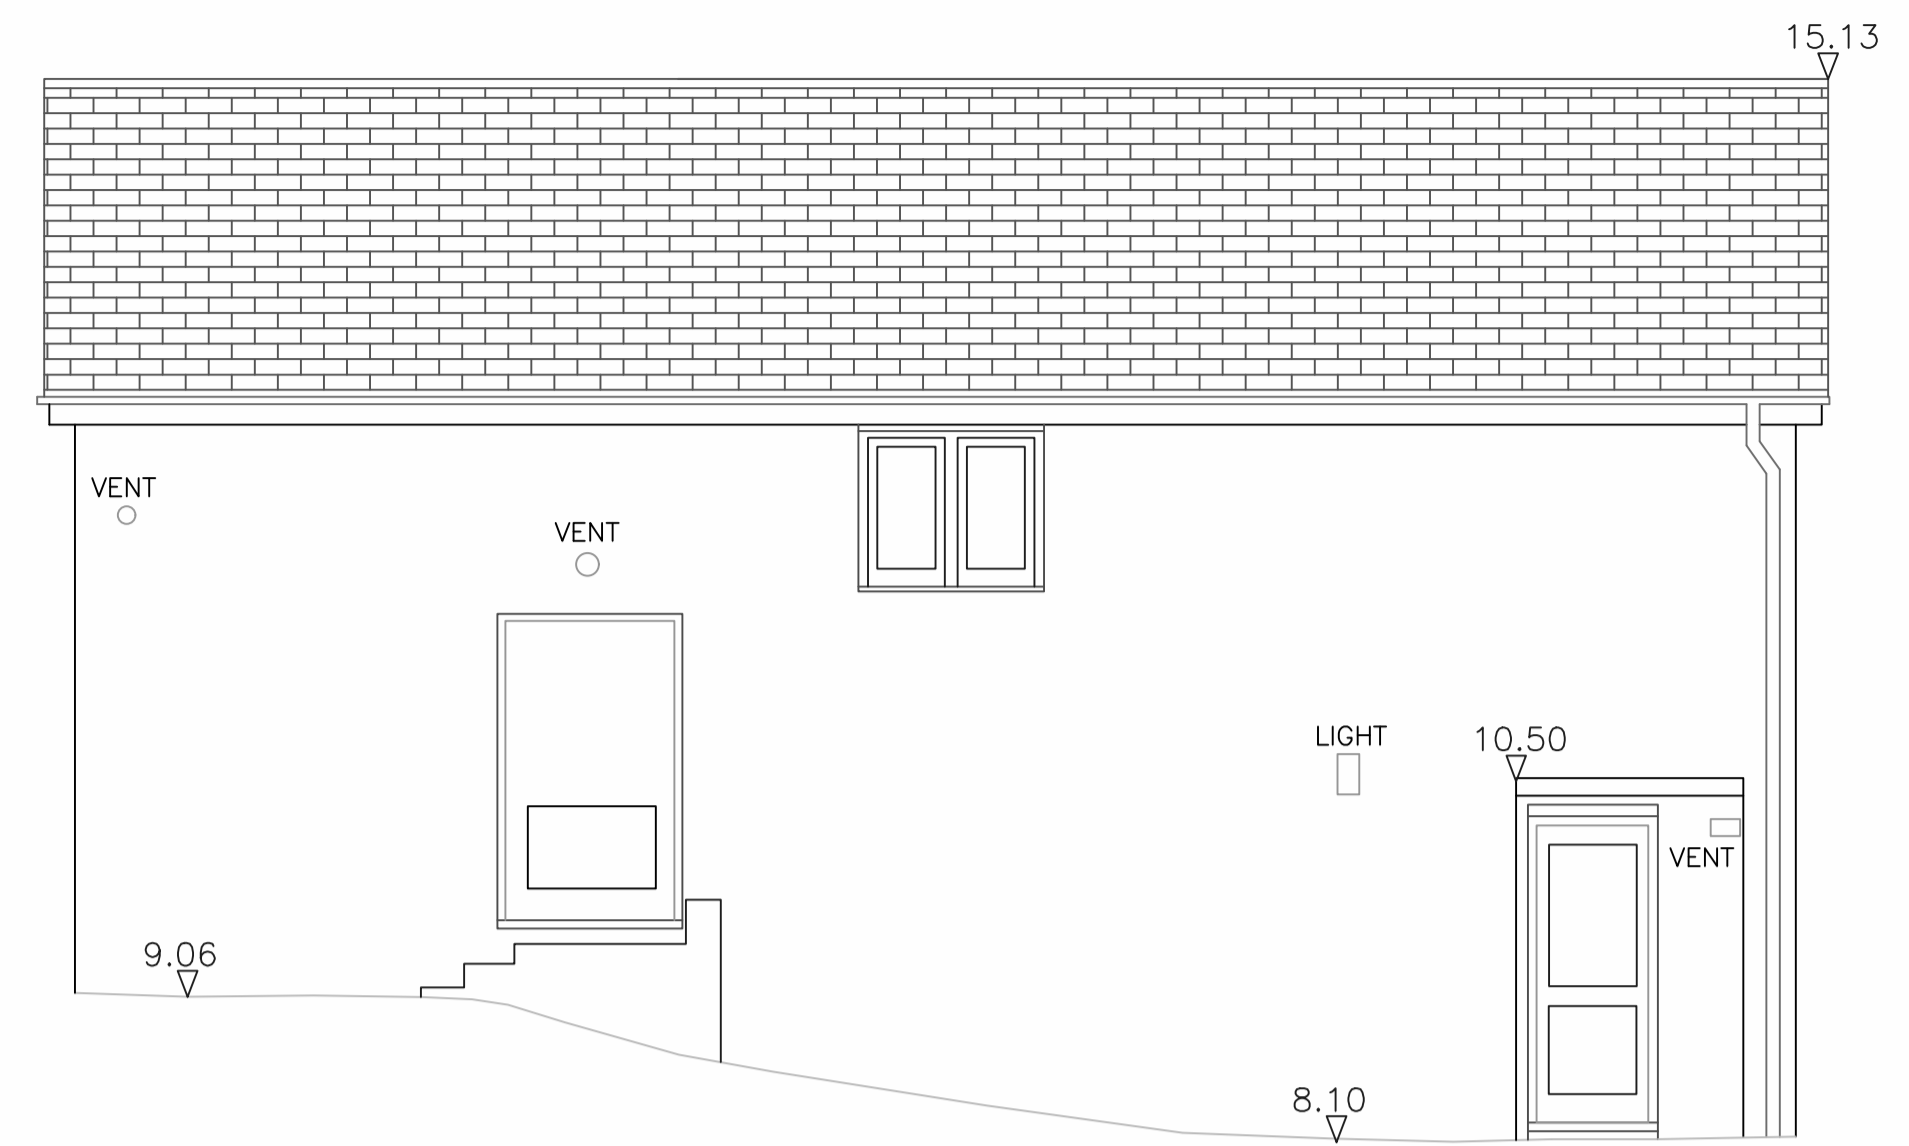


SIDE (EAST) ELEVATION




SIDE (WEST) ELEVATION

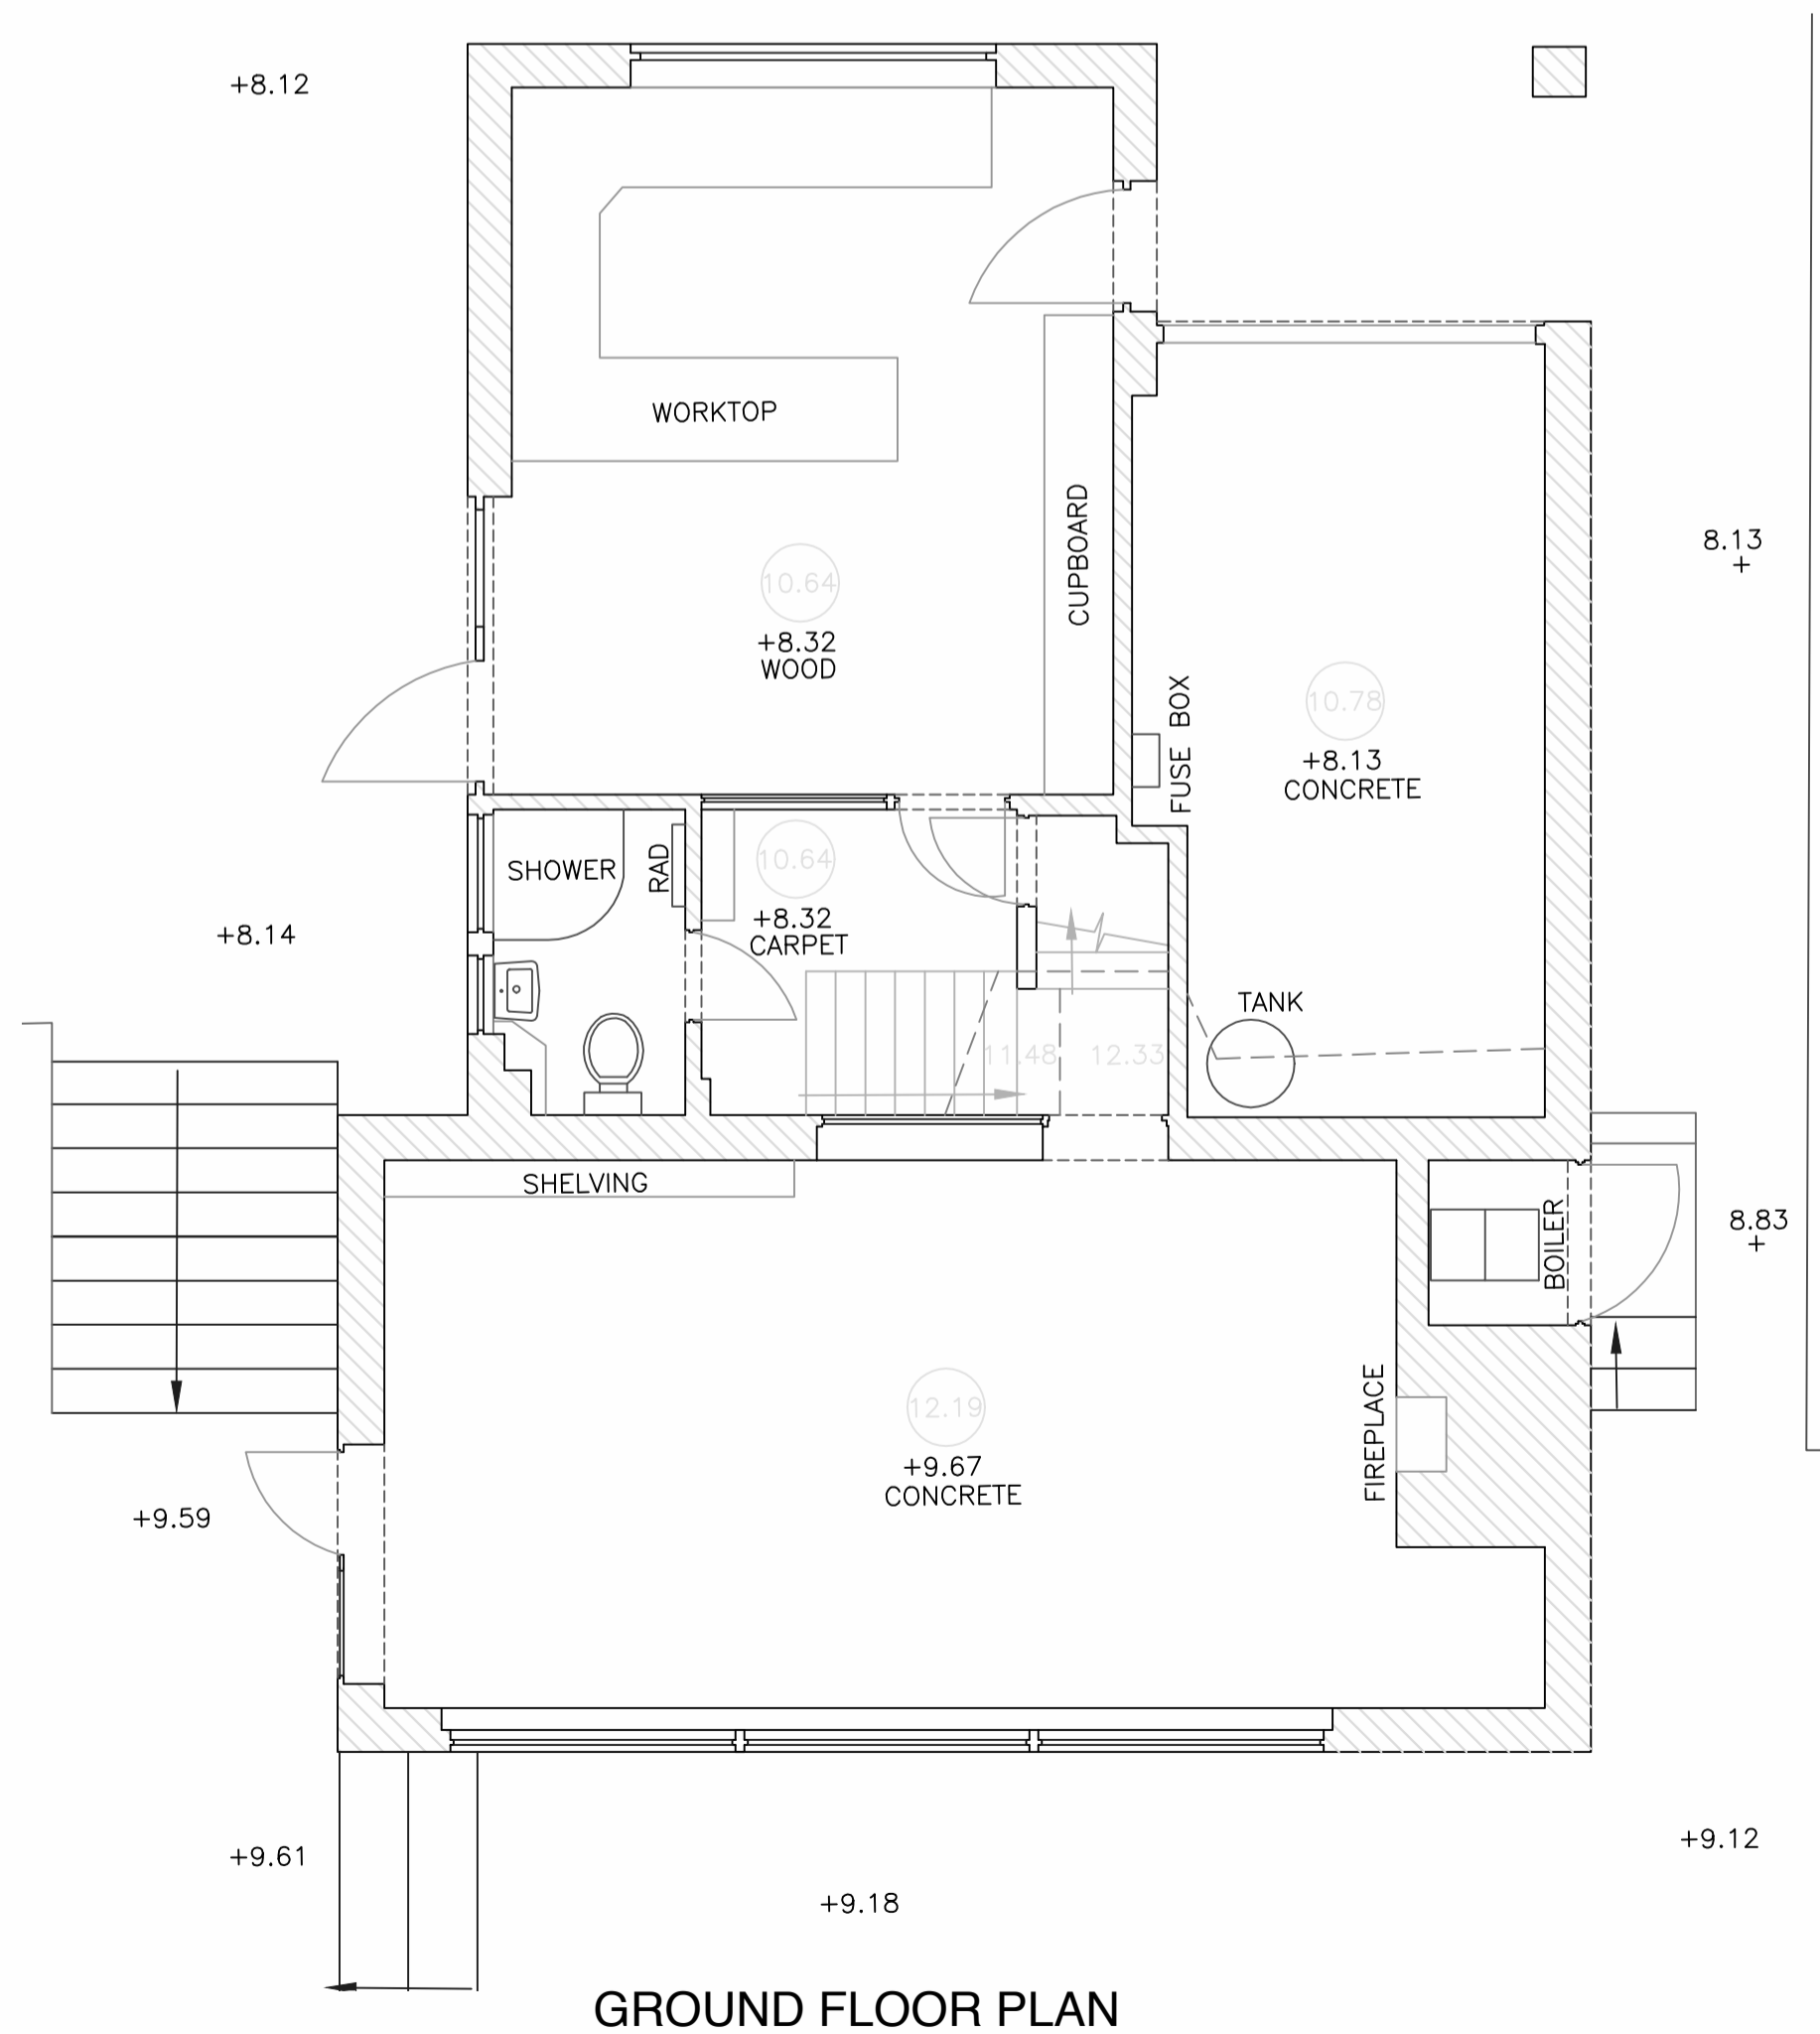

GROUND FLOOR PLAN

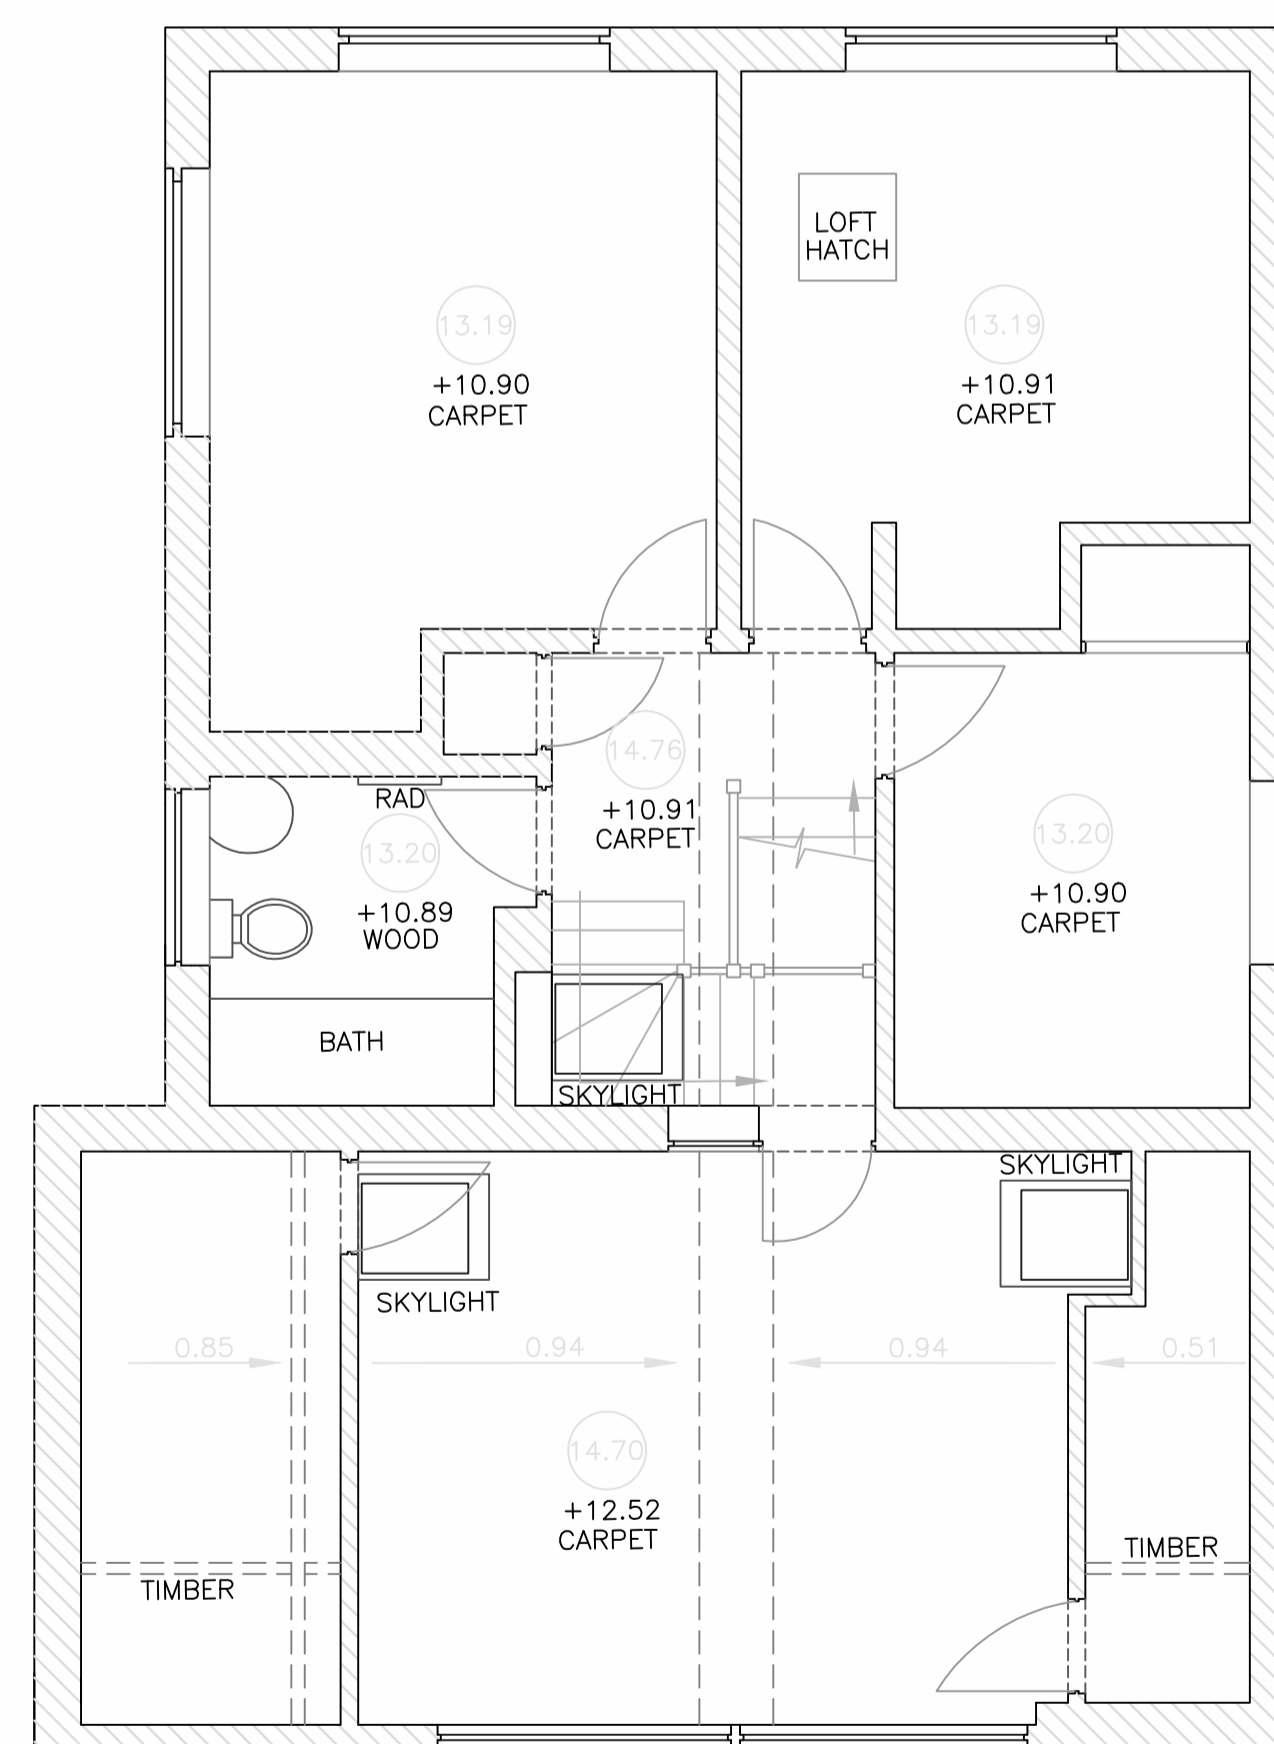

FIRST FLOOR PLAN

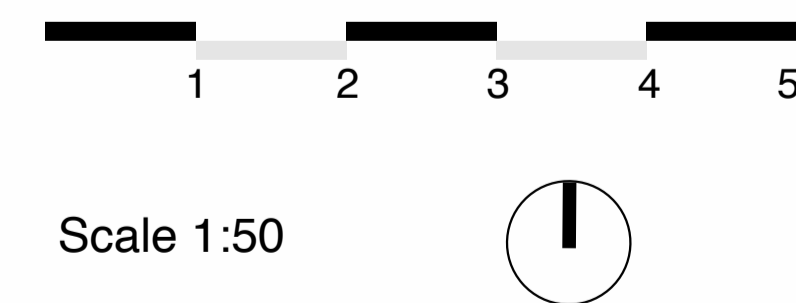

GENERAL NOTES:
 1. ALL DIMENSIONS ARE IN MILLIMETRES UNLESS NOTED OTHERWISE
 2. ALL DIMENSIONS SHALL BE VERIFIED ON SITE BEFORE PROCEEDING WITH THE WORK
 3. FORMS SHALL BE NOTED IN WRITING OF ANY DISCREPANCIES
 4. FORMS ACCEPT NO LIABILITY FOR ANY EXPENSE, LOSS OR DAMAGE OF WHATSOEVER NATURE AND HOWSOEVER ARISING FROM ANY VARIATION MADE TO THIS DRAWING OR IN THE EXECUTION OF THE WORK TO WHICH IT RELATES WHICH HAS NOT BEEN REFERRED TO THIS AND PRIOR APPROVAL OBTAINED

A1 Original Sheet Size
 0mm 50mm

CDM:
 IN ADDITION TO THE HAZARDS / RISKS NORMALLY ASSOCIATED WITH THE TYPES OF WORK DETAILED ON THIS DRAWING, NOTE THE FOLLOWING:
 ITEM NO. | RISK REGISTER DETAILS

DRAWING NOTES:

REV	REVISION	DATE	DWN	CHK

FORMX / ARCHITECTURE LANDSCAPE

The Studio
 1 Newbury Close
 Bishop Stortford
 East Herts
 CM23 2RA
 www.formx.co.uk
 07747 101 742

Project Title:
 47 Hadham Road CM23 2QU

Drawing Title:
 Existing Plans & Elevations

Job No: 055 Date: 20/06/23 Scale: 1:50

Status: Planning Dm: AB Ckd: AC App'd:

Drawing No: 055/0104 Rev: