

GENERAL NOTES:
 1. ALL DIMENSIONS ARE IN MILLIMETRES UNLESS NOTED OTHERWISE
 2. ALL DIMENSIONS SHALL BE VERIFIED ON SITE BEFORE PROCEEDING WITH THE WORK
 3. FORMX SHALL BE NOTIFIED IN WRITING OF ANY DISCREPANCIES
 4. FORMX ACCEPTS NO LIABILITY FOR ANY EXPENSE, LOSS OR DAMAGE OF WHATSOEVER NATURE AND HOWSOEVER ARISING FROM ANY VARIATION MADE TO THIS DRAWING OR IN THE EXECUTION OF THE WORK TO WHICH IT RELATES WHICH HAS NOT BEEN REFERRED TO THEM AND PRIOR APPROVAL OBTAINED

A1 Original Sheet Size
 0mm 50mm


CDM:
 IN ADDITION TO THE HAZARDS / RISKS NORMALLY ASSOCIATED WITH THE TYPES OF WORK DETAILED ON THIS DRAWING, NOTE THE FOLLOWING:
 ITEM NO. | RISK REGISTER DETAILS

DRAWING NOTES:


NOTE:
 The rear elevation will not change and is therefore not shown on the proposed drawings.
 Refer to drawing 055-0104 existing elevations, for the rear (south) unchanged elevation.




Indicative proposed brick to be a close and complimentary match to the existing brick. Refer to DAS

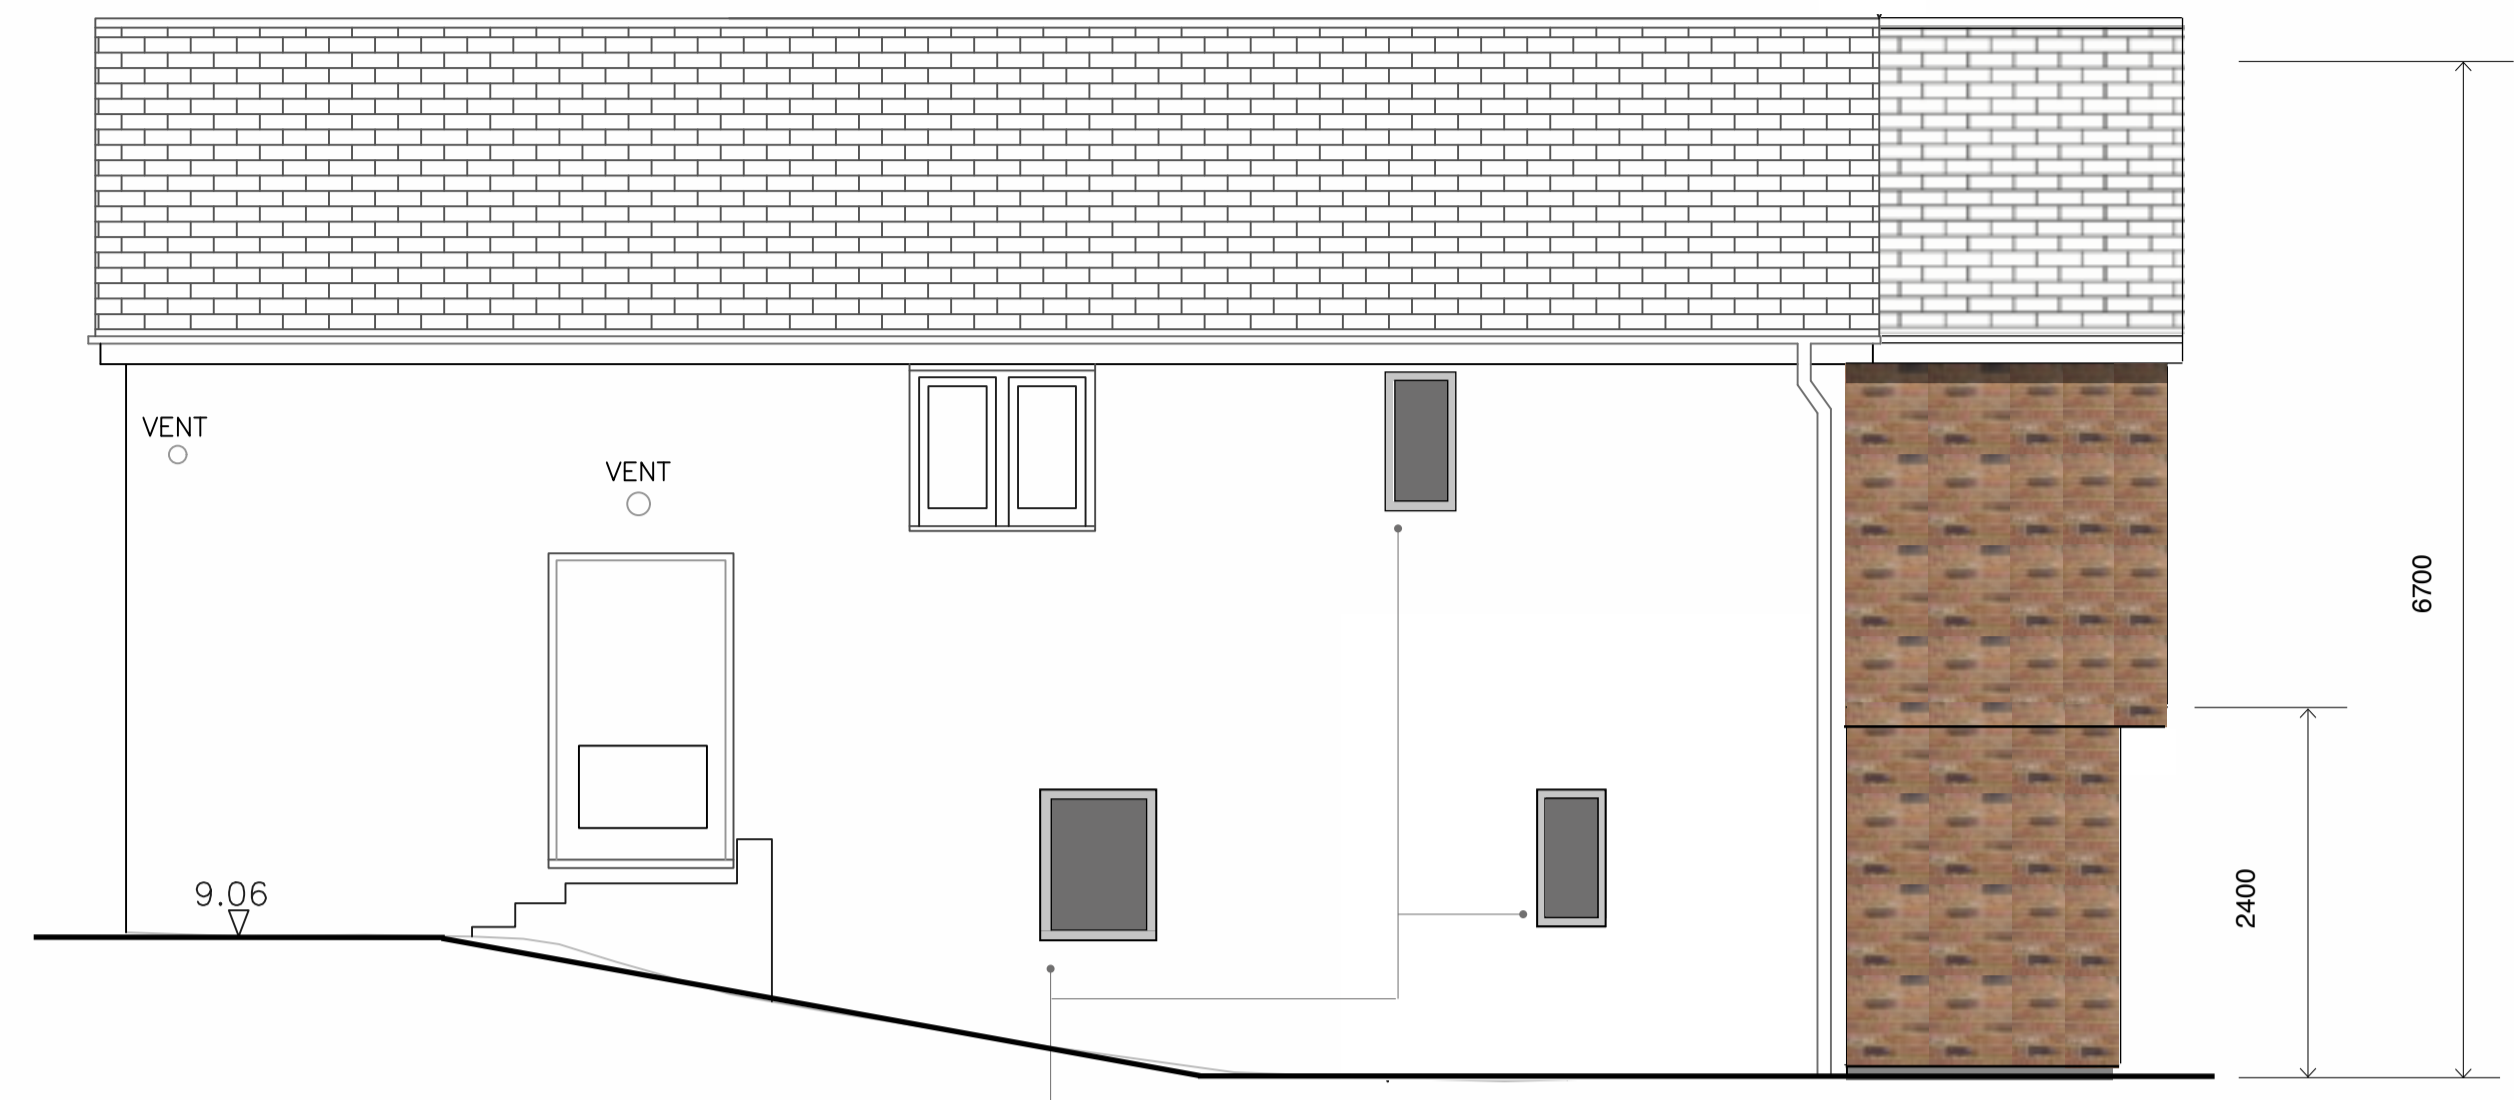


SIDE (EAST) ELEVATION

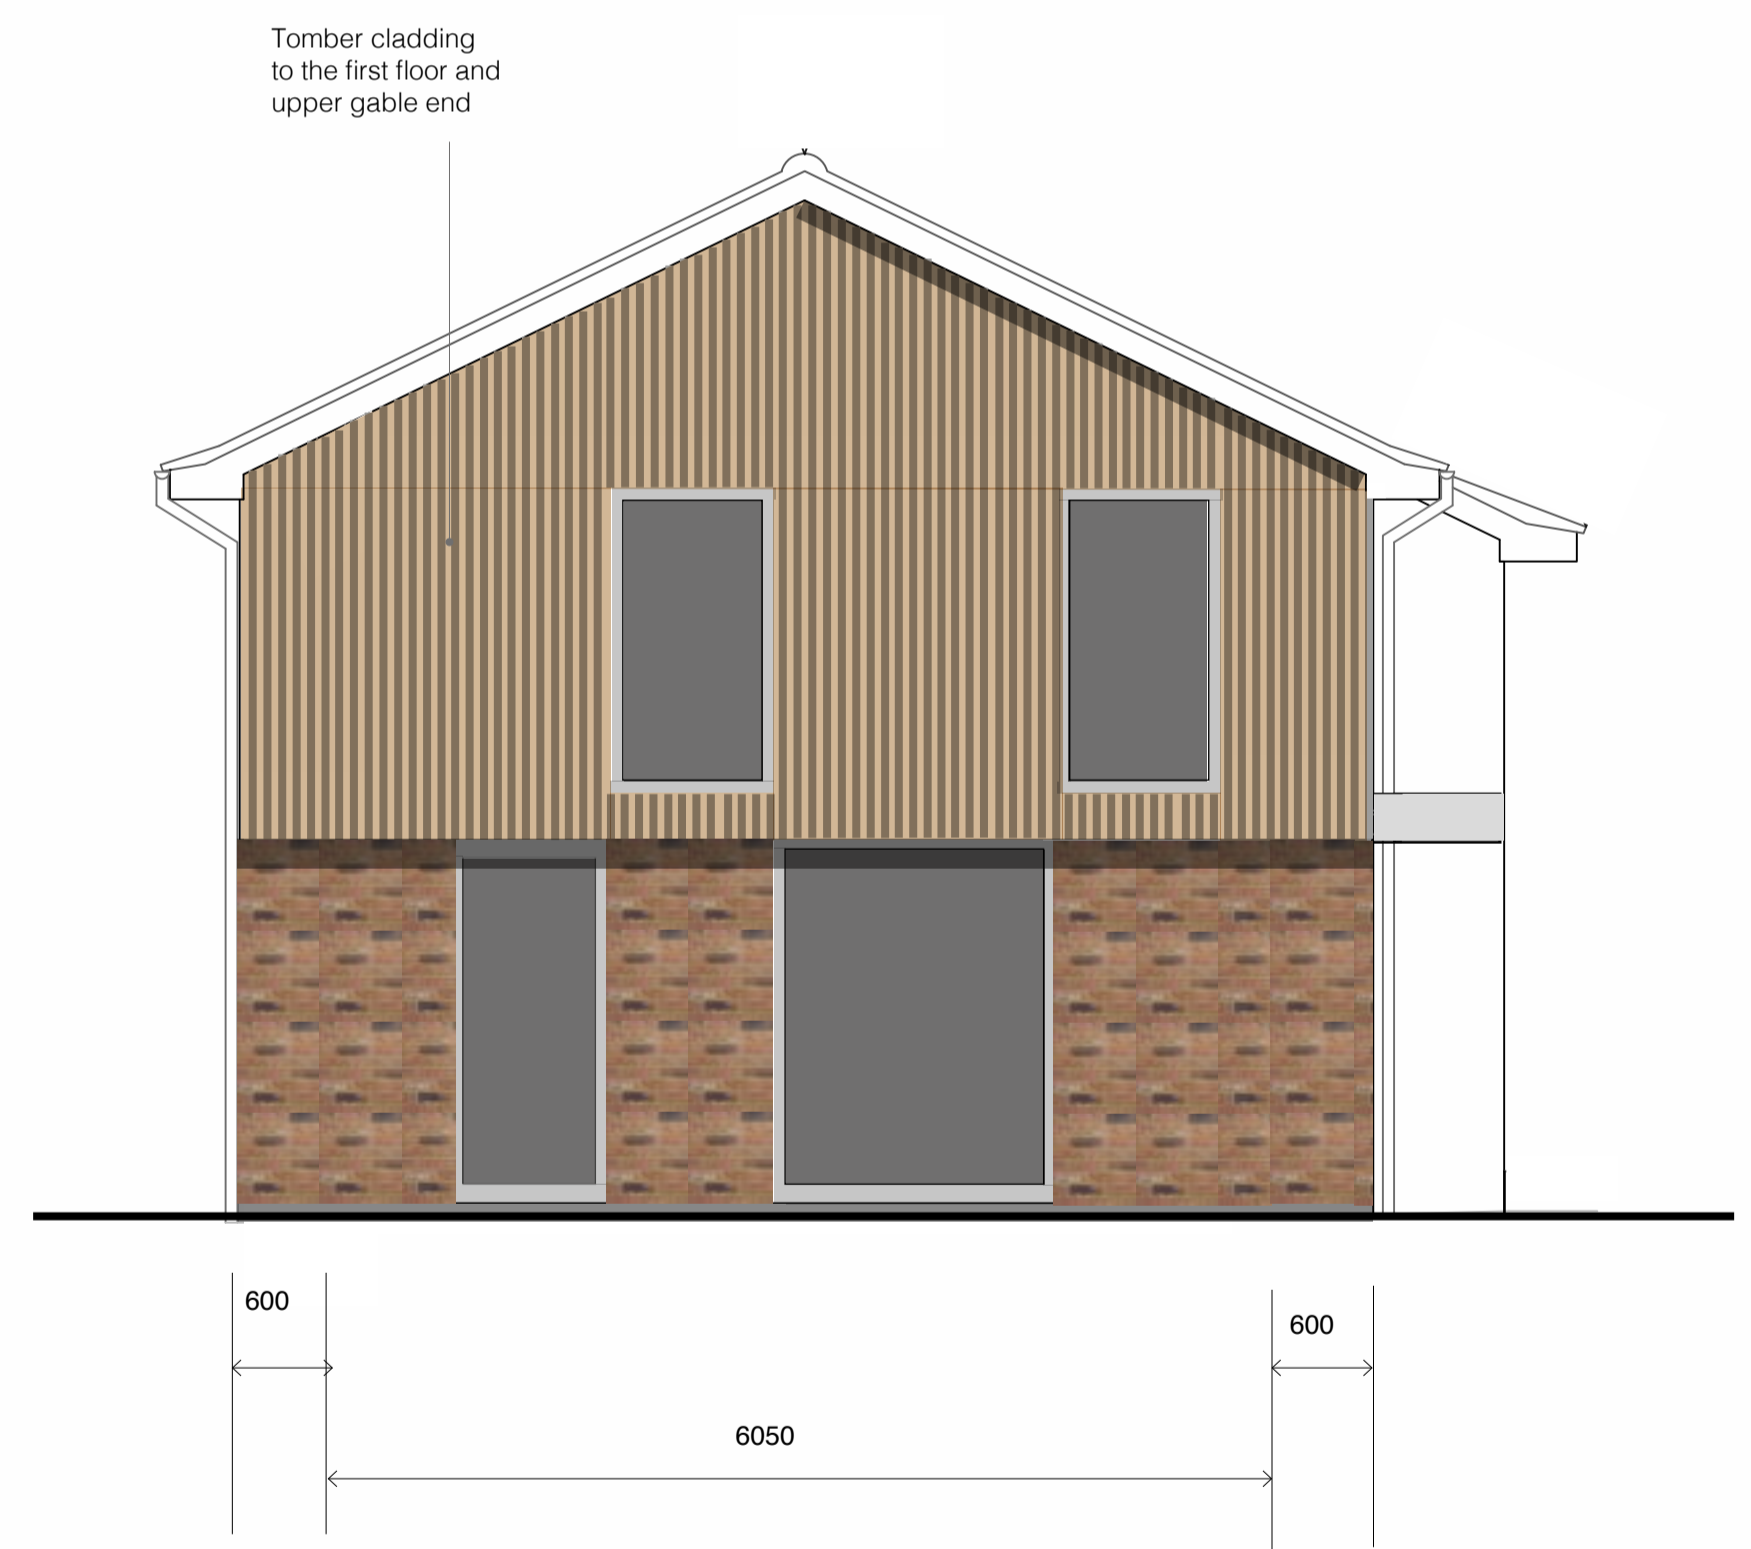

FRONT (NORTH) ELEVATION

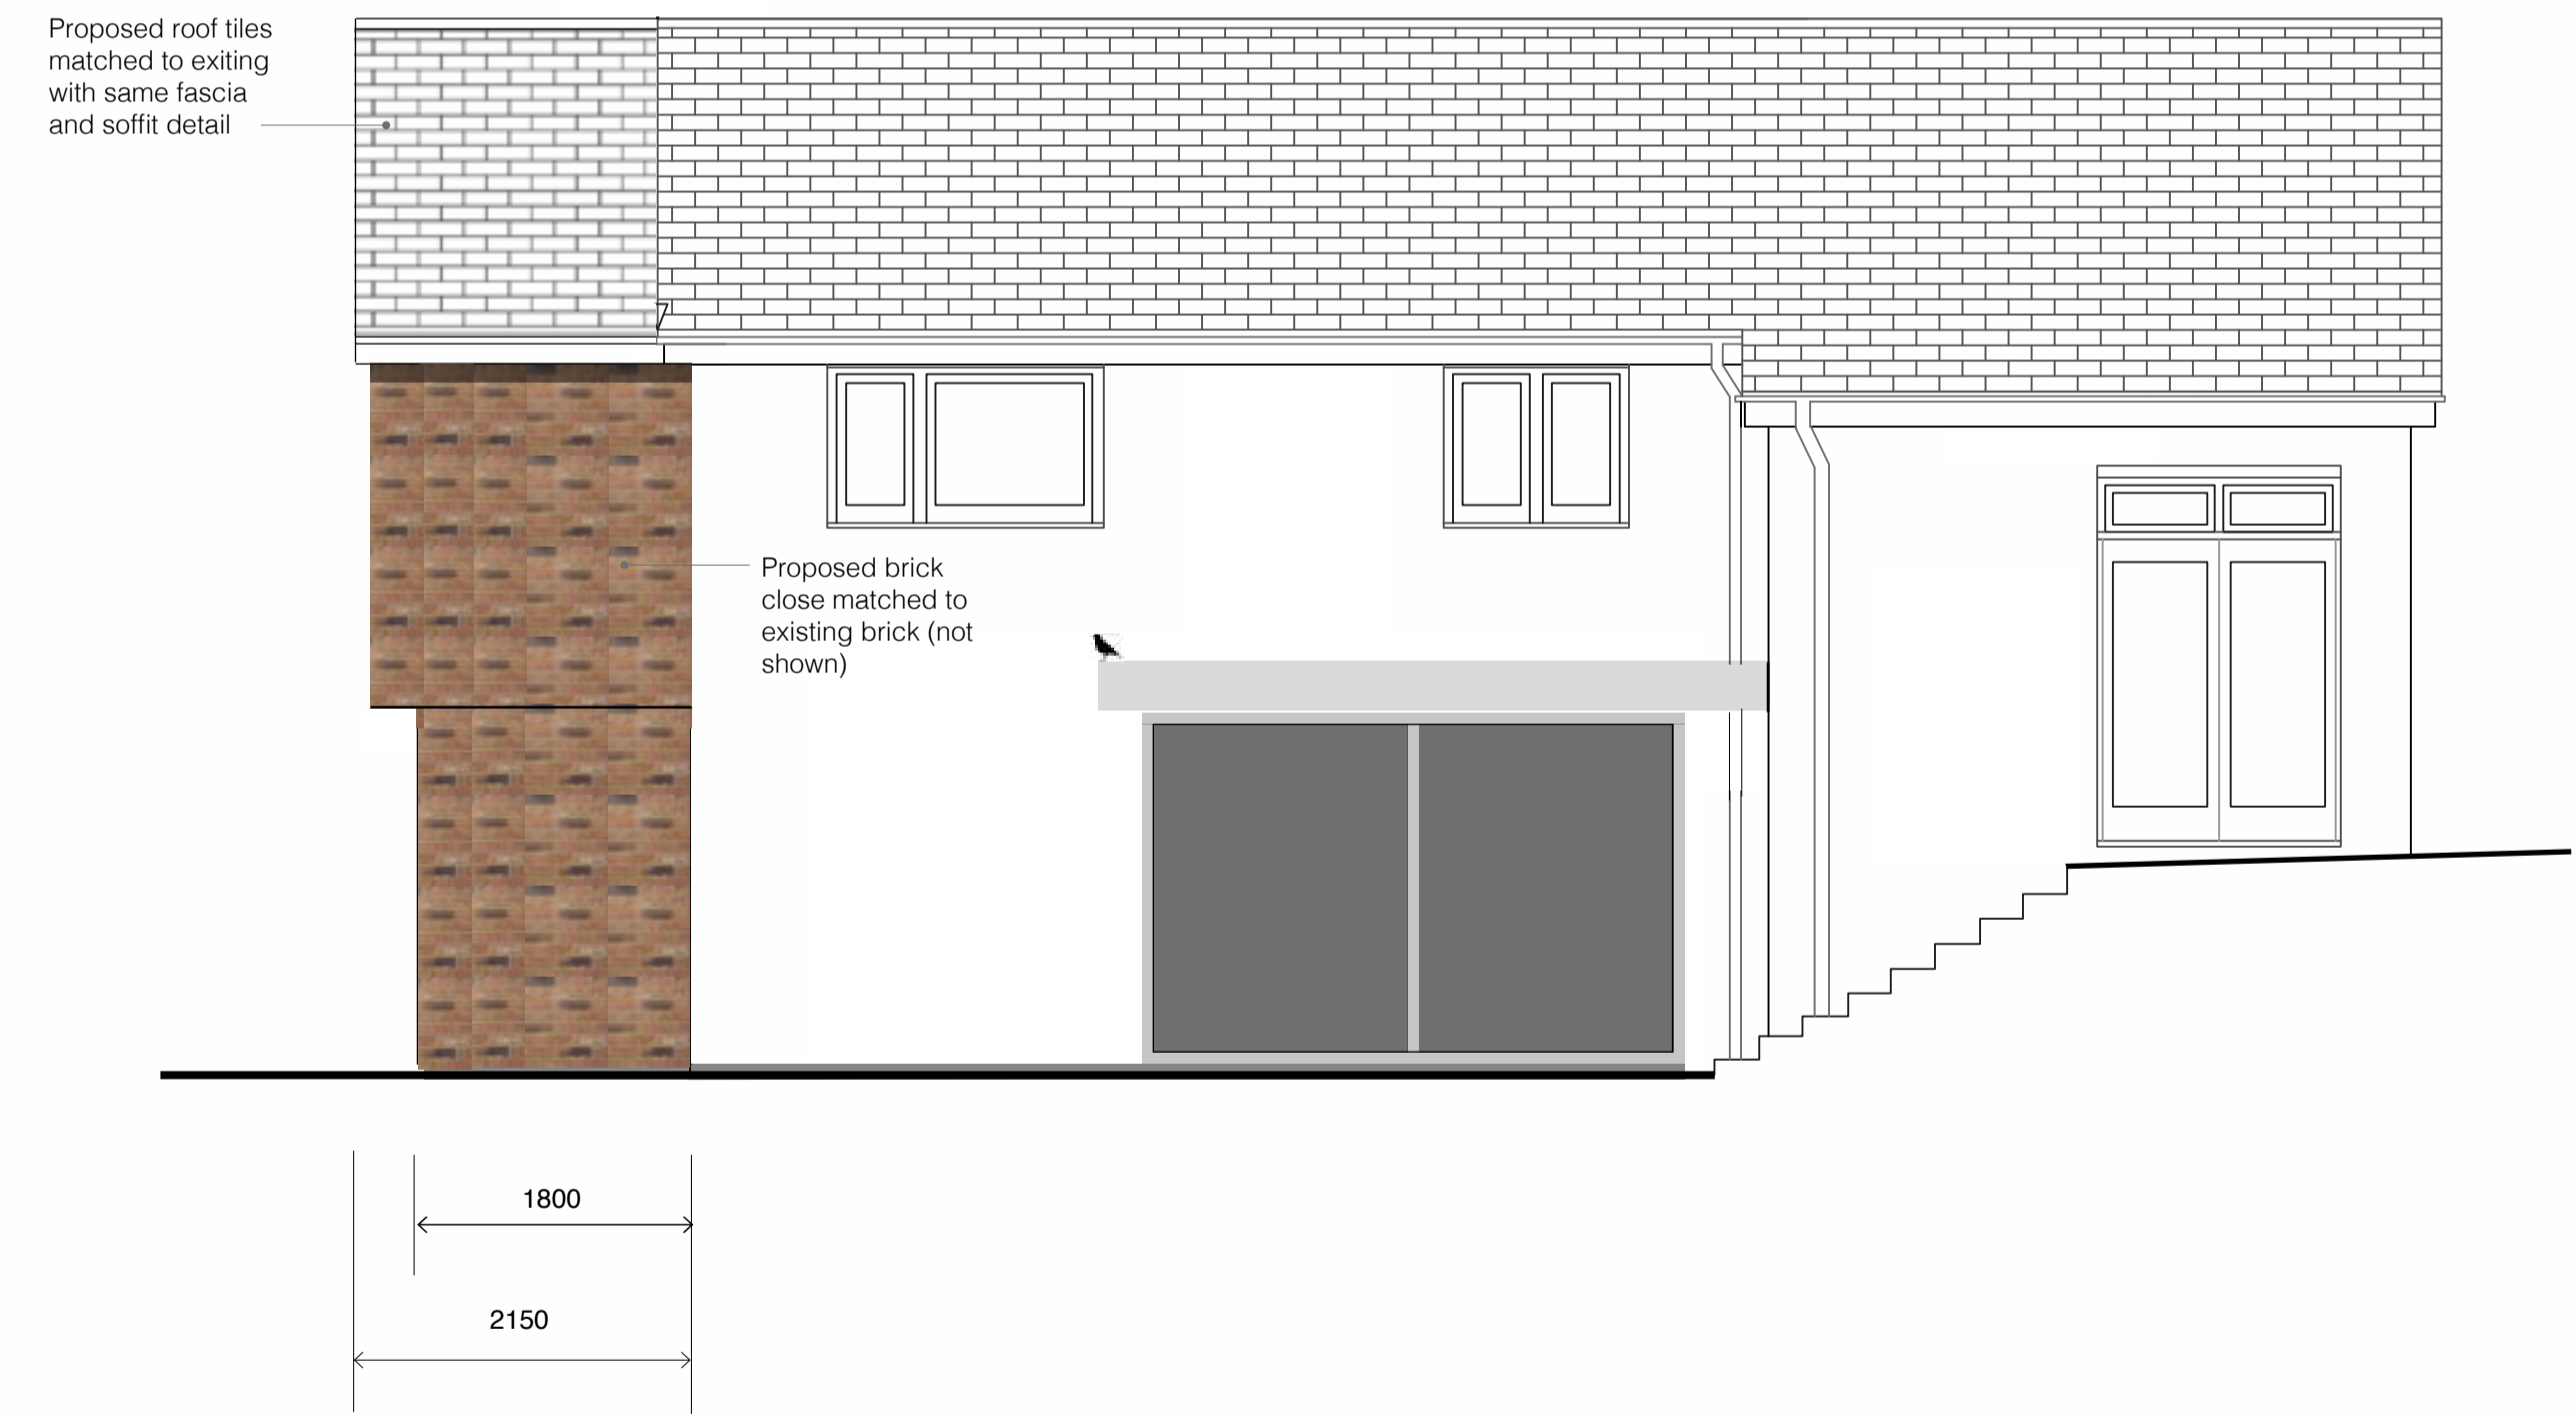

SIDE (WEST) ELEVATION

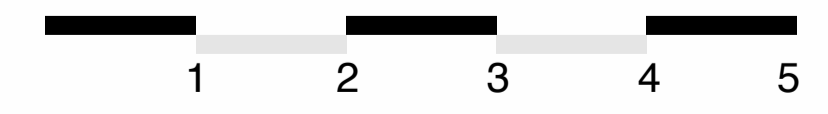

Scale 1:50

01 Extension aligned with existing external walls				
REV	REVISION	DATE	DWN	CHK
		19/10/2023		

FORMX / ARCHITECTURE LANDSCAPE

The Studio
 1 Newbury Close
 Bishop Stortford
 East Herts
 CM23 2RA
 www.formx.co.uk
 07747 101 742

Project Title:
 47 Hadham Road CM23 2QU

Drawing Title:
 Proposed Elevations

Job No: 055 Date: 20/06/23 Scale: 1:50

Status: Planning Dm: AB Ckd: AC App'd:

Drawing No: 055/0105 Rev: 01