
All dimensions to be checked on site prior to commencement of any works.

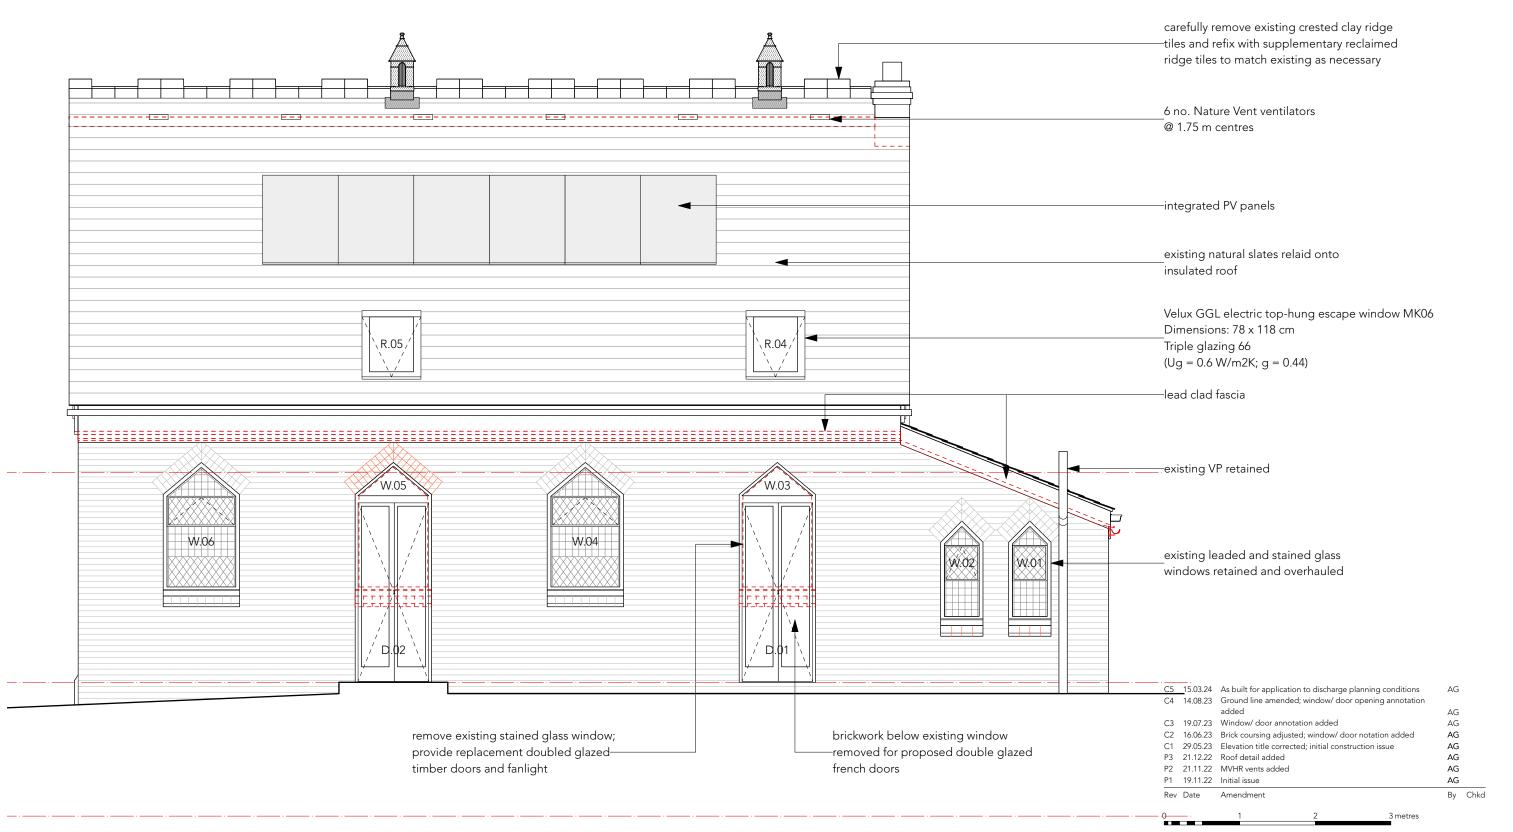

Proposed east elevation

Proposed conversion to dwelling

Former Methodist Chapel, The Street, Braughing, Herts SG11 6RD

Scale 1:50 @ A3 Date Nov 2022 Drawing no. 22_404 | L | 016_C5



90 Ware Road, Hertford SG13 7HN T: +44 (0)1992 501073 contact@goodarchitecture.co.uk