



CONSTRUCTION

Notes
 All dimensions to be checked on site prior to commencement of any works.
 Refer any discrepancies to the architect.

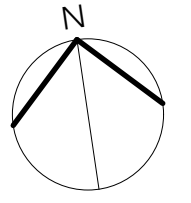

LANDSCAPE KEY

- Planting
 - Red granite resin paving
 - Permeable gravel paving:
50 mm Ecogrid with 6 mm grit infill on 100 mm 6 mm grit bedding on 200 mm compacted 30 mm granite sub base
 - Nominal 100 x 100 x 100 mm dark grey granite sett edging on 100 mm concrete foundation / haunching with mortar pointed joints
 - Dark grey concrete sett permeable paving on 100 mm 6 mm grit bedding on 200 mm compacted 30 mm granite sub base
 - Light grey concrete tegular permeable paving on 100 mm 6 mm grit bedding on 200 mm compacted 30 mm granite sub base
 - +74.75 Existing level
 - 74.62 Proposed level
- No. 1

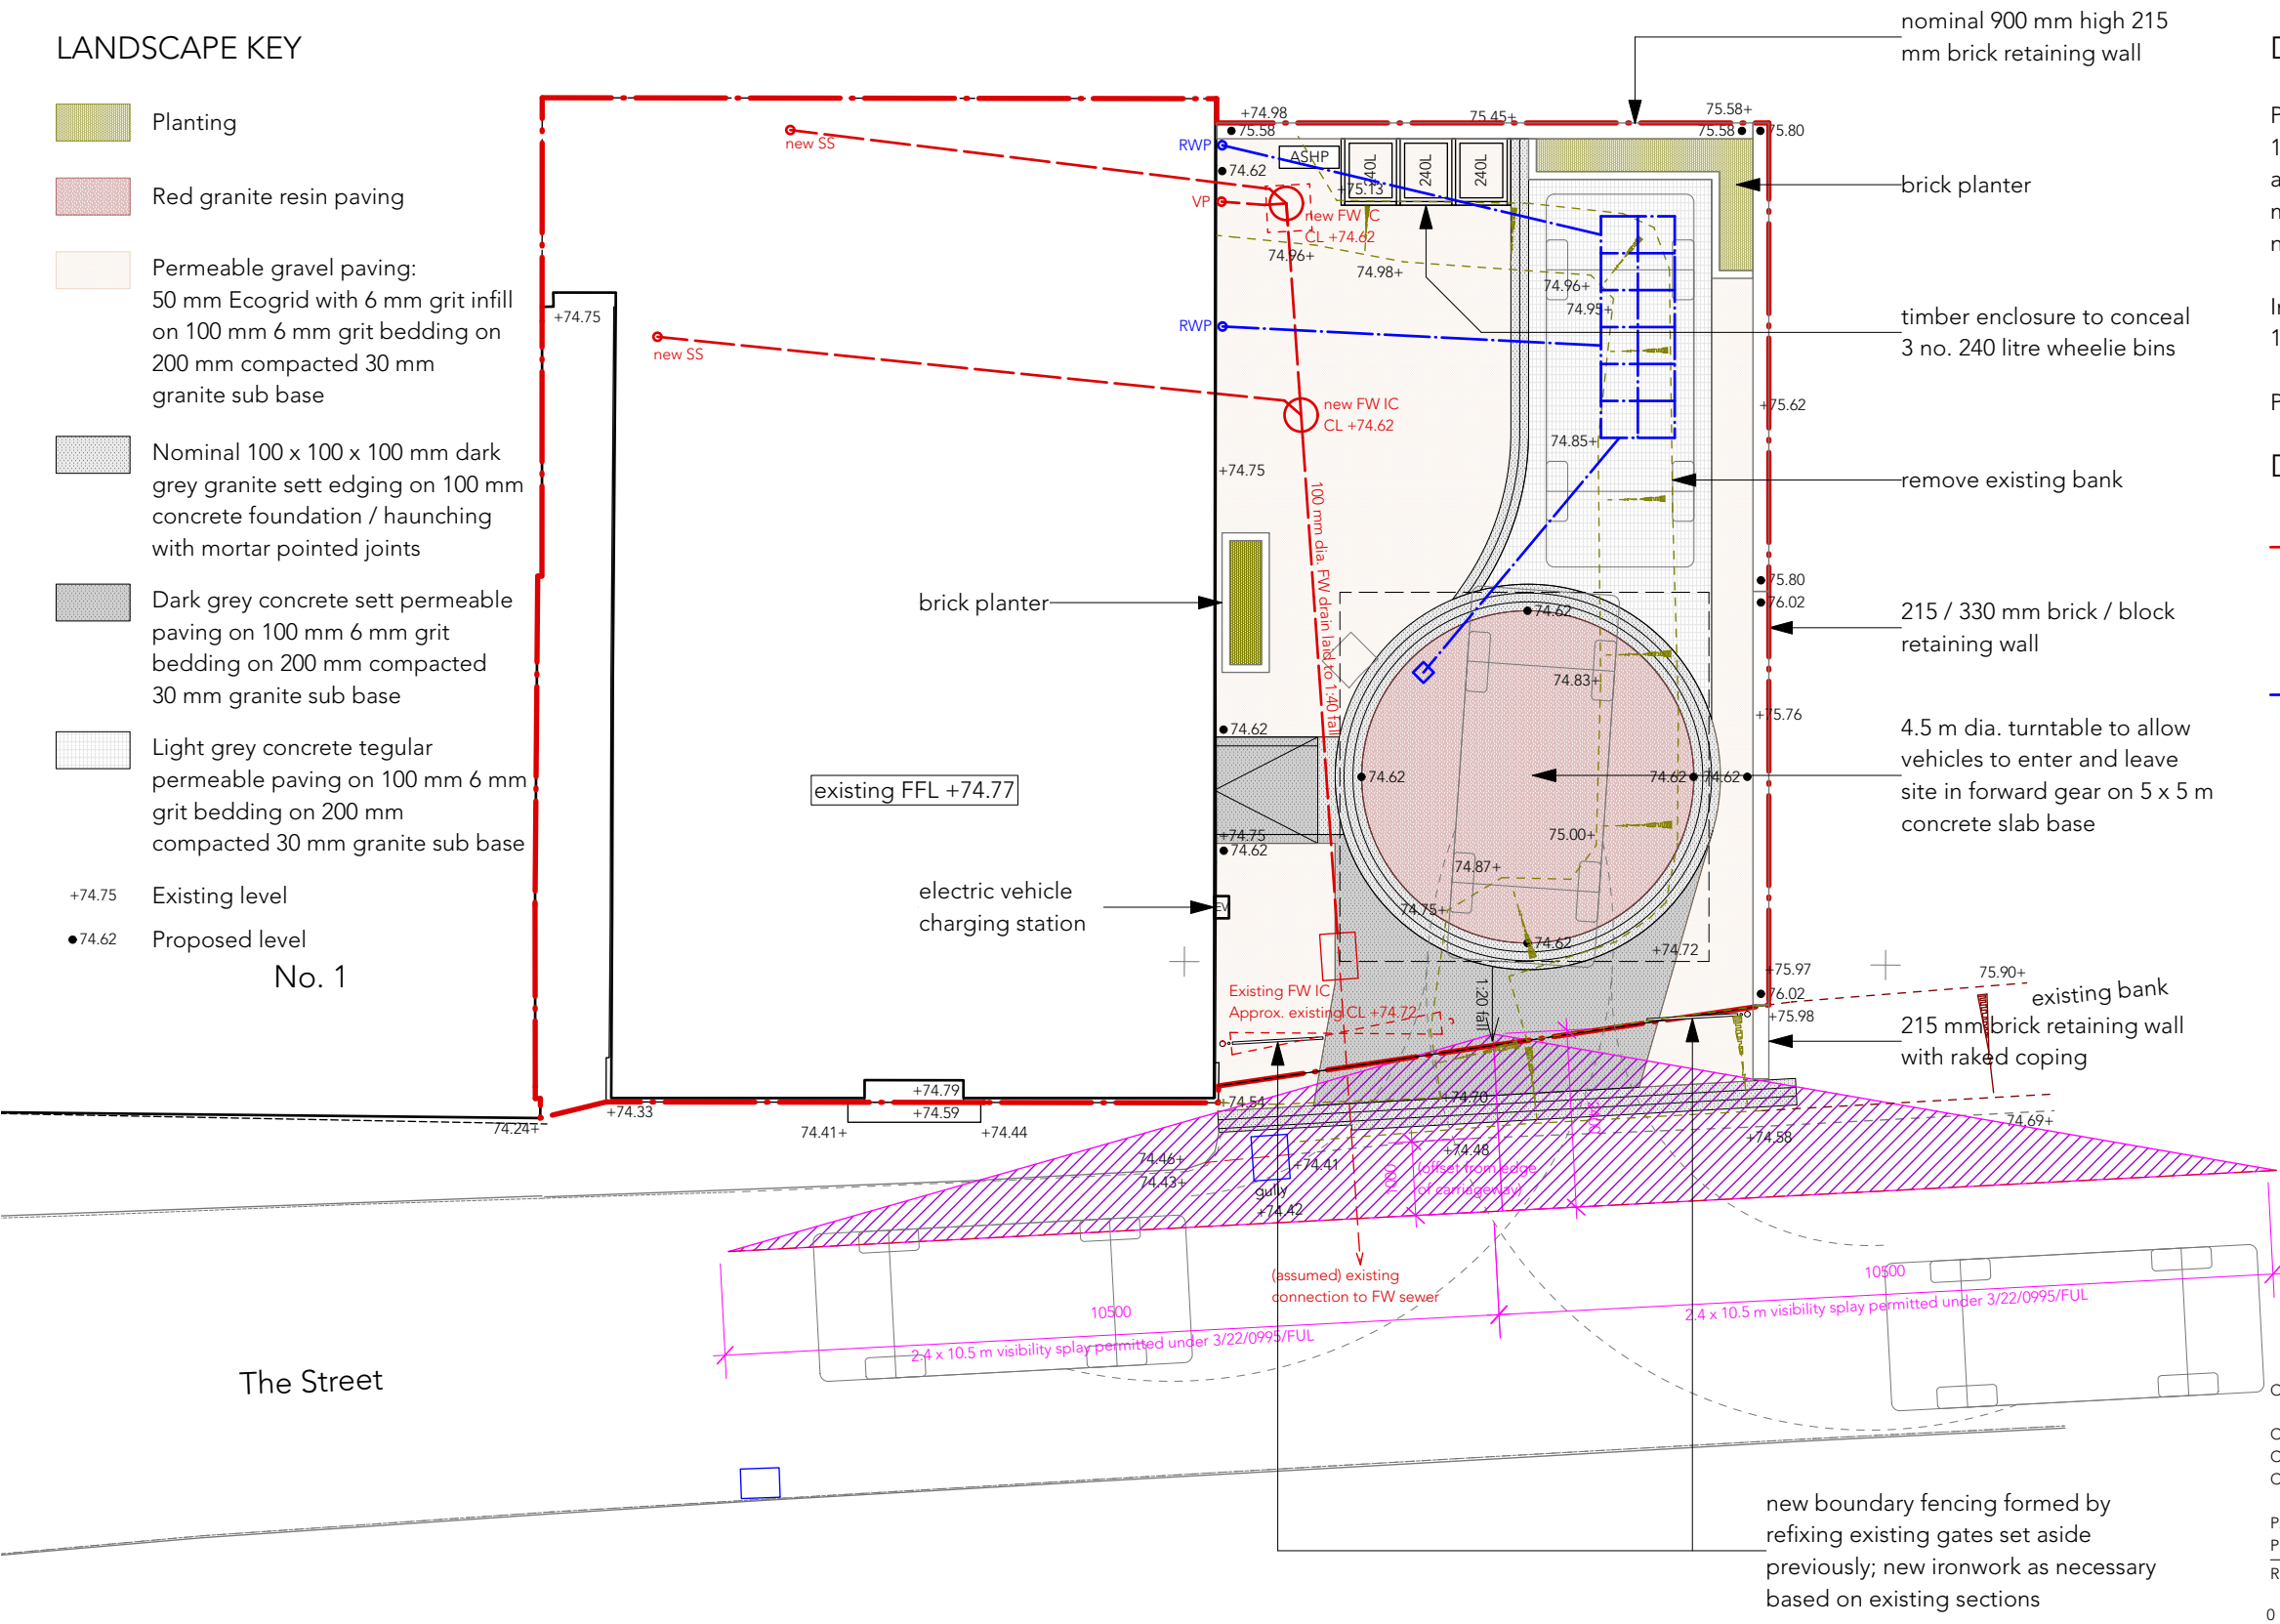

DRAINAGE NOTES

Pipes, bends and junctions: PVC-U to BS EN 13476 Kitemarked and fittings to BS EN 1401 and/or BS EN 4660 Kitemarked in 150 mm 5-14 mm granular surround with protection as necessary to BS EN 1610.

Inspection chambers - plastics: To BS 7158, BS EN 13598-1, BS EN 13598-2 or Agreement certified.

Proprietary modular plastics soakaway units.

DRAINAGE KEY

- replacement/ new 100 mm dia. FW drain laid to 1:40 fall
- 450 mm dia. inspection chamber
- new 100 mm dia. SW drain laid to 1:40 fall
- 1000 x 500 x 500 mm proprietary plastics interlocking soakaway crates
- relief drain outlet from turntable concrete slab base

Rev	Date	Amendment	By	Chkd
C4	15.03.24	Additional detail for application to discharge planning conditions	AG	
C3	22.08.23	SW drainage + low brick planter added	AG	
C2	14.08.23	Paving levels amended	AG	
C1	29.05.23	Minor amendments to FW drainage layout; drainage notes and key added; initial construction issue	AG	
P2	10.05.23	Turntable position, paving and planting amended	AG	
P1	26.04.23	Initial issue	AG	

Proposed site plan

Proposed conversion to dwelling
 Former Methodist Chapel, The Street, Braughing, Herts SG11 6RD
 Scale 1:100 @ A3 Date Apr 2023 Drawing no. 22_404 | L | 011_C3

Good Architecture
 90 Ware Road, Hertford SG13 7HN
 T: +44 (0)1992 501073
 contact@goodarchitecture.co.uk
 www.goodarchitecture.co.uk