






SOUTH (Rear) ELEVATION
SCALE 1:100

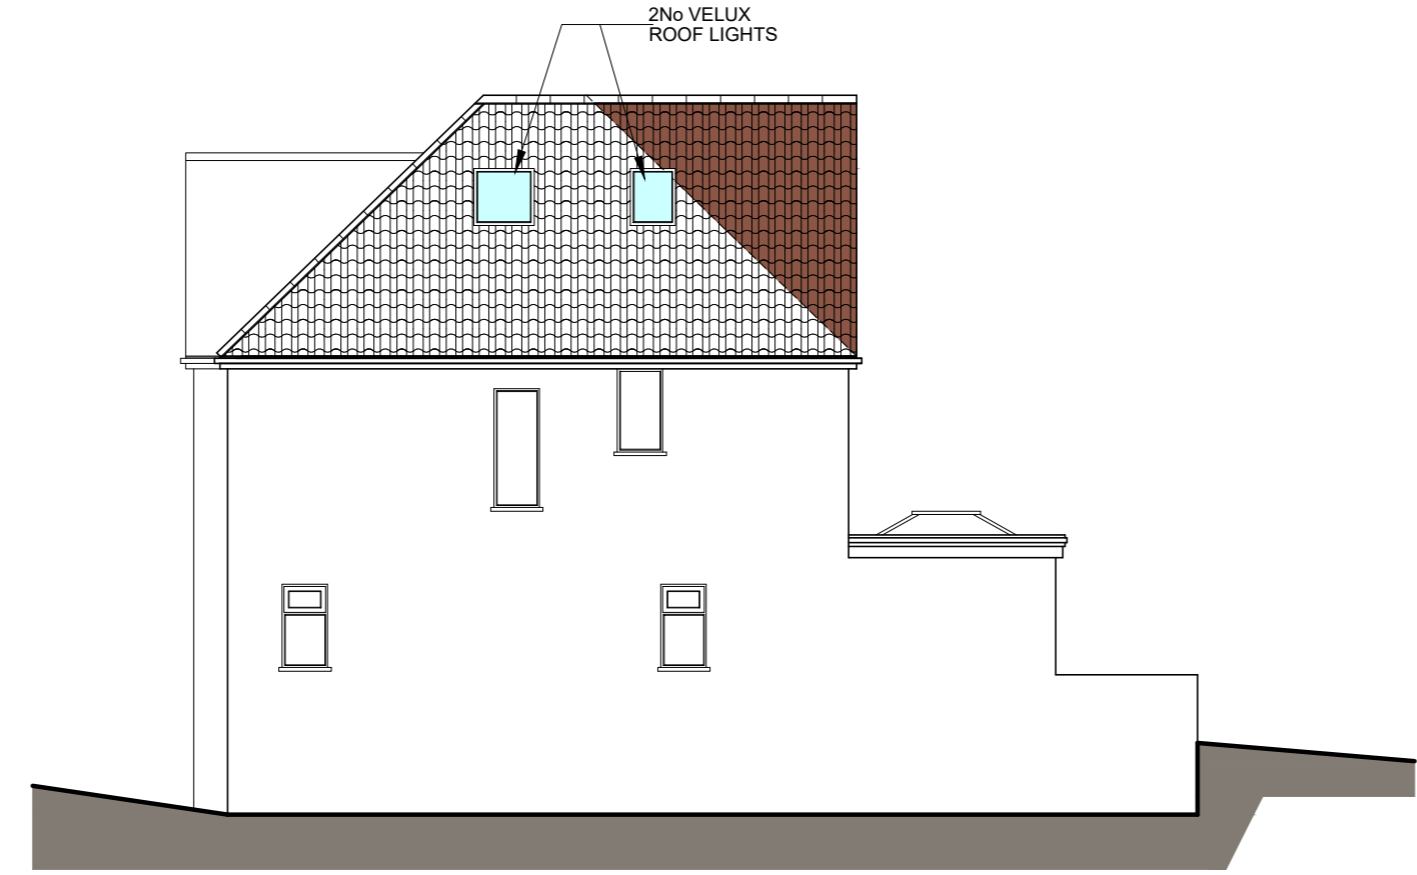


EAST (Side) ELEVATION
SCALE 1:100

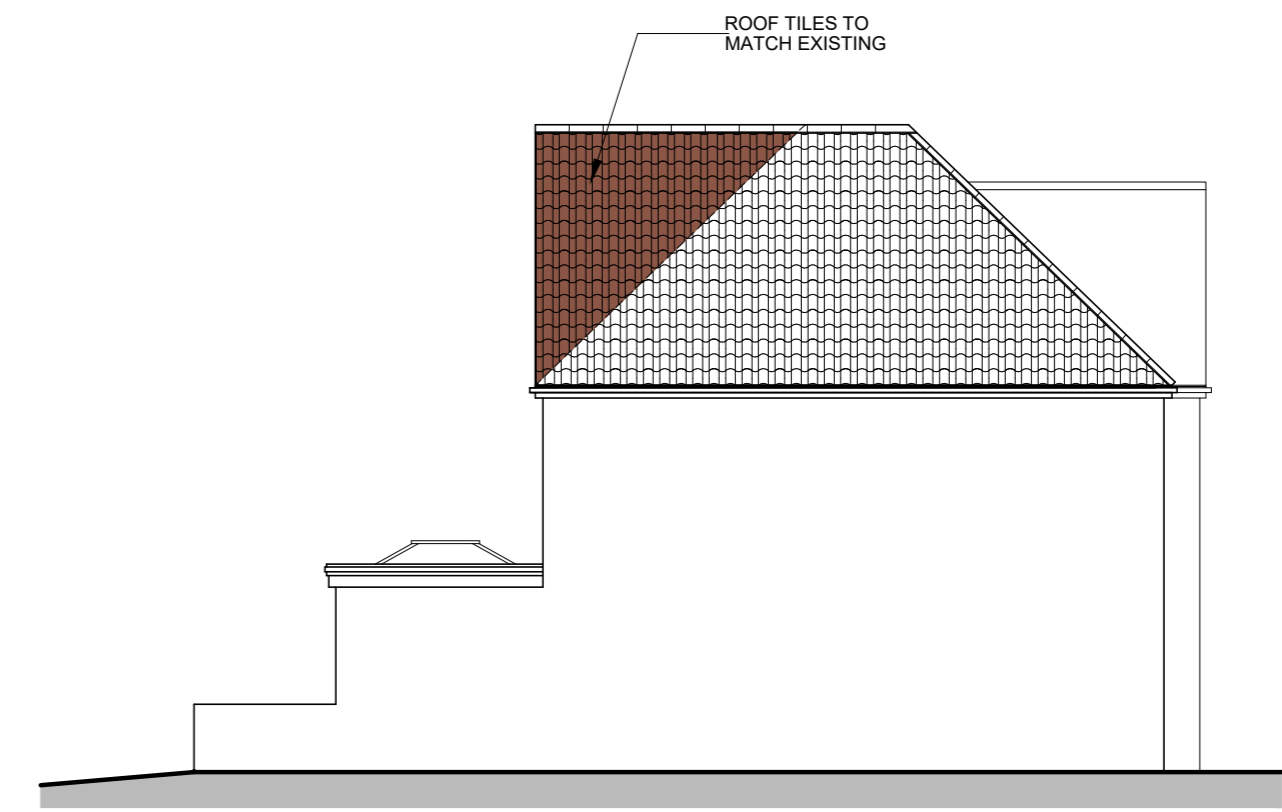


WEST (Side) ELEVATION
SCALE 1:100

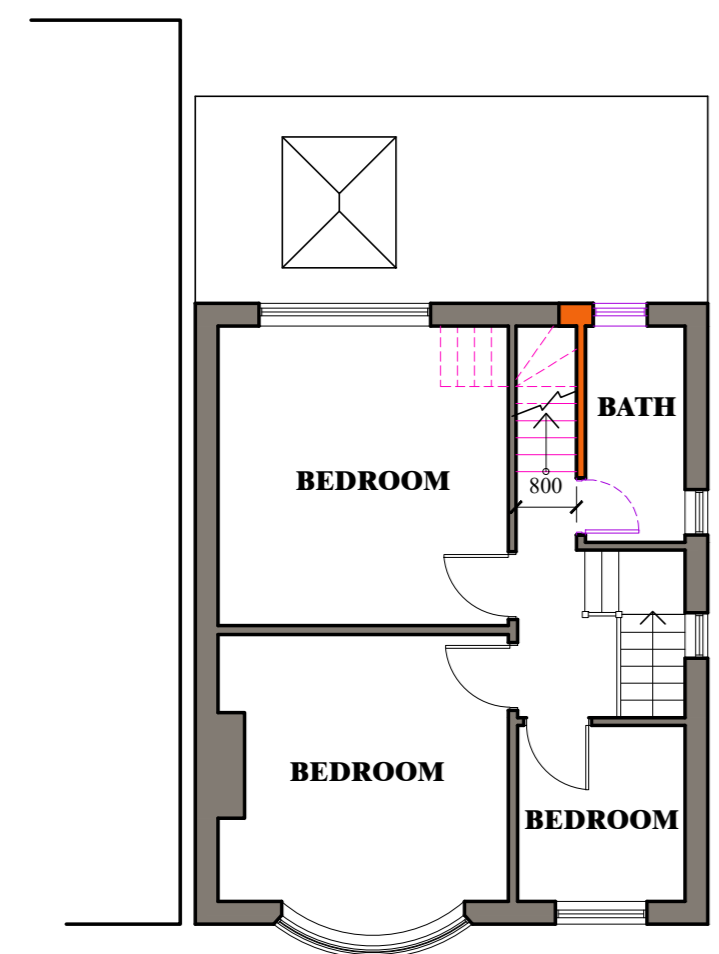

FIRST FLOOR PLAN
SCALE 1:100

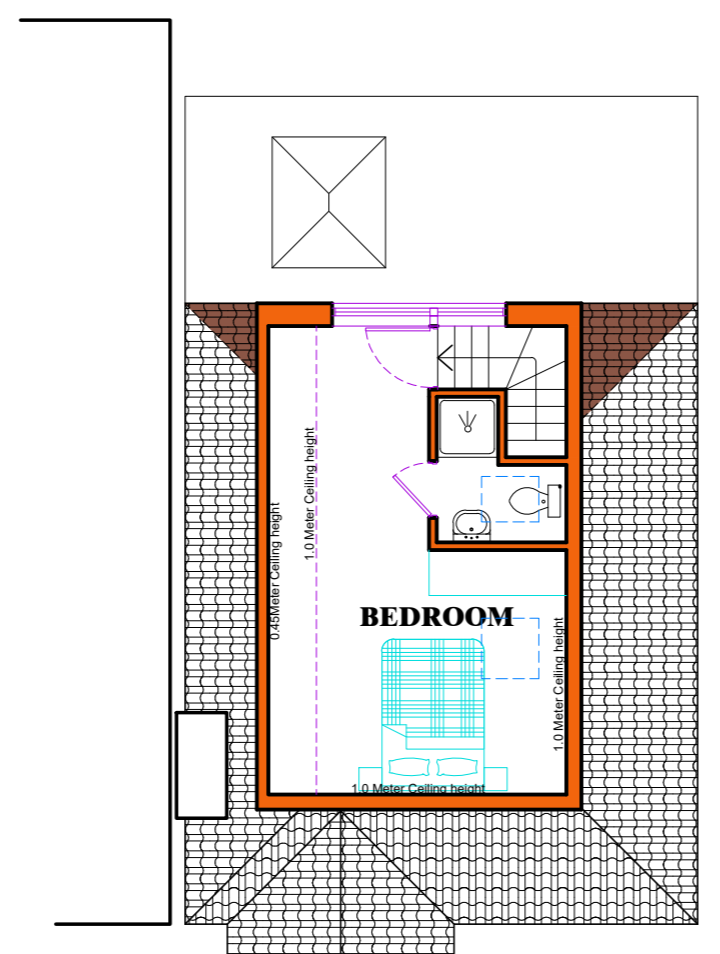

ATTIC FLOOR PLAN
SCALE 1:100

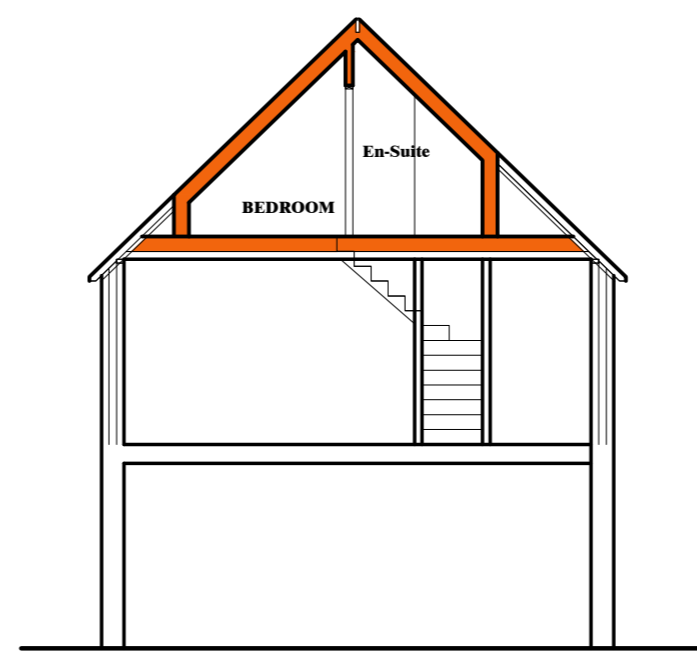

SECTION
SCALE 1:100

MATERIALS
 ROOF: CONCRETE ROOF TILES TO MATCH EXISTING
 WALL: RENDER TO MATCH EXISTING
 WINDOWS: UPVC 'A' RATED DOUBLE GLAZED WINDOWS TO MATCH EXISTING
 RAIN WATER UPVC GUTTER, RWP, FASCIA BOARD AND GOODS: SOFFIT BOARD

- LEGEND**
- EXISTING WALL (In Plan)
 - NEW WALL (In Plan)
 - NEW ROOF TILES
 - EXISTING ROOF TILES
 - NEW RENDERING
 - NEW WINDOWS / DOORS
 - EXISTING WINDOWS / DOORS

MEKKARA Architectural Consultants
 103 Shurdington Road
 Cheltenham, GL53 0JQ
 www.MekKara.co.uk, mac@gmail.com
 Ph: 0124228875, 07843020249

CIAT
 CHARTERED PRACTICE

Client
Mr & Mrs JHEETA

Job Title
PROPOSED LOFT CONVERSION
125 CAINSCROSS ROAD
STROUD, GL5 4HN

Drawing Title
PROPOSAL
FLOOR PLAN AND ELEVATIONS

Scale **1:100 on A2**

Date **March 2024** Drawn By **RMC**

Job No 0324-14	Drawing NO 120	Rev. -
--------------------------	--------------------------	------------------

© MEKKARA Architectural Consultants - THIS DRAWING AND DESIGN REMAINS THE COPYRIGHT AND INTELLECTUAL PROPERTY OF MEKKARA Architectural Consultants. SHALL NOT BE COPIED OR REPRODUCED IN ANY FORMAT WITHOUT APPROVAL.

