






FLOOR PLAN

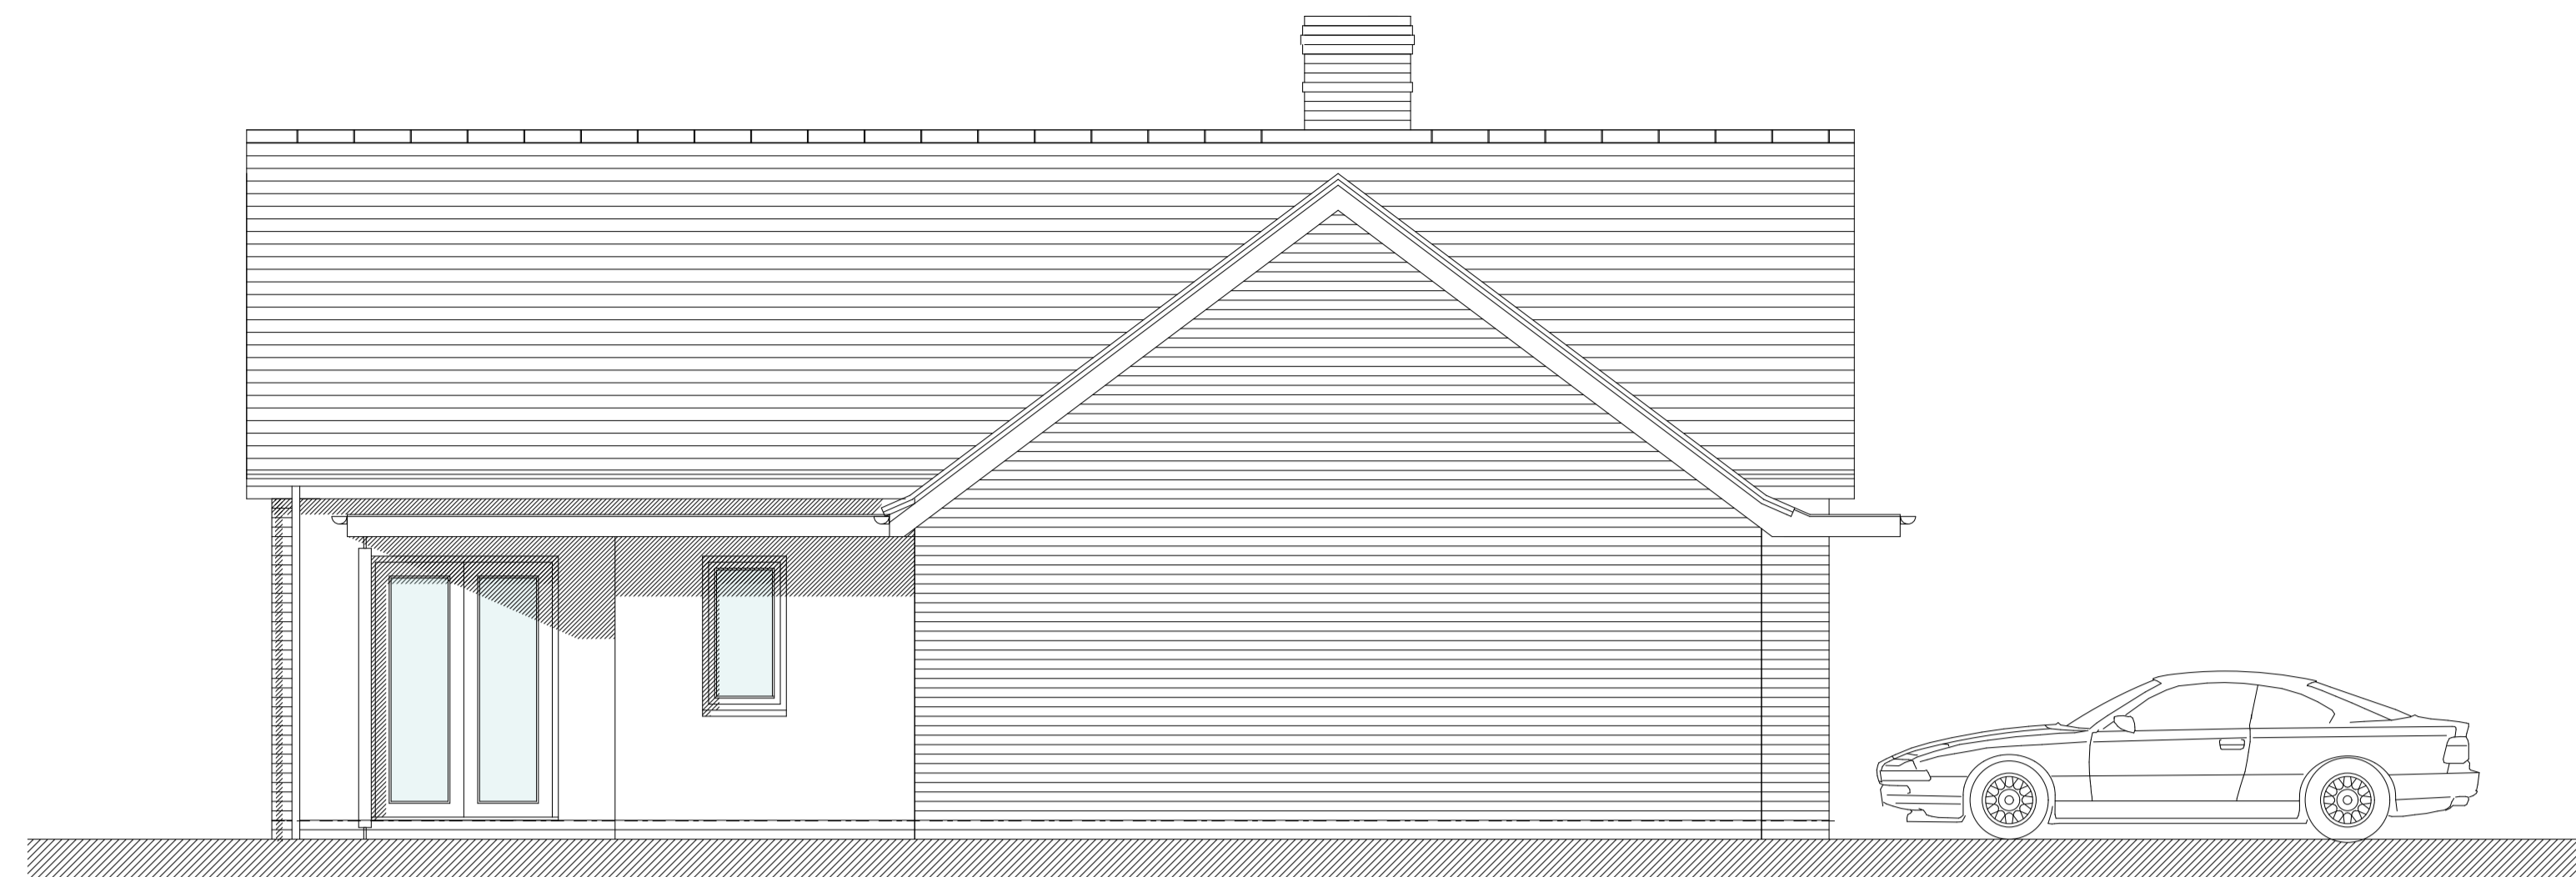


WEST ELEVATION

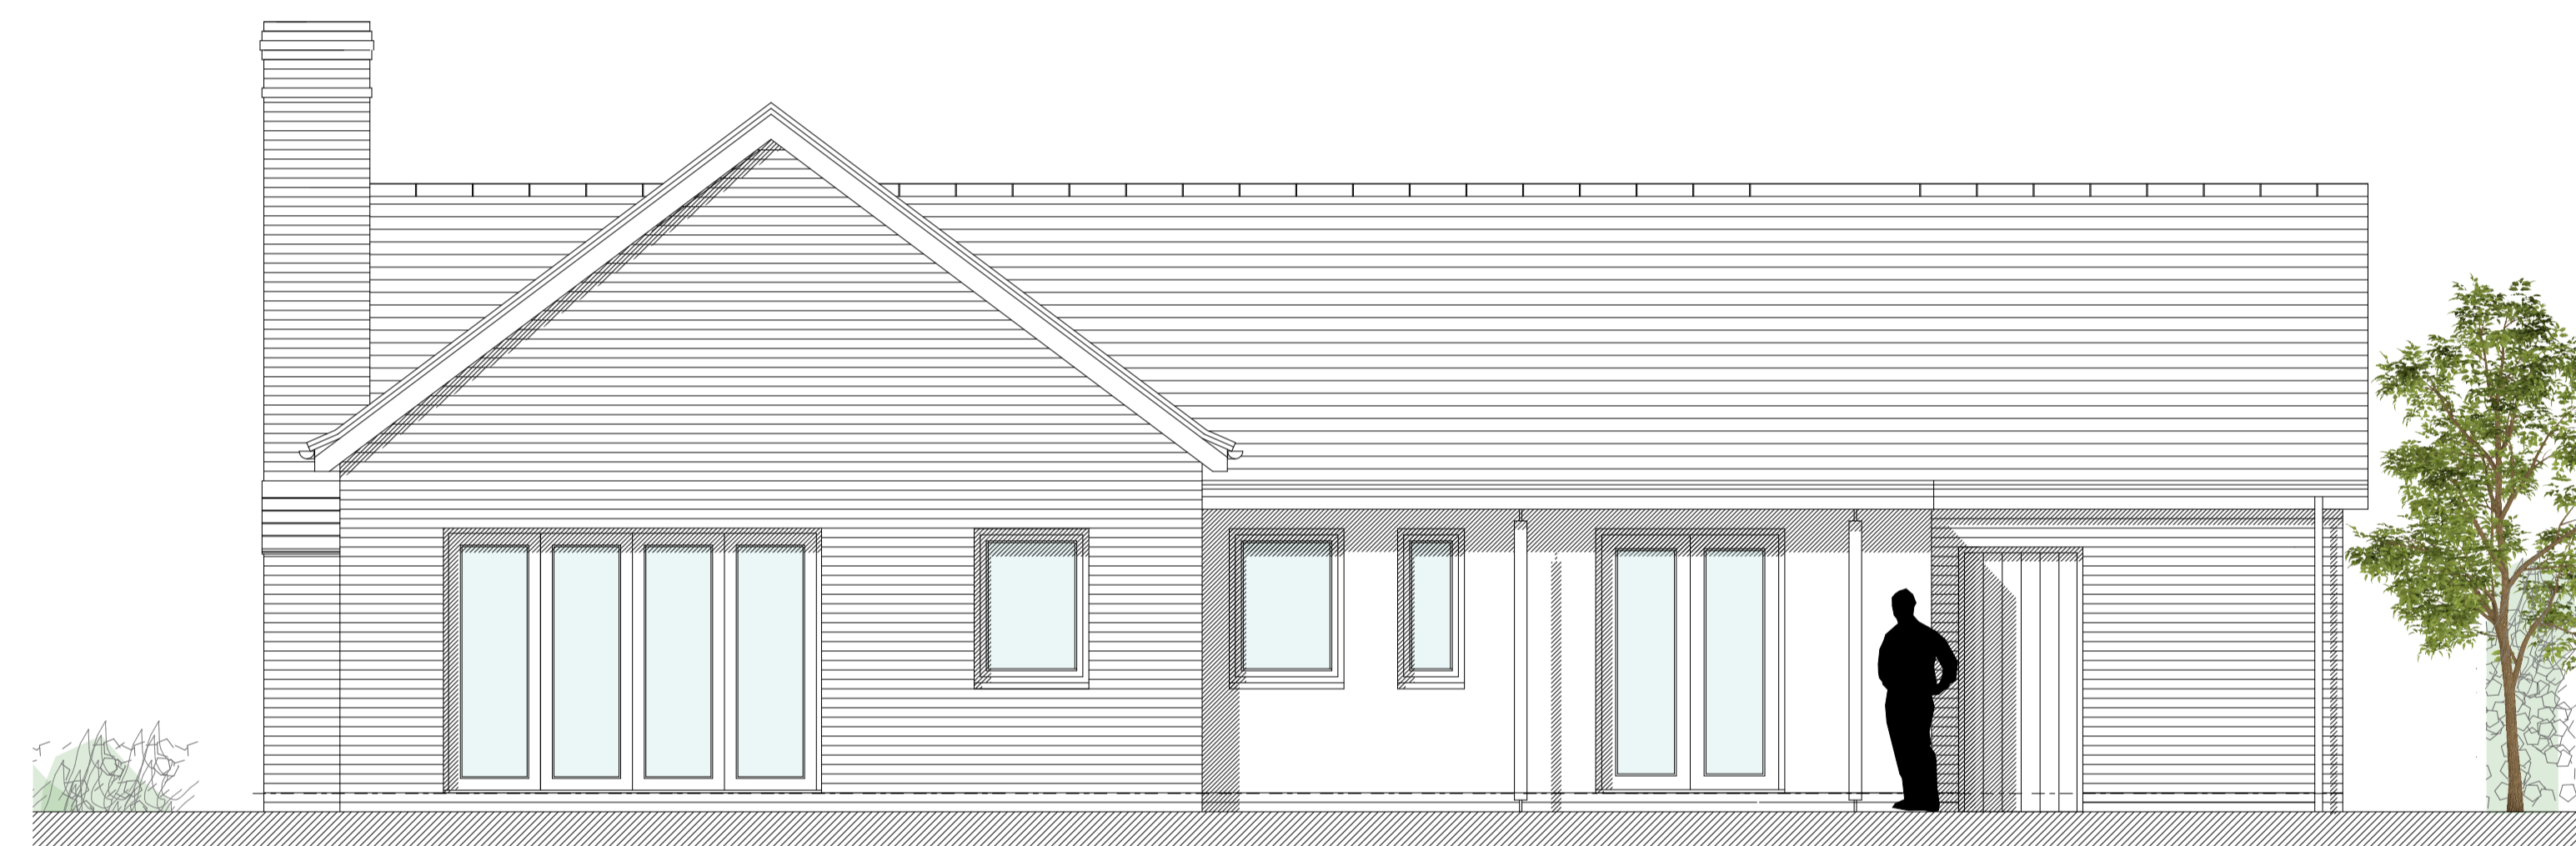

NORTH ELEVATION

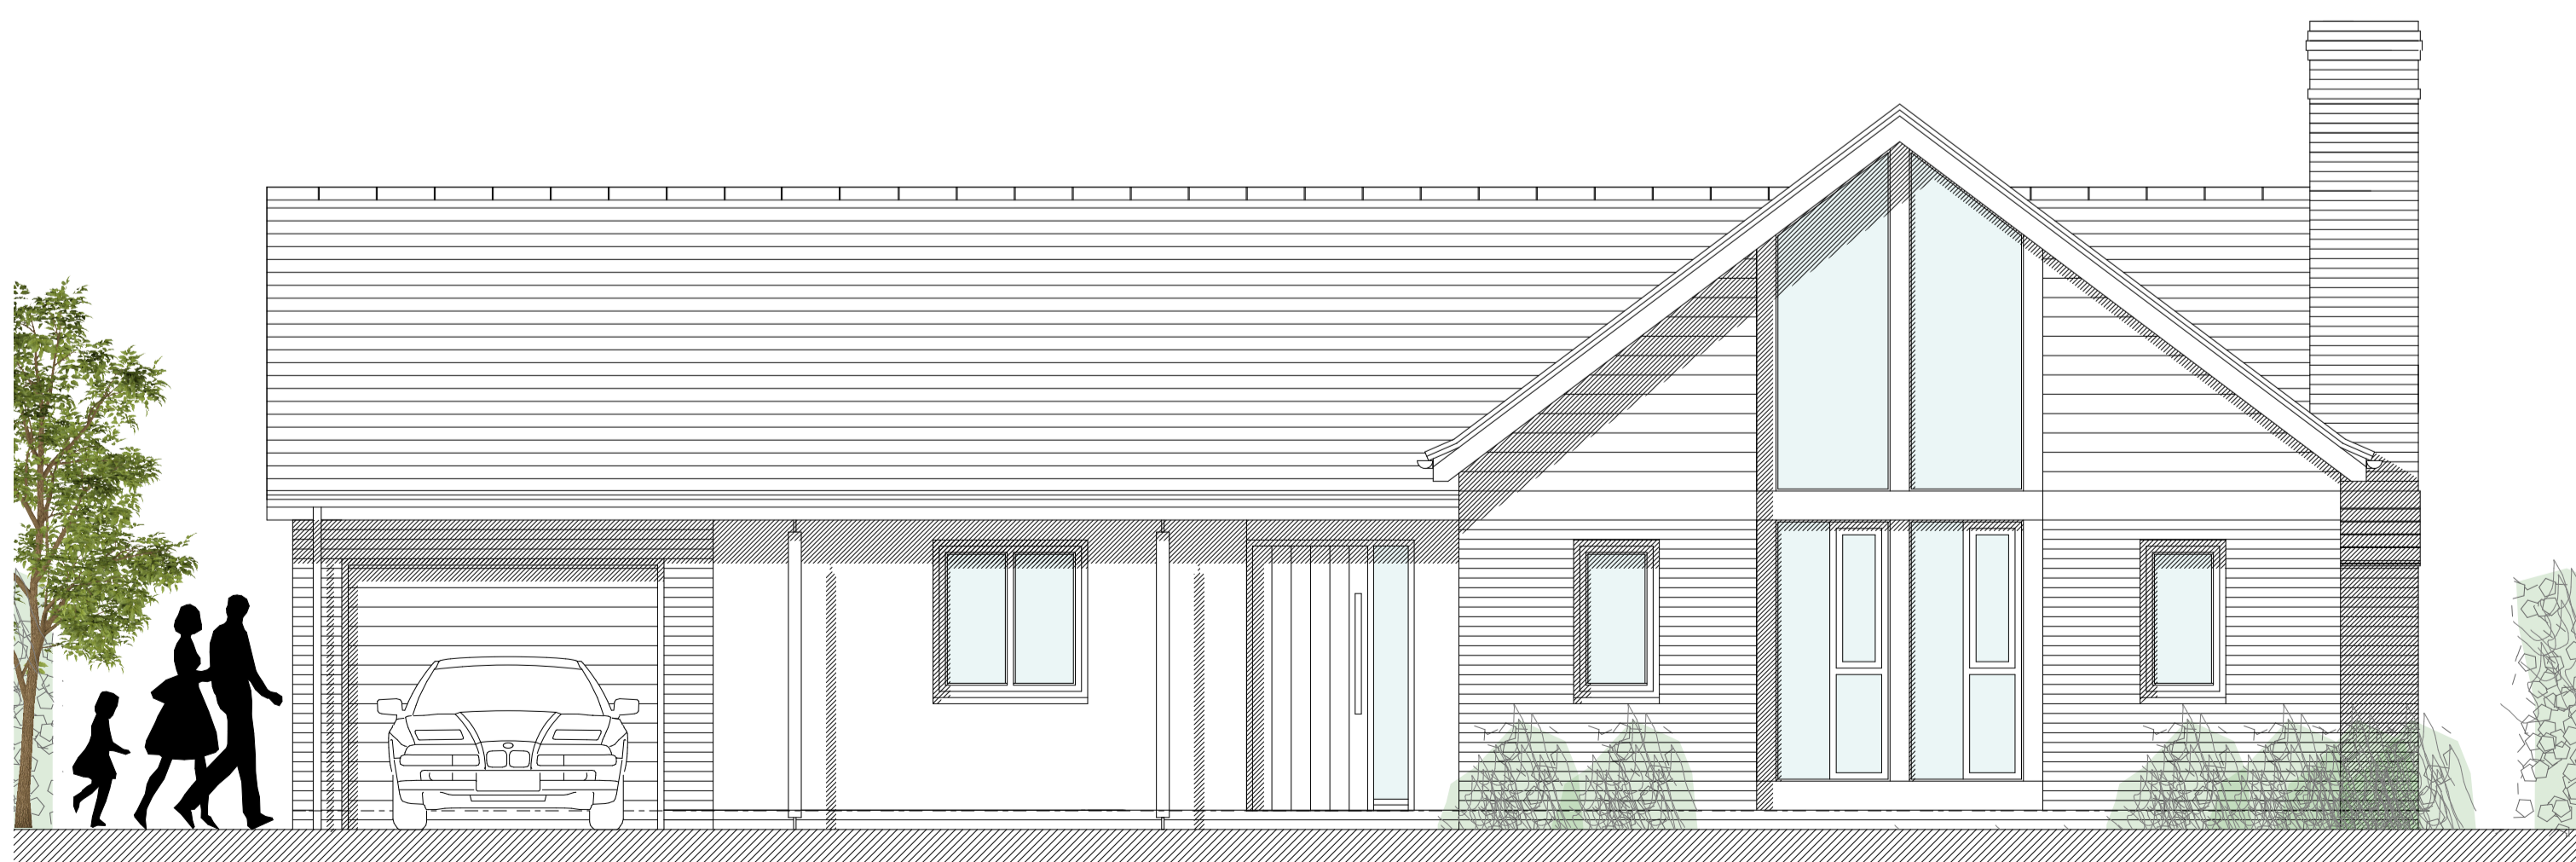

SOUTH ELEVATION

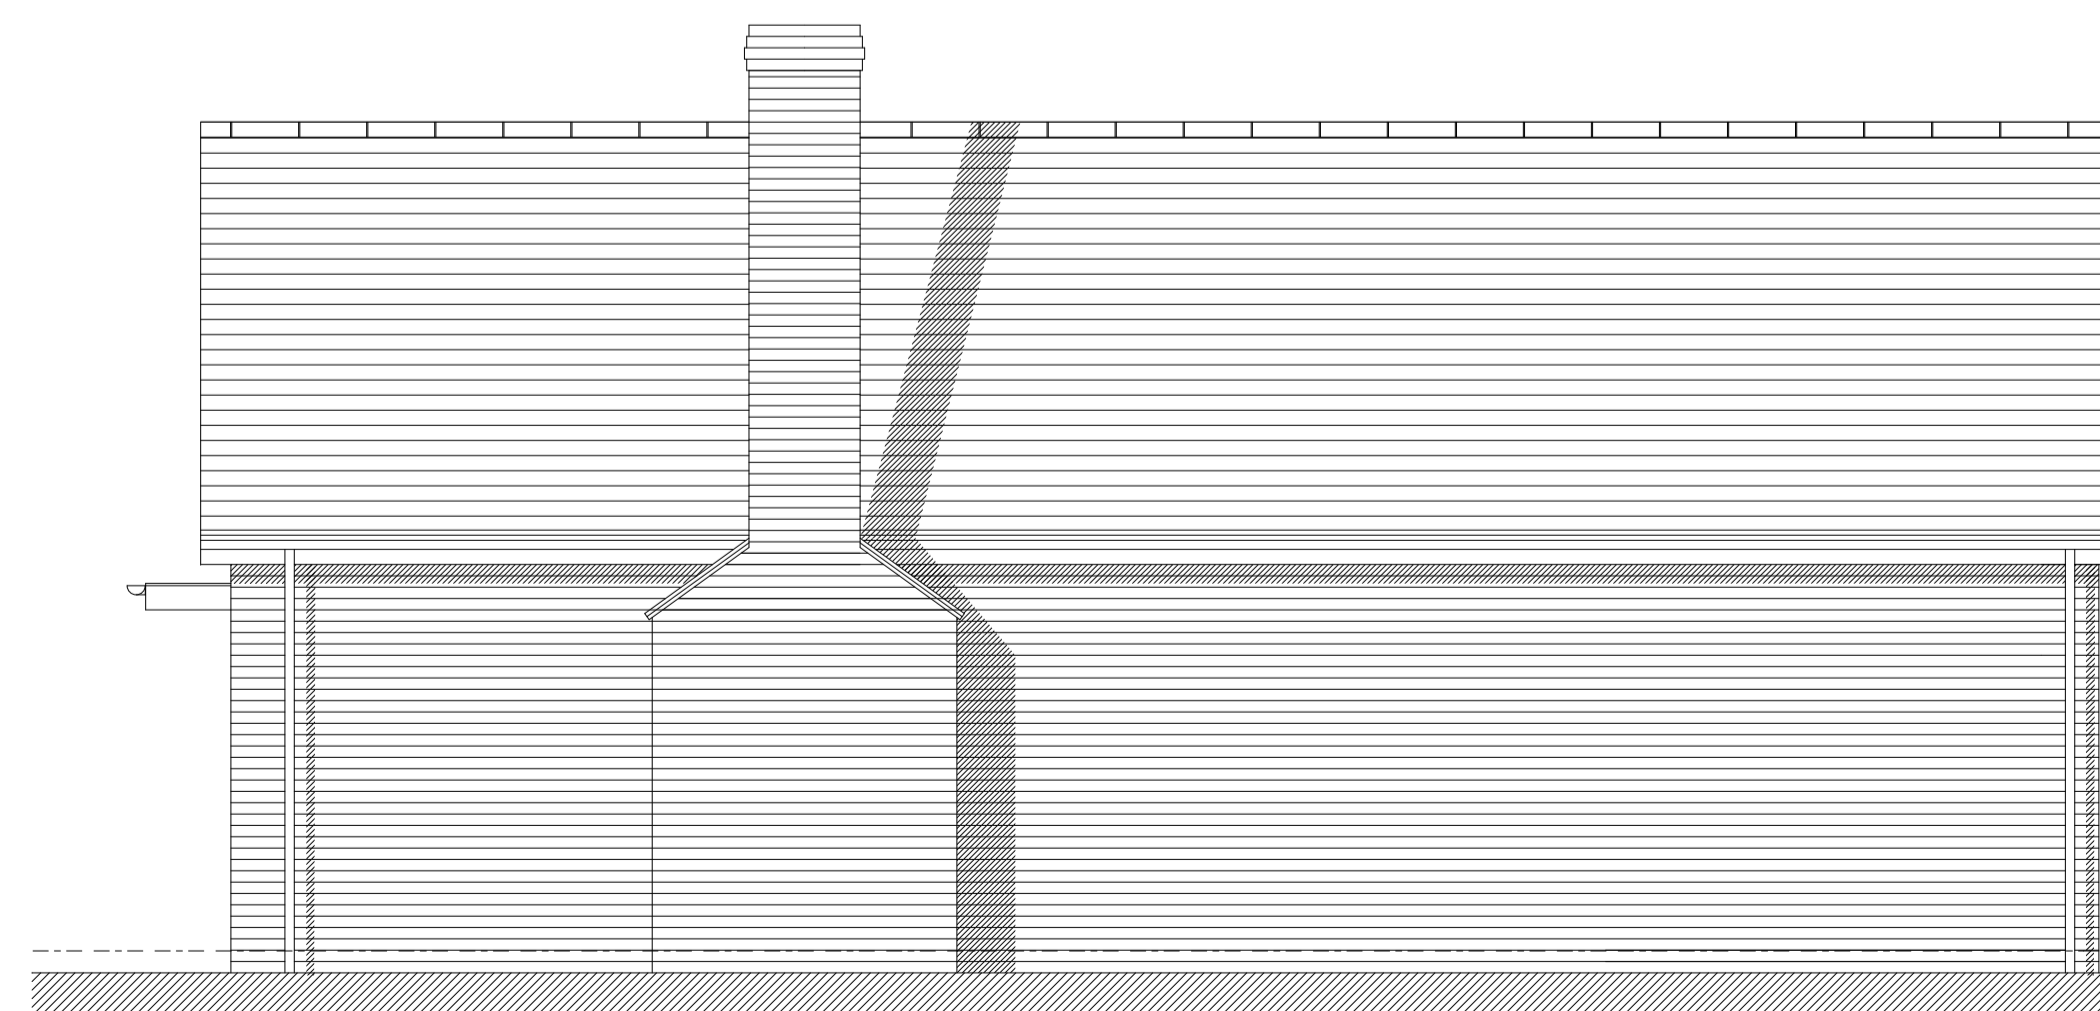

EAST ELEVATION

JONES CHARTERED

RIBA # ARCHITECTS arb

ARCHITECTURE . PLANNING . CONSERVATION

COPYRIGHT The copyright of this drawing is vested in the architect and must not be reproduced without his consent in writing

NOTE Contractors must verify dimensions before commencing any work, fabrication, ordering or shop drawings. Do not scale from this drawing.

SCHEME
 PROPOSED NEW DWELLING, LAND
 ADJOINING
 130 TYTHE BARN LANE, SHIRLEY,
 SOLIHULL, B90 1PF

TITLE
 PLANS AND ELEVATIONS

CLIENT
 A GILL

DRAWING No.
 23070 / 05

DATE
 OCT 23

SCALE

STATUS
 PLANNING