



FLOOR PLAN

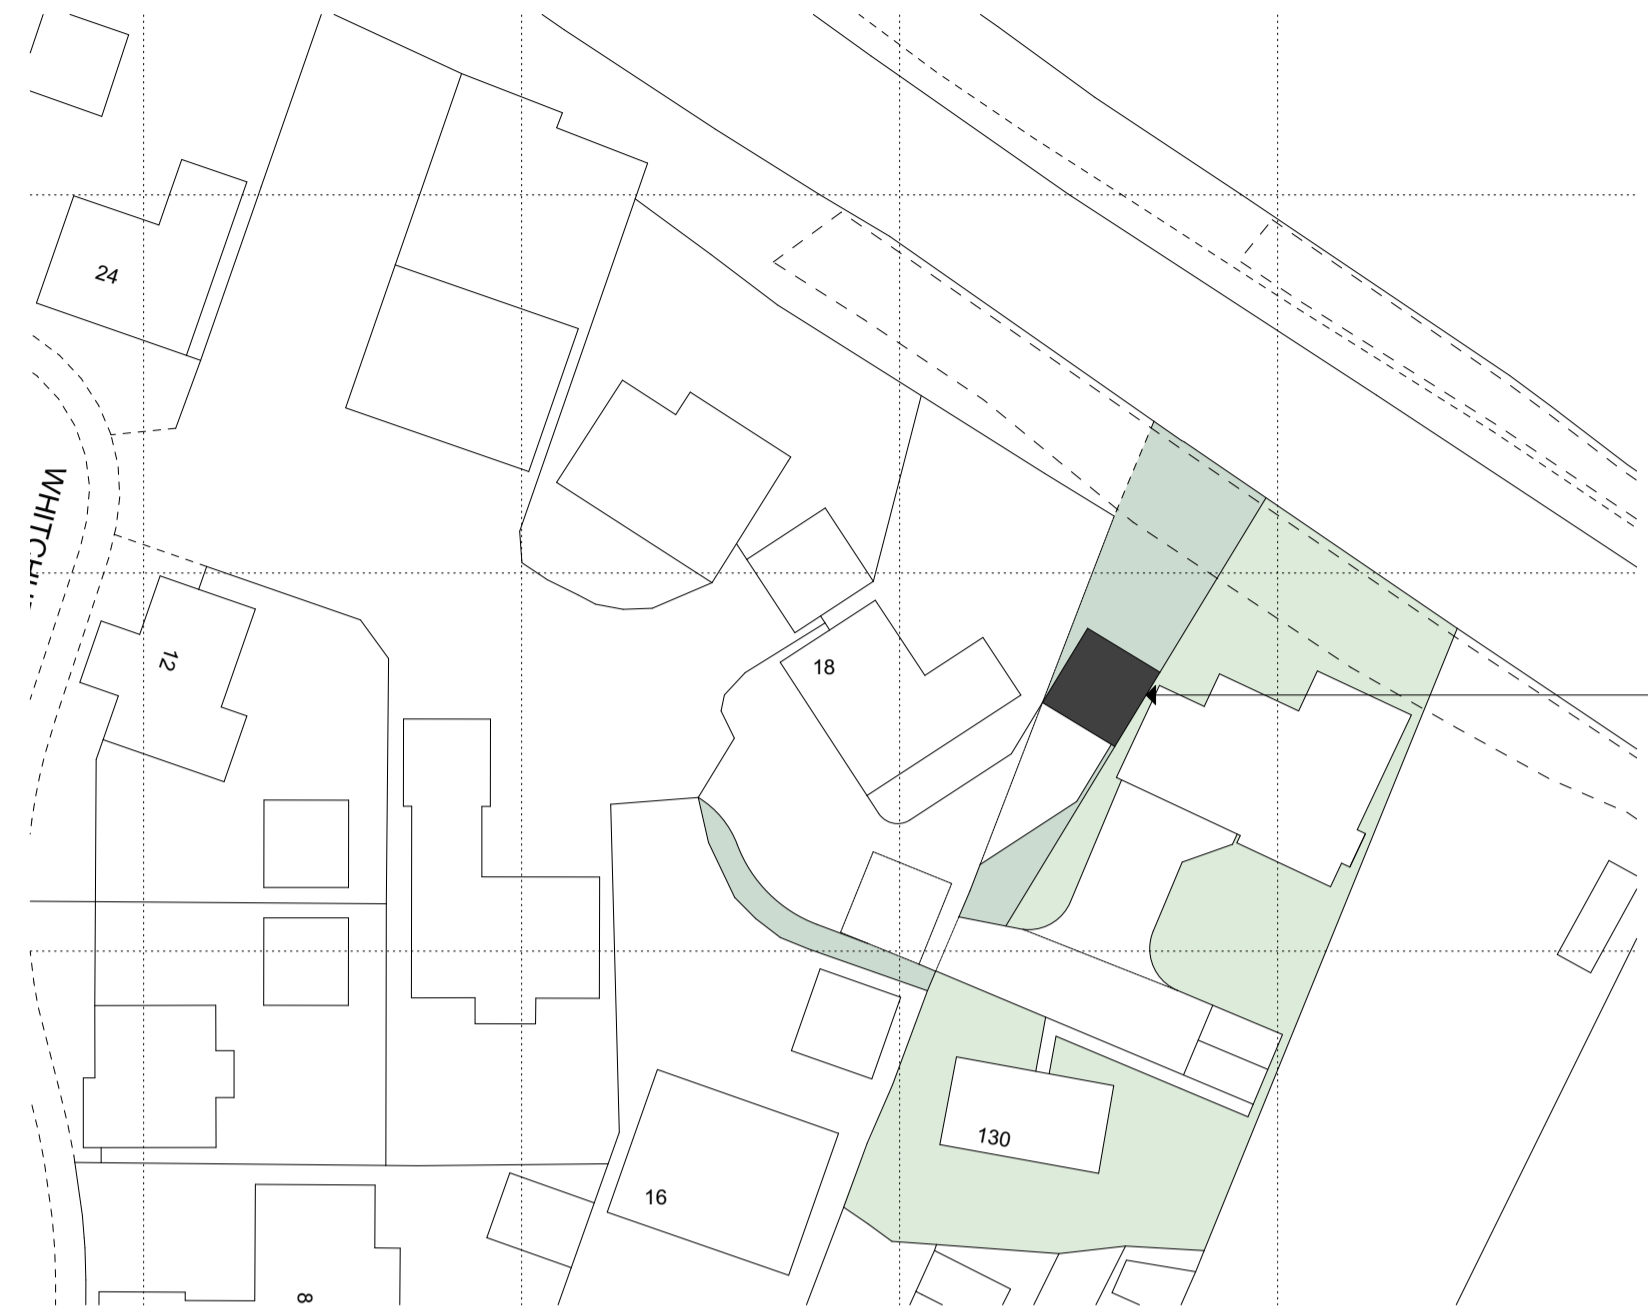


PROPOSED NEW GARAGE (TO  
18 WHITCHURCH LANE)


SITE PLAN (1:500)

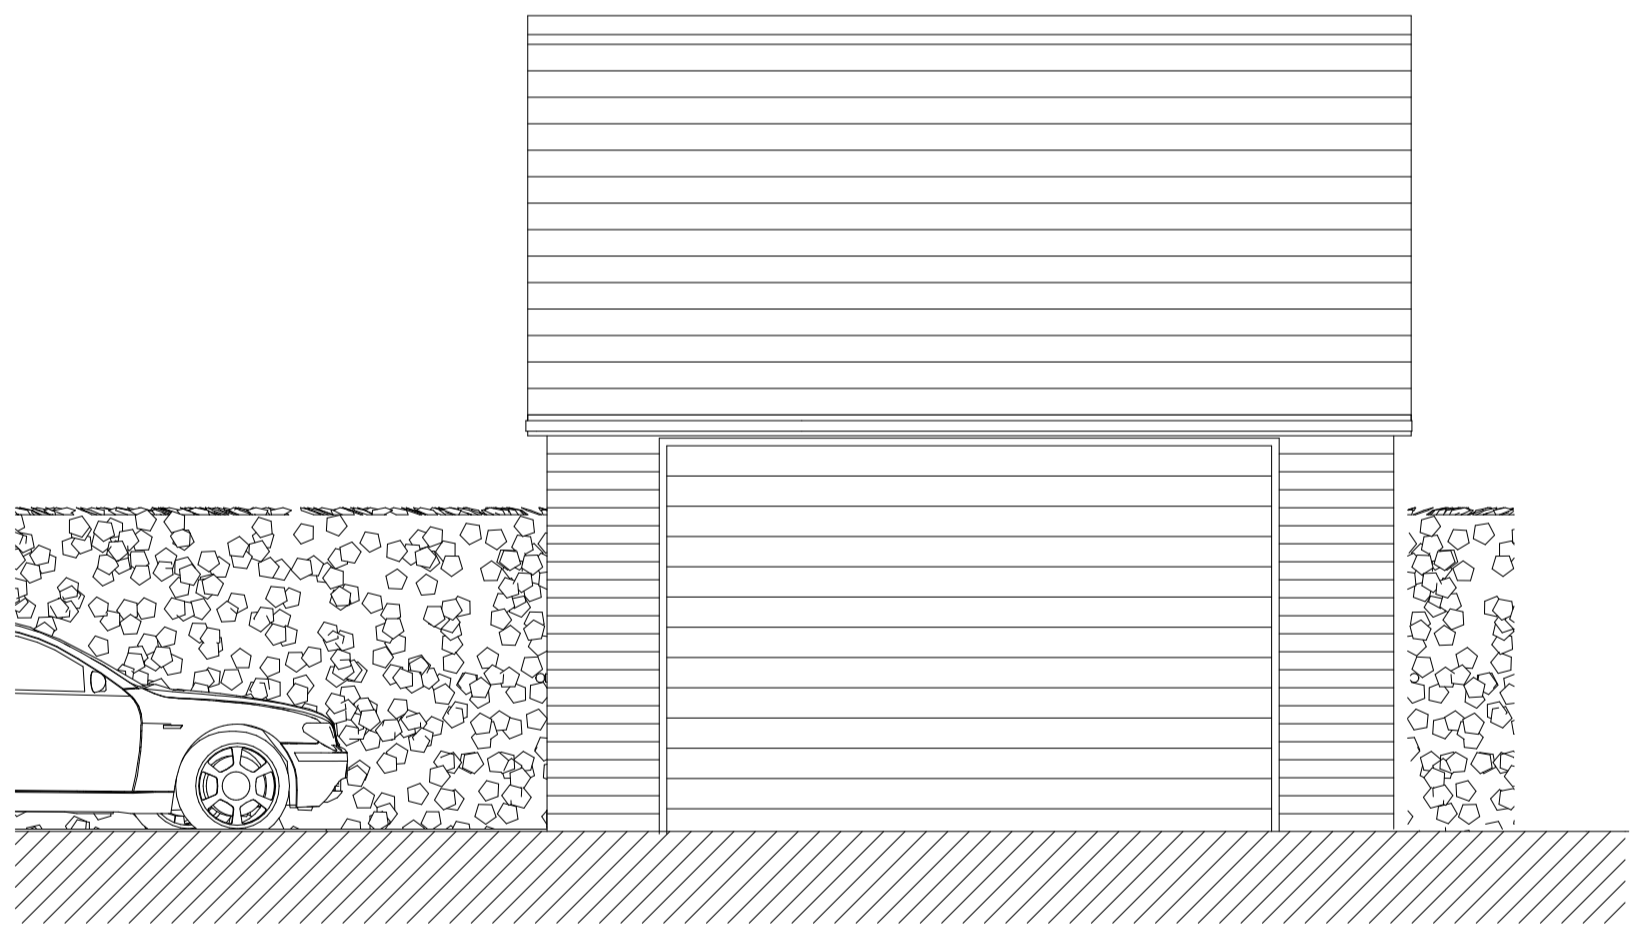


FRONT ELEVATION

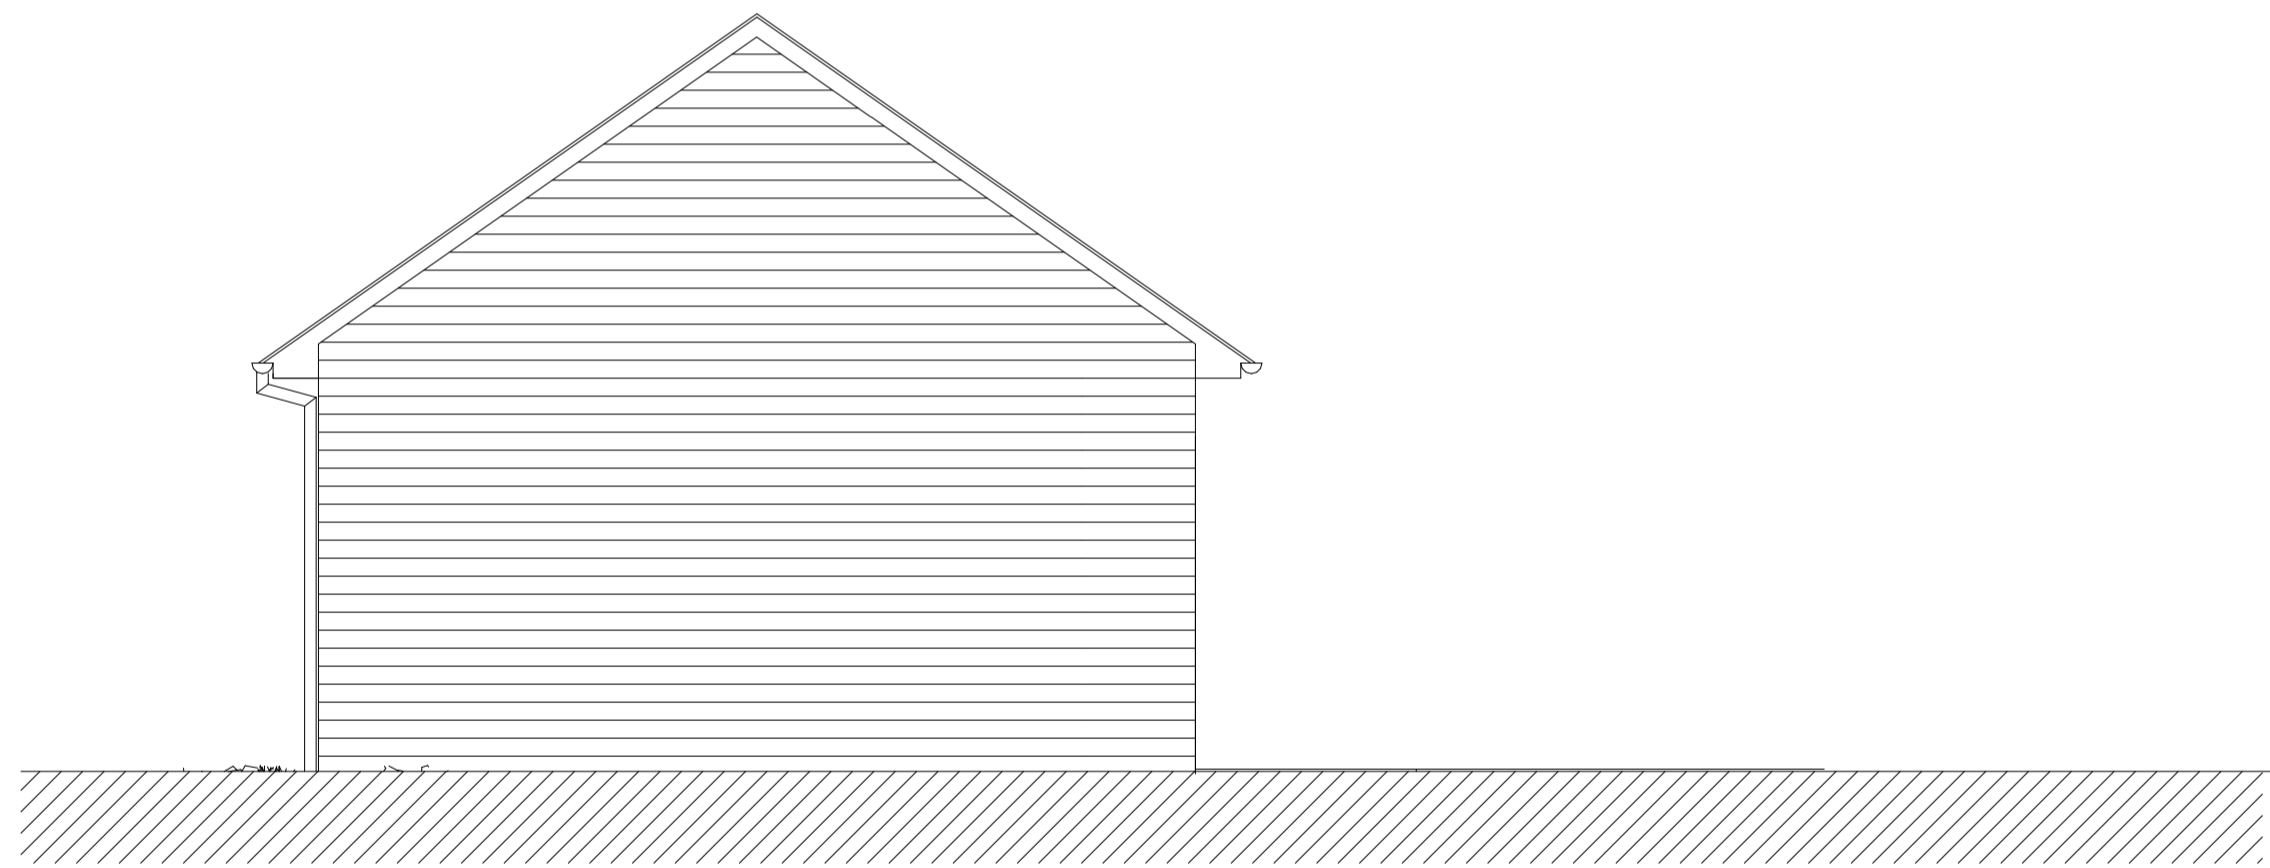

SIDE ELEVATION

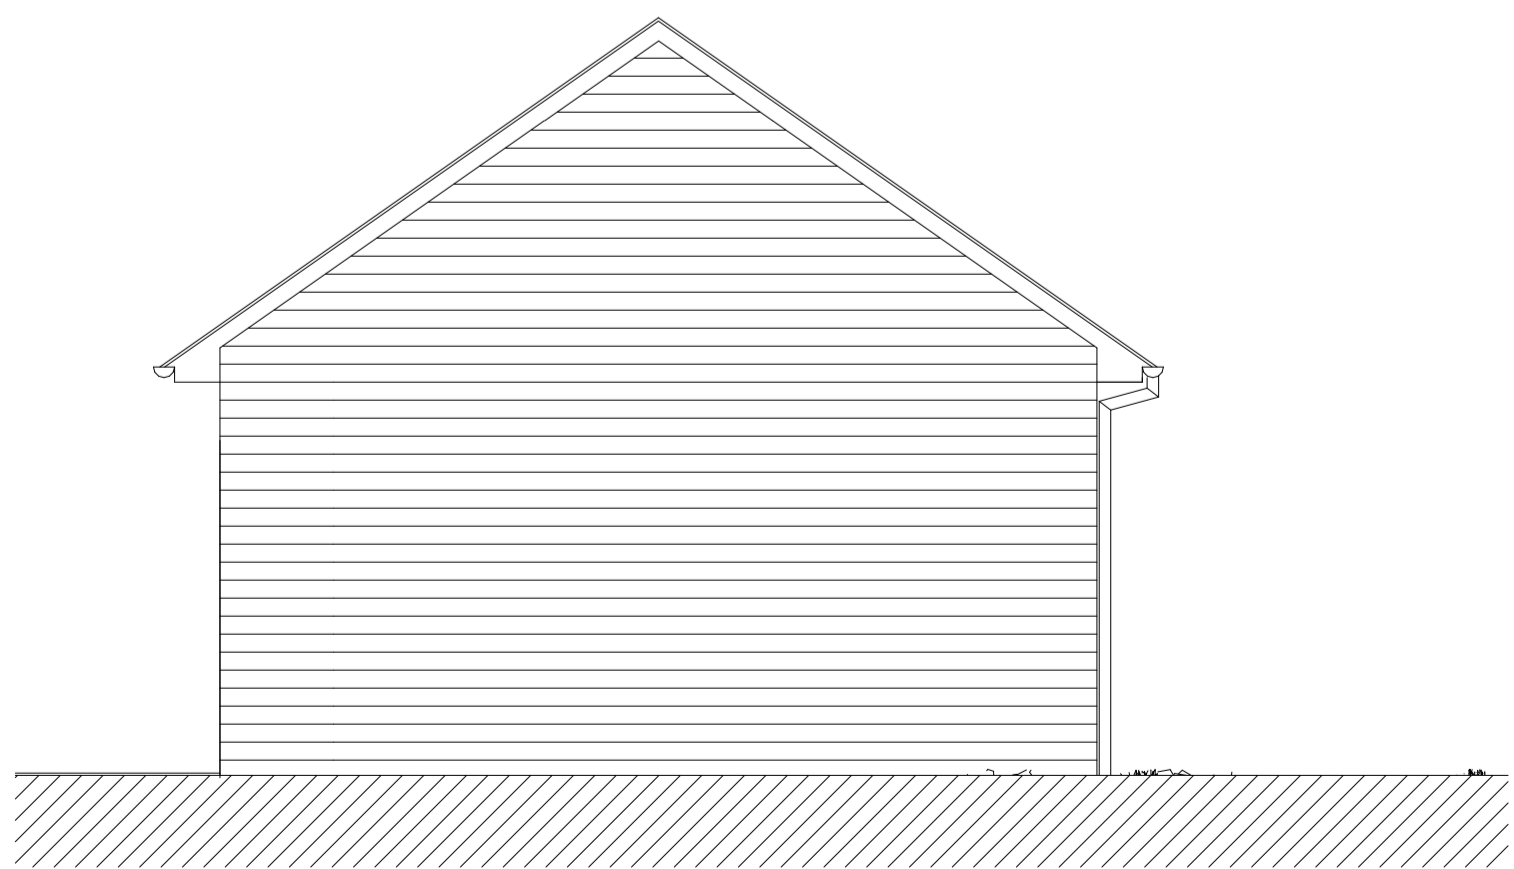

SIDE ELEVATION

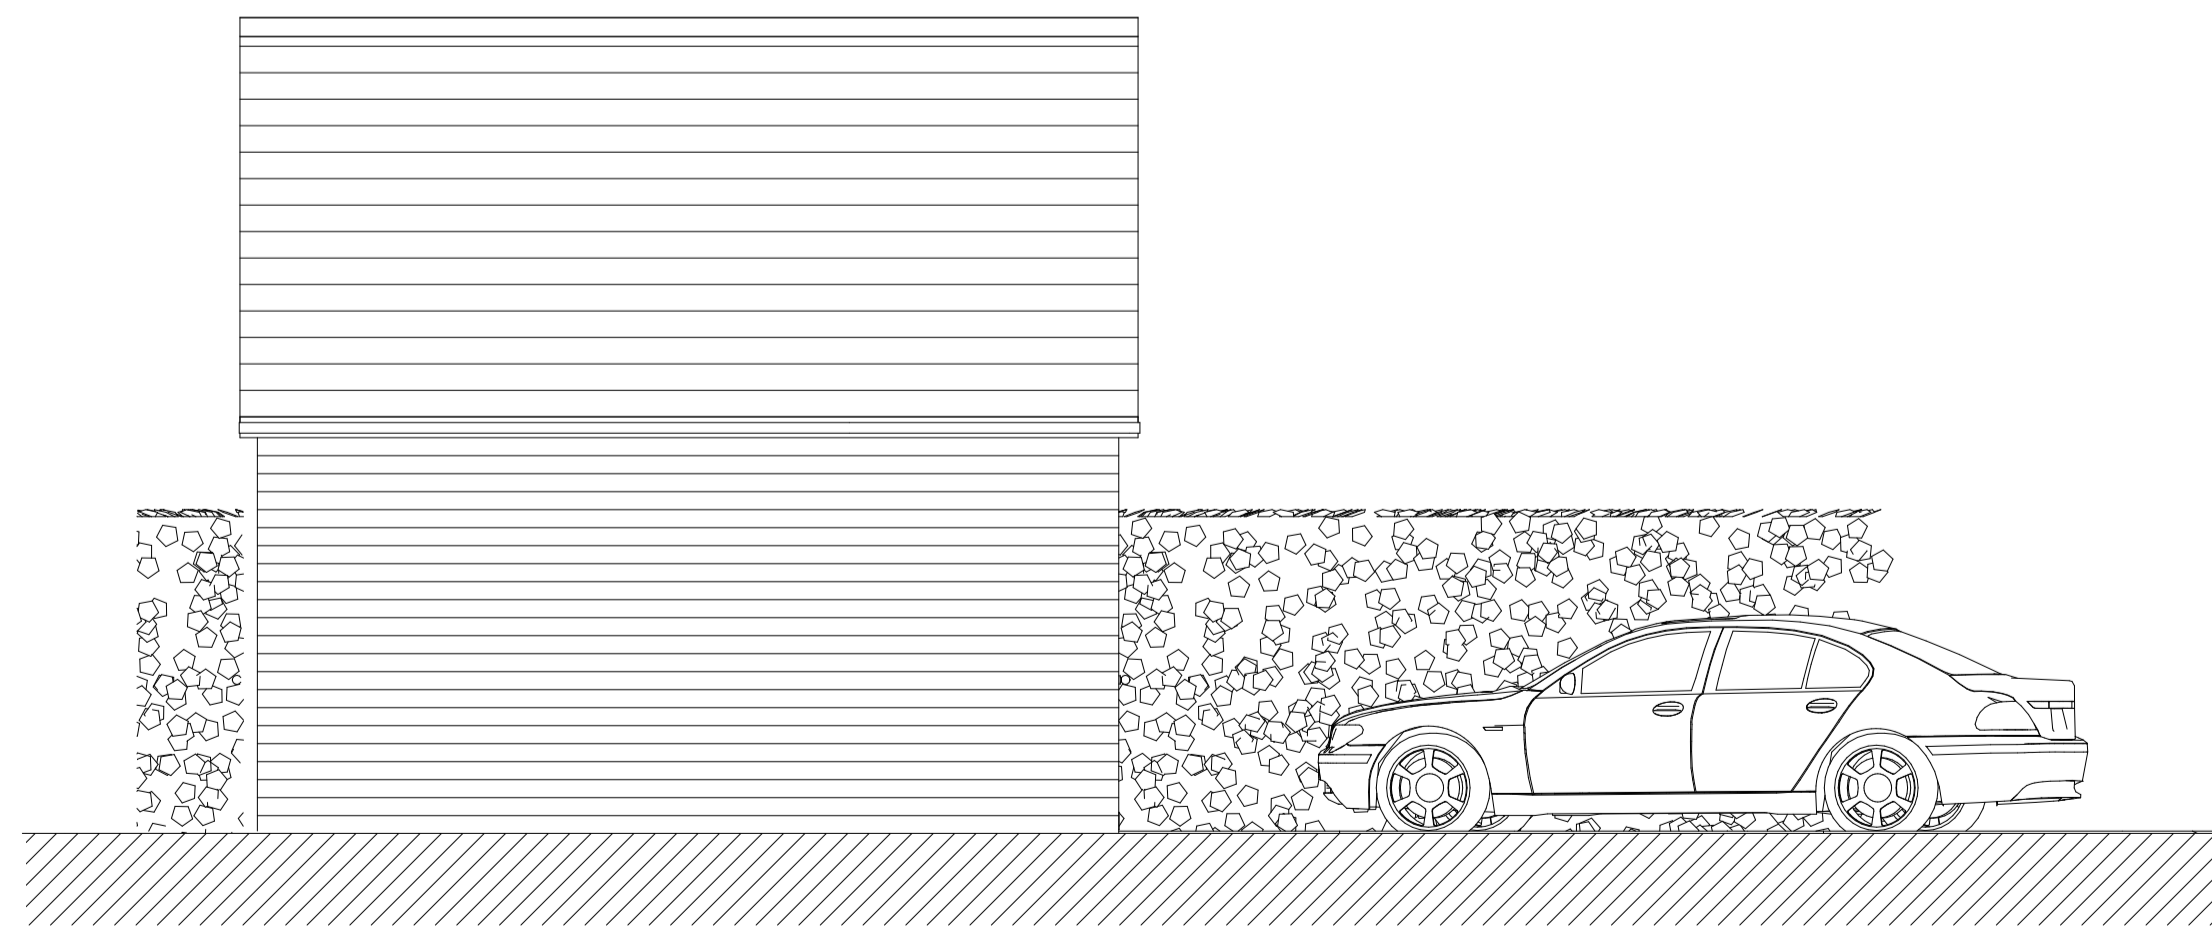

REAR ELEVATION

**JONES CHARTERED**

RIBA # ARCHITECTS arb

ARCHITECTURE . PLANNING . CONSERVATION

COPYRIGHT The copyright of this drawing is vested in the architect and must not be reproduced without his consent in writing

NOTE Contractors must verify dimensions before commencing any work, fabrication, ordering or shop drawings. Do not scale from this drawing.

SCHEME  
**PROPOSED NEW DWELLING, LAND  
 ADJOINING  
 130 TYTHE BARN LANE, SHIRLEY,  
 SOLIHULL, B90 1PF**

TITLE  
**PROPOSED GARAGE PLANS AND  
 ELEVATIONS**

CLIENT  
**A GILL**

DRAWING No.  
**23070 / 06**

DATE **OCT 23**      SCALE      STATUS **PLANNING**