


position of 1st flr window



garage

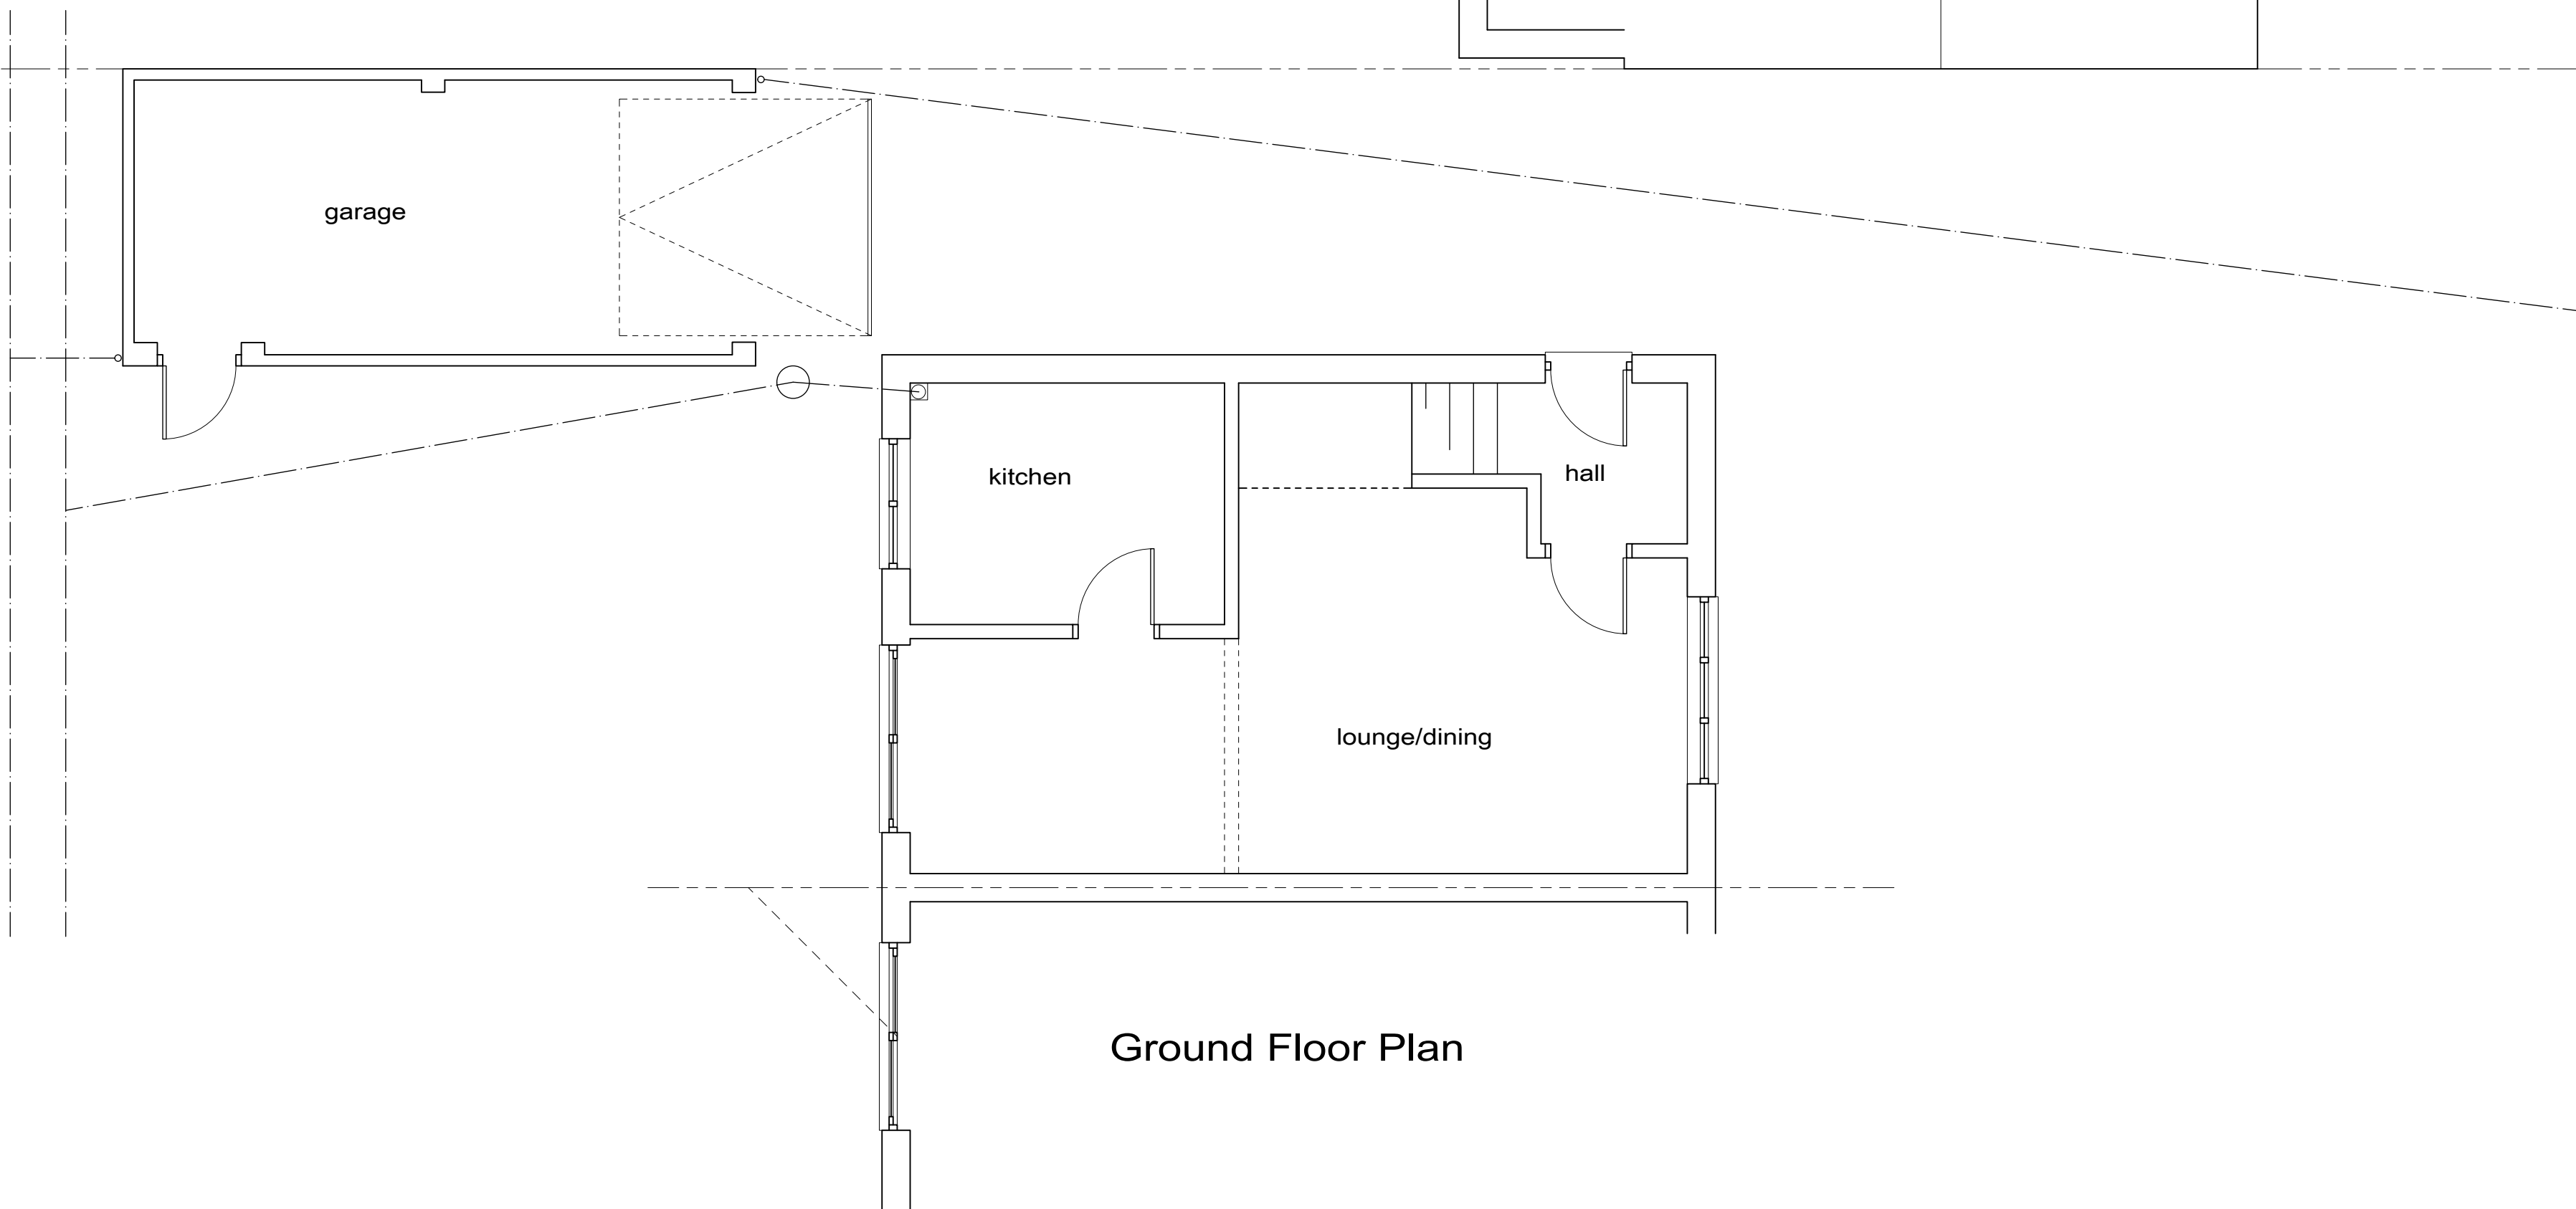

kitchen

hall

lounge/dining

Ground Floor Plan

NOTES

1) The position & direction of flow of all drainage new & existing are assumed and are to be determined by means of a camera survey before commencing any works on site

Ian Wright Associates Ltd


PO Box 18646
Bromsgrove
B60 9QJ

t/f: 07976 424549


e: info.iwa31@gmail.com

PROJECT	
35 Eastbury Drive, Solihull, B92 8TL	
DRAWING	
Survey	
DRG. No	REVISION
24/7085/1	-
SCALE	DATE
1:50 @ A3	February 2024


This drawing is copyright and is the property of Ian Wright Associates Ltd
If in doubt ask do not assume
Do not scale off the drawing

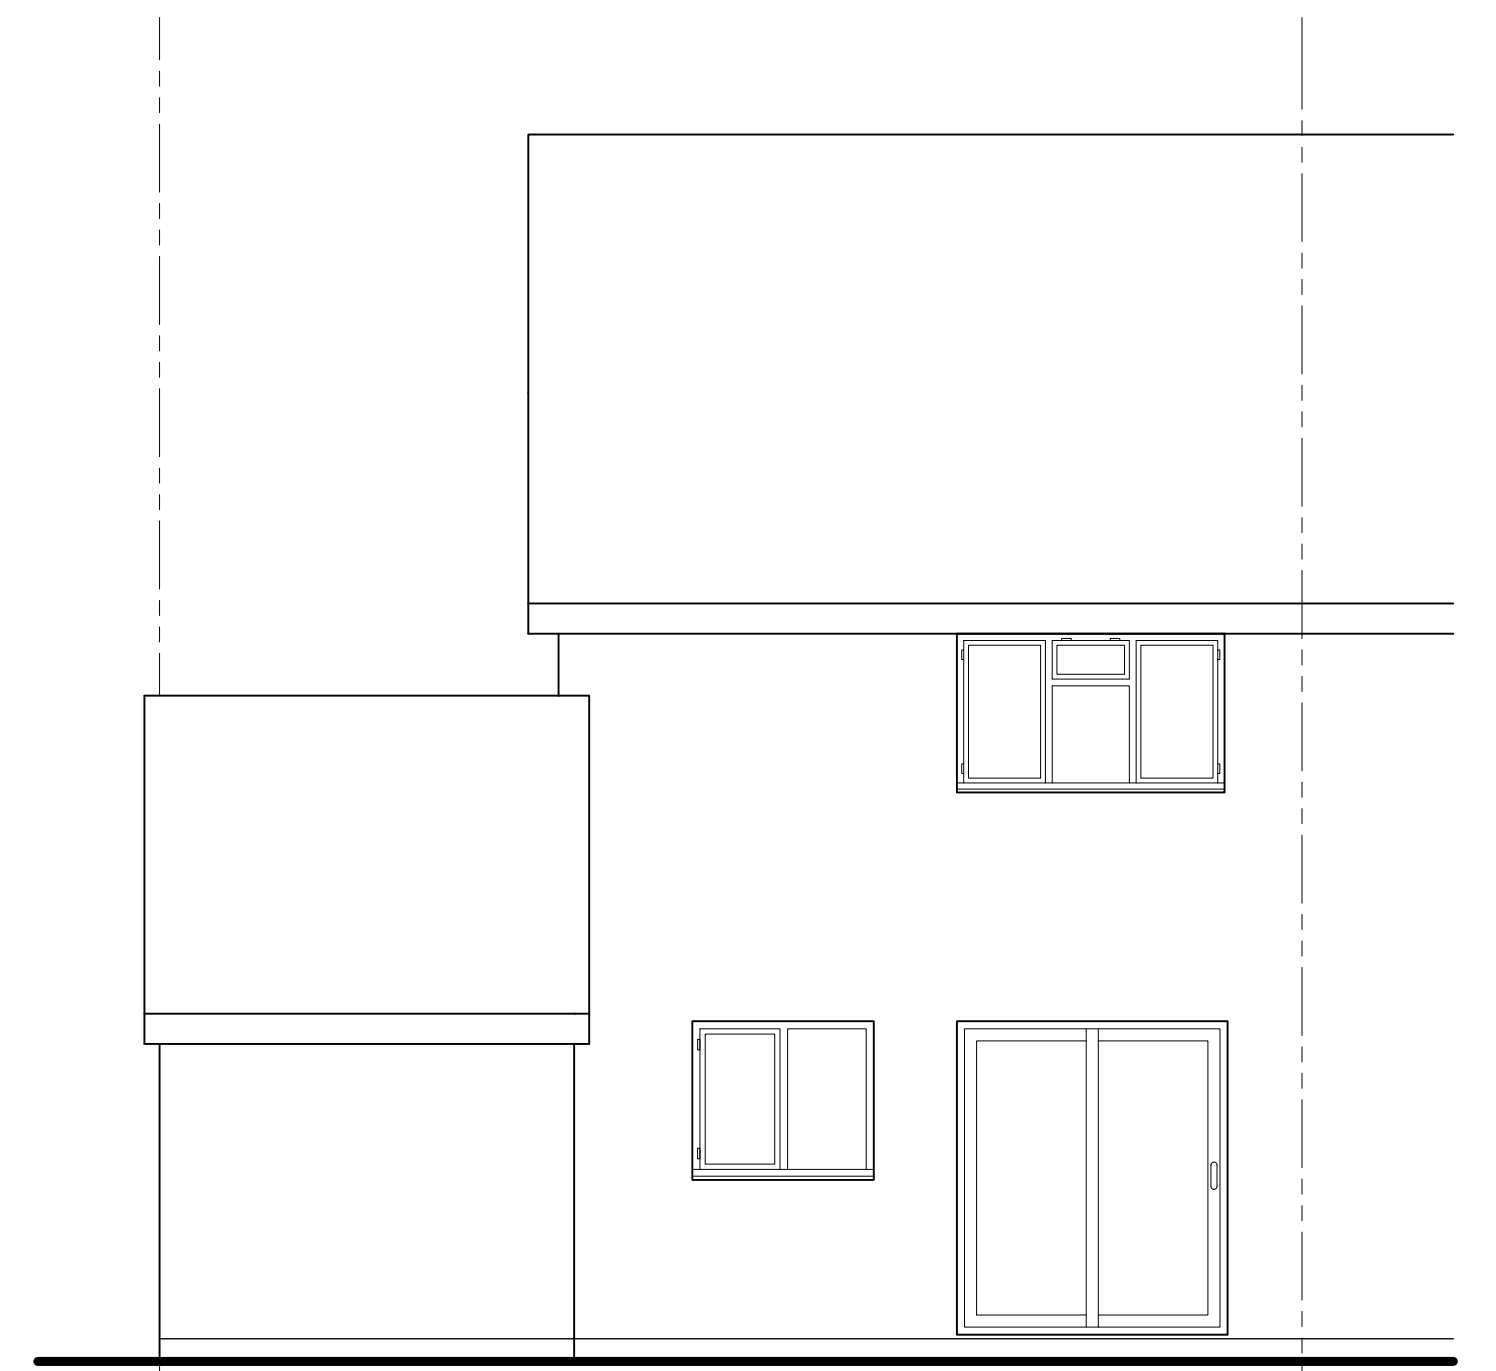


Rear Elevation

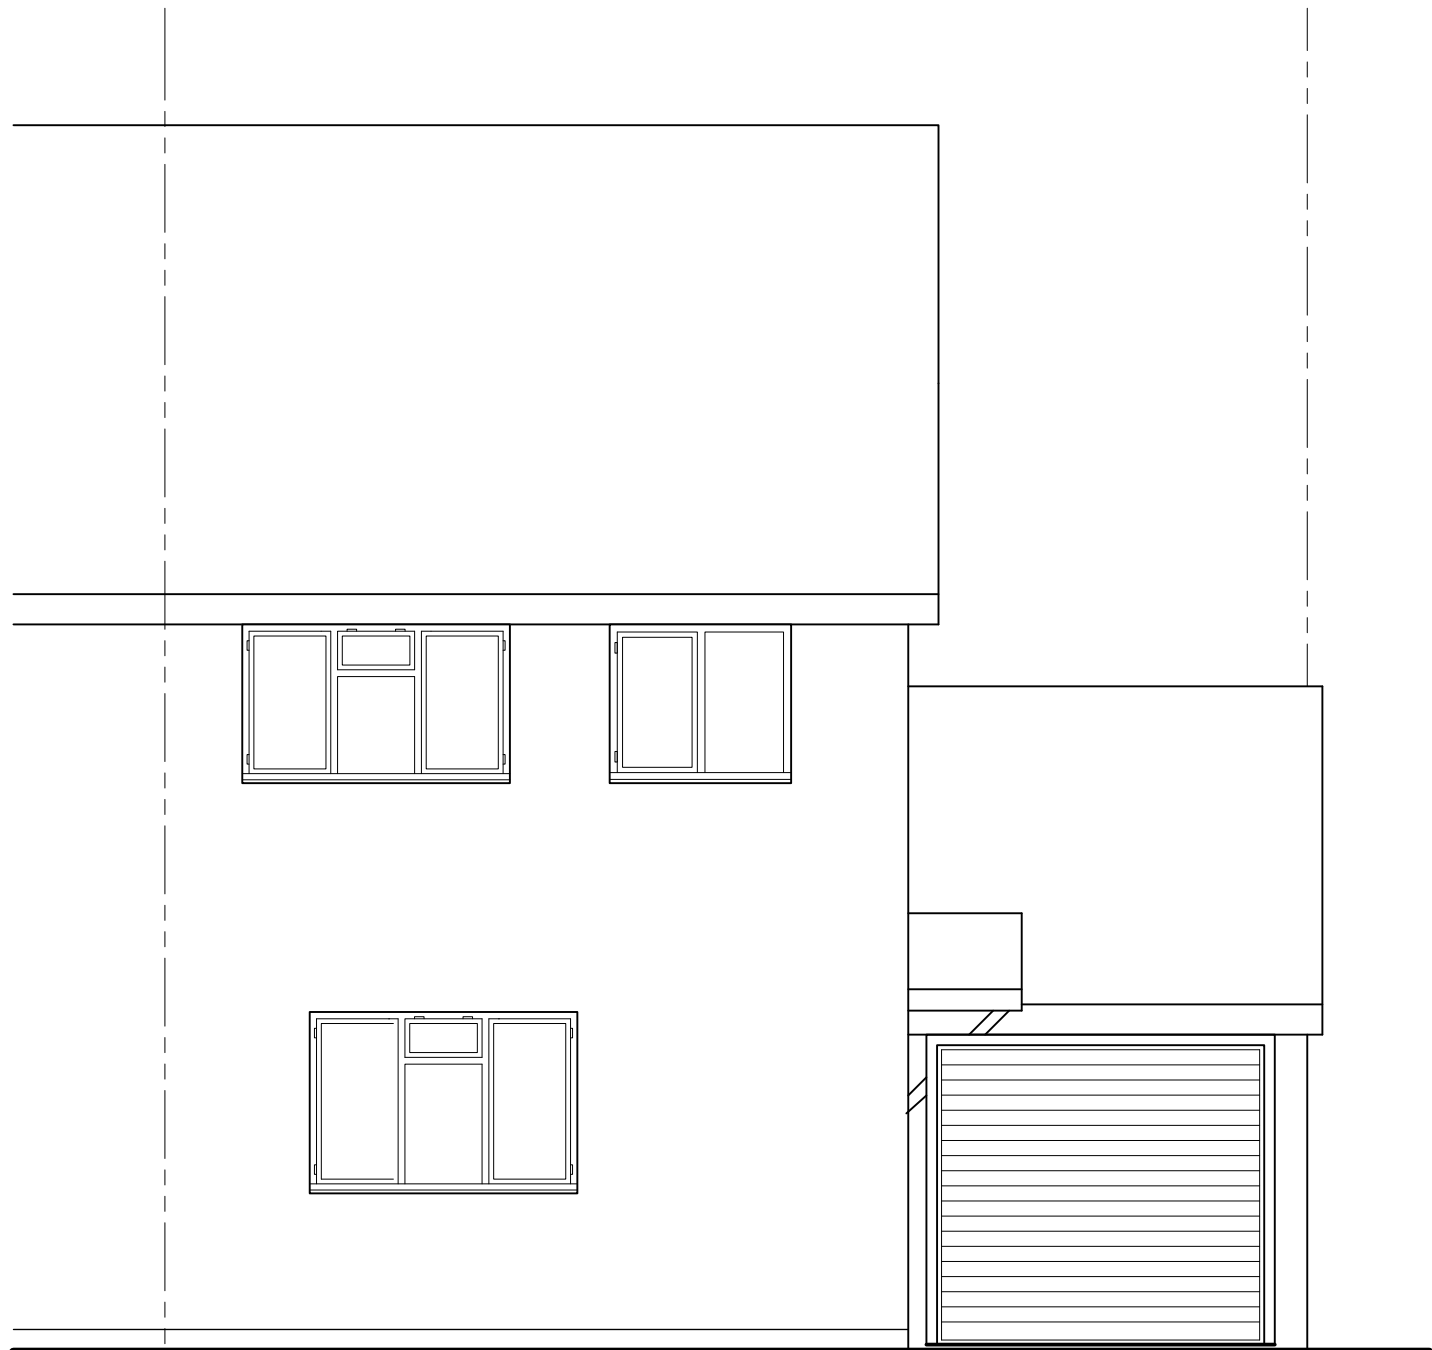

Front Elevation

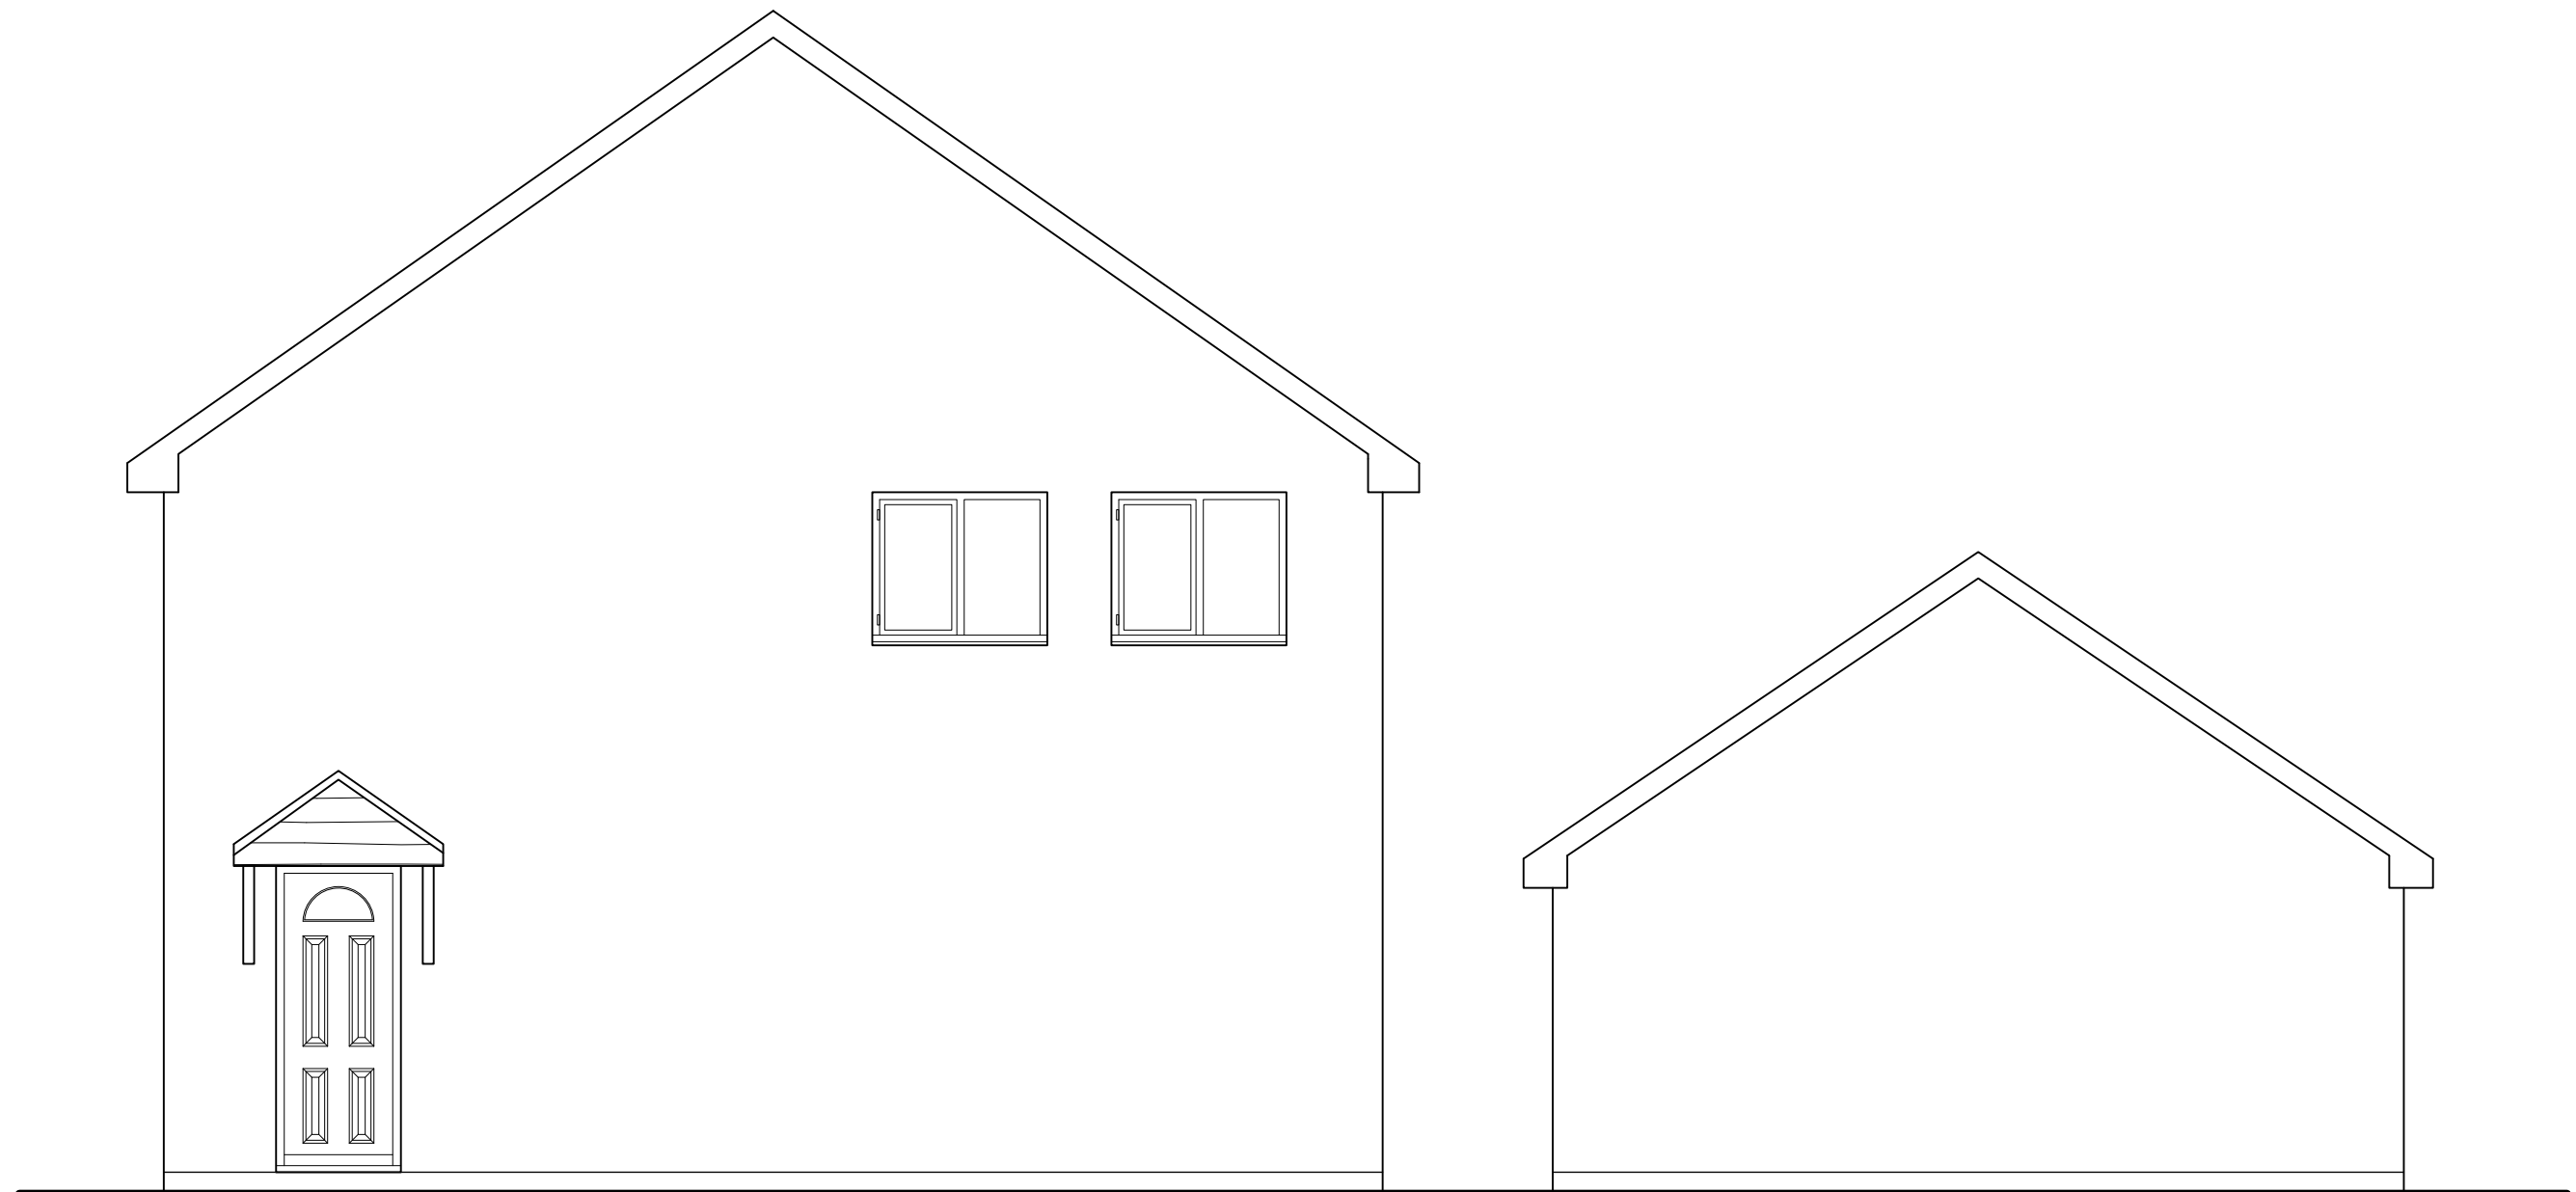

Gable Elevation

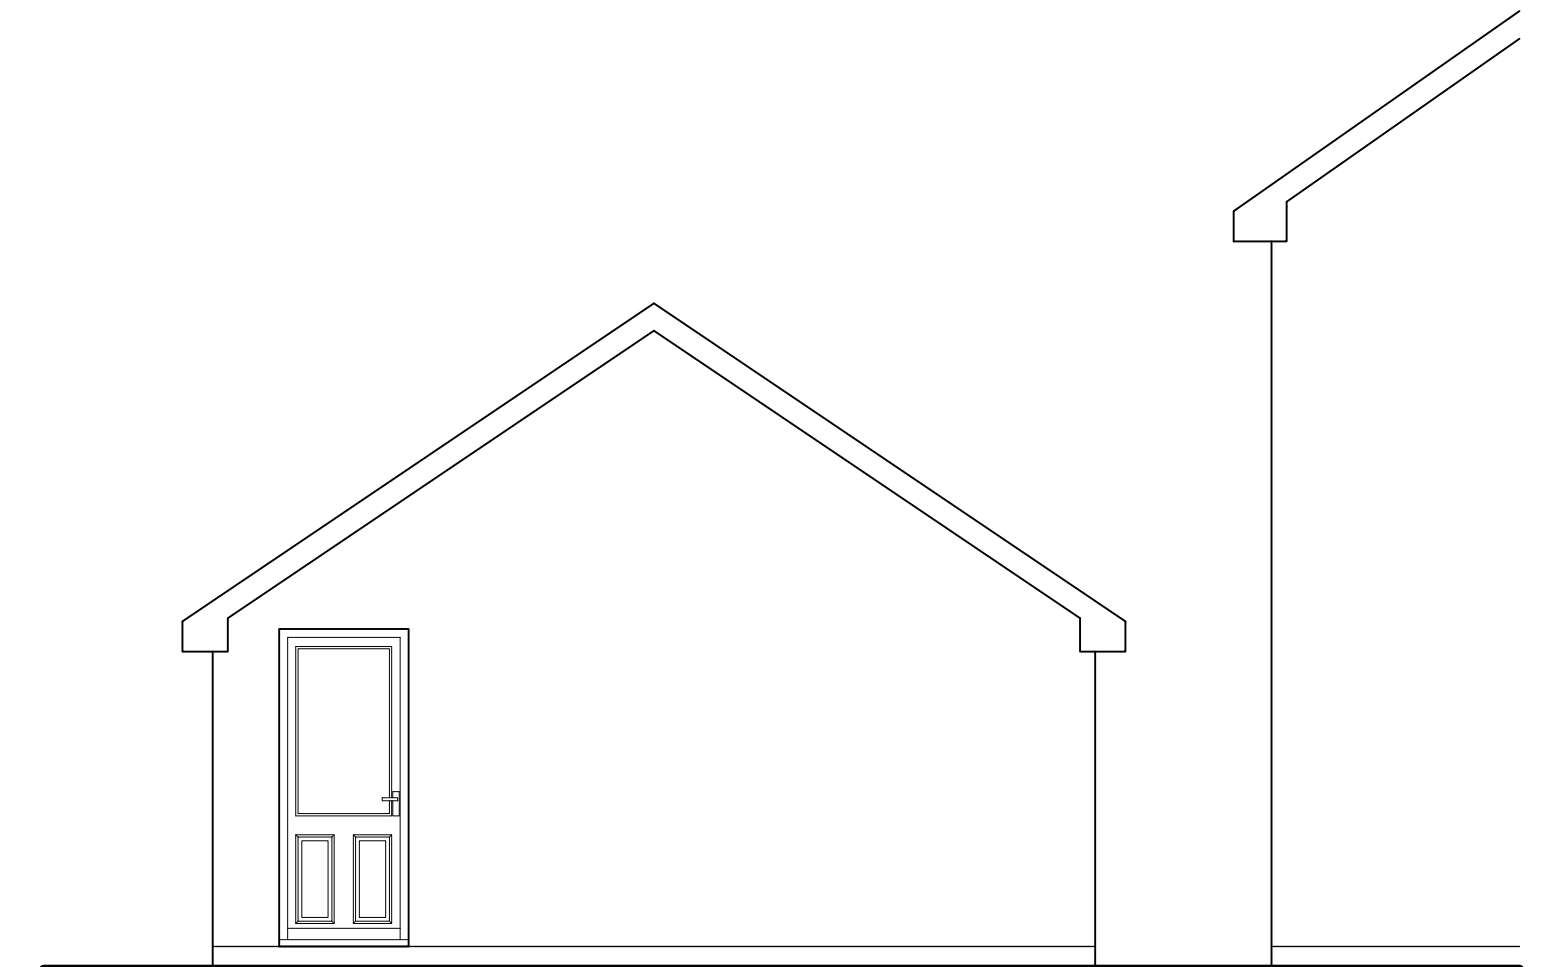

Party Wall Elevation