




Proposed Front Elevation

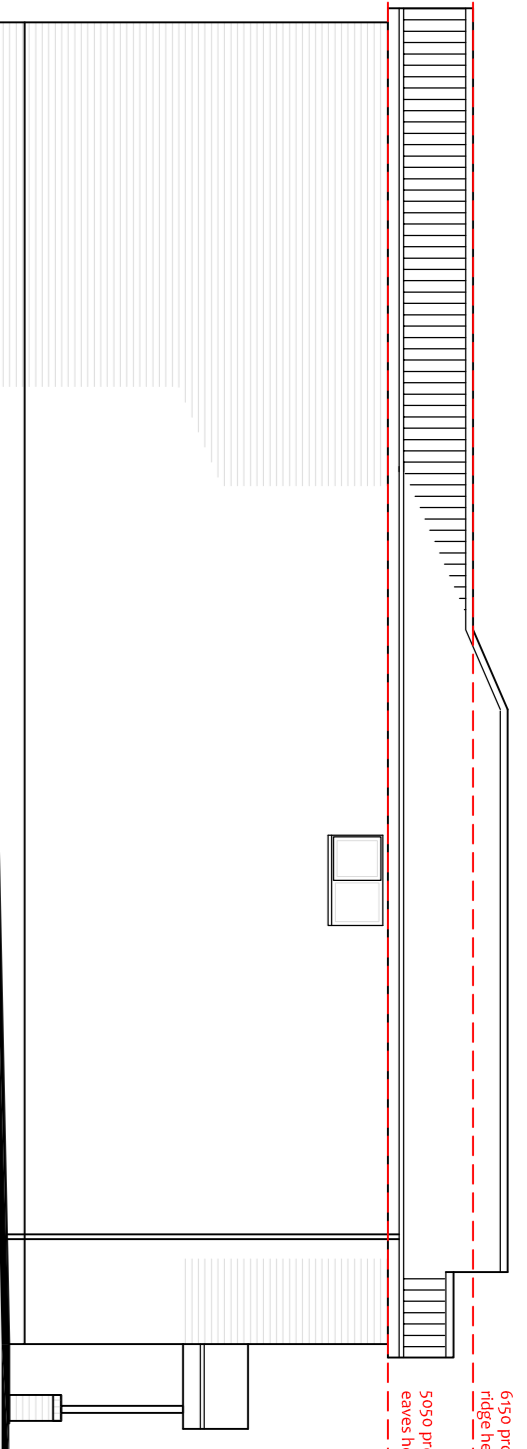

Proposed Side Elevation

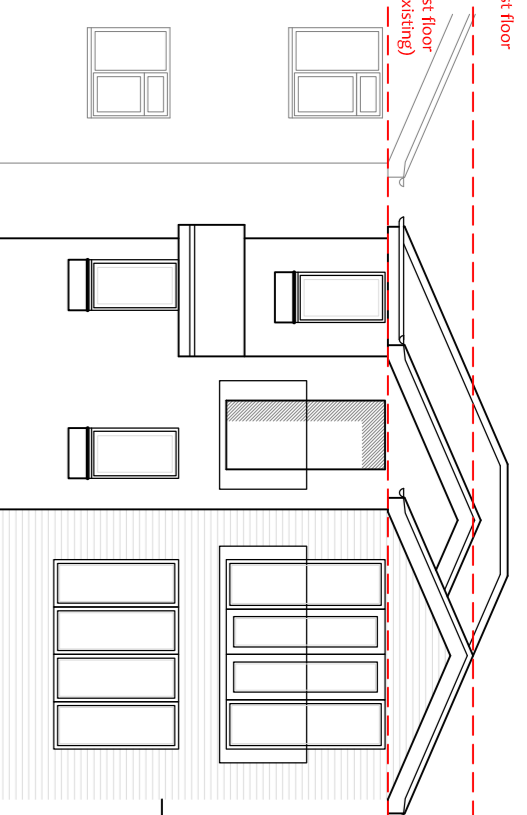


Proposed Rear Elevation

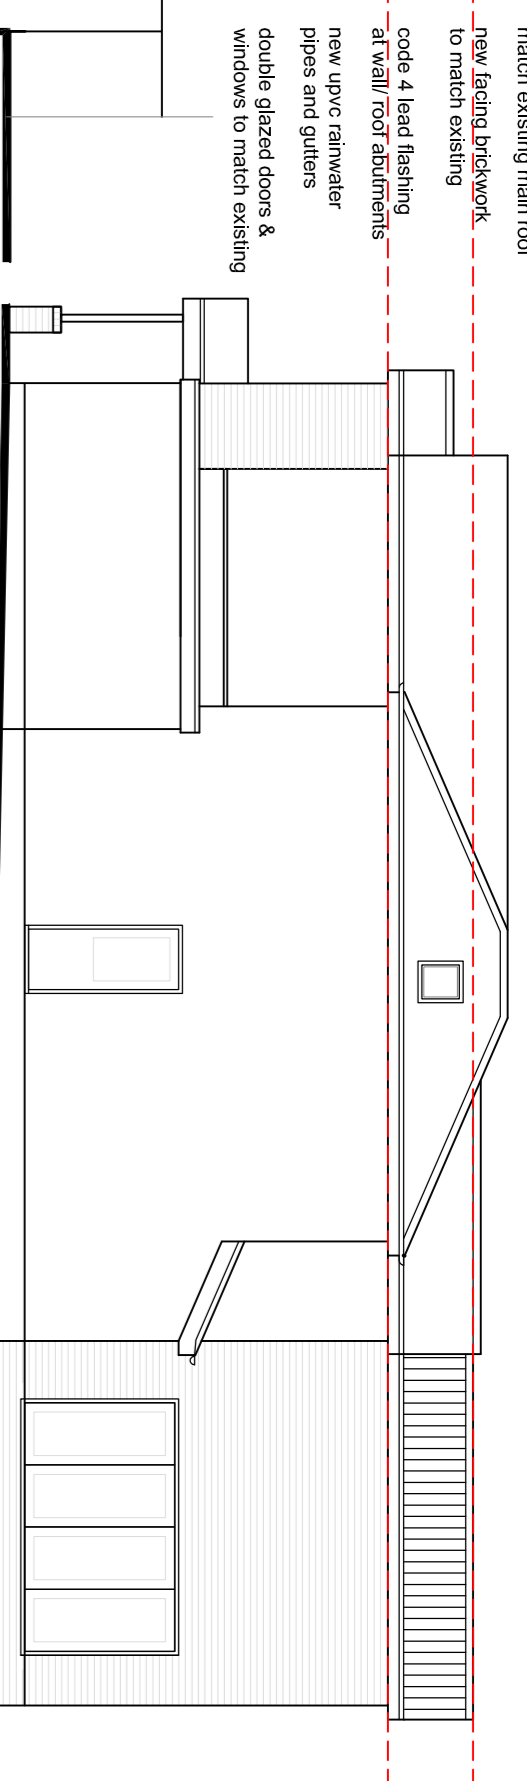


Proposed Section/Elevation


- This drawing is copyright and should not be reproduced without written permission.
- All dimensions are in millimeters unless otherwise stated and are to be checked on site before work is commenced.
- Client to check that proposals do not encroach or affect covenants or easement boundaries and that they have good title to land upon which the work is to be done on their behalf.
- All our proposals are subject to confirmation following liaison with the relevant local authorities.

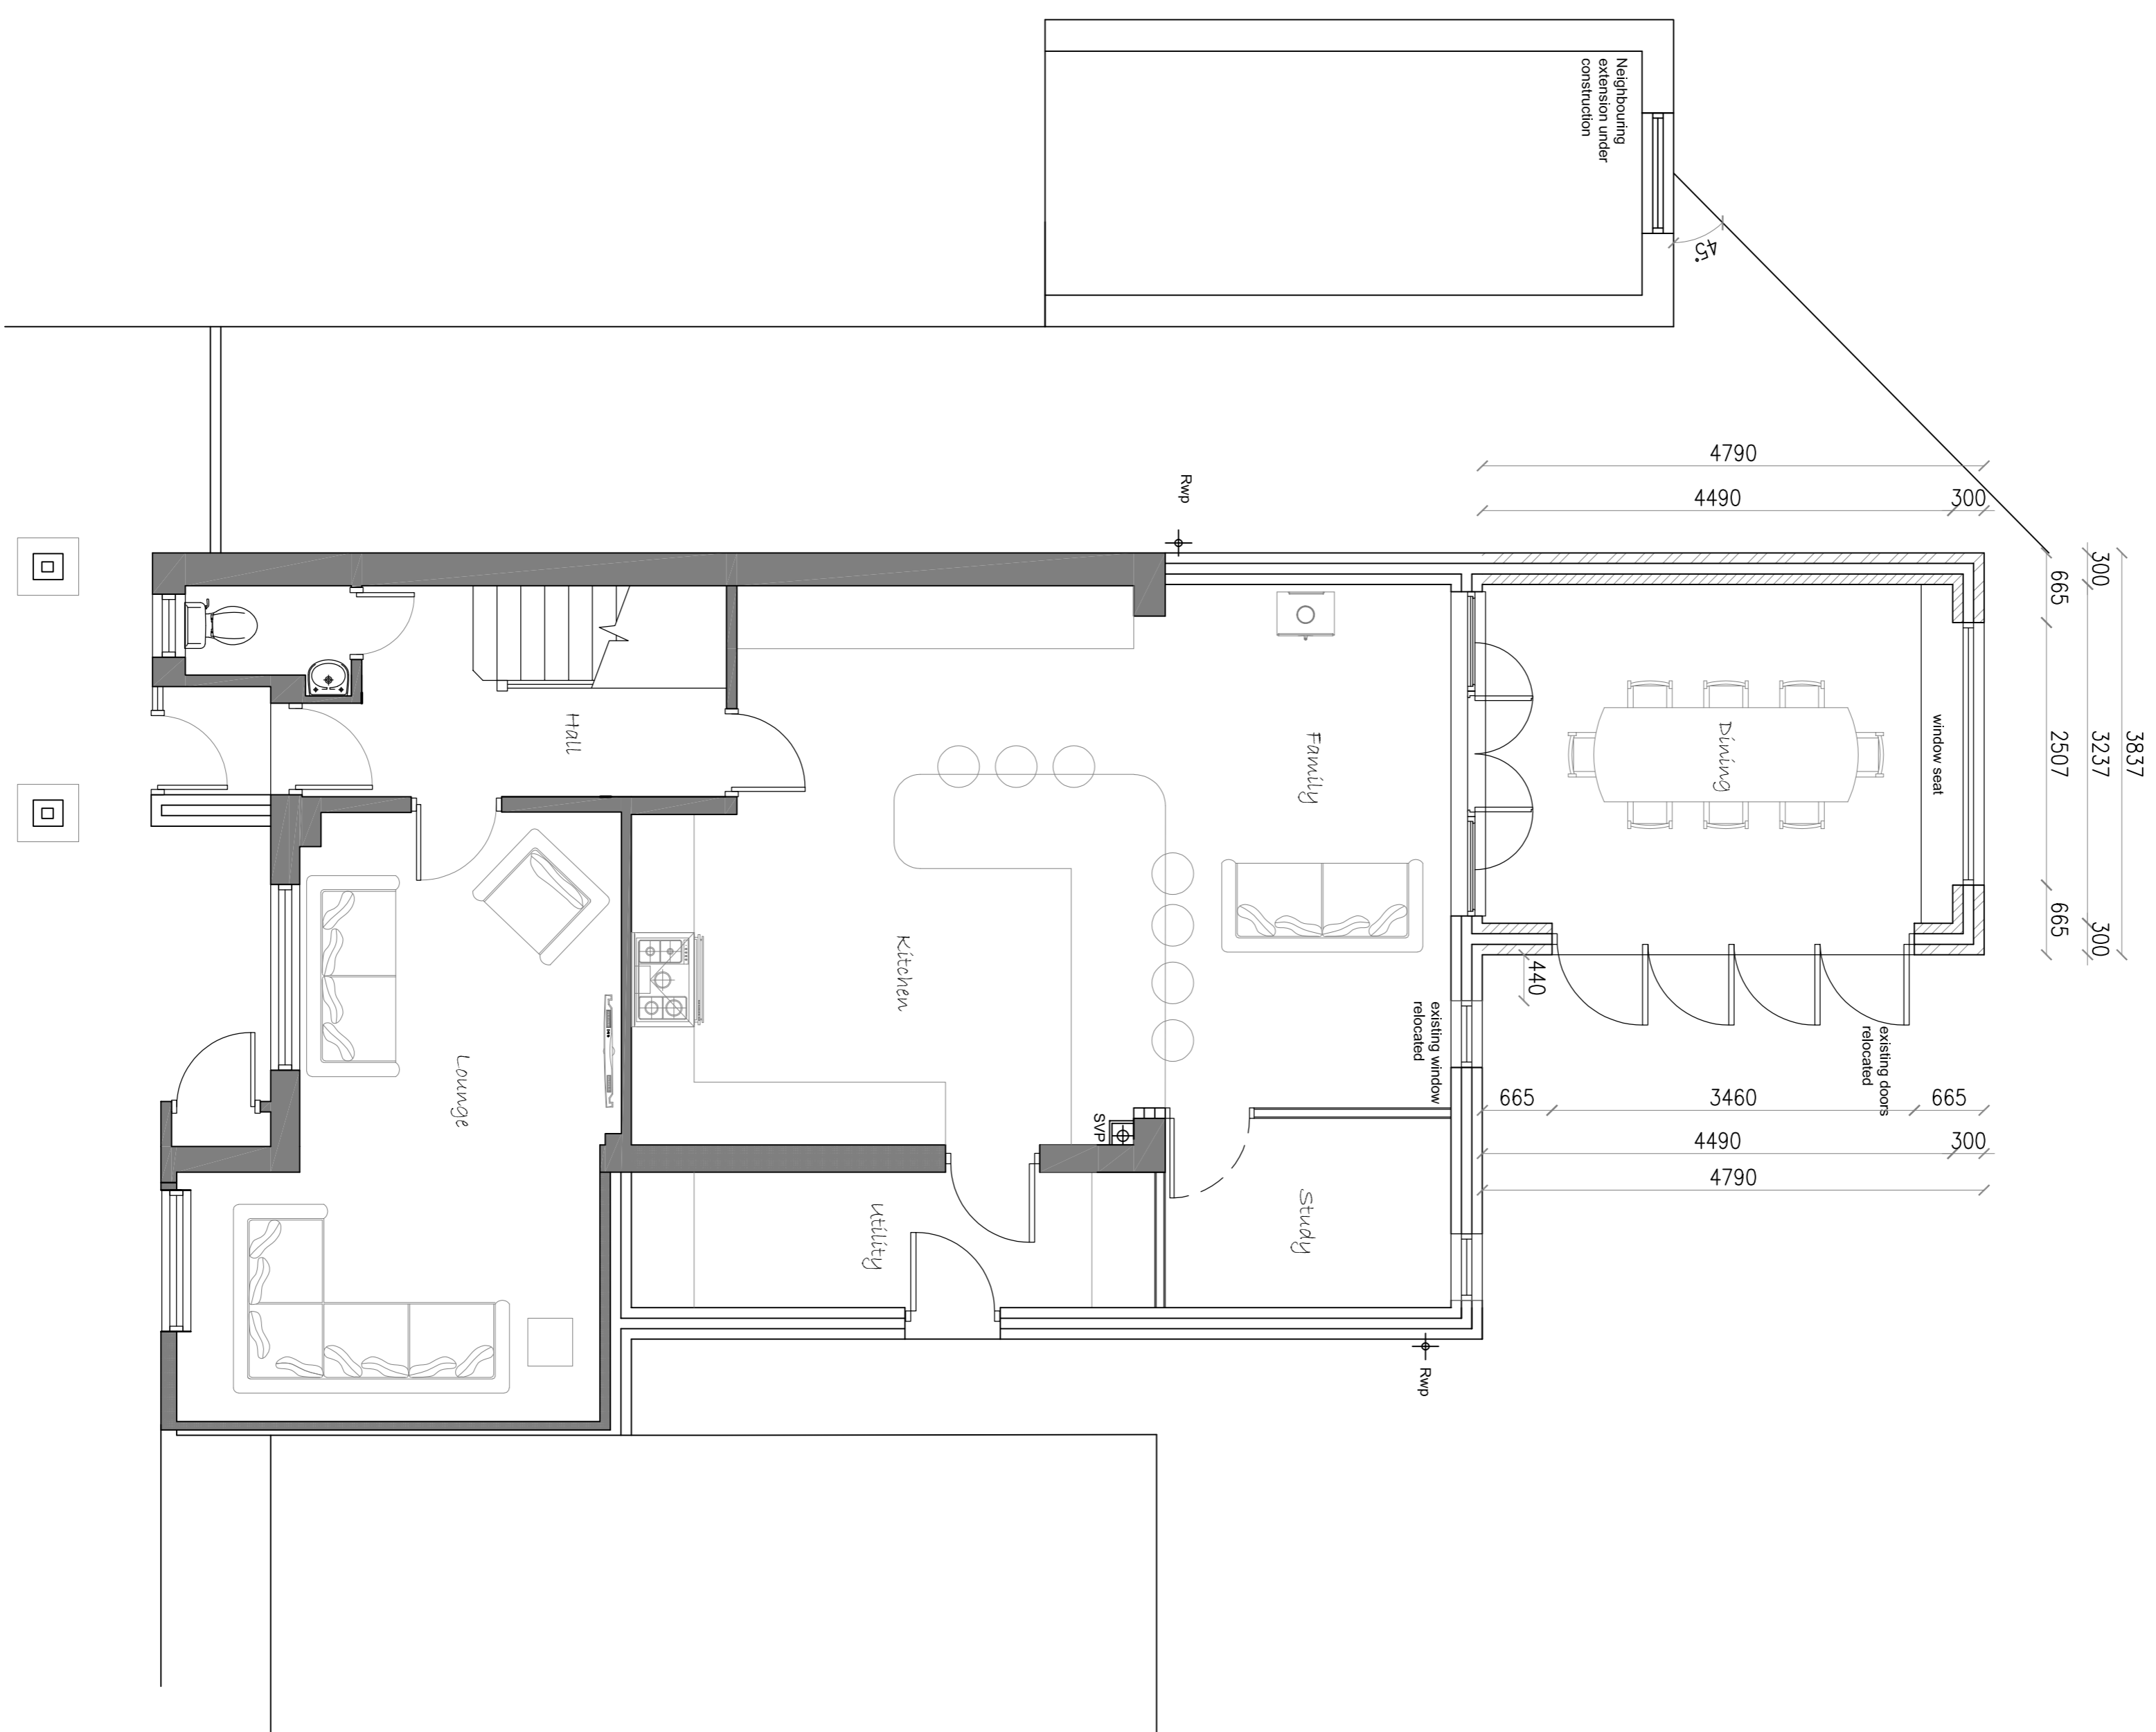

PROPOSED GROUND FLOOR PLAN

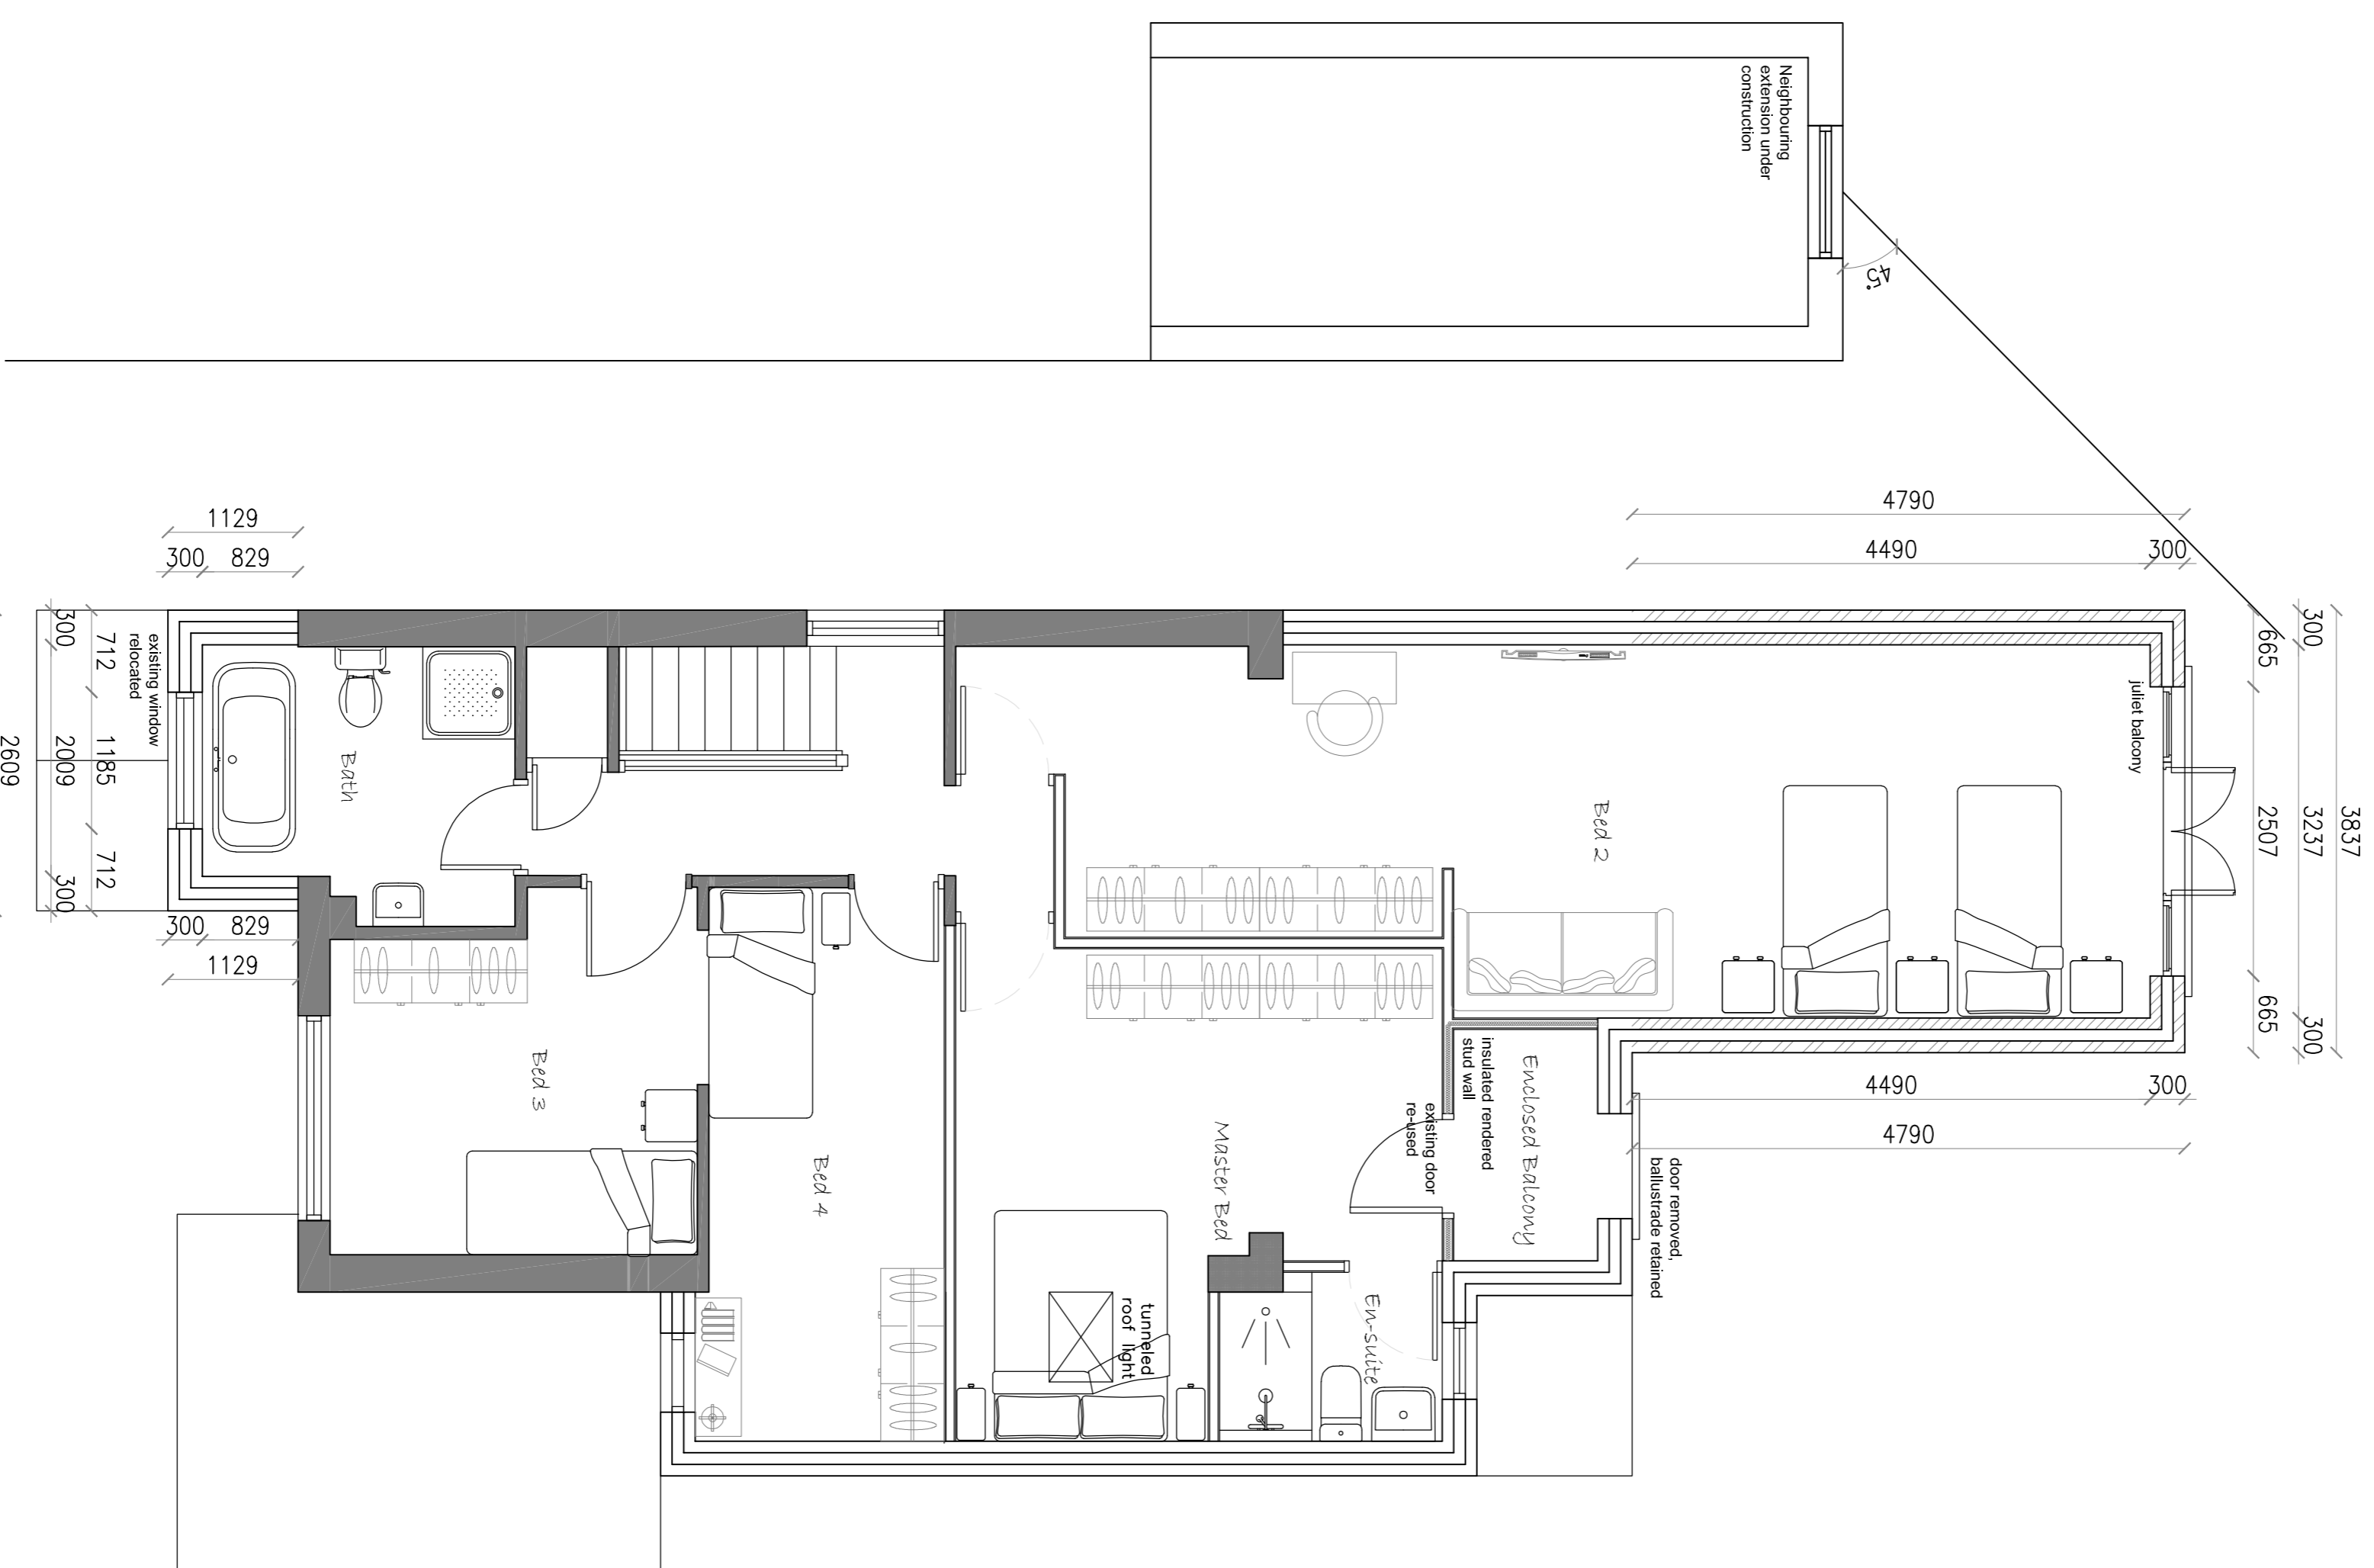

PROPOSED FIRST FLOOR PLAN

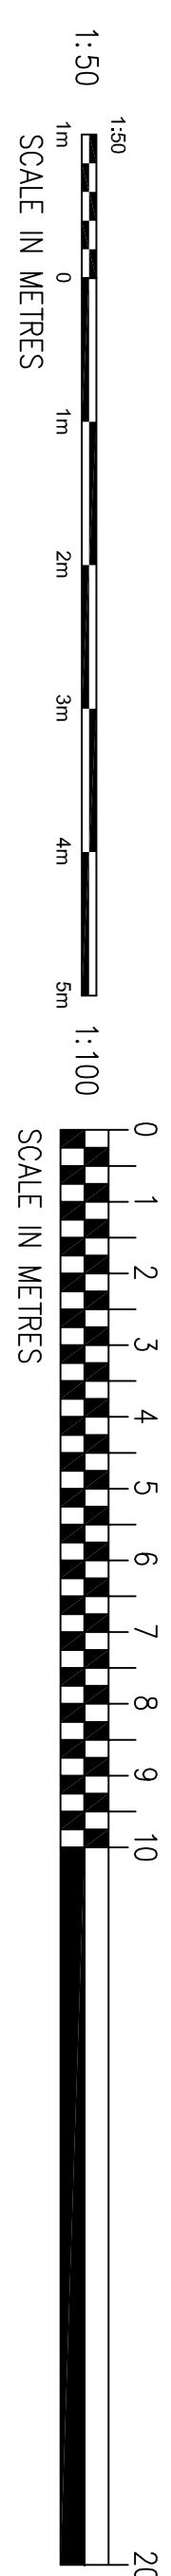

Rev	Description	Date

PROJECT
165 Mill Lane, Bentley Heath
Salford B93 8NY

DRAWING TITLE
Proposed Floor Plans and Elevations

SCALE	Page Size
1:50, 1:100 @ A1	A1
DATE	Status
March '24	Planning
JOB NO.	DWG NO.
2411LN	P02



Unit C The Courtyard, Houndfield Road, Wythall, Birmingham B97 6LS
Telephone: 0121 258 1735 / 07702 949704
Website: www.cwdesign.co.uk, Email: info@cwdesign.co.uk
Registered in England No. 862944