

REVISION OR. DATE FEB 2024

HATCH KEY

[Pattern]	EXISTING WALL/STRUCTURE
[Pattern]	PROPOSED WALL/STRUCTURE (PLANNING STAGE ONLY)
[Pattern]	BRICKWORK (TECHNICAL STAGE ONLY)
[Pattern]	BLOCKWORK (TECHNICAL STAGE ONLY)
[Pattern]	STONEWORK (TECHNICAL STAGE ONLY)
[Pattern]	INSULATION (TECHNICAL STAGE ONLY)
[Pattern]	CONCRETE (TECHNICAL STAGE ONLY)
[Pattern]	HARDBOARD (TECHNICAL STAGE ONLY)

AVON ARCHITECTURE
 MURLOUGH
 BARTON ROAD
 WELFORD ON AVON
 WARWICKSHIRE
 CV27 8EY
 M: 07972 203 422
 T: 01789 751 345
 E: enquiries@avonarchitecture.co.uk
 W: avonarchitecture.co.uk

- NOTES:
- DO NOT SCALE/MEASURE FROM THIS DRAWING. ALL DIMENSIONS ARE TO BE CHECKED & CONFIRMED ON SITE BY THE CONTRACTOR PRIOR TO CONSTRUCTION OR ORDERING MATERIALS.
 - WHERE ANY DISCREPANCIES IN THE DRAWING OCCUR, PLEASE NOTIFY THE DRAWING AUTHOR.
 - THIS DRAWING IS TO BE READ IN CONJUNCTION WITH ANY RELEVANT SPECIFICATIONS, STRUCTURAL ENGINEERS' CALCULATIONS AND ANY OTHER THIRD PARTY DRAWINGS AND/OR INFORMATION.
 - ANY HATCHES SHOWN, SUCH AS BRICKWORK FOR EXAMPLE, ARE ONLY SHOWN INDICATIVELY.

DRAWING TITLE
EXISTING GROUND FLOOR PLAN


PROJECT REFERENCE
P340
 CLIENT: MR & MRS STRAW
 PROJECT: PROPOSED EXTENSION
 SITE: 52 FENTHAM ROAD
 HAMPTON IN ARDEN
 SOLIHULL
 B92 0AY




DRAWING STAGE: PLANNING ONLY
 DRAWING REVISION: OR.
 PAPER SIZE: A1
 SCALE: 1:50

DRAWING REFERENCE:
P340-001


DRAWN BY: LC
© Copyright

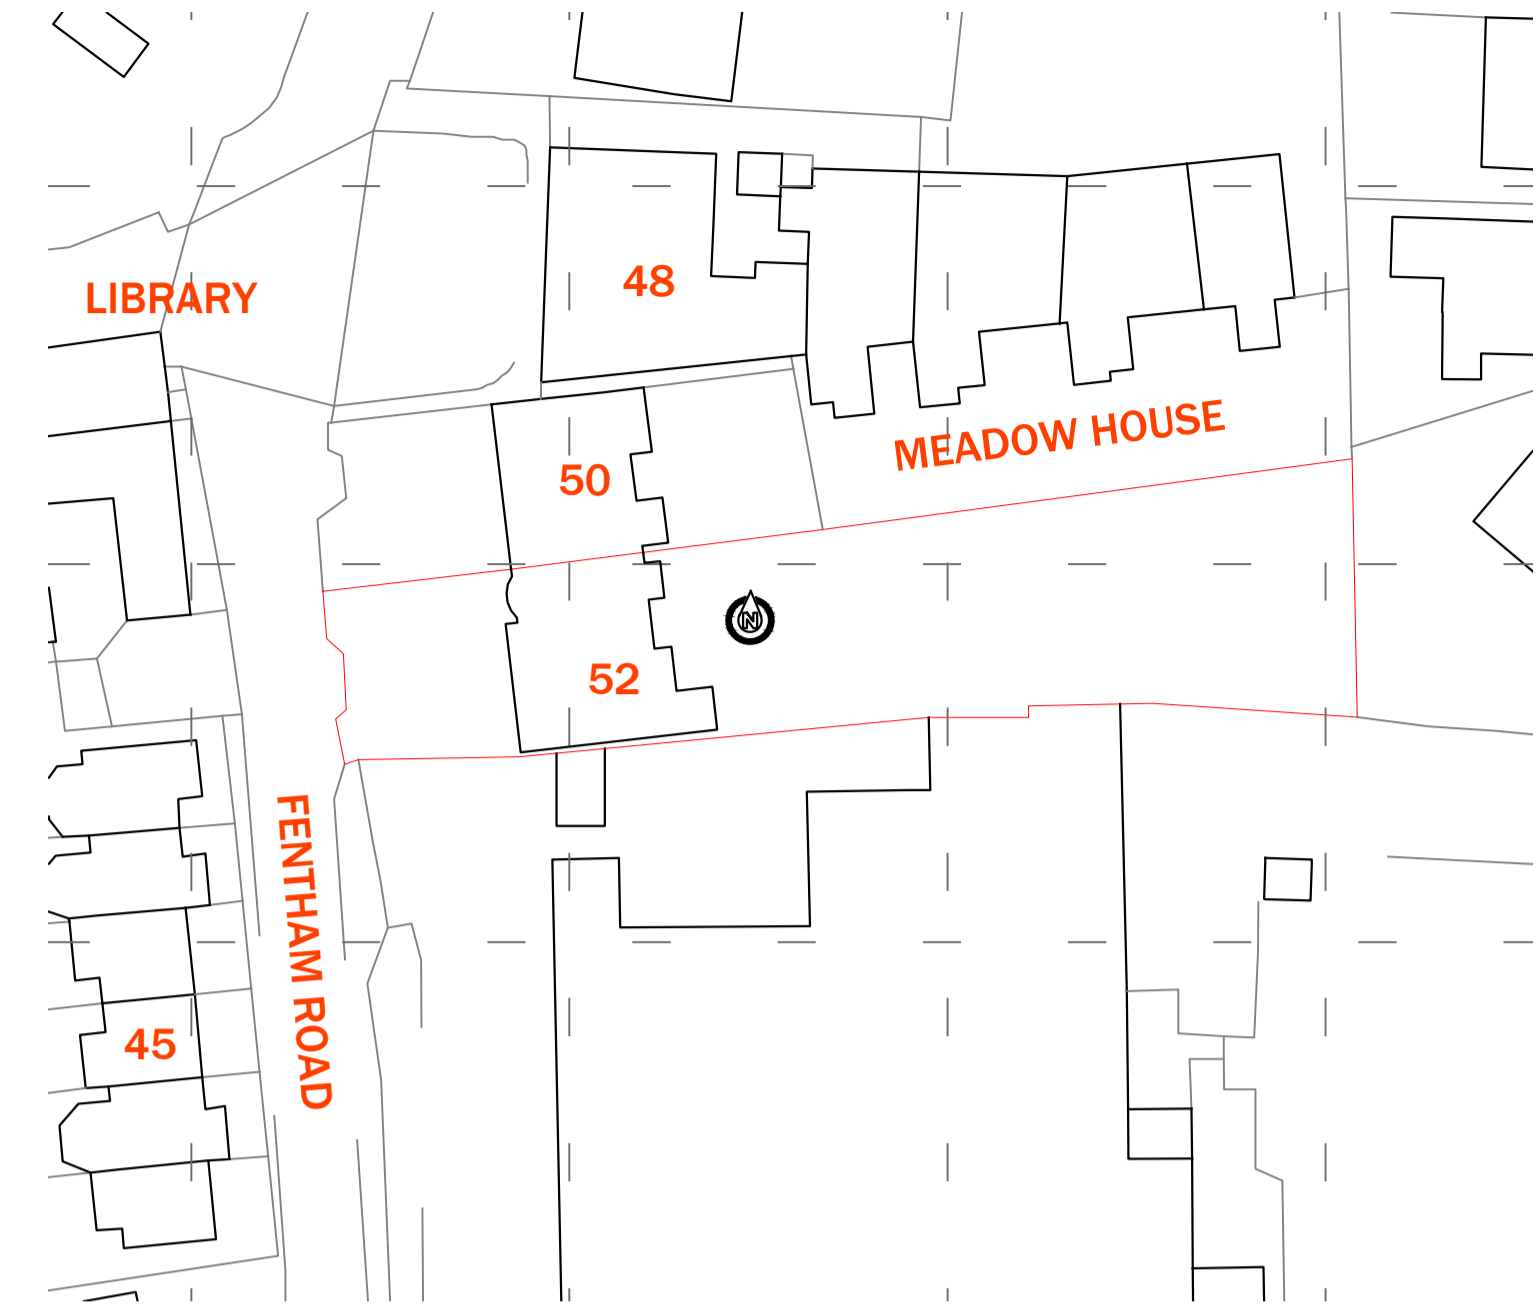

EXISTING BLOCK PLAN
1:500

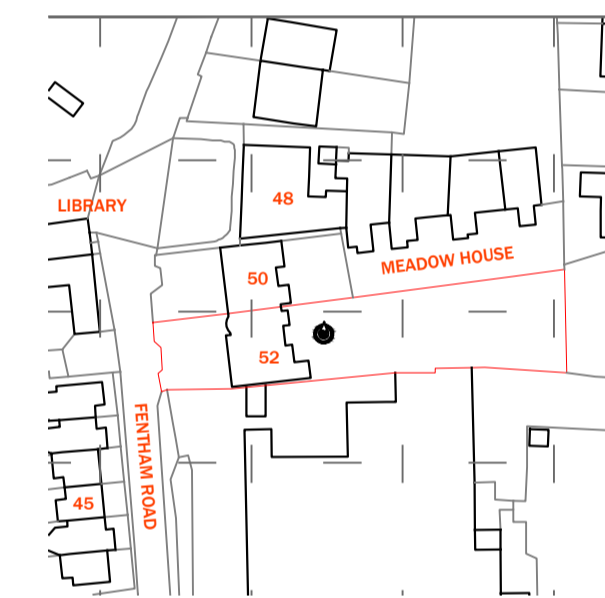

EXISTING LOCATION PLAN
1:1250

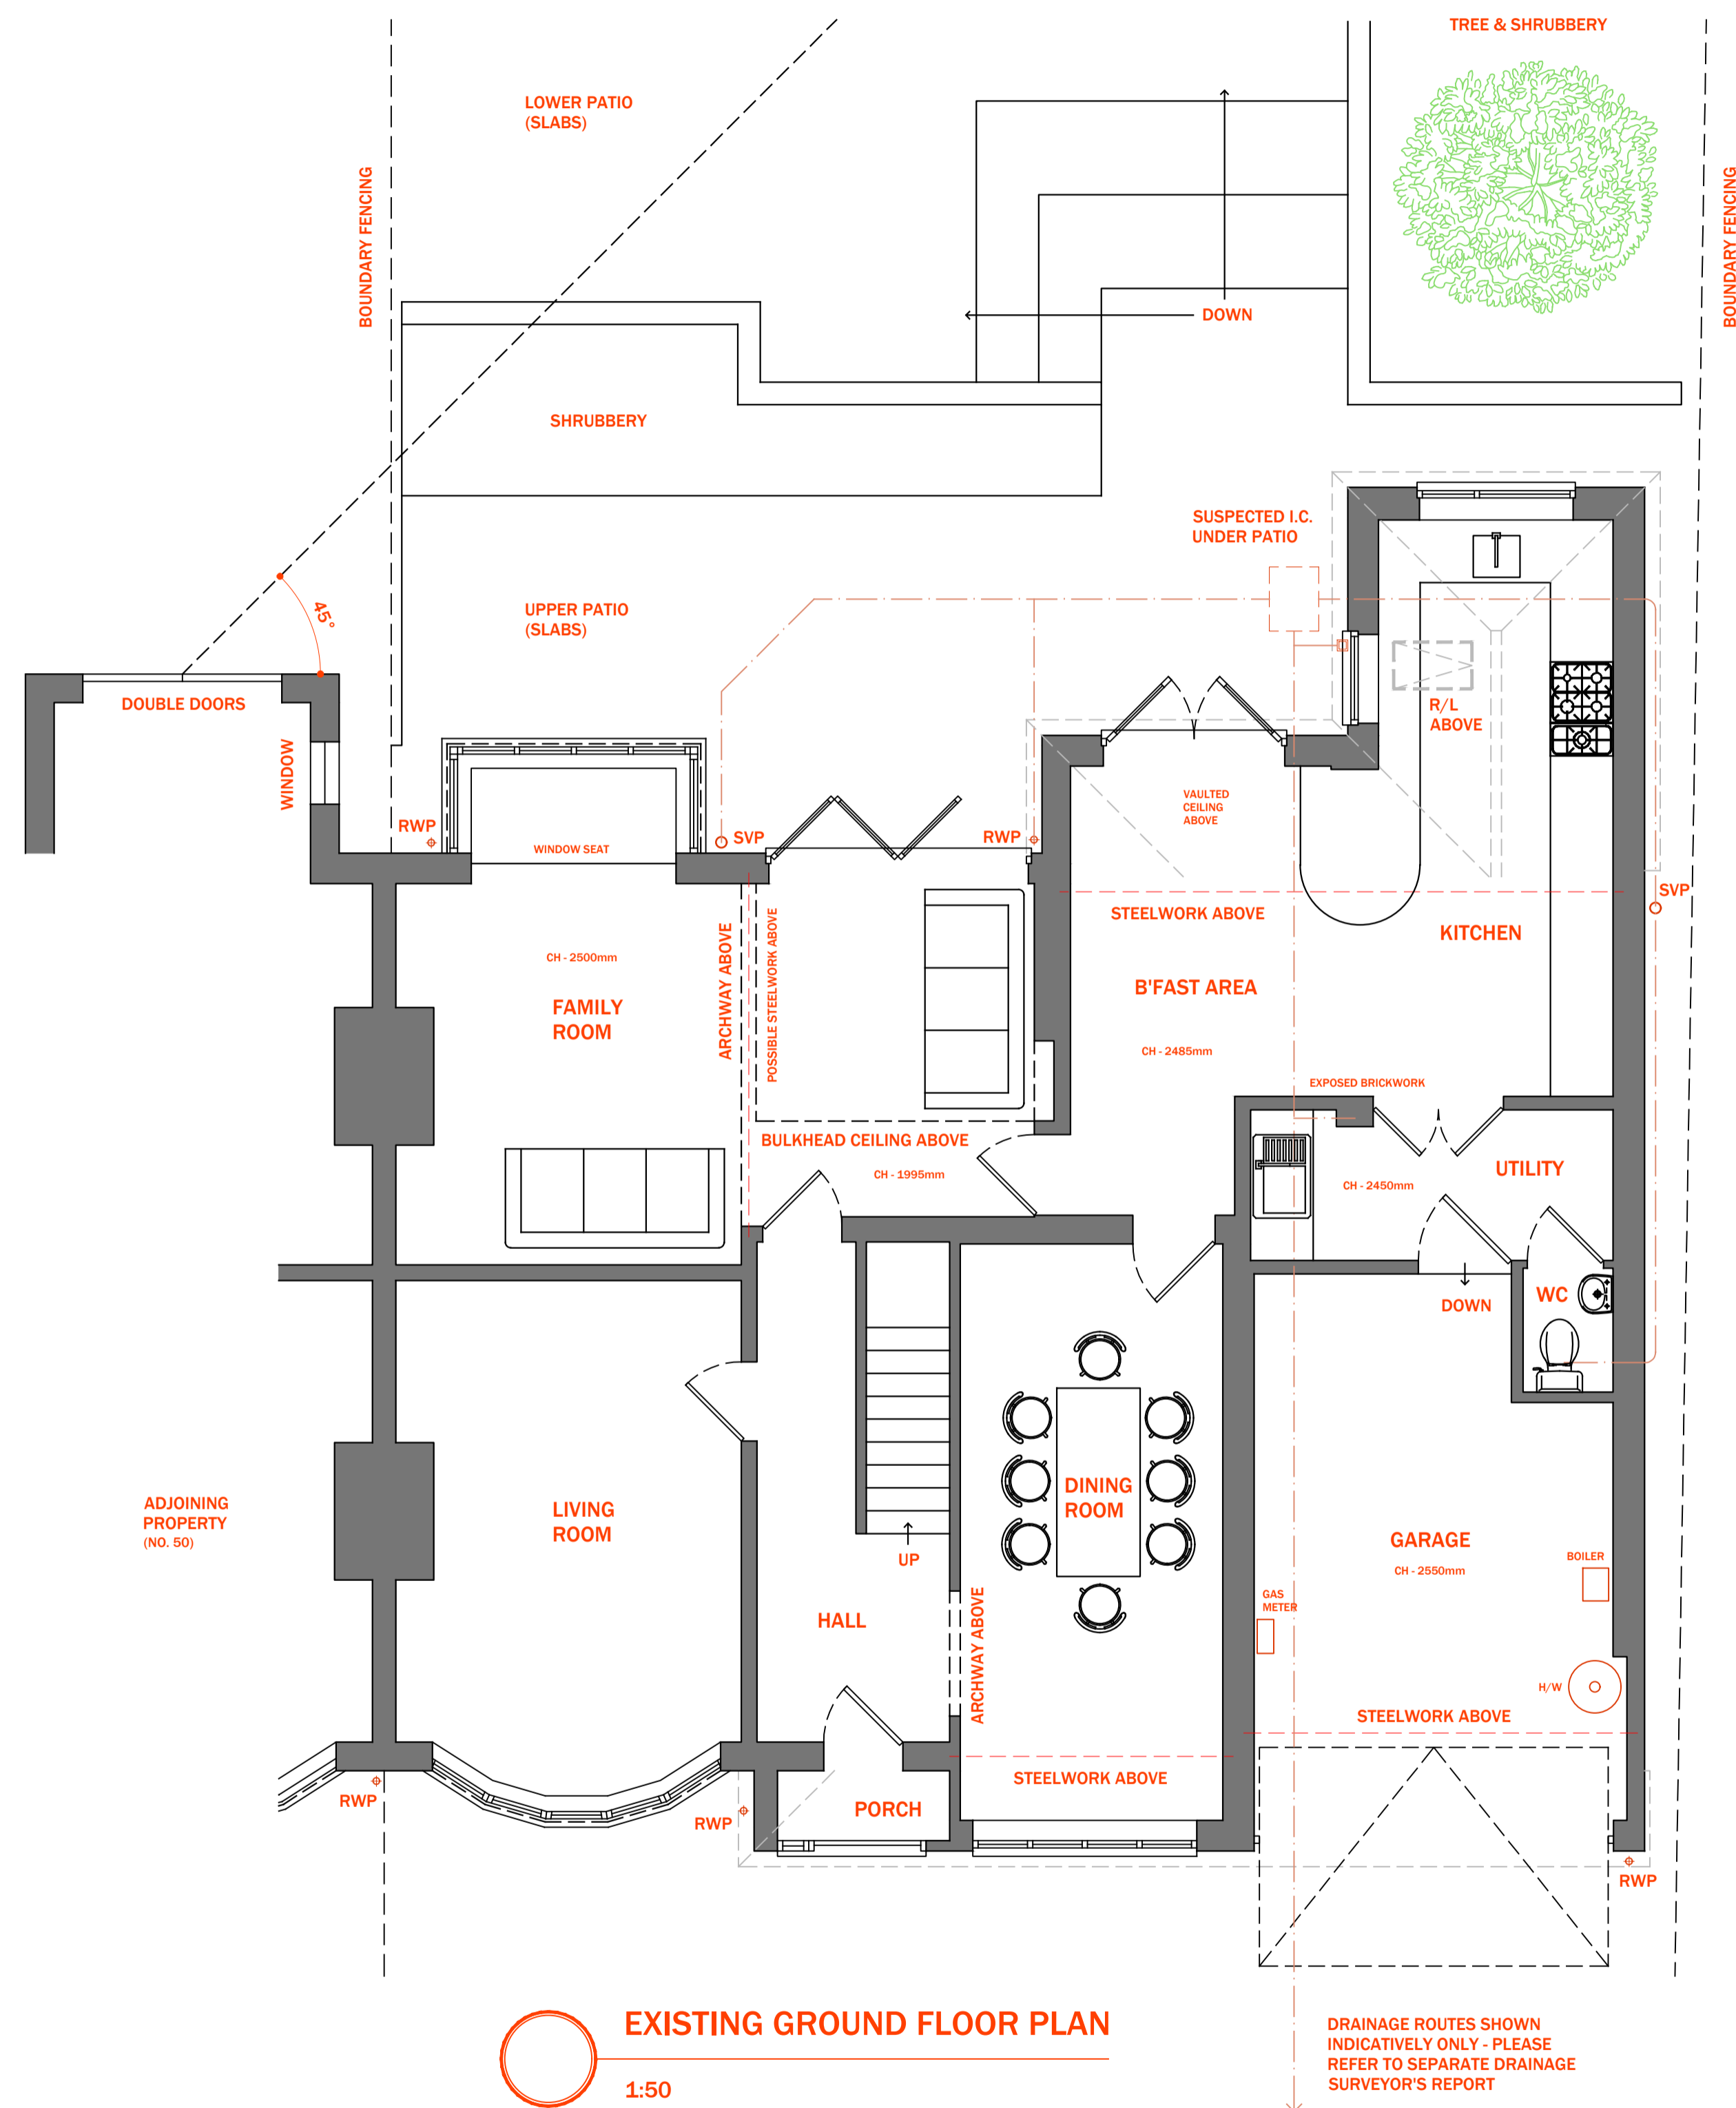

EXISTING GROUND FLOOR PLAN
1:50

