



NOTES: -  
LEVELS NOT RELATIVE TO OSBM  
BASED ON FFL AS SHOWN  
VALUE 10.00M

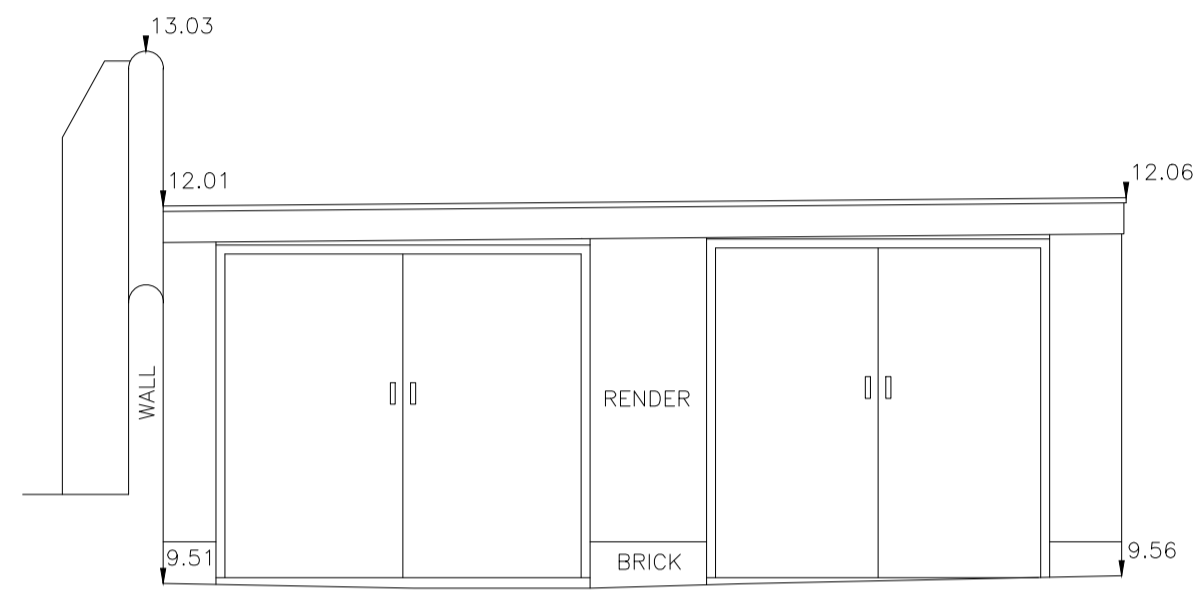


DATUM LEVEL 7.00M

GARAGE SOUTH ELEVATION (FRONT)

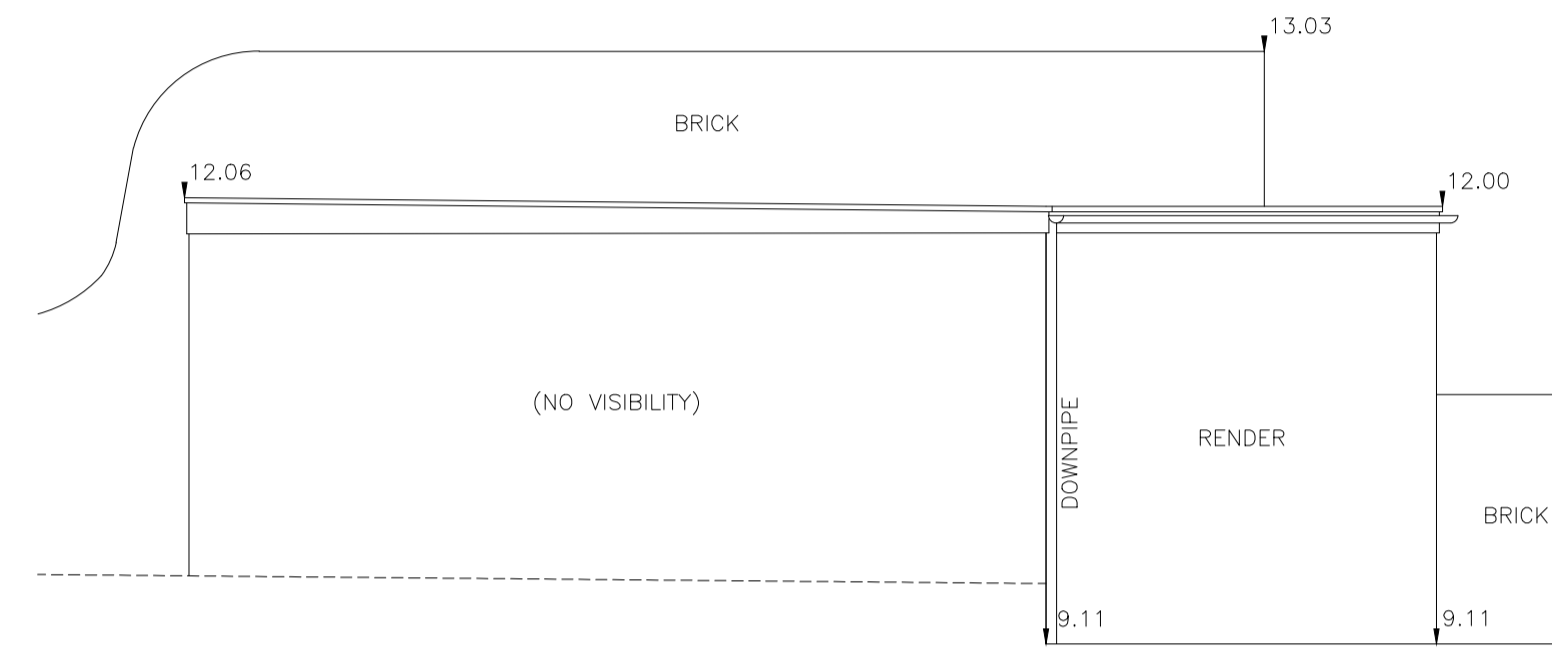


DATUM LEVEL 7.00M

GARAGE EAST ELEVATION (SIDE)

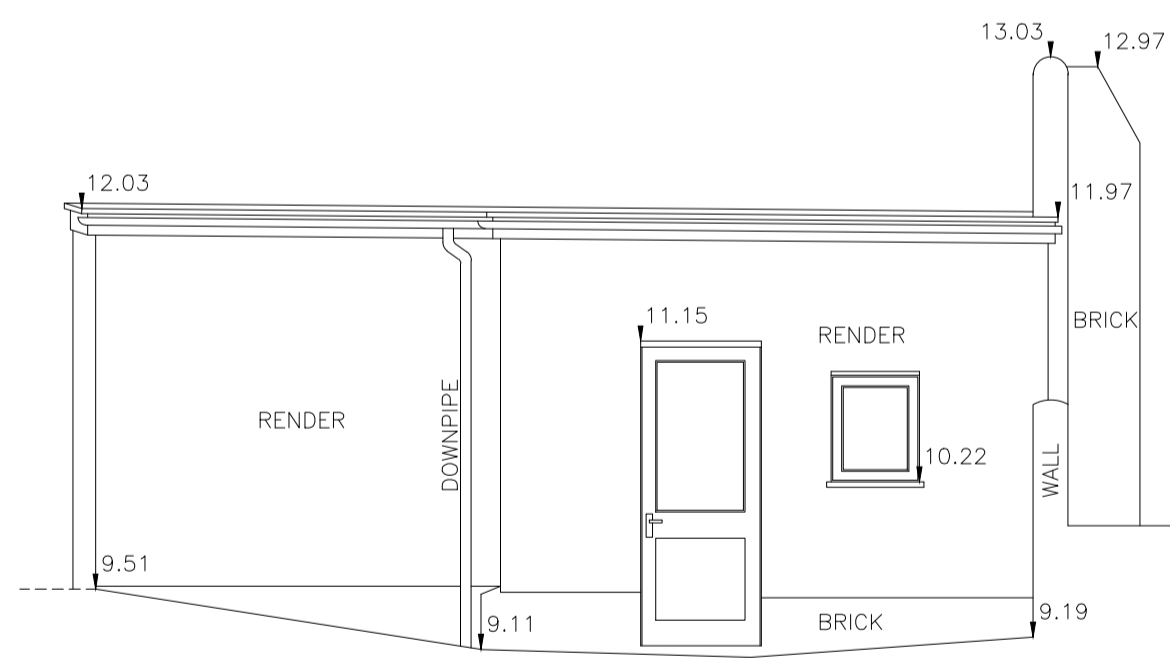

DATUM LEVEL 7.00M

GARAGE NORTH ELEVATION (REAR)

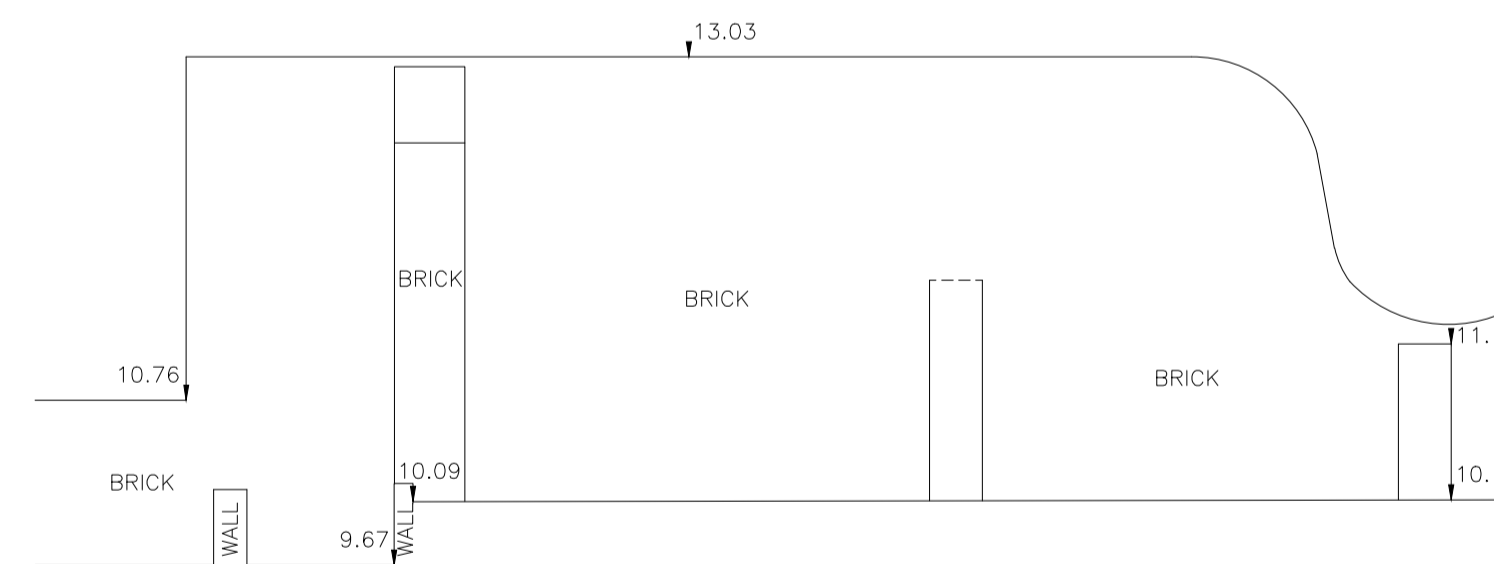

DATUM LEVEL 7.00M

GARAGE WEST ELEVATION (SIDE)



FOR TOPOGRAPHICAL SURVEY SEE: MS-6282  
FOR FLOOR PLANS SEE: MS-6282A

**Brandon Surveys**

BURLINGTON HOUSE  
369 WELLSBOROUGH ROAD  
NORTHAMPTON  
NN1 4EU  
TEL : 01804 602287

CLIENT  
DONALD PURKISS + ASSOCIATES LLP  
1A KING STREET  
SAFFRON WALDEN  
ESSEX  
CB10 1HE

LOCATION  
17 MOUNT PLEASANT ROAD  
SAFFRON WALDEN  
ESSEX  
CB11 3AE

TITLE  
ELEVATIONS

DRAWING NUMBER  
MS-6282B  
SHEET 3 OF 3

SCALE  
1:50

SIZE  
A1

AUTHOR  
CA

DATE  
JULY 2022