

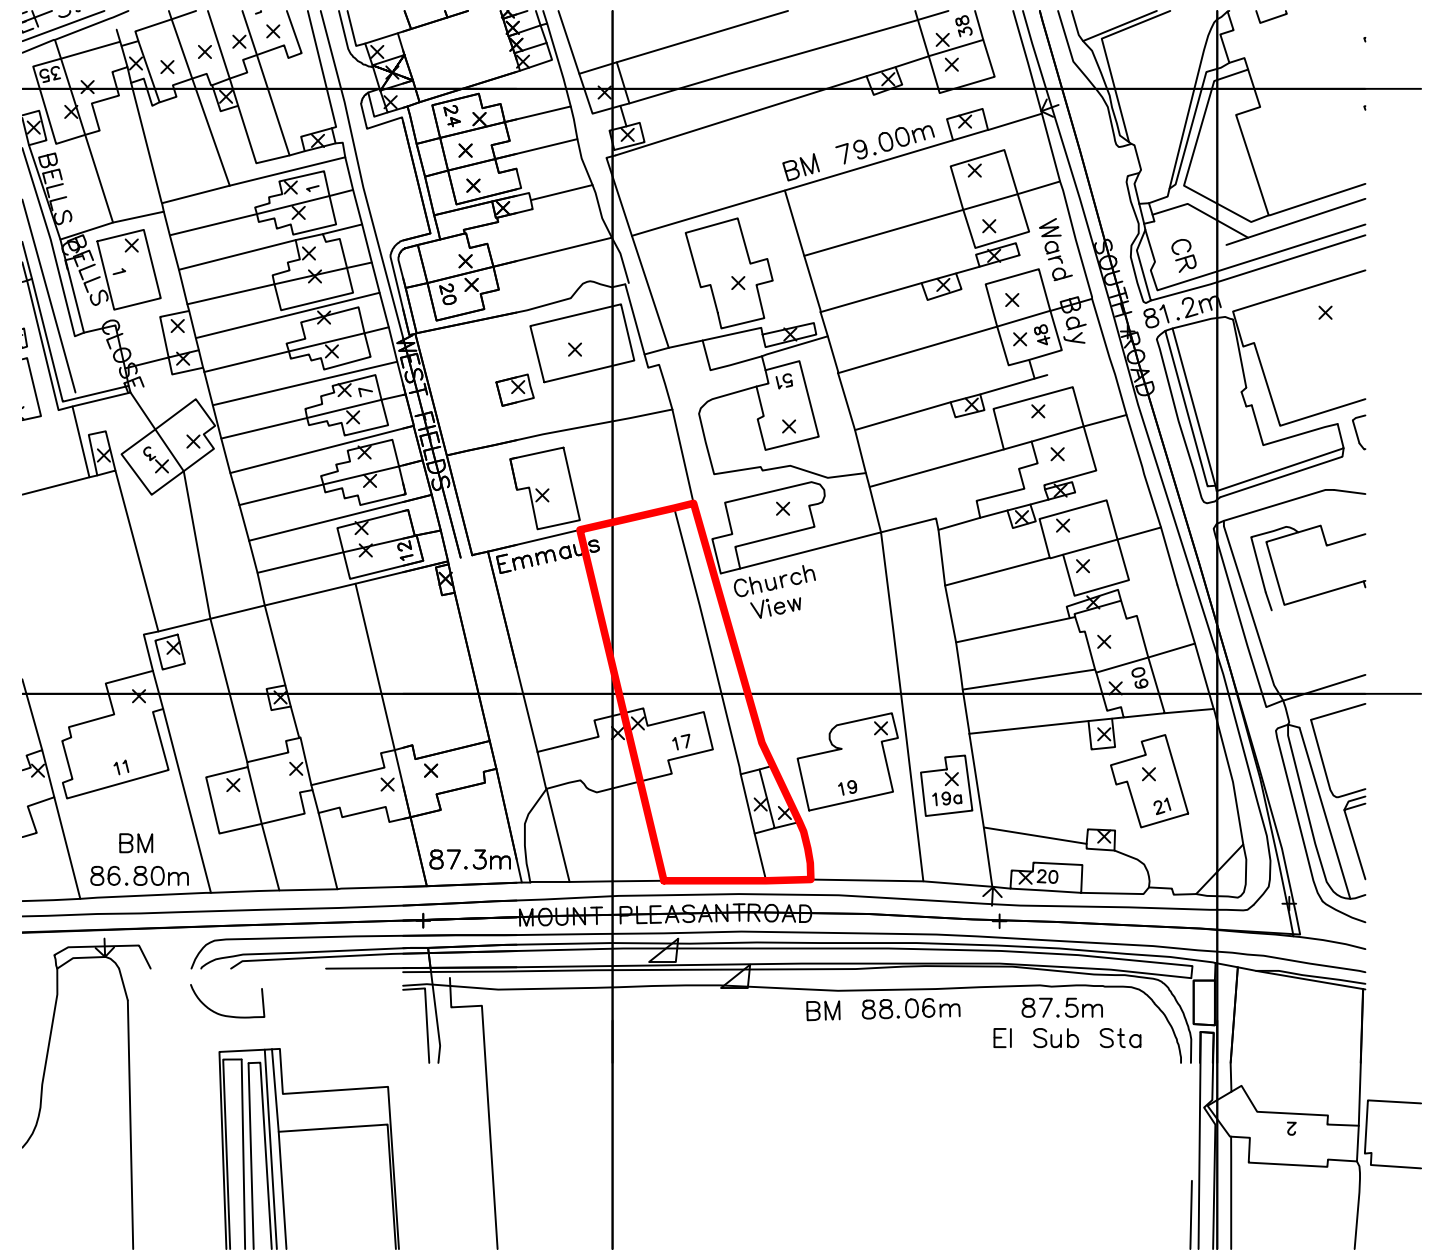



Block plan as proposed including roof plan

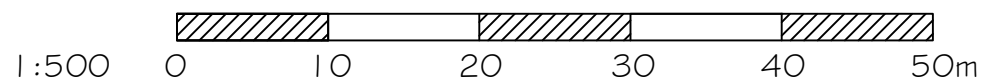

Location Plan as Existing

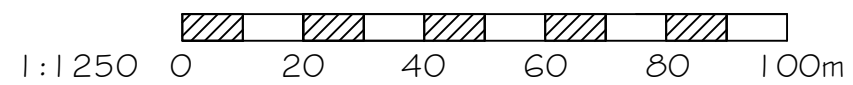

Alterations at 17 Mount Pleasant Road for Mr & Mrs Marsh	
Block & Location Plan	
SCALE 1:500, 1:1250 at A3	DWG No. 2320.03
<b>DONALD PURKISS</b>  <b>ASSOCIATES</b> <i>chartered architects</i>	
<b>1A KING STREET</b> <b>SAFFRON WALDEN, ESSEX CB10 1HE</b> <b>TEL: 01799 523087 &amp; 527202</b>	
E-mail: <a href="mailto:dpa@purkissarchitects.co.uk">dpa@purkissarchitects.co.uk</a>	