


SECOND FLOOR PLAN



GARAGE FLOOR PLAN

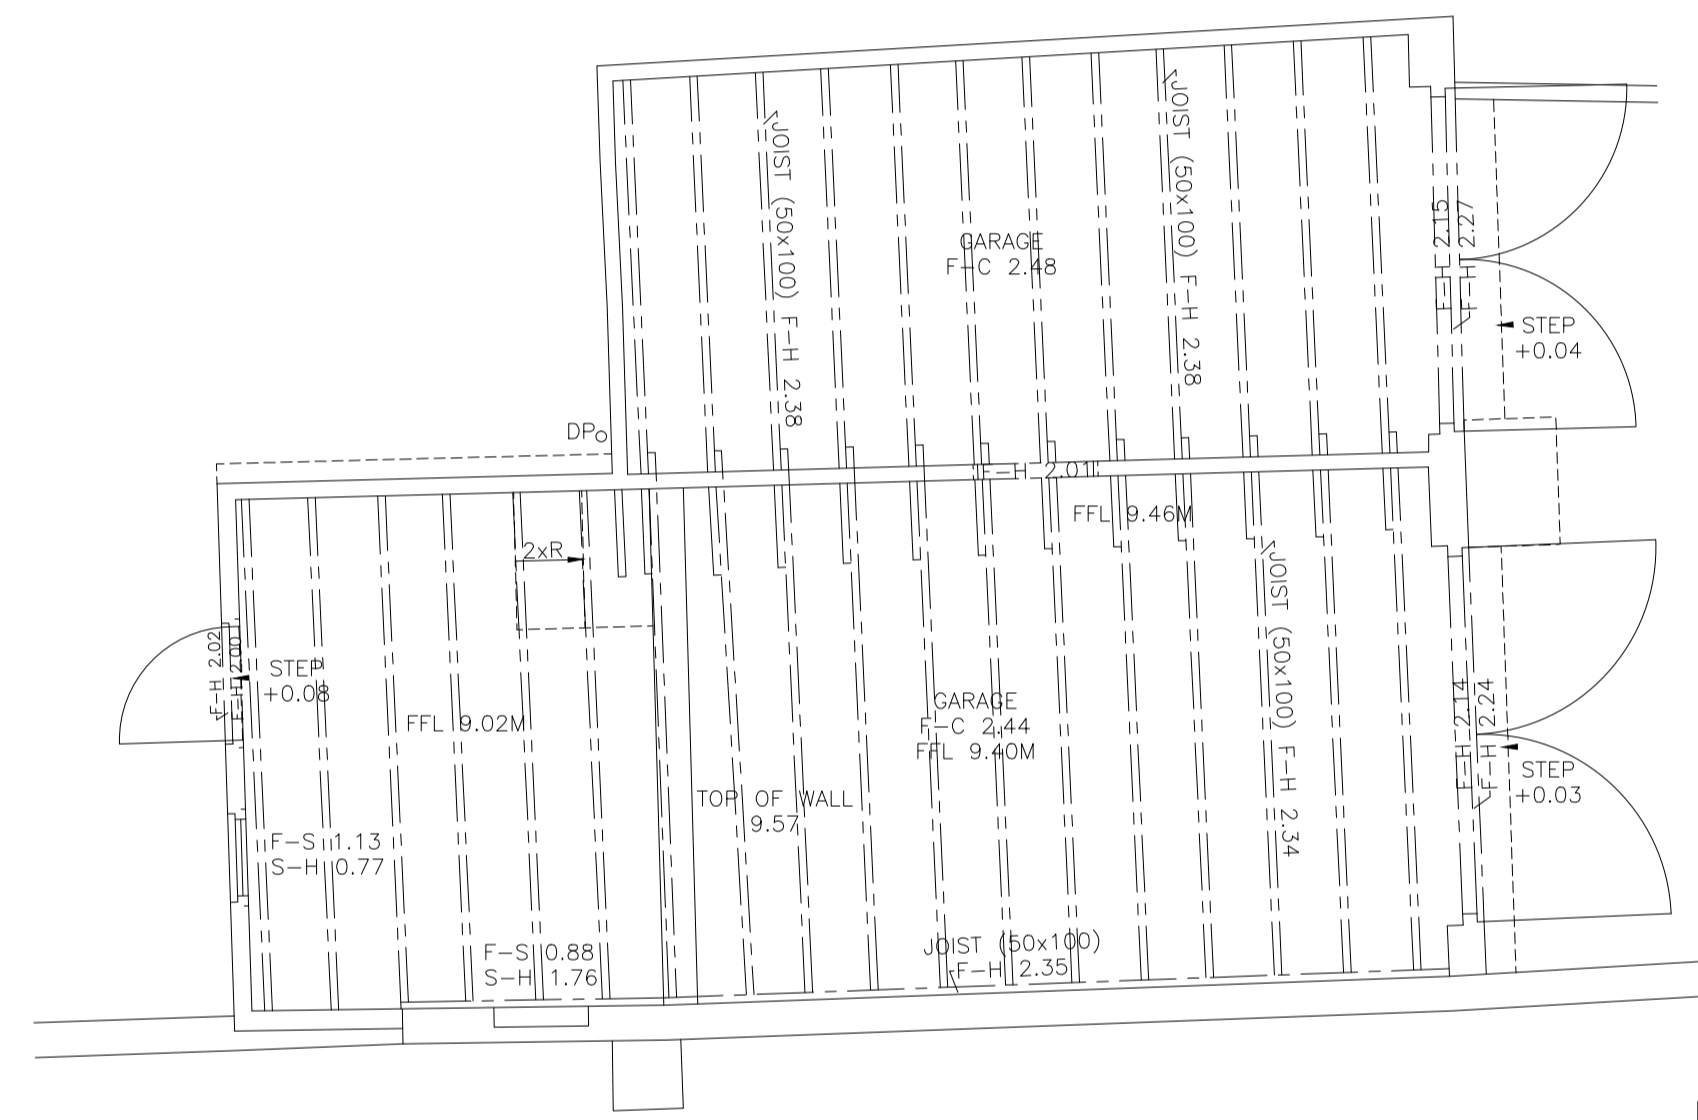

NOTES:-
GRID OF LOCAL ORIGIN.
LEVELS NOT RELATIVE TO OSBM
LOCAL DATUM FFL AS SHOWN
VALUE 10.00M.

KEY:-
DP DOWN PIPE
FFL FINISHED FLOOR LEVEL
F-C FLOOR TO CEILING
F-FC FLOOR TO FALSE CEILING
F-H FLOOR TO HEAD
F-S FLOOR TO SILL
F-SPR FLOOR TO SPRING
F-TOA FLOOR TO TOP OF ARCH
F-TC FLOOR TO TRUE CEILING
G GULLY
IC INSPECTION CHAMBER
S-H SILL TO HEAD
TOW TOP OF WALL
VP VENT PIPE
+0.00 CHANGE IN HEIGHT
STEP/STAIR ASCEND
SOFFIT/RAMP DESCEND
RADIATOR
TR TOWEL RAIL

FOR TOPOGRAPHICAL SURVEY SEE: MS-6262
FOR ELEVATIONS SEE: MS-6262B



BULLINGTON HOUSE
369 WELLSBOROUGH ROAD
NORTHAMPTON
NN1 4RU
TEL : 01604 602287



NORTH ARROW GRAPHICALLY ORIENTATED

CLIENT DONALD PURKISS + ASSOCIATES LLP
1A KING STREET
SAFFRON WALDEN
ESSEX
CB10 1HE

LOCATION 17 MOUNT PLEASANT ROAD
SAFFRON WALDEN
ESSEX
CB11 3AE

TITLE FLOOR PLANS

DRAWING NUMBER	SCALE	SIZE
MS-6262A SHEET 4 OF 4	1:50	A1
AUTHOR	DATE	
AT / CA	JULY 2022	