

1:100 SCALE BAR

MATERIAL LIST

EXISTING

Walls
UPVC Cladding,
Face Brick
Render

Roof
Conc Interlocking Tile

Windows:
UPVC


Doors:
UPVC, Aluminium

Facia/Soffits:
UPVC


Downpipes/Guttering:
White Plastic

PROPOSED

Proposed materials and floor levels to match existing.

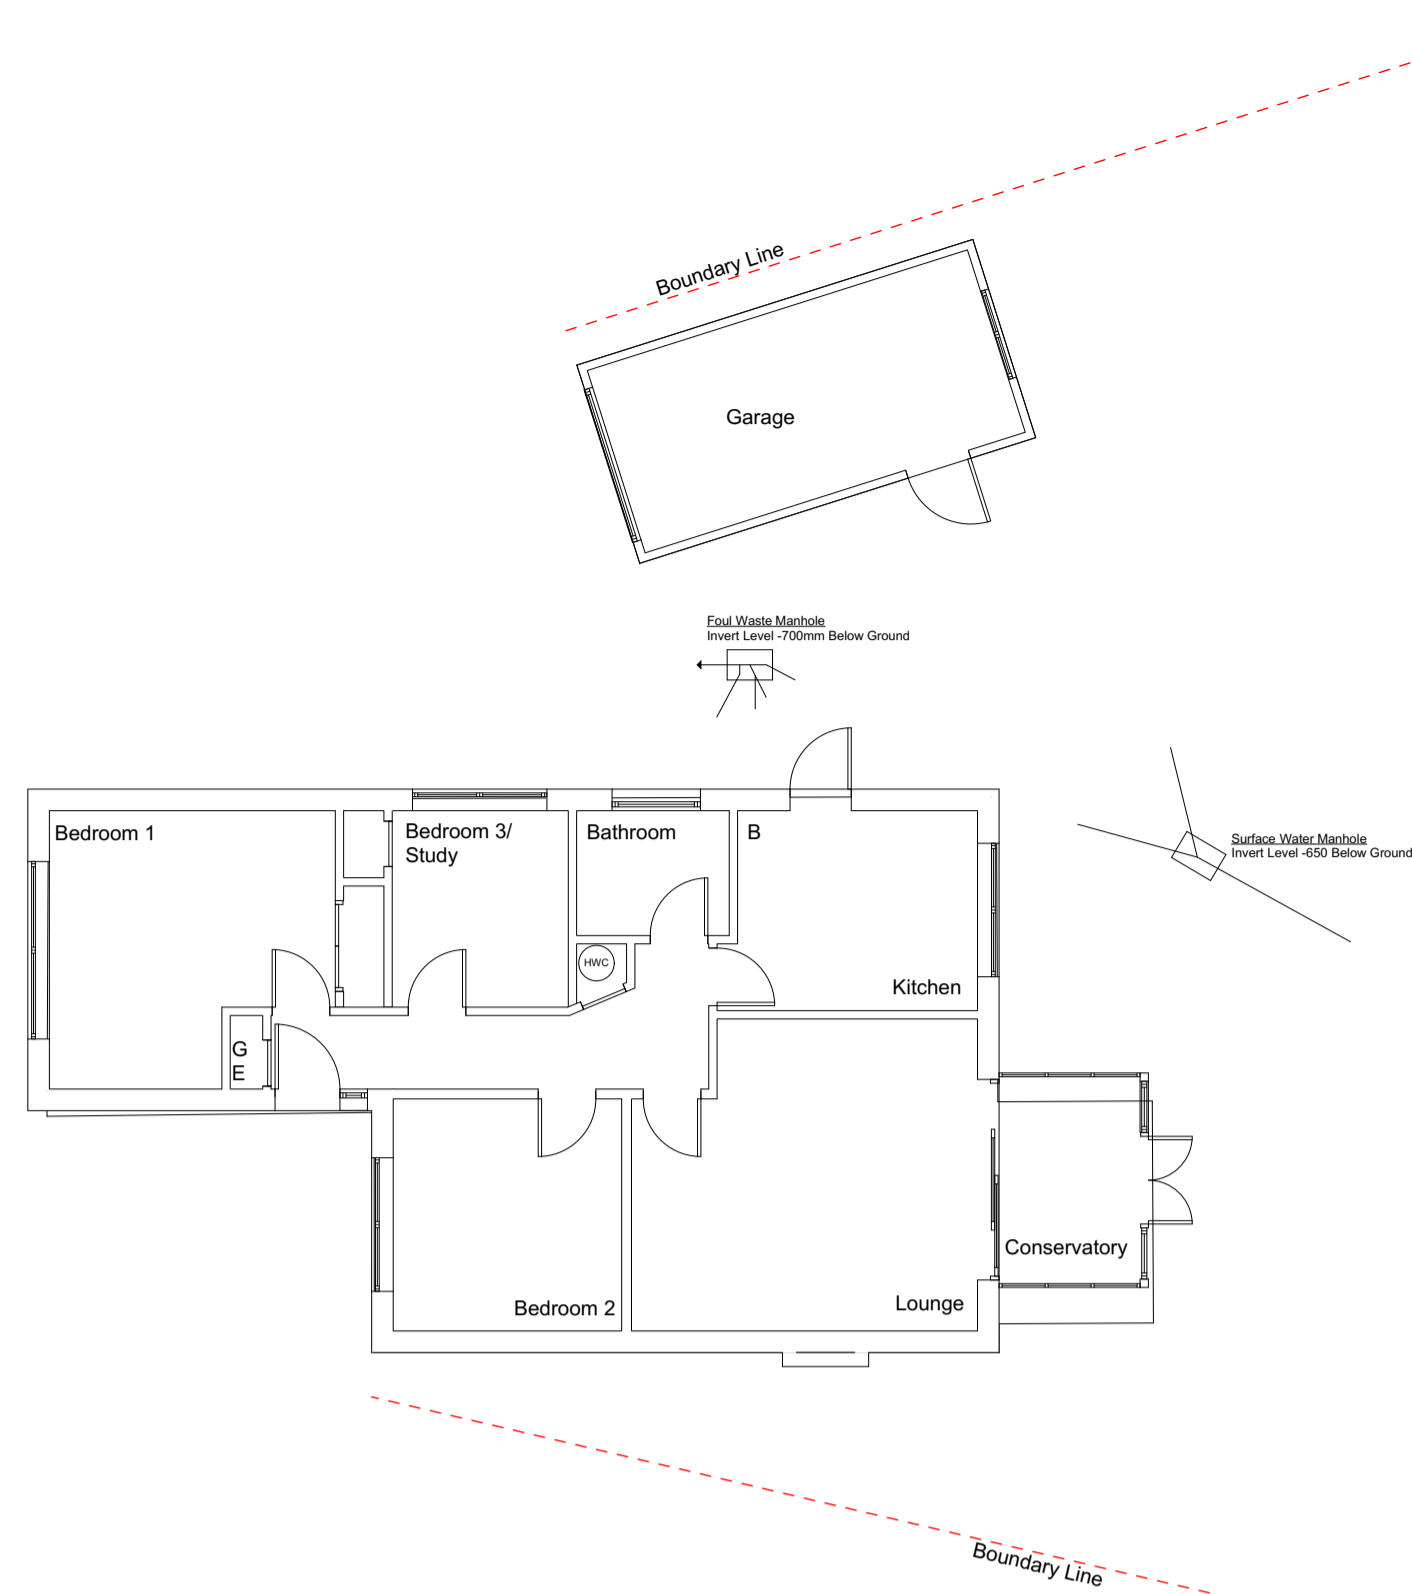


GROUND FLOOR

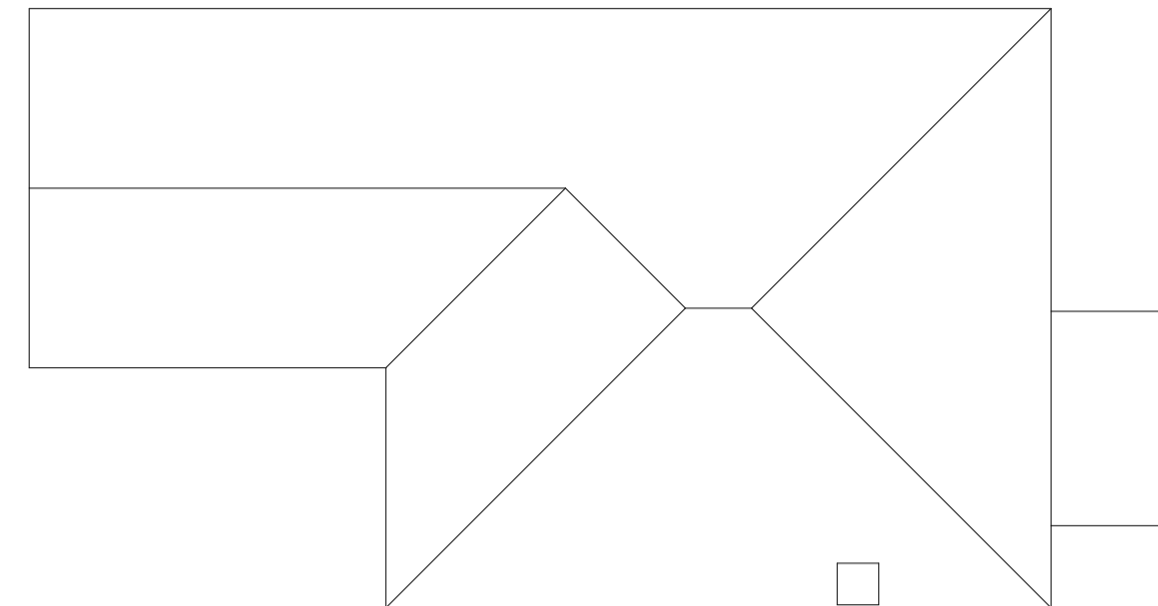


ROOF PLAN


EXISTING FLOOR PLANS SCALE 1:100

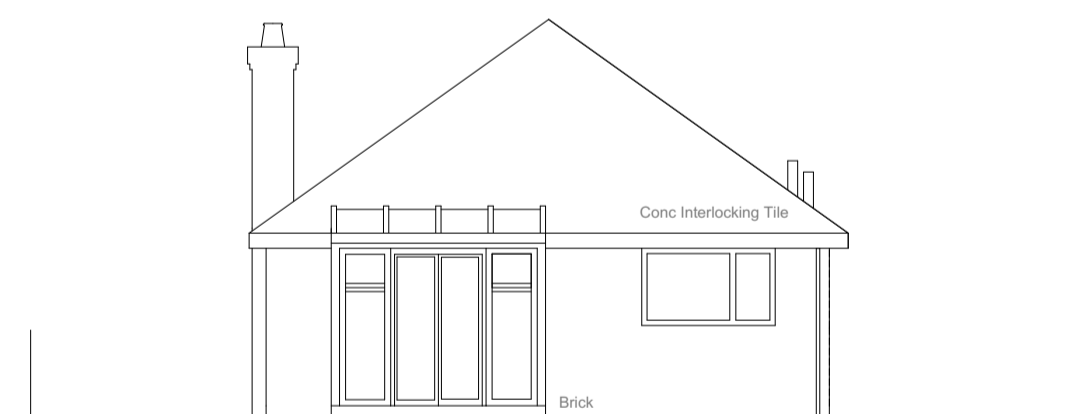


Rear S. Elevation

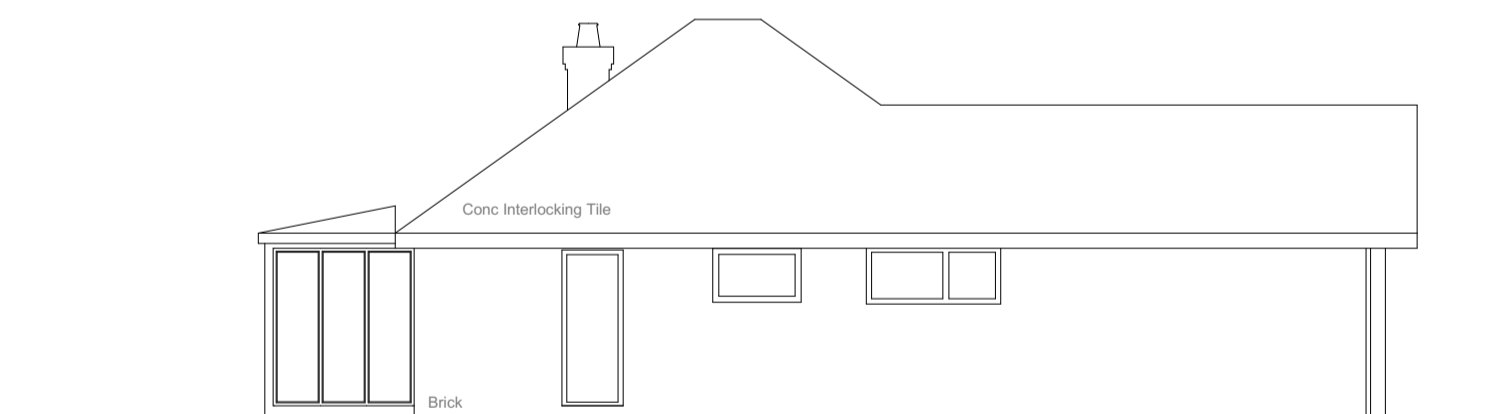

Side E. Elevation

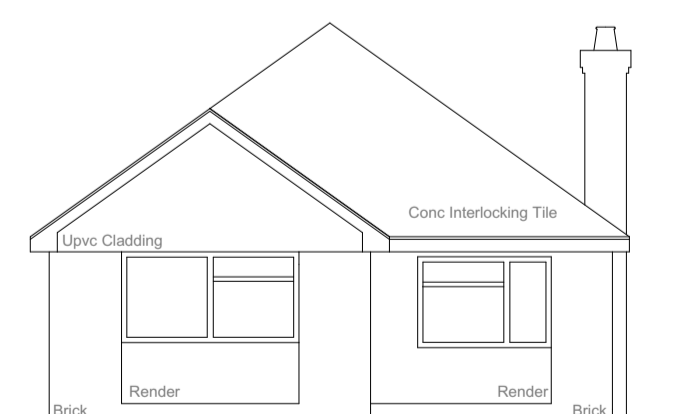

Front N. Elevation

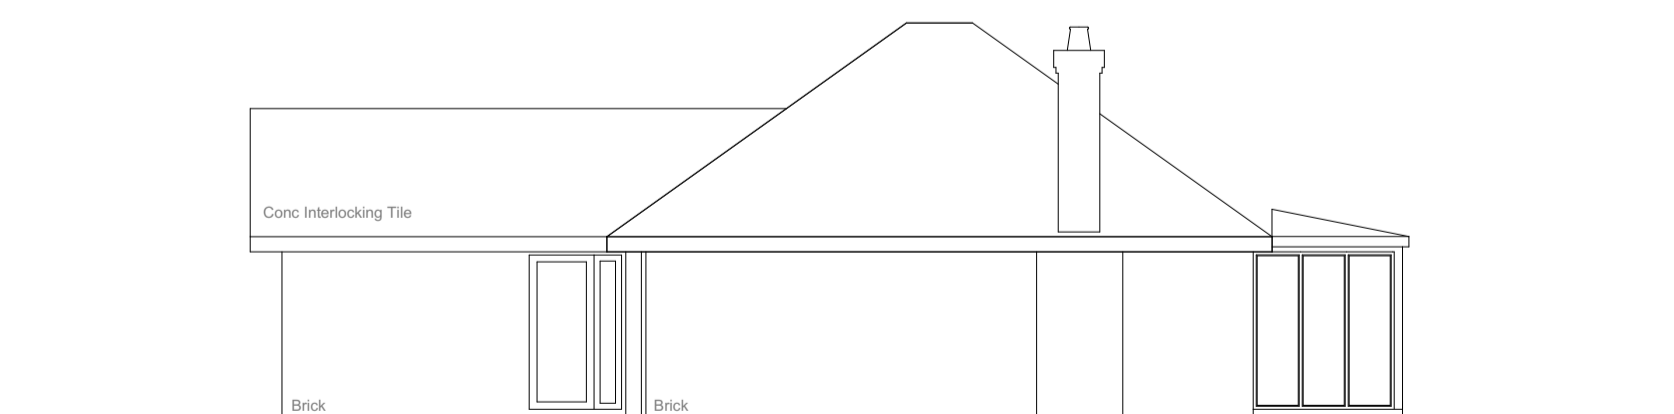

Side W. Elevation

EXISTING ELEVATIONS SCALE 1:100



LOCATION PLAN SCALE 1:1250

REV	DATE	DESCRIPTION
STATUS: PLANNING PERMISSION		

PROJECT NO: 4MC-24

SCALE: 1:100 @A1

DATE: 13.03.2024

SITE ADDRESS:

**4 Moton Close, Horsell,
GU214TW.**

DRG NO:

MC-P-01

DRG TITLE:

**Existing
Plans & Elevations**

ADAPT ARCHITECTURE LIMITED
INFO@ADAPTARCHITECTURE.CO.UK
T: 01483 904 154

