


**EXISTING SITE PLAN**

- 1. EXISTING DWELLING.
- 2. EXISTING SINGLE STOREY REAR EXTENSION TO BE DEMOLISHED.

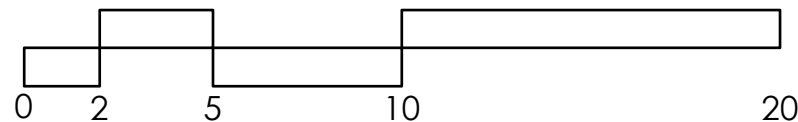

1:200 SCALE BAR



Flat 1, 10 Woodstock Road,  
Redland, Bristol, BS6 7EJ  
07773306989  
Hello@metcalfedesignltd.co.uk  
www.metcalfedesignltd.co.uk

Project:  
9 Station Road, Coalpit Heath, Bristol,  
BS36 2TJ

Client:  
Ryan Bath

Scale: 1:200    Paper Size: A3    Filename:  
24144 - Ryan Bath, 9 Station  
Road.VWX

Rv:    Date:    By:    Ap:    Note:

Drawing Title:  
Existing Site Plan

Project No.:	Drawing No.:	Rev.:
<b>24144</b>	<b>LDC06</b>	-

Date: 04.03.24    Drawn: KM    Checked: KM    Status: Planning

Only to be used on the site for which designed. The electronic transmission of designs/information contained in this drawing is carried out entirely at the User's risk and Metcalfe Design Ltd will have no liability for any errors or inaccuracies arising therefrom. The production of amended or updated information from the said design/information by the User is entirely the responsibility of the User and Metcalfe Design Ltd shall have no responsibility in respect thereof whatsoever.