


GROSS INTERNAL AREA- 18.90SQM

PROPOSED LOFT PLAN
1 : 100

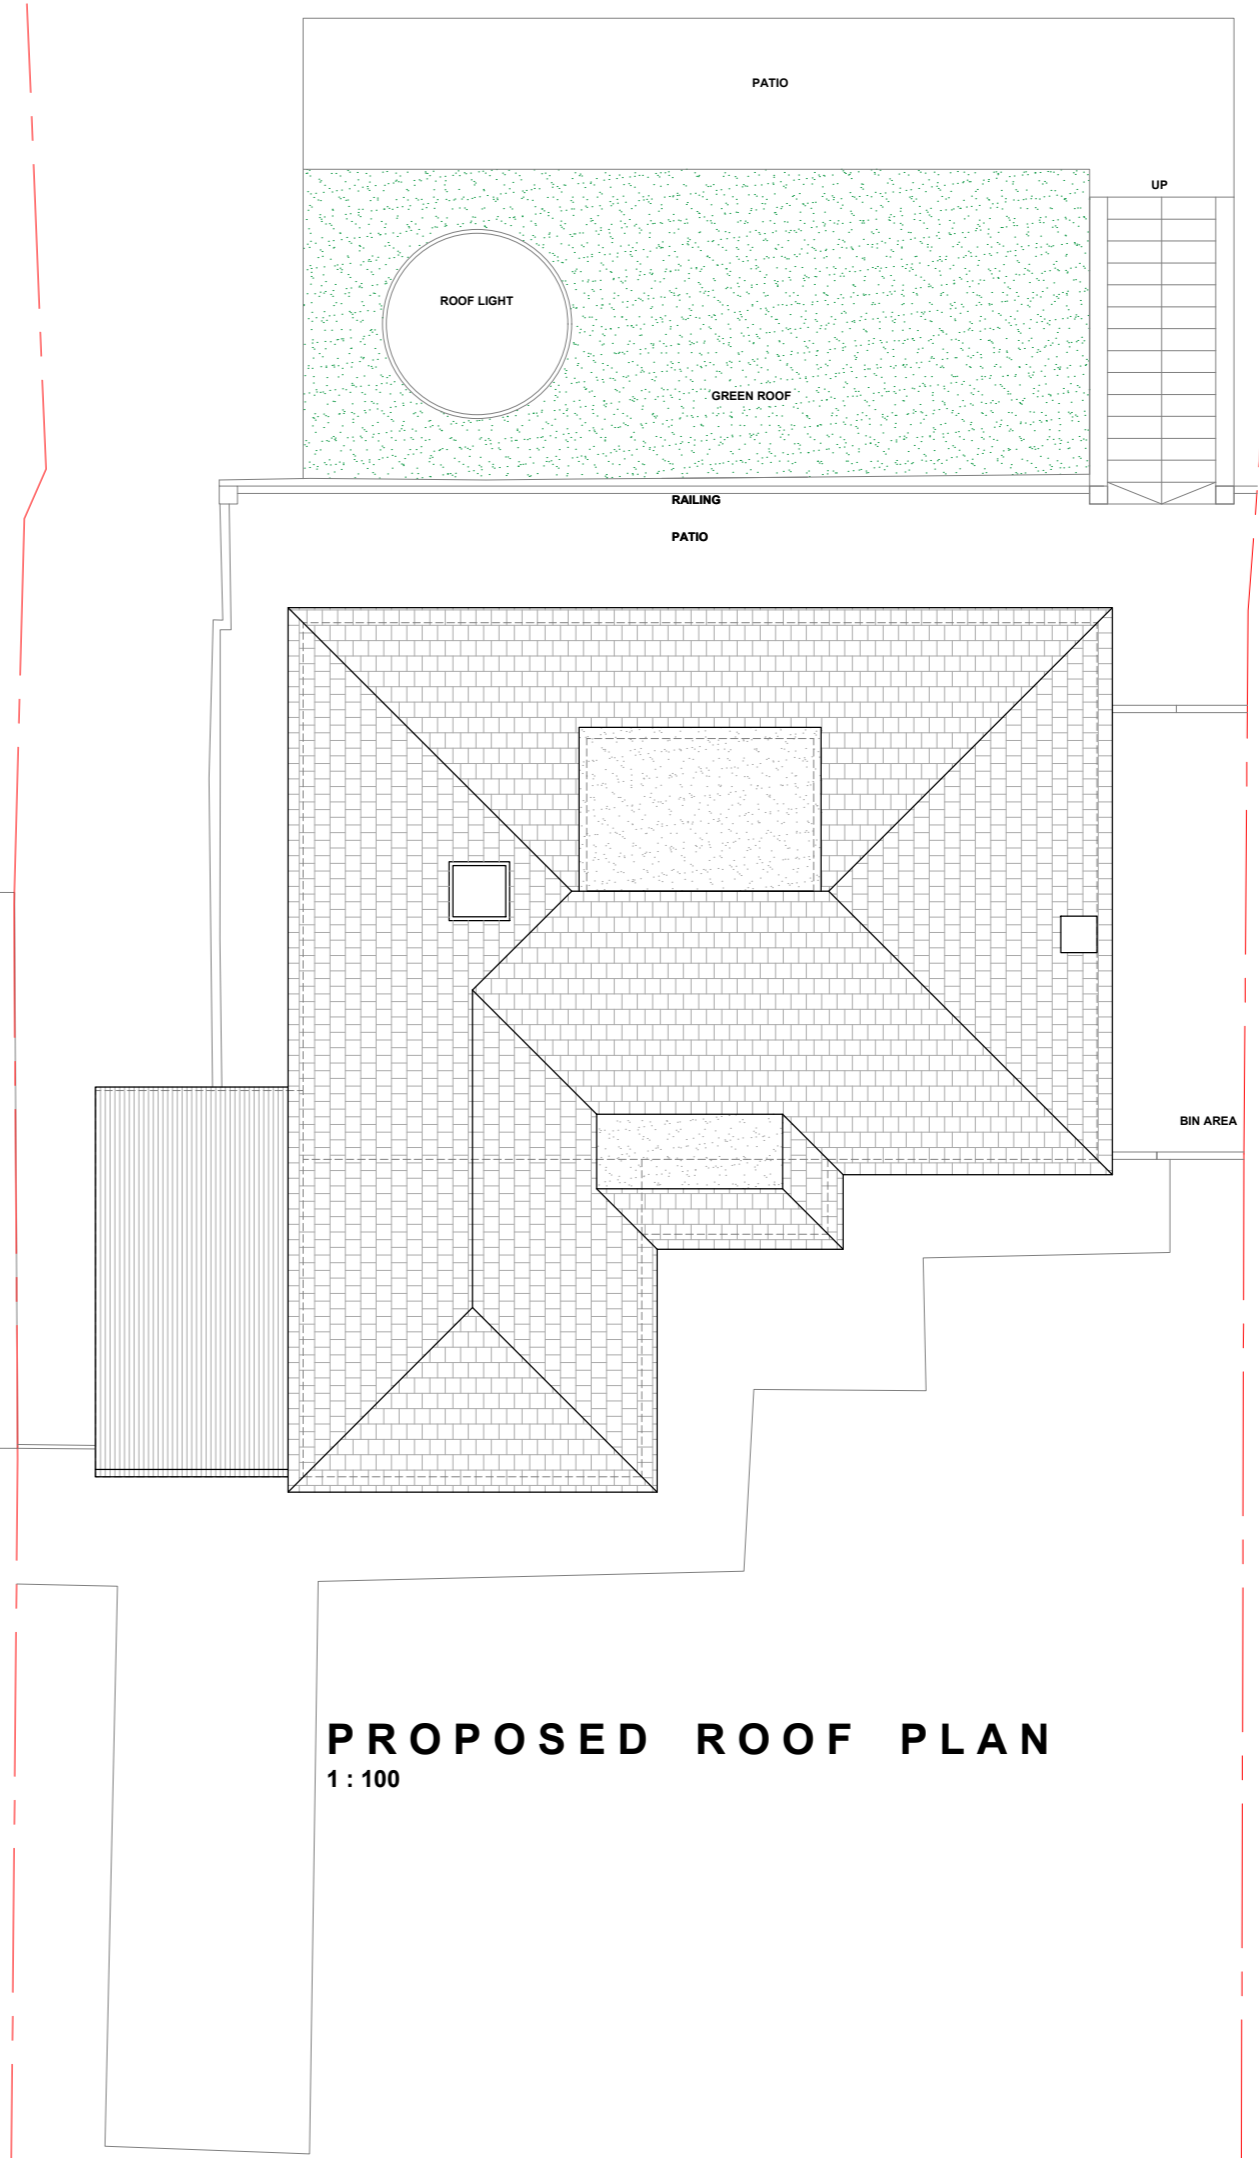

PROPOSED ROOF PLAN
1 : 100

DRAWING NOTES

- Dimensions Written dimensions to be taken in preference to scaled dimensions. The Contractor is responsible for checking all dimensions before work starts.
- Local Authority All work is to be carried out to the requirements, and to the satisfaction of the Local Authority. These drawings are for planning purposes only.
- Discrepancies Any discrepancies to be brought to the attention of HCL immediately.

CONSTRUCTION (DESIGN AND MANAGEMENT) REGULATIONS 2015 DESIGNERS' IDENTIFICATION AND ASSESSMENT OF RISKS.

REVISIONS

REV	DATE	DESCRIPTION	BY	CH

PROJECT TITLE

90 Highfield Way, Chorleywood, Rickmansworth, WD3 7PH

DRAWING TITLE

Proposed Loft floor and Roof plan

CLIENT

Mr Ashutosh Tokeria

DRAWING No.

PN-007

REV


DATE

02-02-2024


DRAWING STATUS

PLANNING

SCALE @ A2 - As indicated

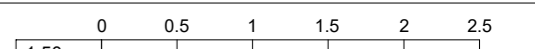

www.hexaform.co.uk
email=info@hexaform.co.uk
mobile=0736609999

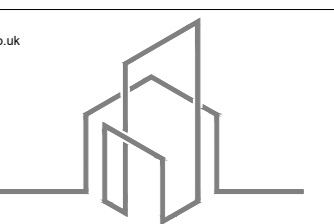

HEXAFORM
DESIGN AND BUILD