

DRAWING NOTES

Dimensions Written dimensions to be taken in preferences to scaled dimensions. The Contractor is responsible for checking all dimensions before work starts.

Local Authority All work is to be carried out to the requirements, and to the satisfaction of the Local Authority. These drawings are for planning purposes only.

Discrepancies Any discrepancies to be brought to the attention of HCL immediately.

CONSTRUCTION (DESIGN AND MANAGEMENT) REGULATIONS 2015 DESIGNERS' IDENTIFICATION AND ASSESSMENT OF RISKS.

REVISIONS

REV	DATE	DESCRIPTION	BY	CH

PROJECT TITLE

90 Highfield Way, Chorleywood, Rickmansworth, WD3 7PH

DRAWING TITLE

Existing Ground and Loft floor plan

CLIENT

Mr Ashutosh Tokeria

DRAWING No.

PN-003

REV


DATE

02-02-2024


DRAWING STATUS

PLANNING

SCALE @ A2 - As indicated

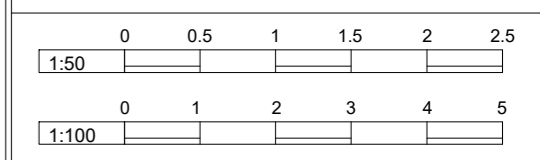


www.hexaform.co.uk
email: info@hexaform.co.uk
mobile: 0735609595

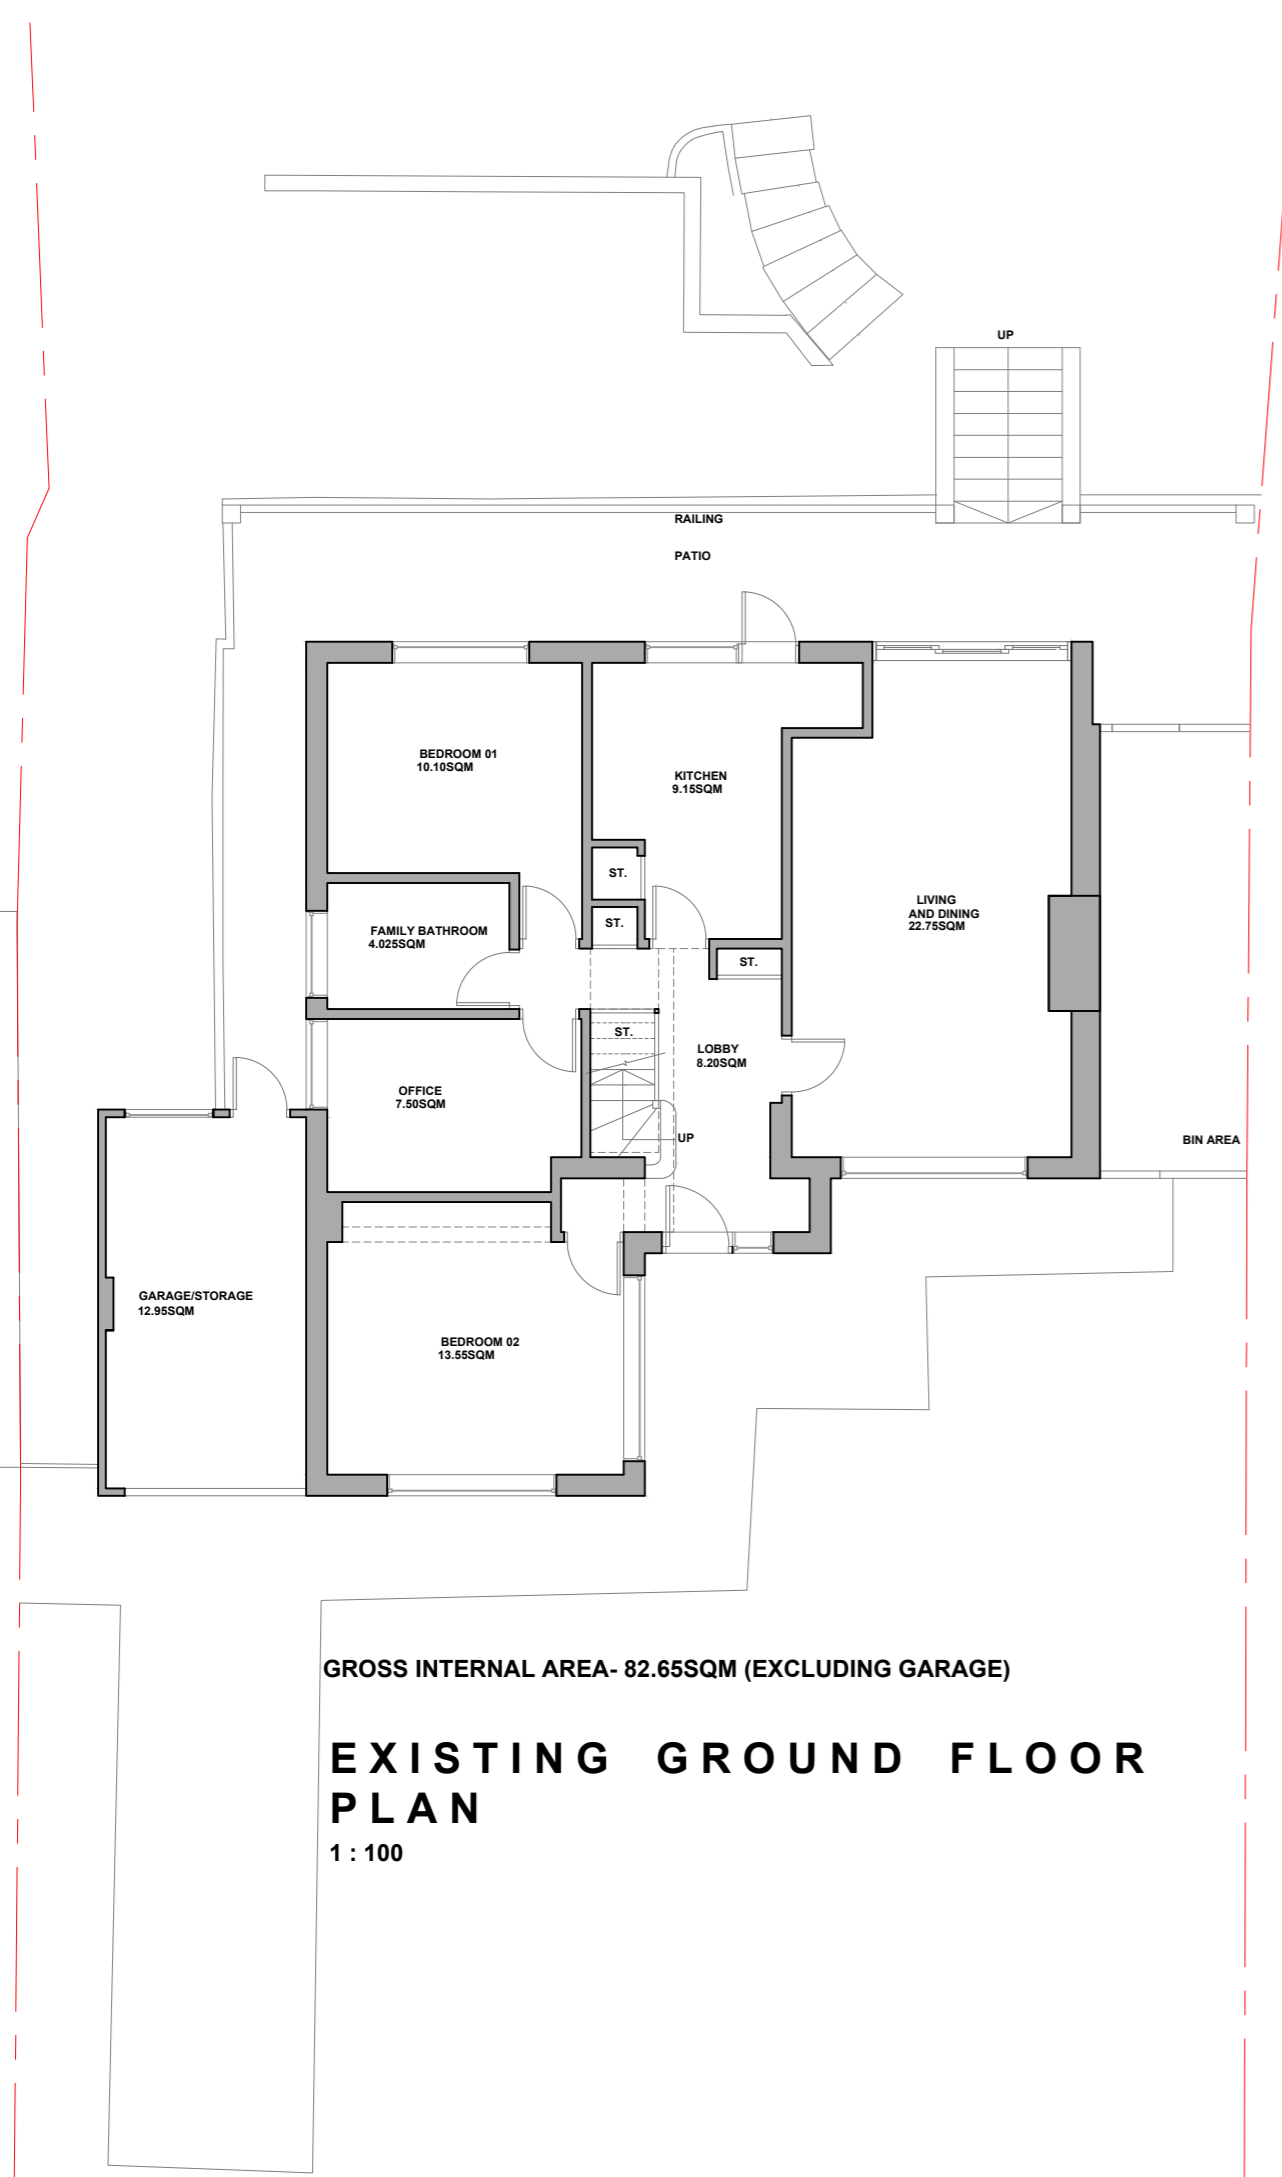

GROSS INTERNAL AREA- 82.65SQM (EXCLUDING GARAGE)

EXISTING GROUND FLOOR PLAN

1 : 100

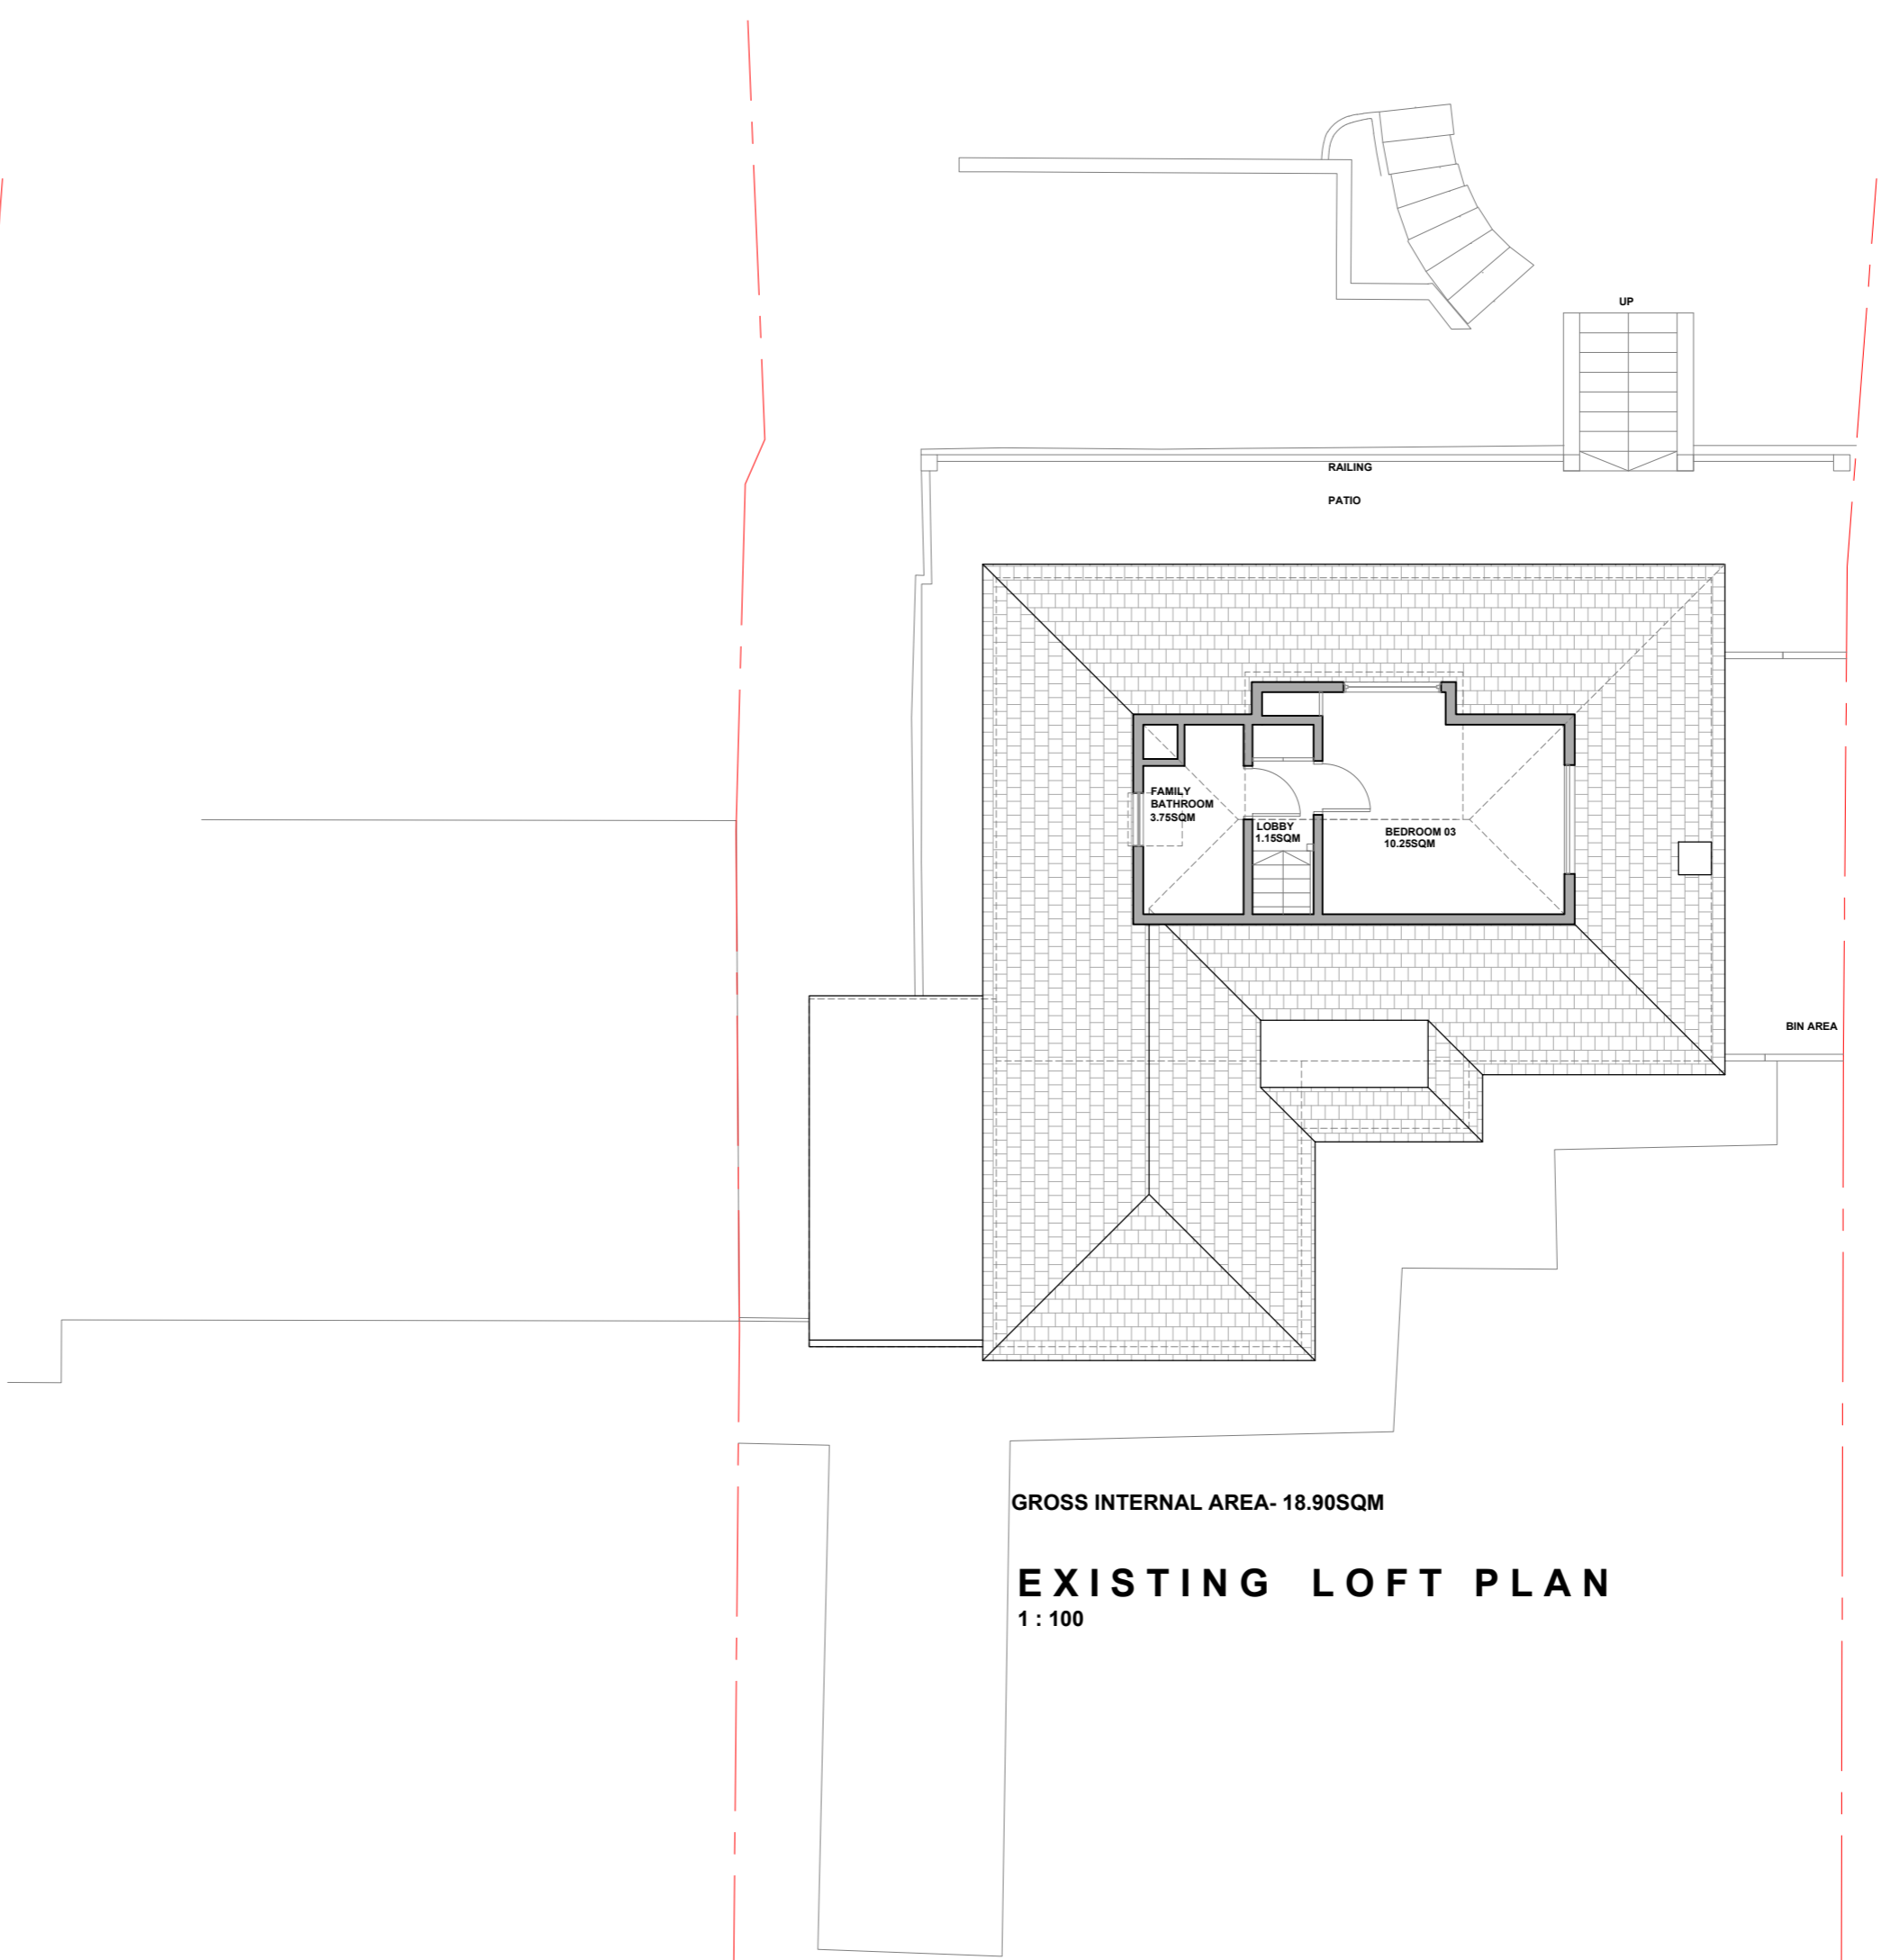

GROSS INTERNAL AREA- 18.90SQM

EXISTING LOFT PLAN

1 : 100