




**PROPOSED FRONT ELEVATION**

1 : 100

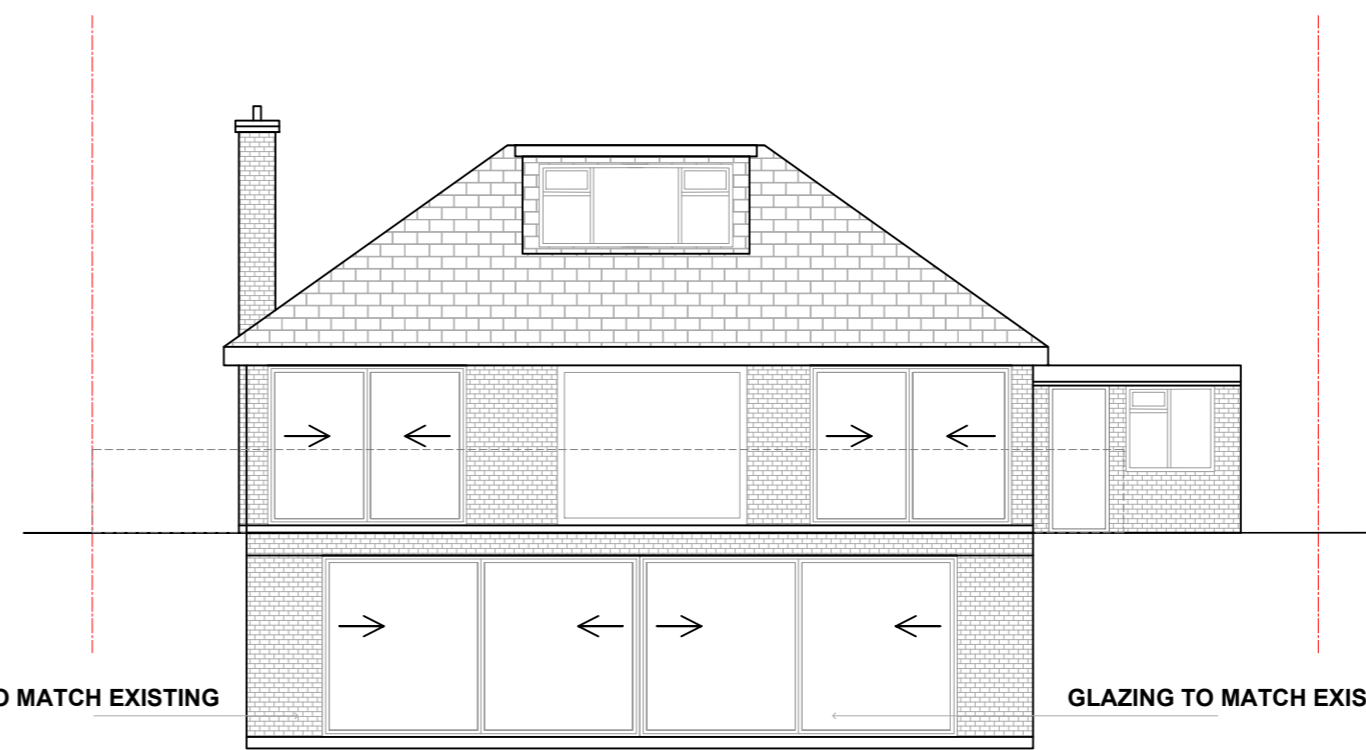


**PROPOSED REAR ELEVATION**

1 : 100

MATERIAL TO MATCH EXISTING

GLAZING TO MATCH EXISTING

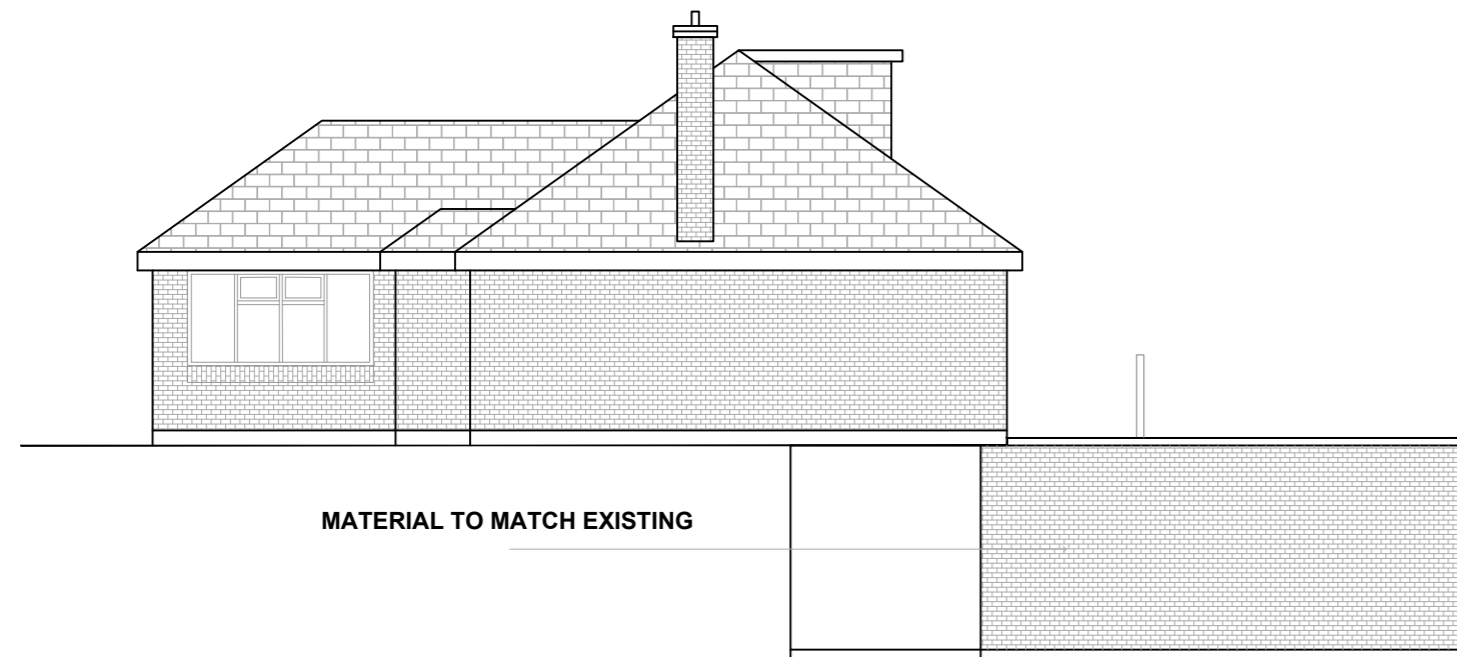


**PROPOSED RIGHT HAND SIDE ELEVATION**

1 : 100


MATERIAL TO MATCH EXISTING

MATERIAL TO MATCH EXISTING

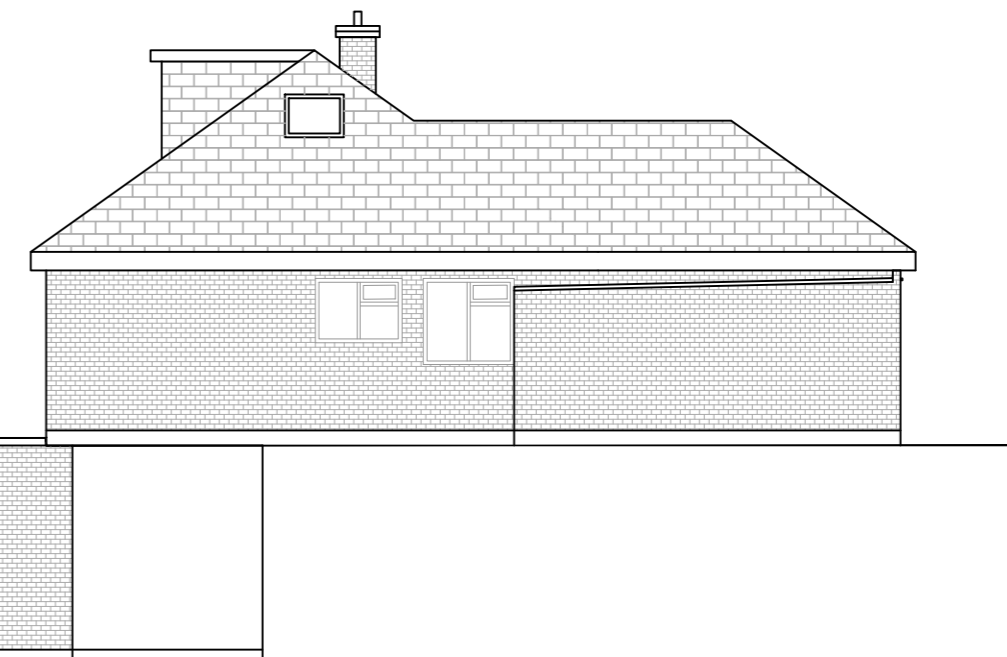

**PROPOSED LEFT HAND SIDE ELEVATION**

1 : 100

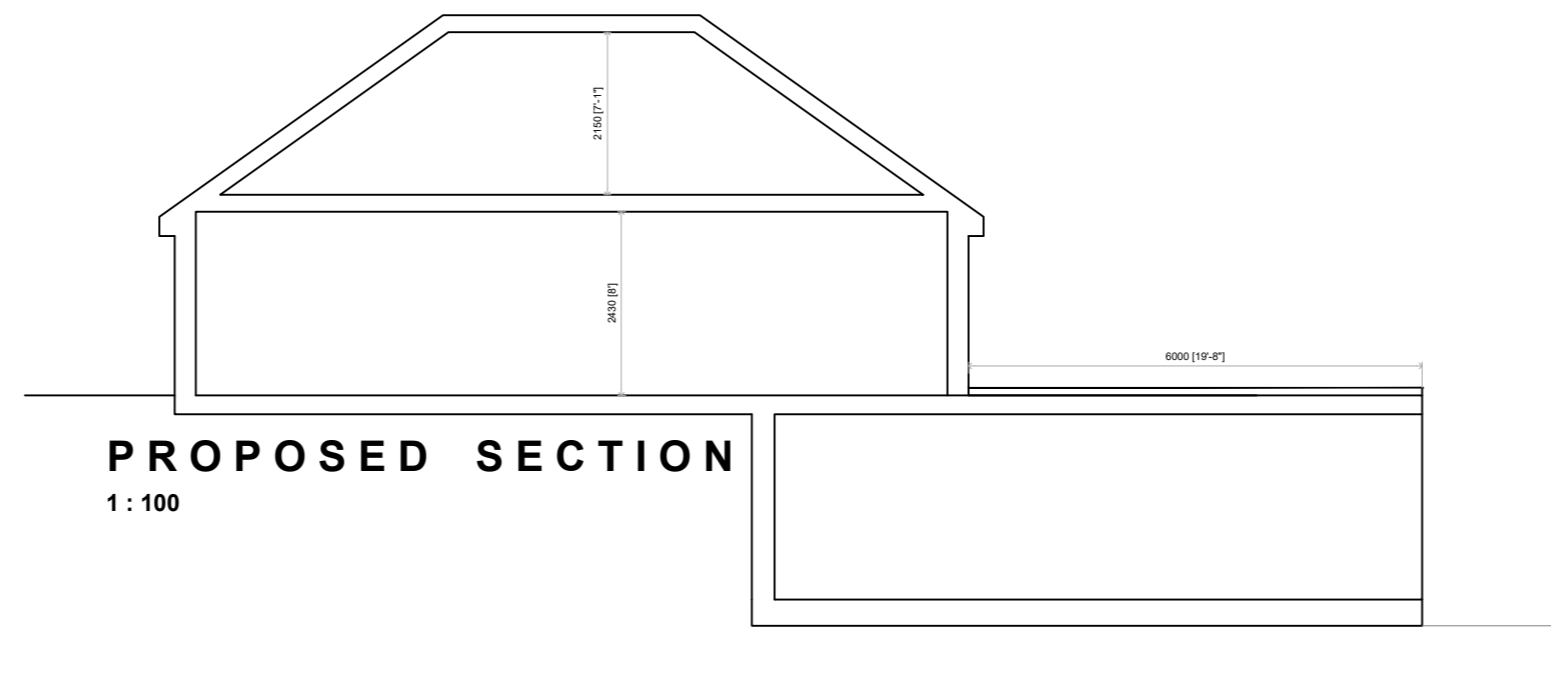

**PROPOSED SECTION**

1 : 100

**DRAWING NOTES**

- Dimensions: Written dimensions to be taken in preference to scaled dimensions. The Contractor is responsible for checking all dimensions before work starts.
- Local Authority: All work is to be carried out to the requirements, and to the satisfaction of the Local Authority. These drawings are for planning purposes only.
- Discrepancies: Any discrepancies to be brought to the attention of HCL immediately.

CONSTRUCTION (DESIGN AND MANAGEMENT) REGULATIONS 2015 DESIGNERS' IDENTIFICATION AND ASSESSMENT OF RISKS.

**REVISIONS**

REV	DATE	DESCRIPTION	BY	CH

**PROJECT TITLE**

90 Highfield Way, Chorleywood, Rickmansworth, WD3 7PH

**DRAWING TITLE**

Proposed Elevations and Section

**CLIENT**

Mr Ashutosh Tokeria

**DRAWING No.**

PN-008

**REV**


**DATE**

02-02-2024

**DRAWING STATUS**

PLANNING

**SCALE @ A2 - As indicated**

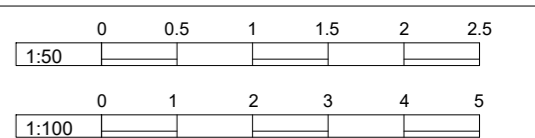

www.hexaform.co.uk  
email: info@hexaform.co.uk  
mobile: 0735609595

