



**Existing Ground Floor
Plan 1:100**

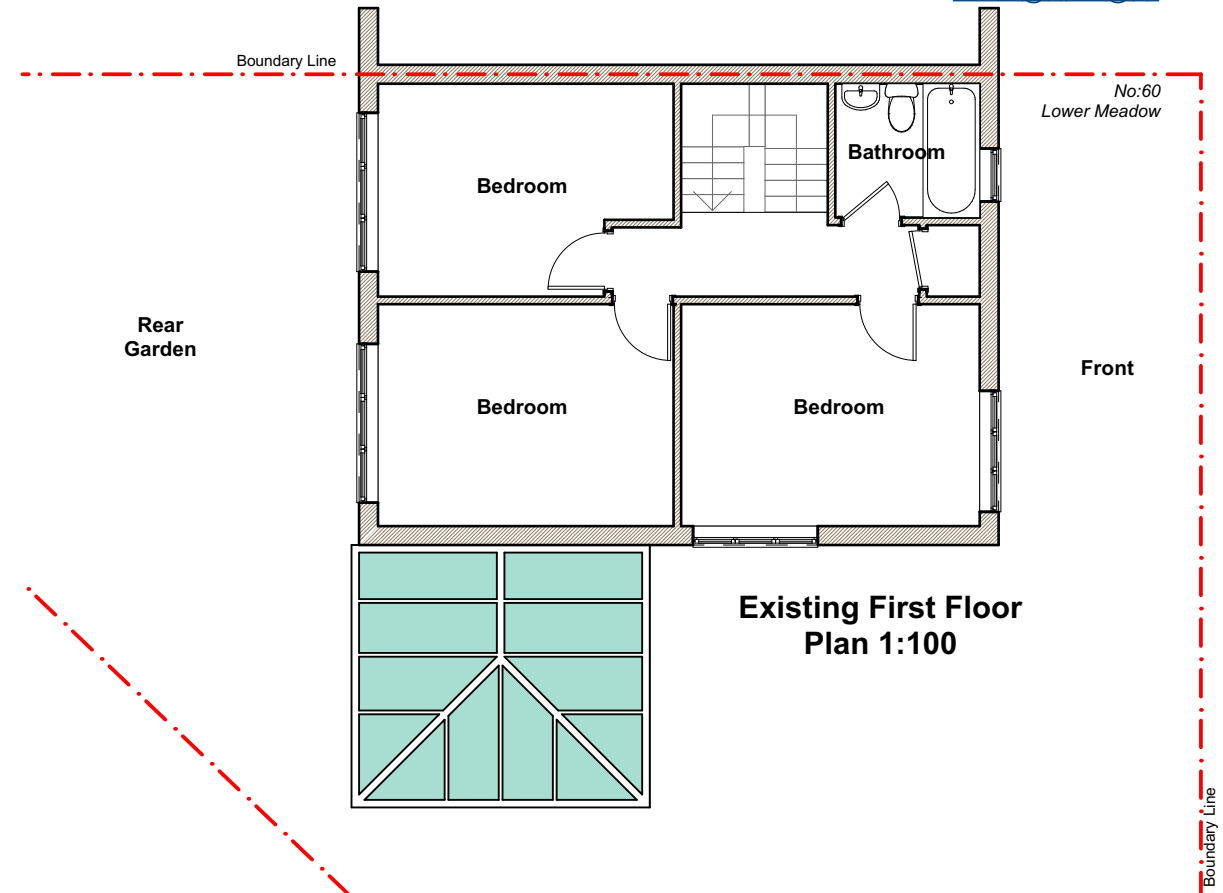

**Existing First Floor
Plan 1:100**

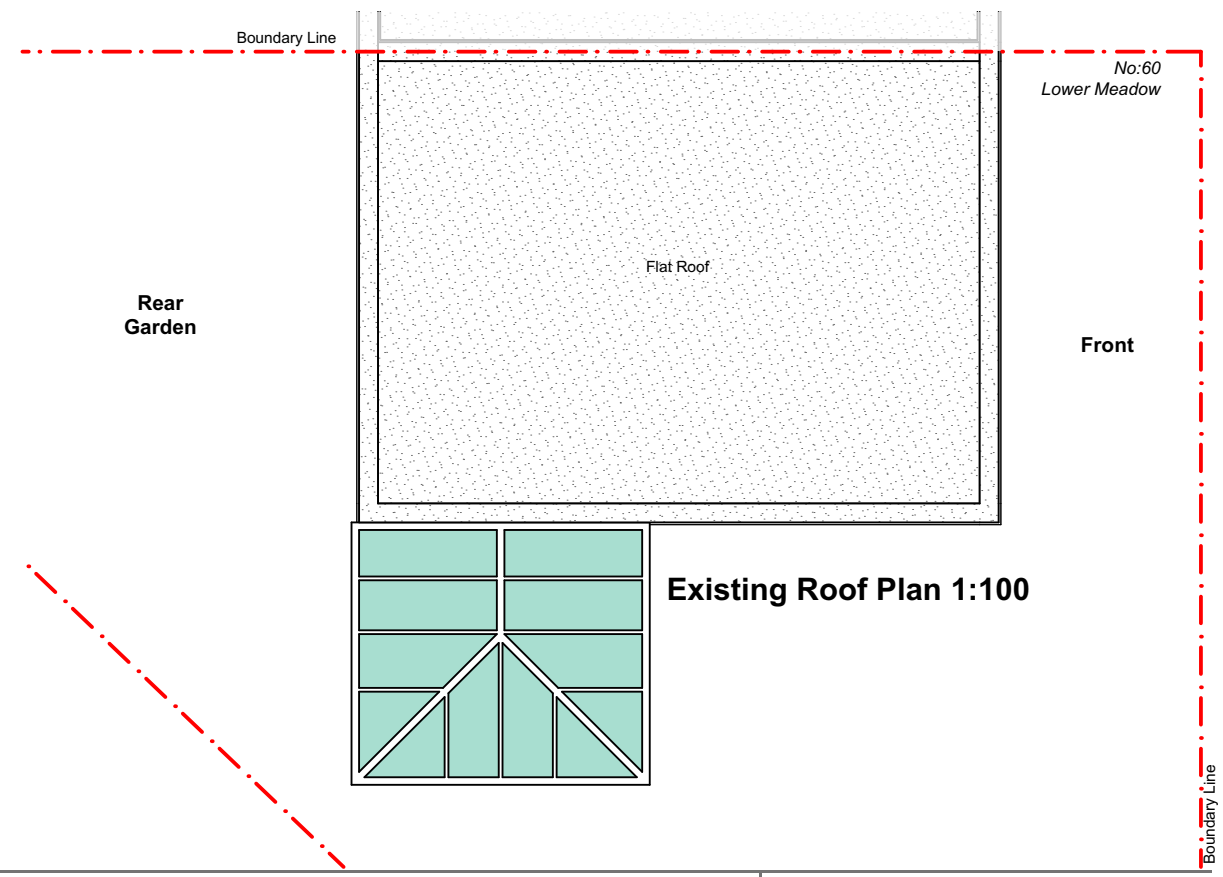

Existing Roof Plan 1:100

Drawings to be read in conjunction with relevant drawing and specs.
 Drawings not to be scaled, figured dimensions only.
 Any discrepancies are to be pointed to the Agent/Engineer/Contractor. The Agent is not liable for any faults not raised. Drawings not to be scaled for land transfer purposes

TEL : 07380132957
 email : man.design.co@gmail.com
 web : manstudio.co.uk

REVISION :	DRAWING NO :	PROJECT NO :	DRAWING TITLE :
	D02	230402	EXISTING PLANS

PROJECT TITLE :
 PROPOSED DEVELOPMENT AT
 60 LOWER MEADOW, CM18 7RE

Date : FEB 2024
 Scale : 1:100@A3

COPYRIGHT: The contents of this drawing may not be reproduced in whole or in part without express written consent of MAN Design and Construction LTD.



MAN Design and Construction